



SOUTH-EAST ELEVATION

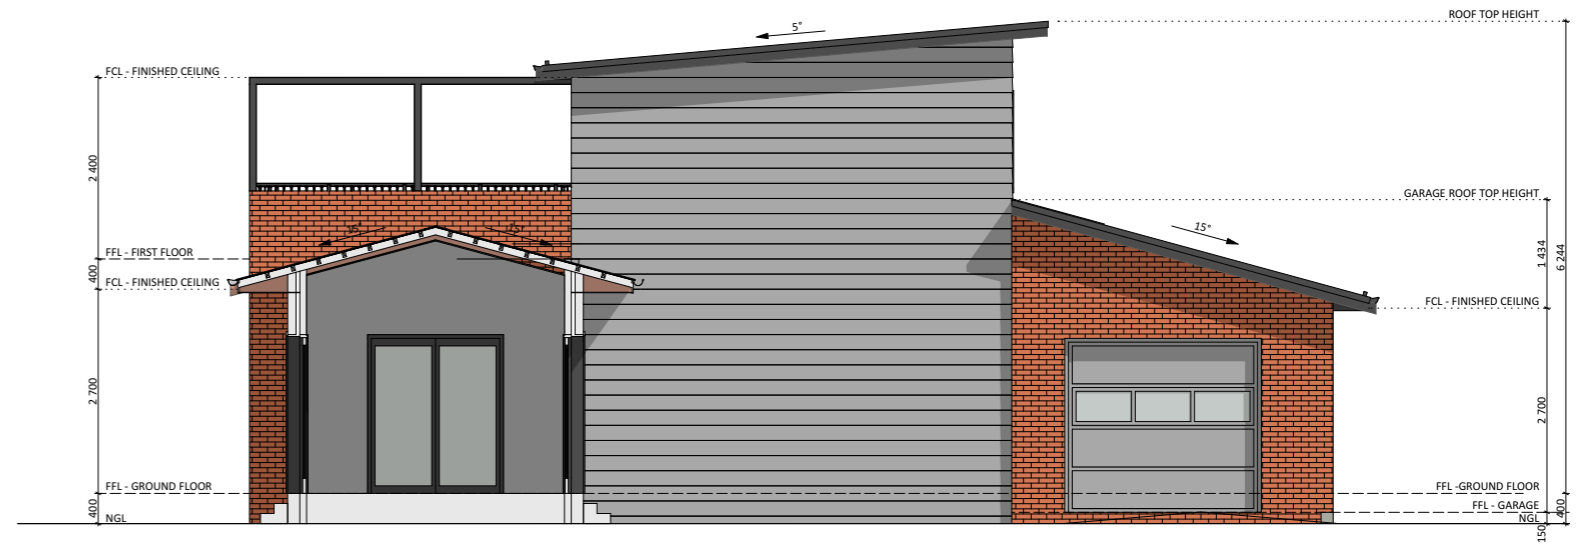

SOUTH-WEST ELEVATION



NOTH-WEST ELEVATION

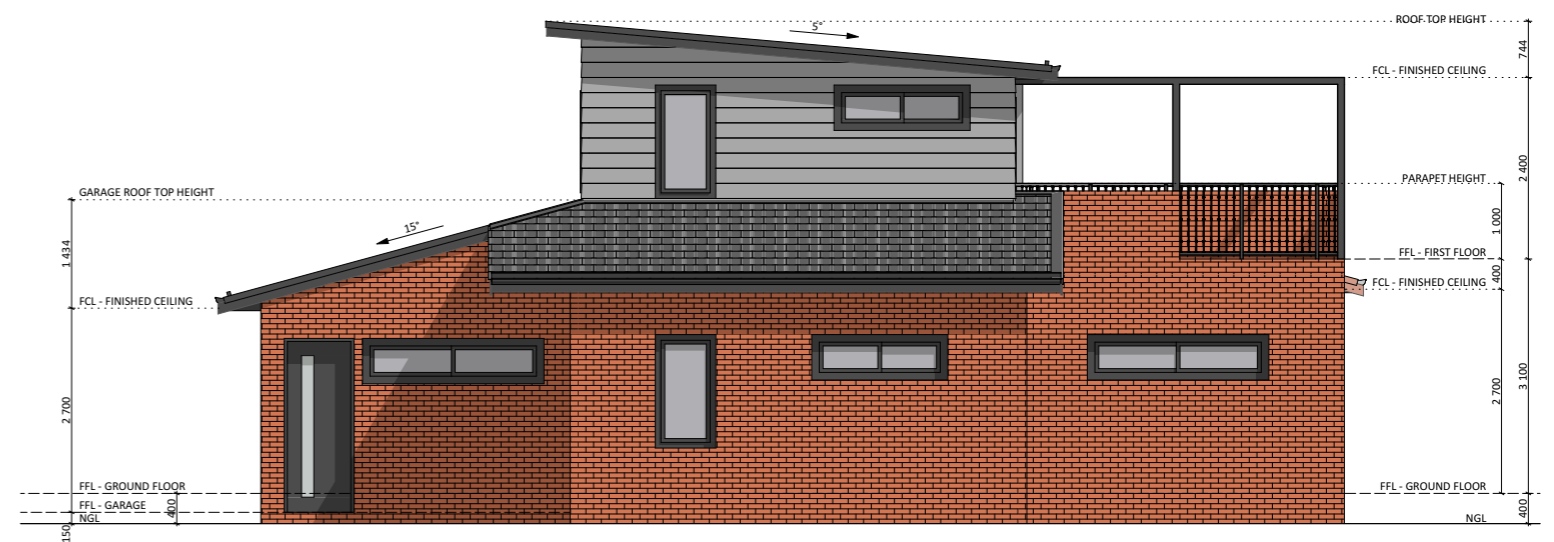

NORTH-EAST ELEVATION



PROJECT DETAILS
 Customer Name: Jason, Wilson and Lilly Yeung
 Project Address: 20 Fenton Street, Downer
 ACT: 2602

NOTES
 GFA 83.5 m²
 Alfresco 19.2 m²
 Garage/Carport 31.4 m²
 Total Roof Area 149.7 m²

REV	DESCRIPTION	DATE
CUSTOMER APPROVAL		
NAME	SIGNATURE	DATE

DRAWING NAME			
Option 1 Elevations - option 1			
DRAWING SCALE	SHEET SIZE	DRAWING NUMBER	CHECKLIST NUMBER
1:100	A3	A.6	0238