


250 3,300 90 1,500 90 13,440 7,960 250



ENTRANCE

N-W ELEVATION

ENTRANCE

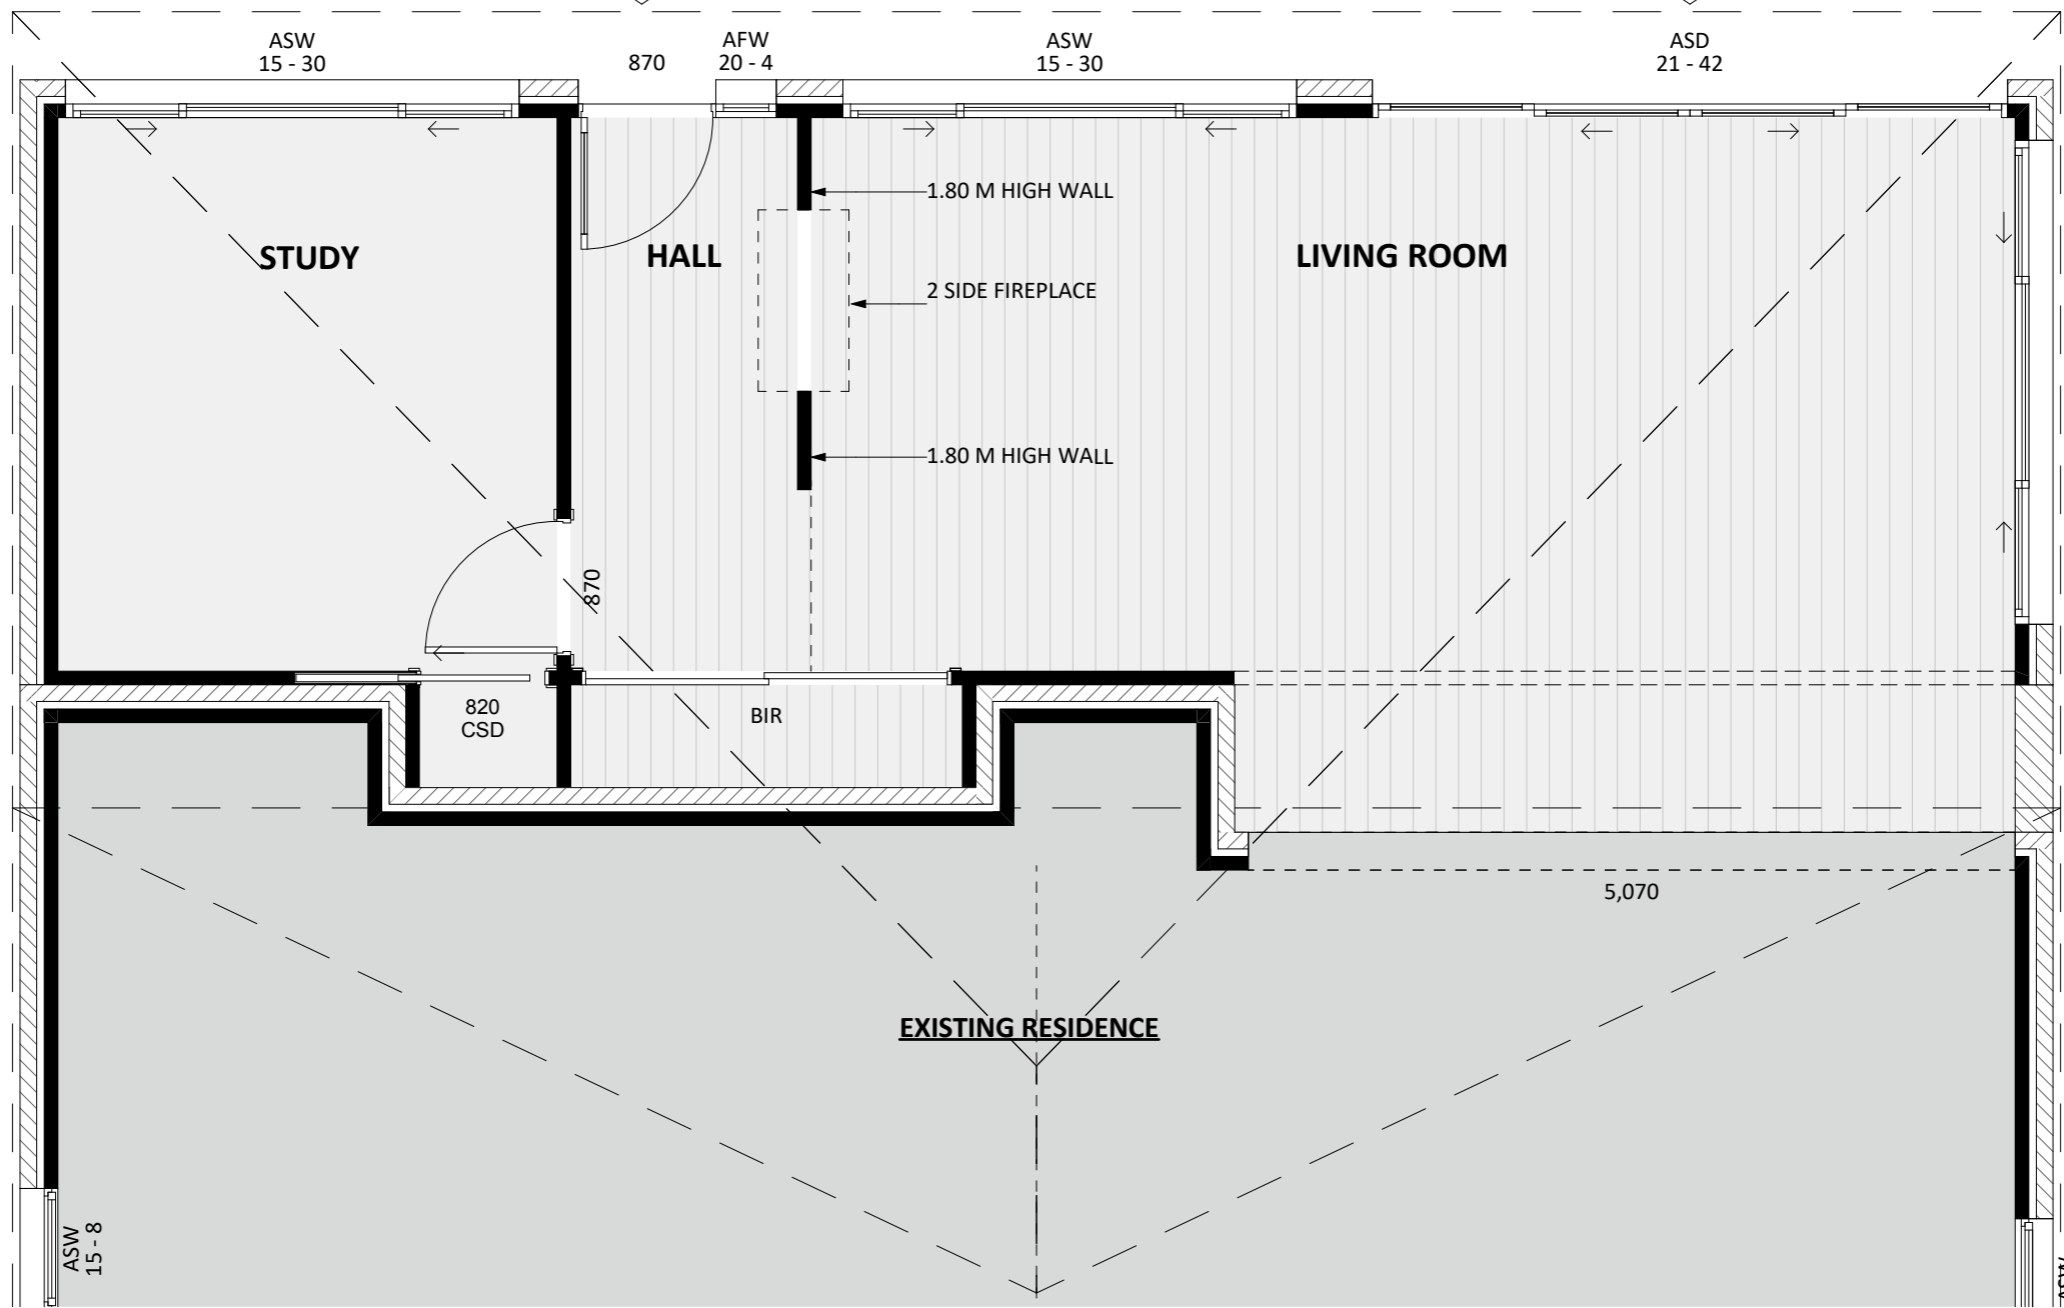

STUDY

HALL

LIVING ROOM

EXISTING RESIDENCE

ASW 15 - 30

870

AFW 20 - 4

ASW 15 - 30

ASD 21 - 42

1.80 M HIGH WALL

2 SIDE FIREPLACE

1.80 M HIGH WALL

820 CSD

BIR

5,070

HIGH PL ASW 6 - 32

4,000 250 3,660 90

S-W ELEVATION

N-E ELEVATION

250 4,725 4,975

FIXED
PRICE
EXTENSIONS