




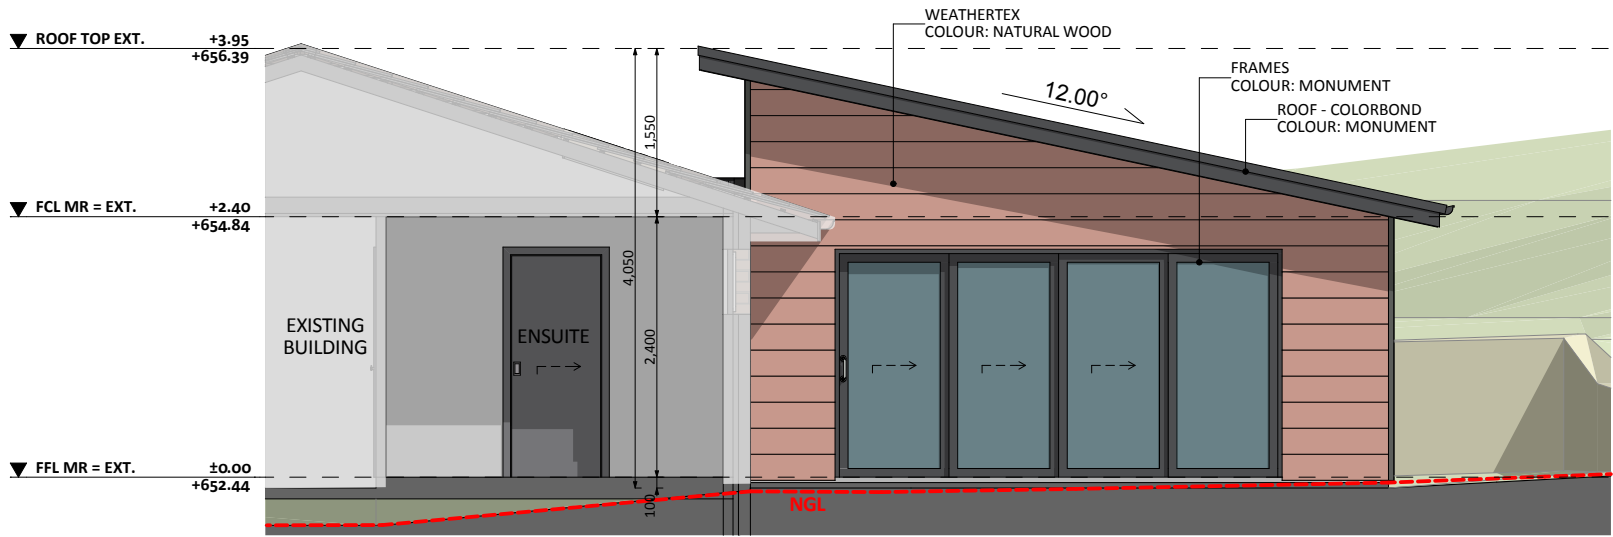


NORTH-WEST ELEV. - EXT.

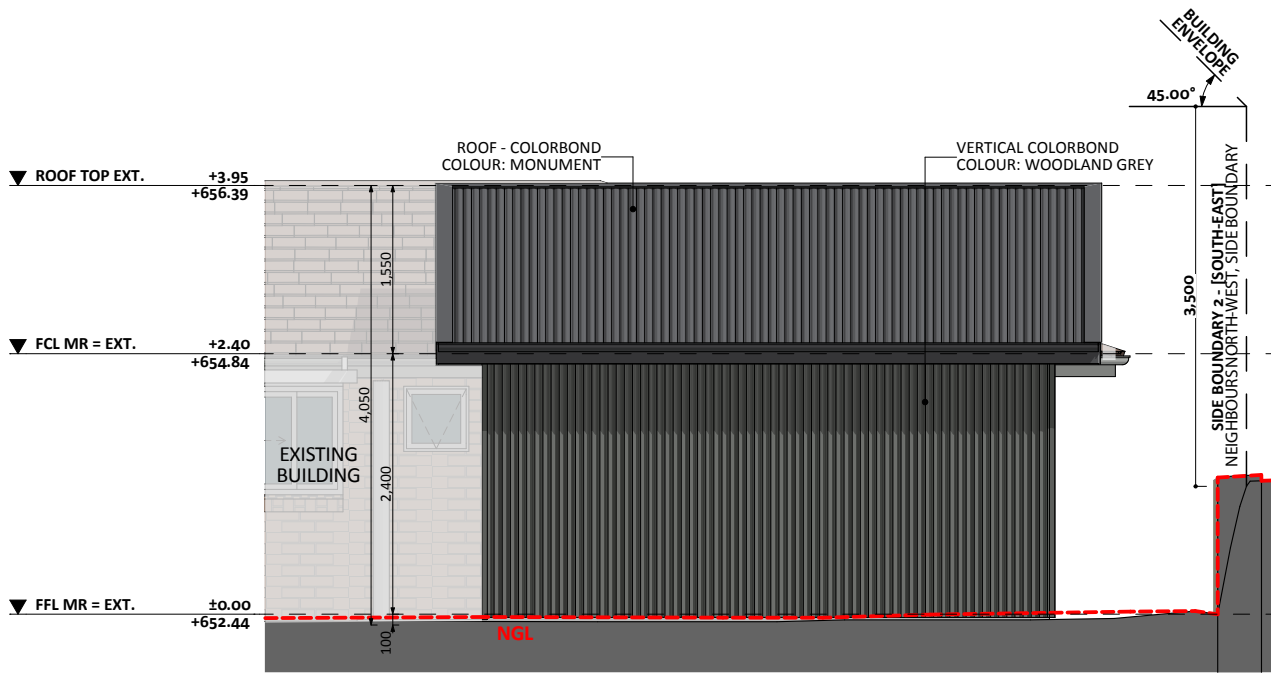

SOUTH-WEST ELEV. - EXT.

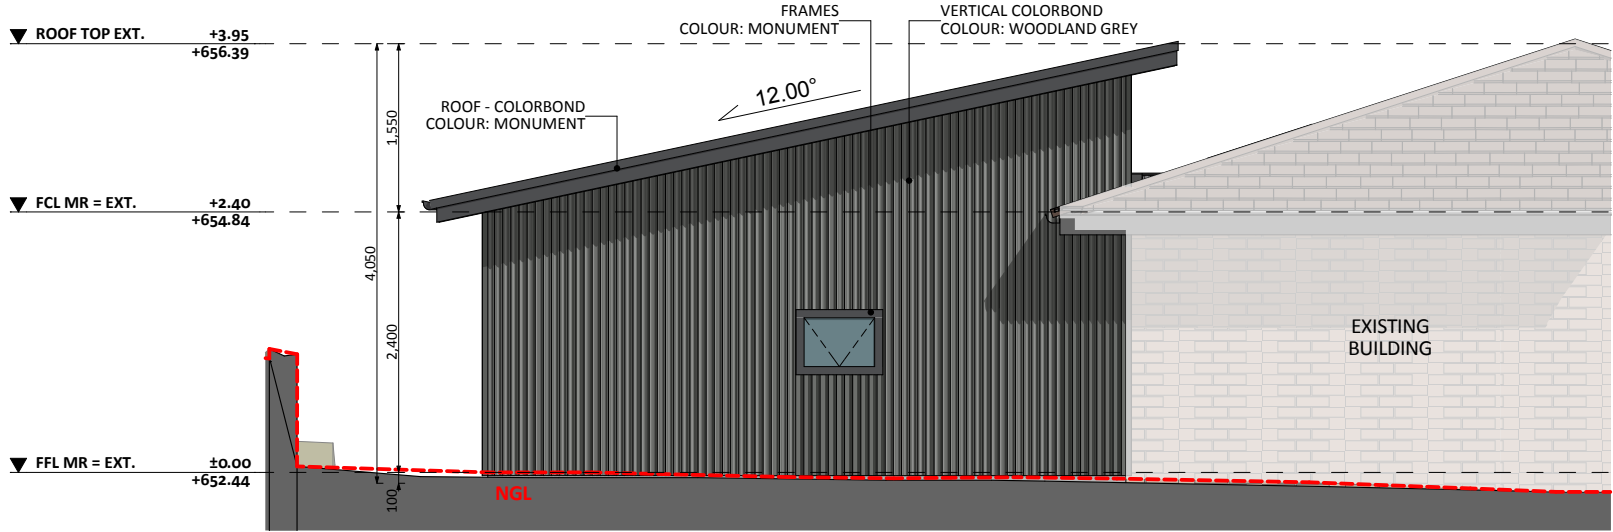

SOUTH-EAST ELEV.- EXT.

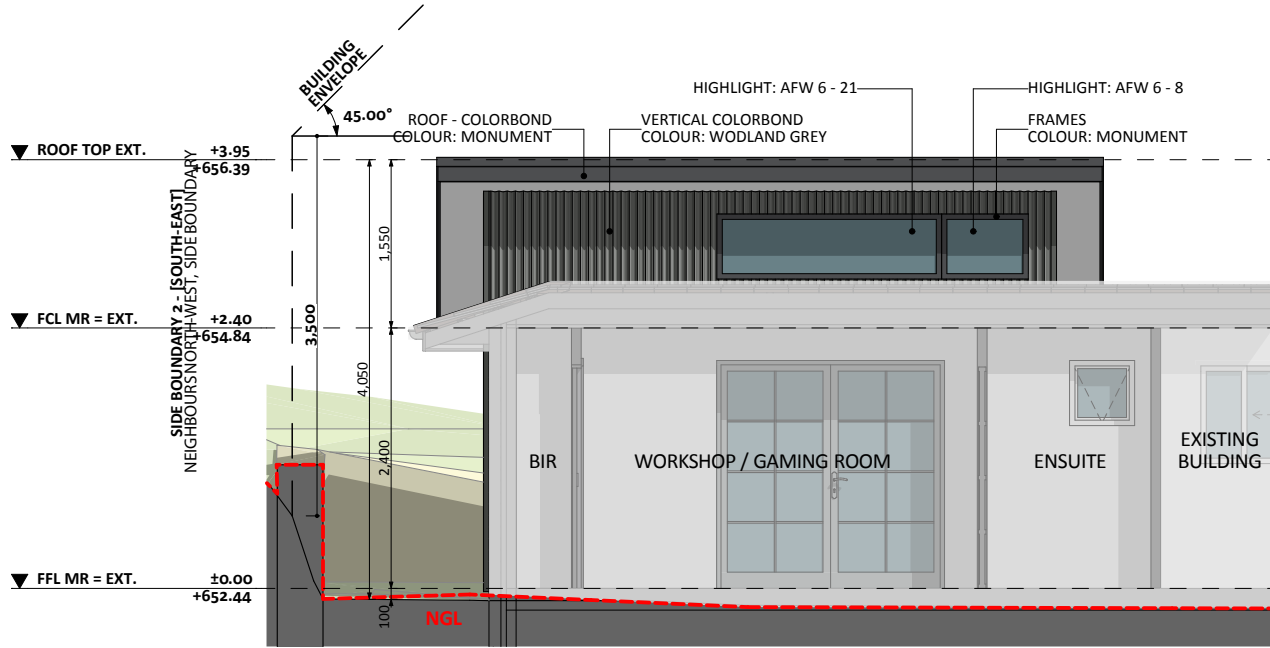

NORTH-EAST ELEV. - EXT