



EAST ELEVATION

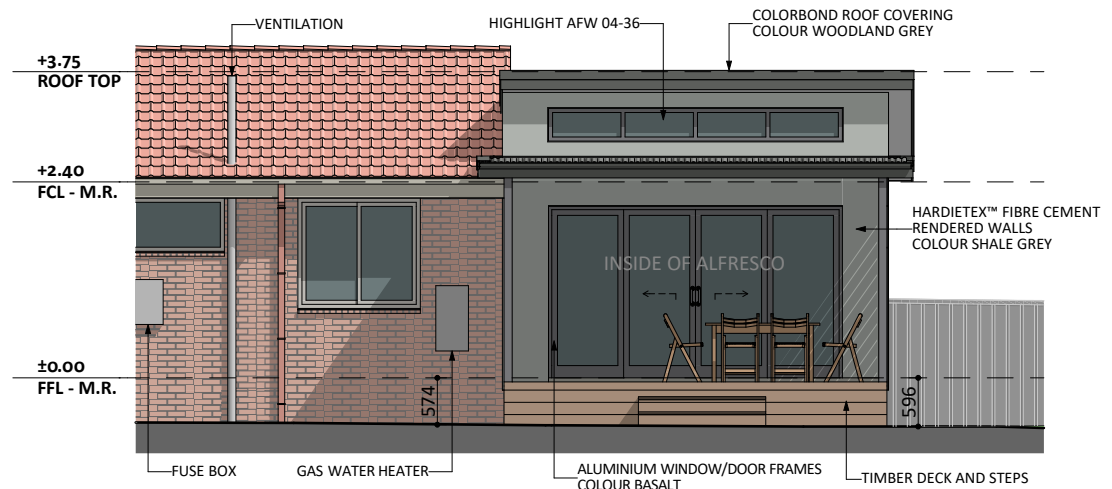

WEST ELEVATION

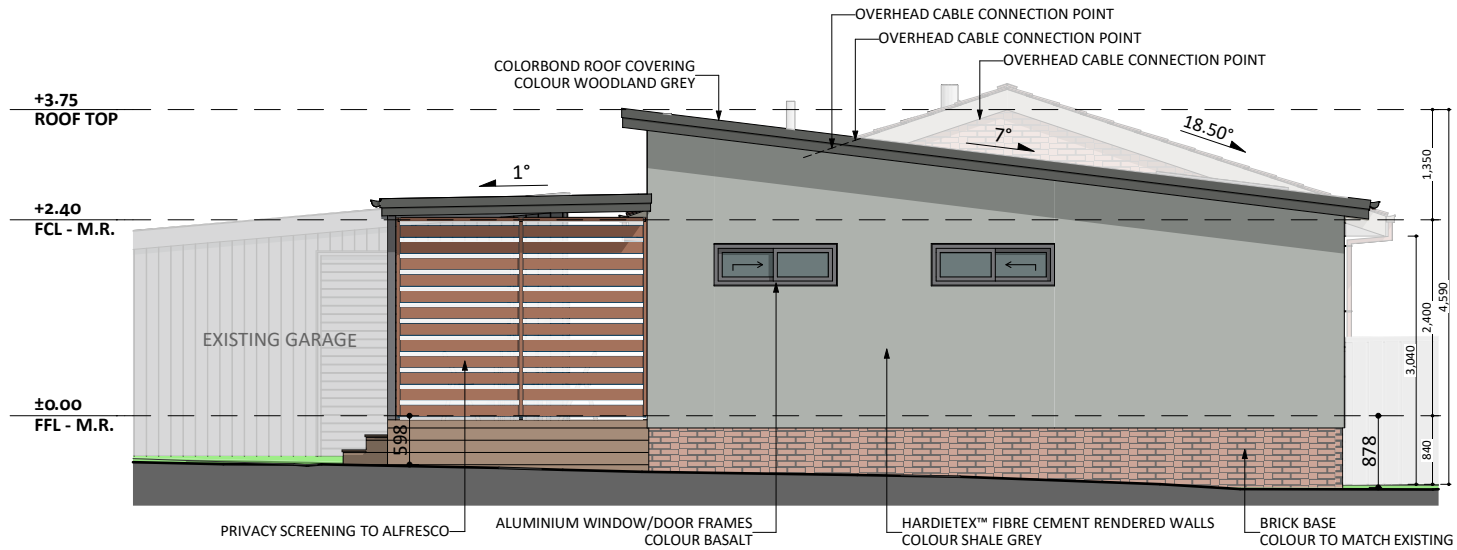

SOUTH ELEVATION