



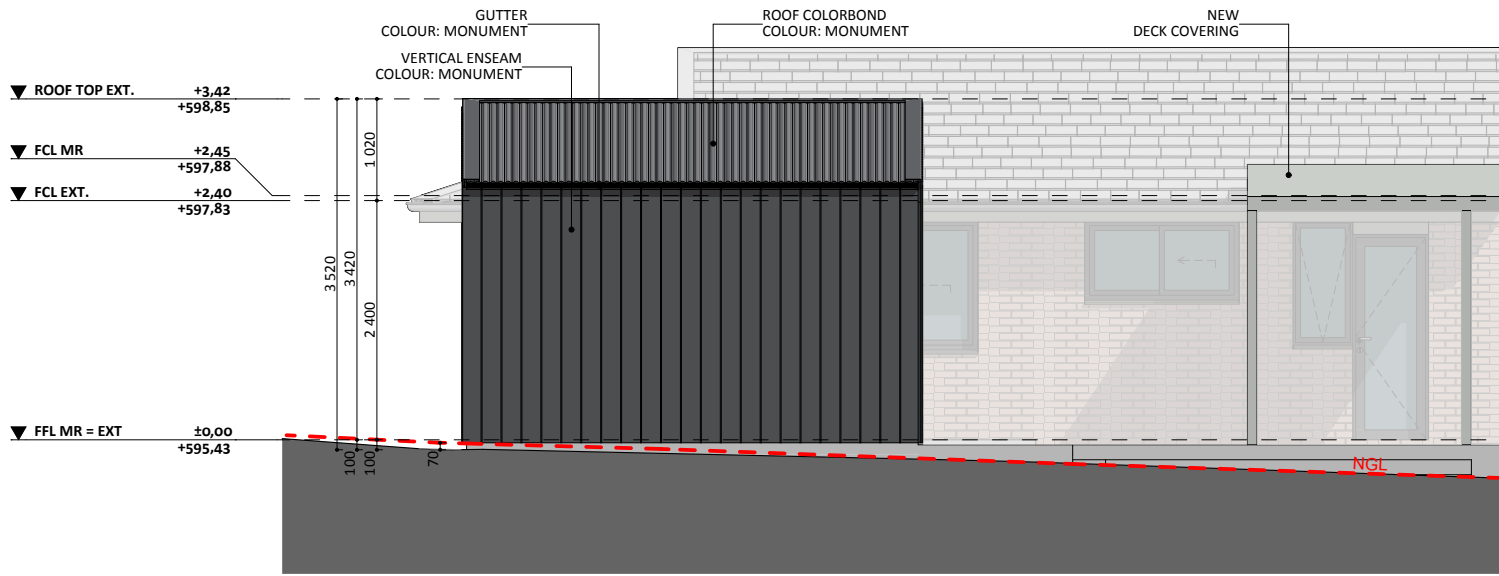


SOUTH-WEST ELEV



NORTH-EAST ELEV

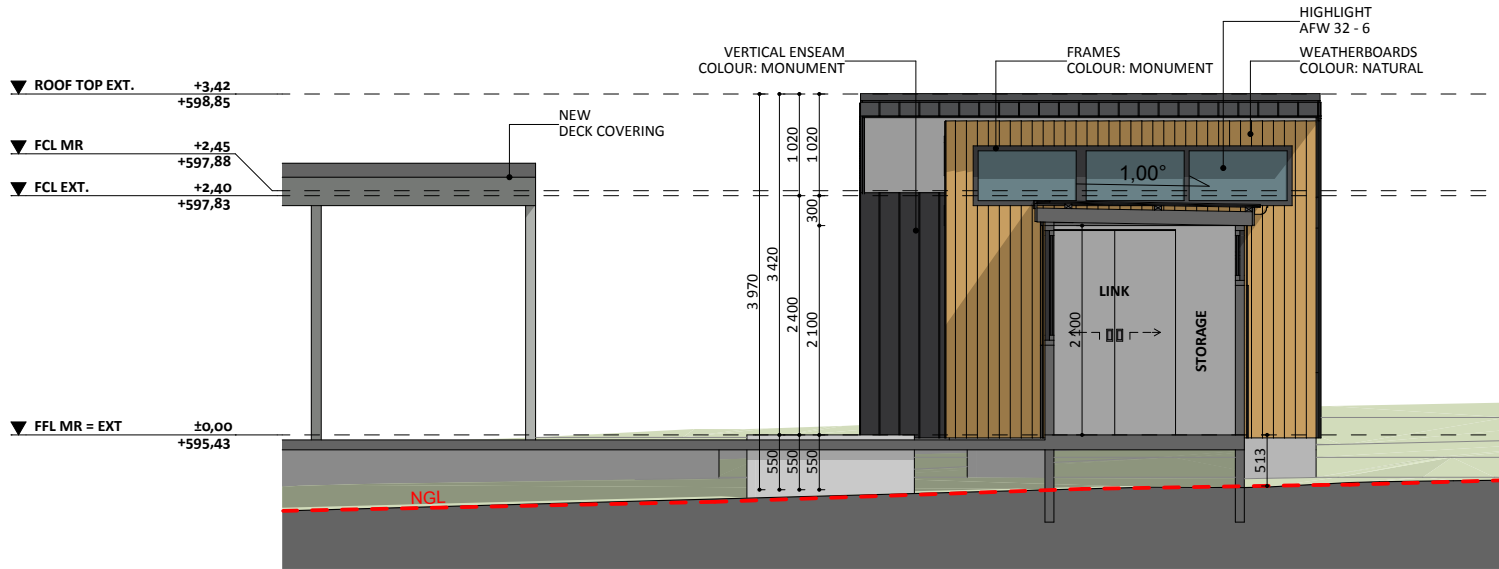

SOUTH-EAST ELEV

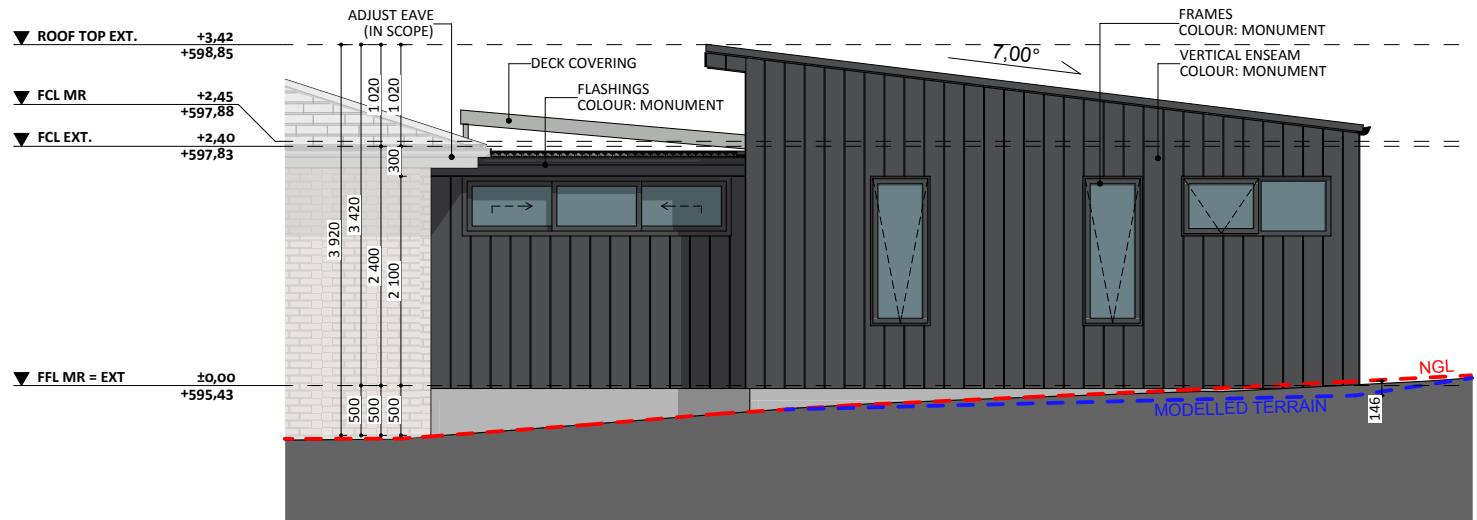

NORTH-WEST ELEV