



EAST ELEVATION

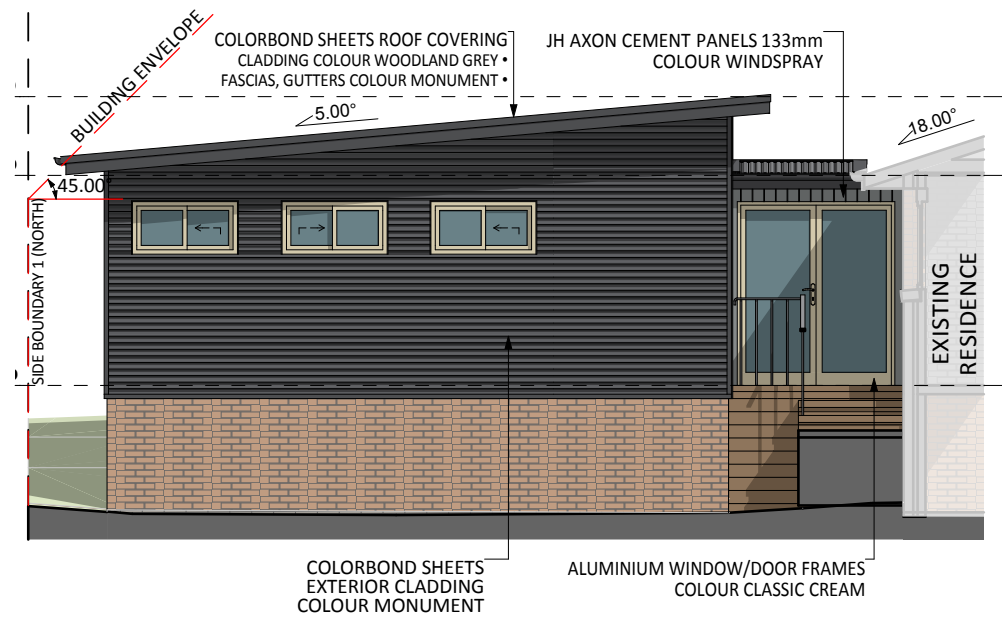

WEST ELEVATION

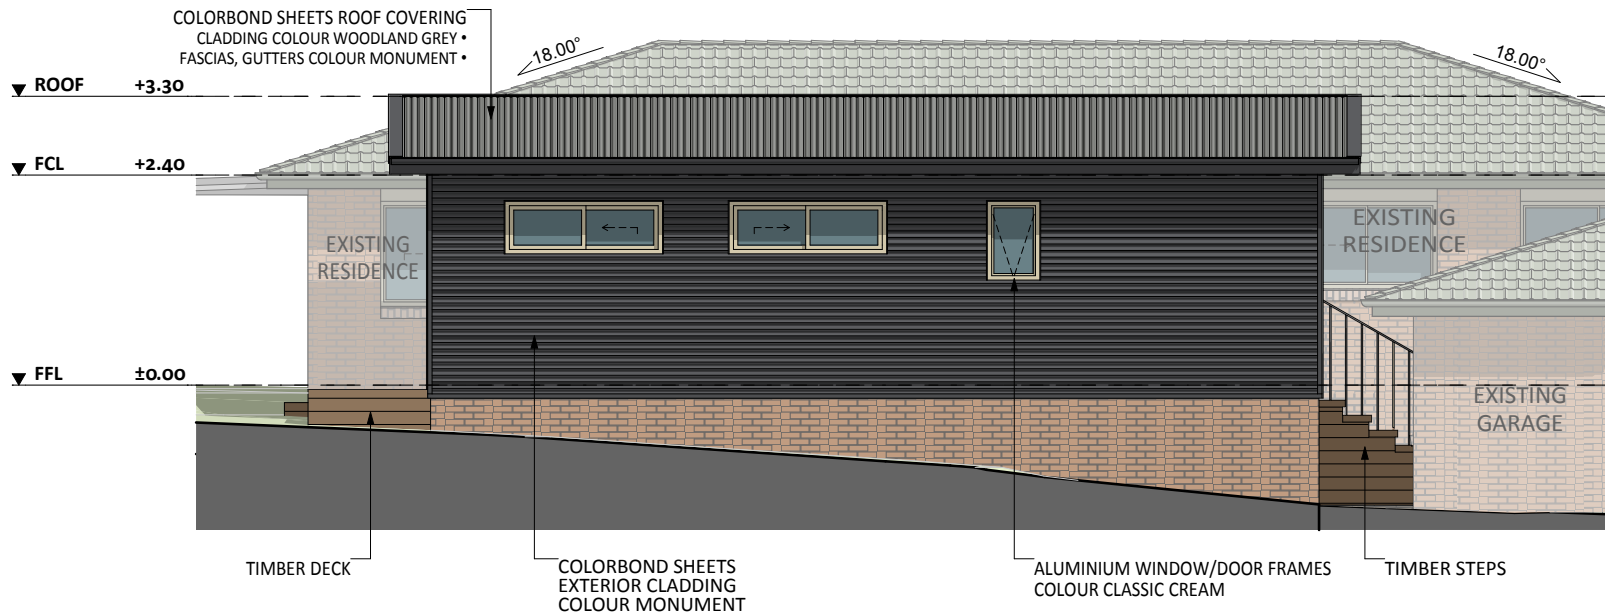

NORTH ELEVATION