




ELEVATION 02

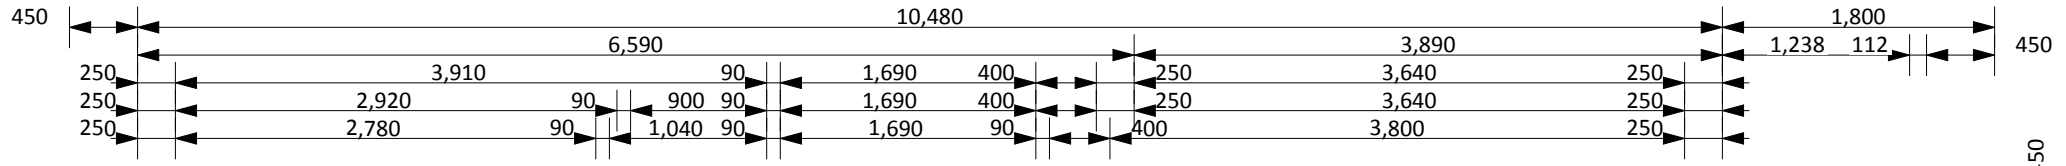

ELEVATION 04

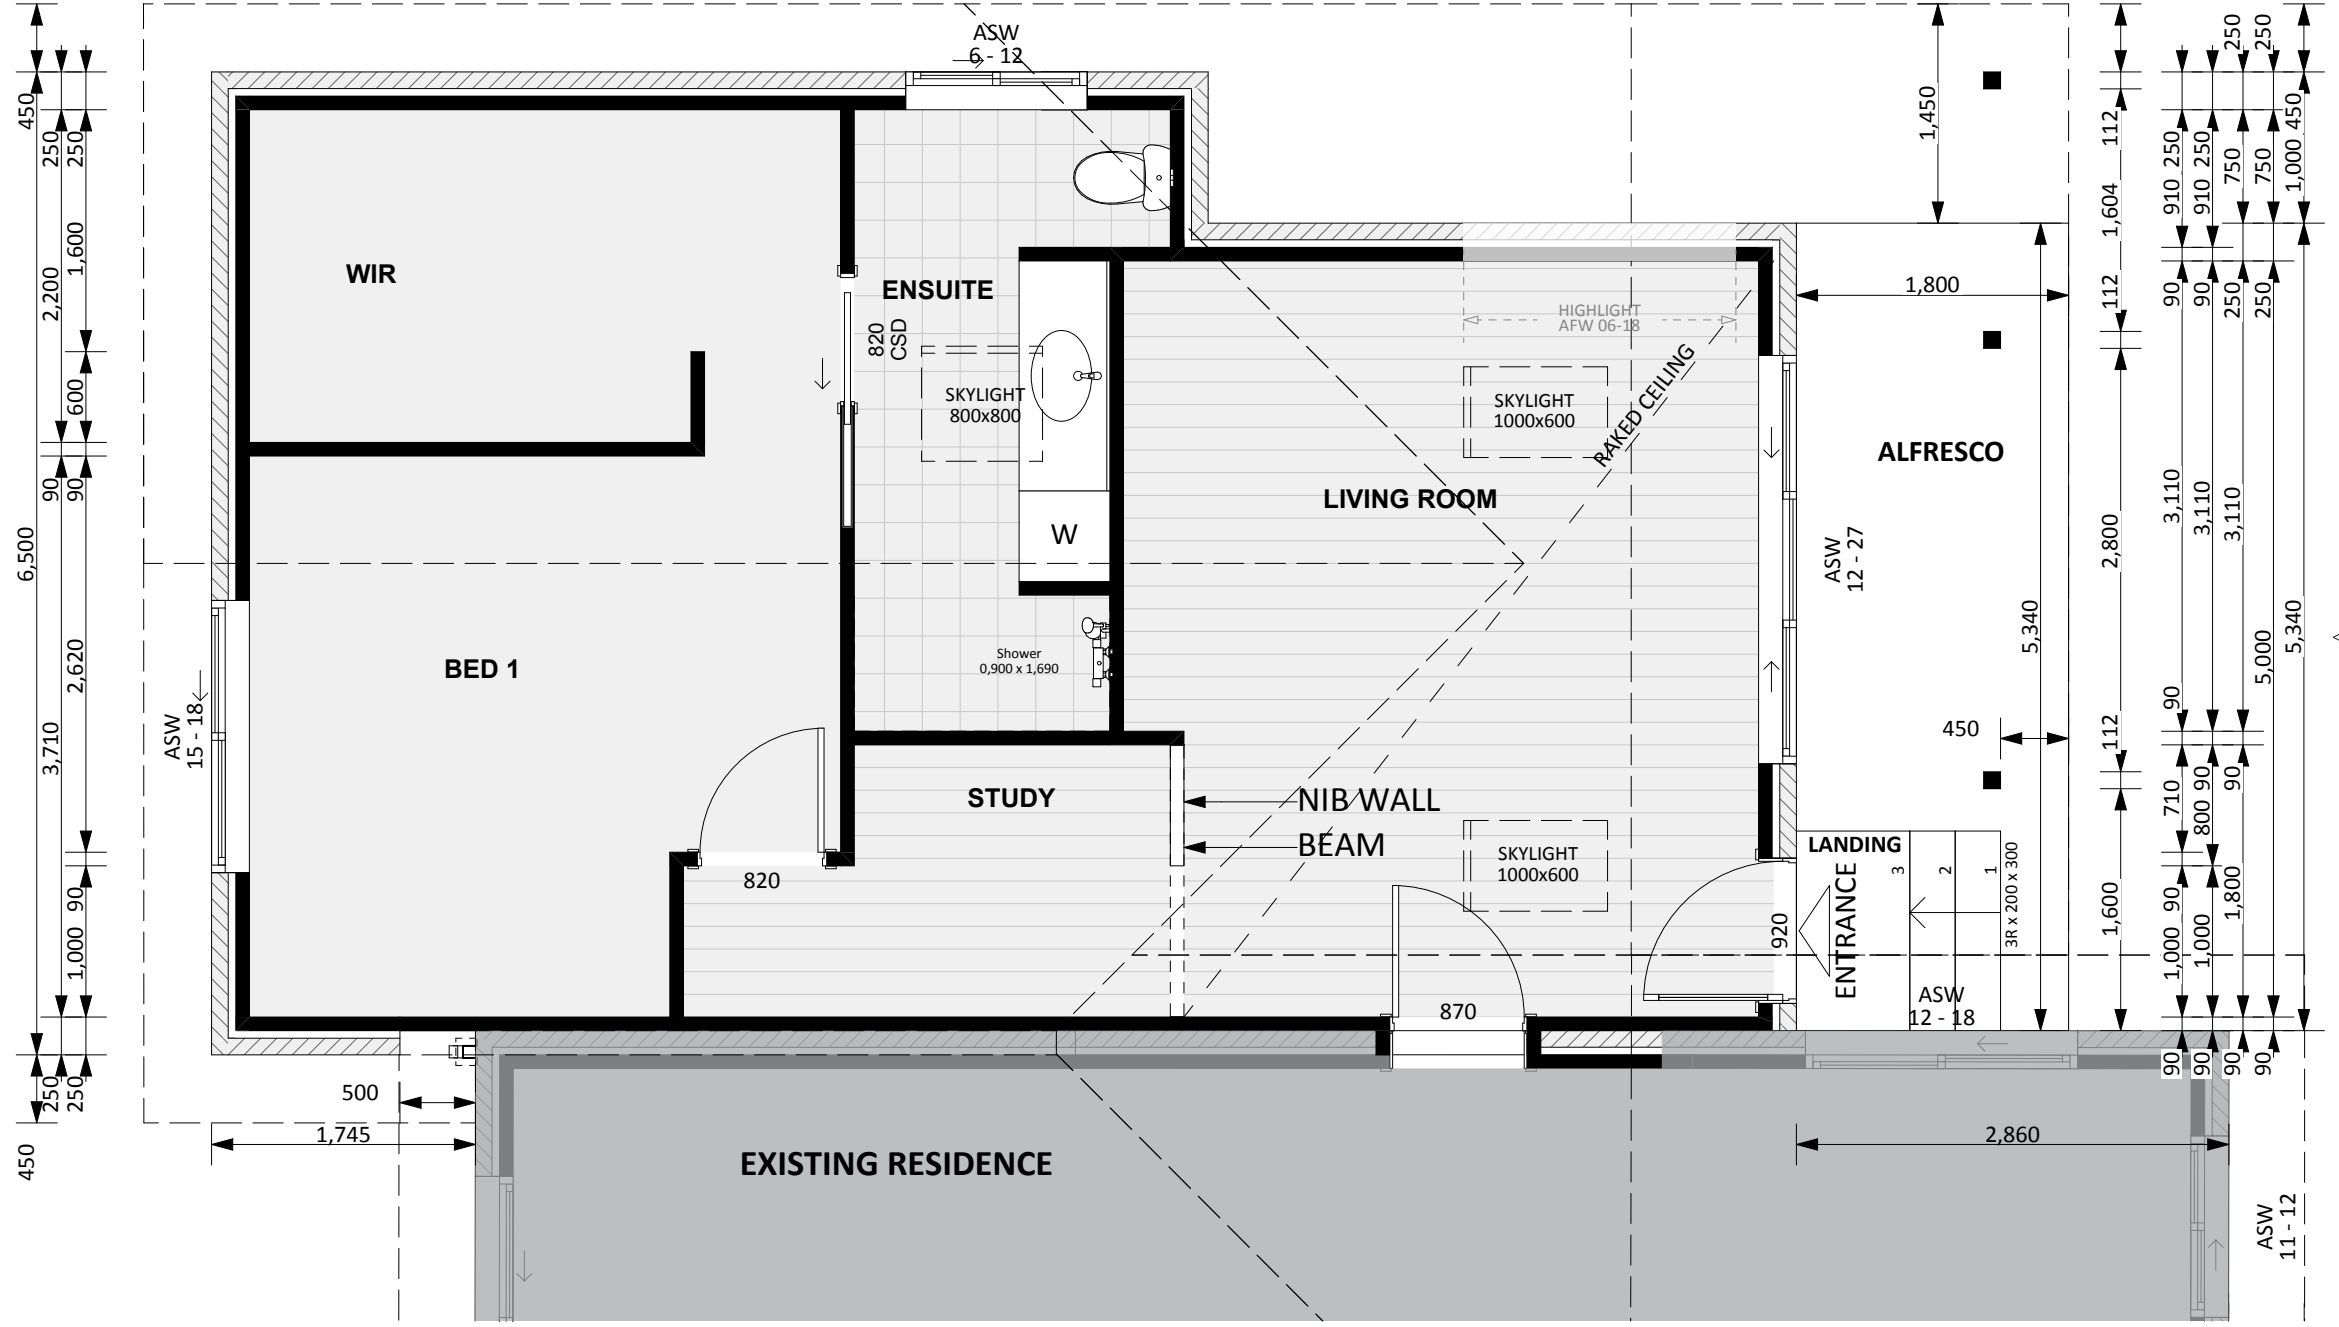

ELEVATION 01

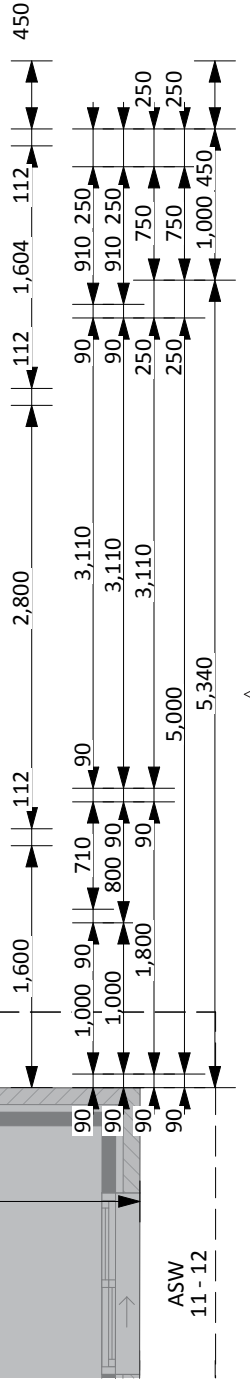

ELEVATION 03