




WEST ELEV.

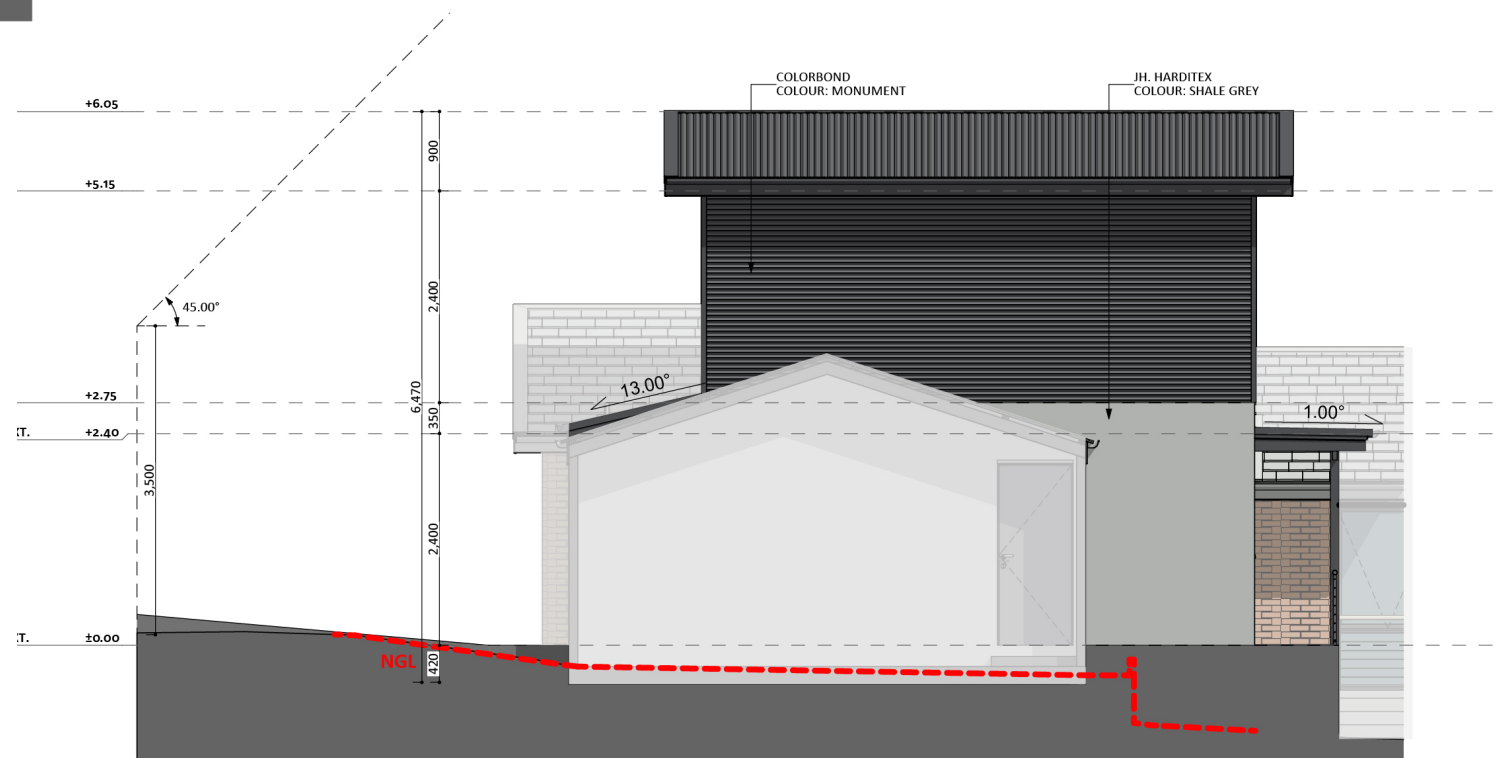

SOUTH ELEV.

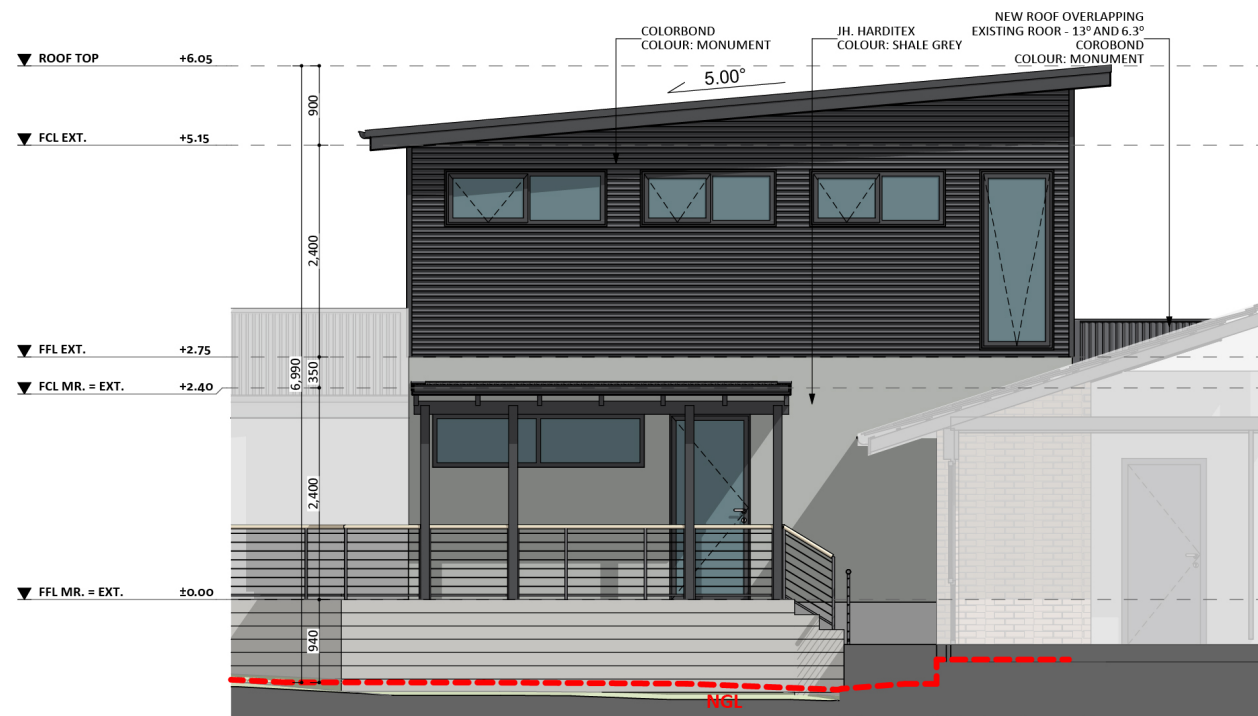

EAST ELEV.

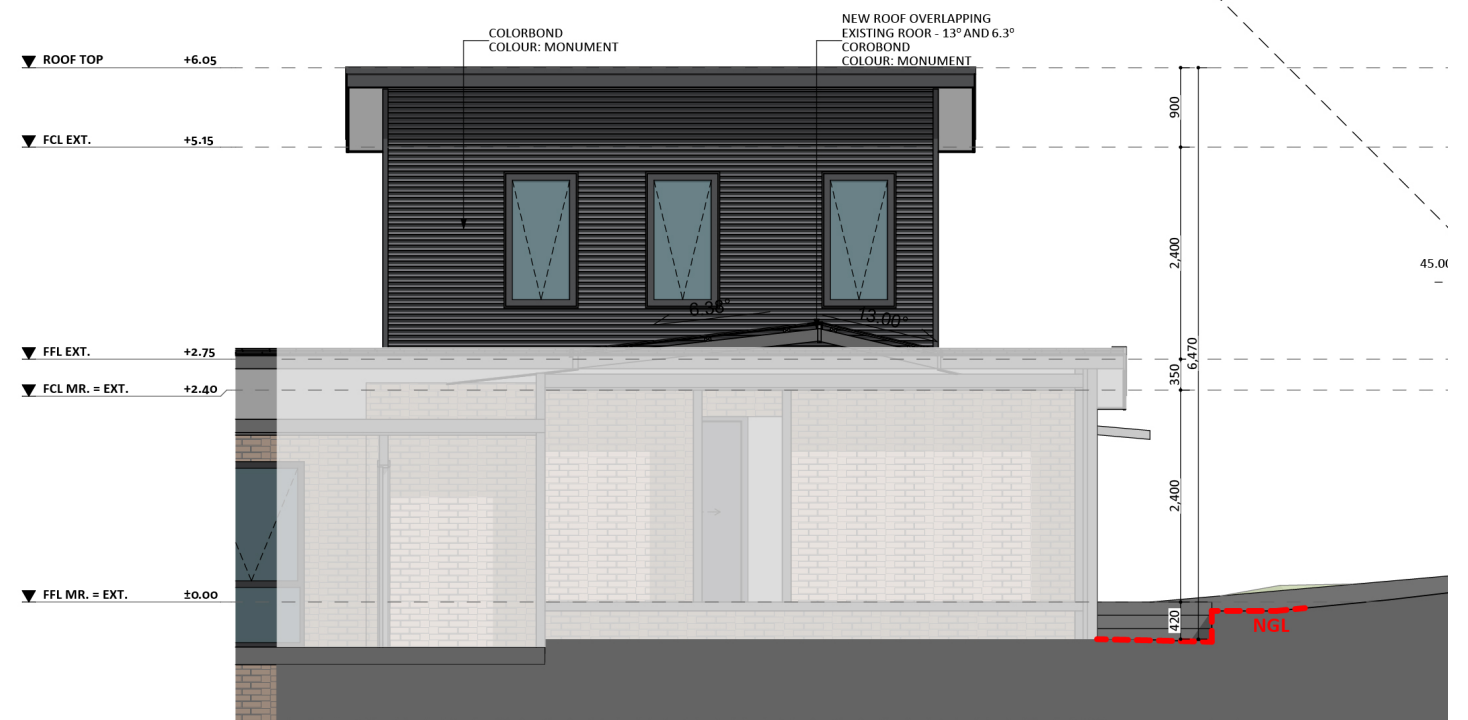

NORTH ELEV.