


EXISTING RESIDENCE

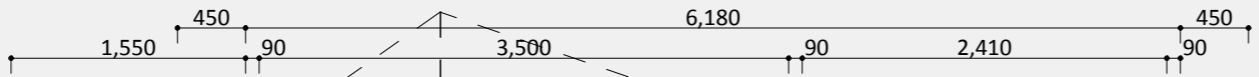


▽ NORTH ELEV.



▽ WEST ELEV.

△ SOUTH ELEV.

CONTOUR GROUND FLOOR

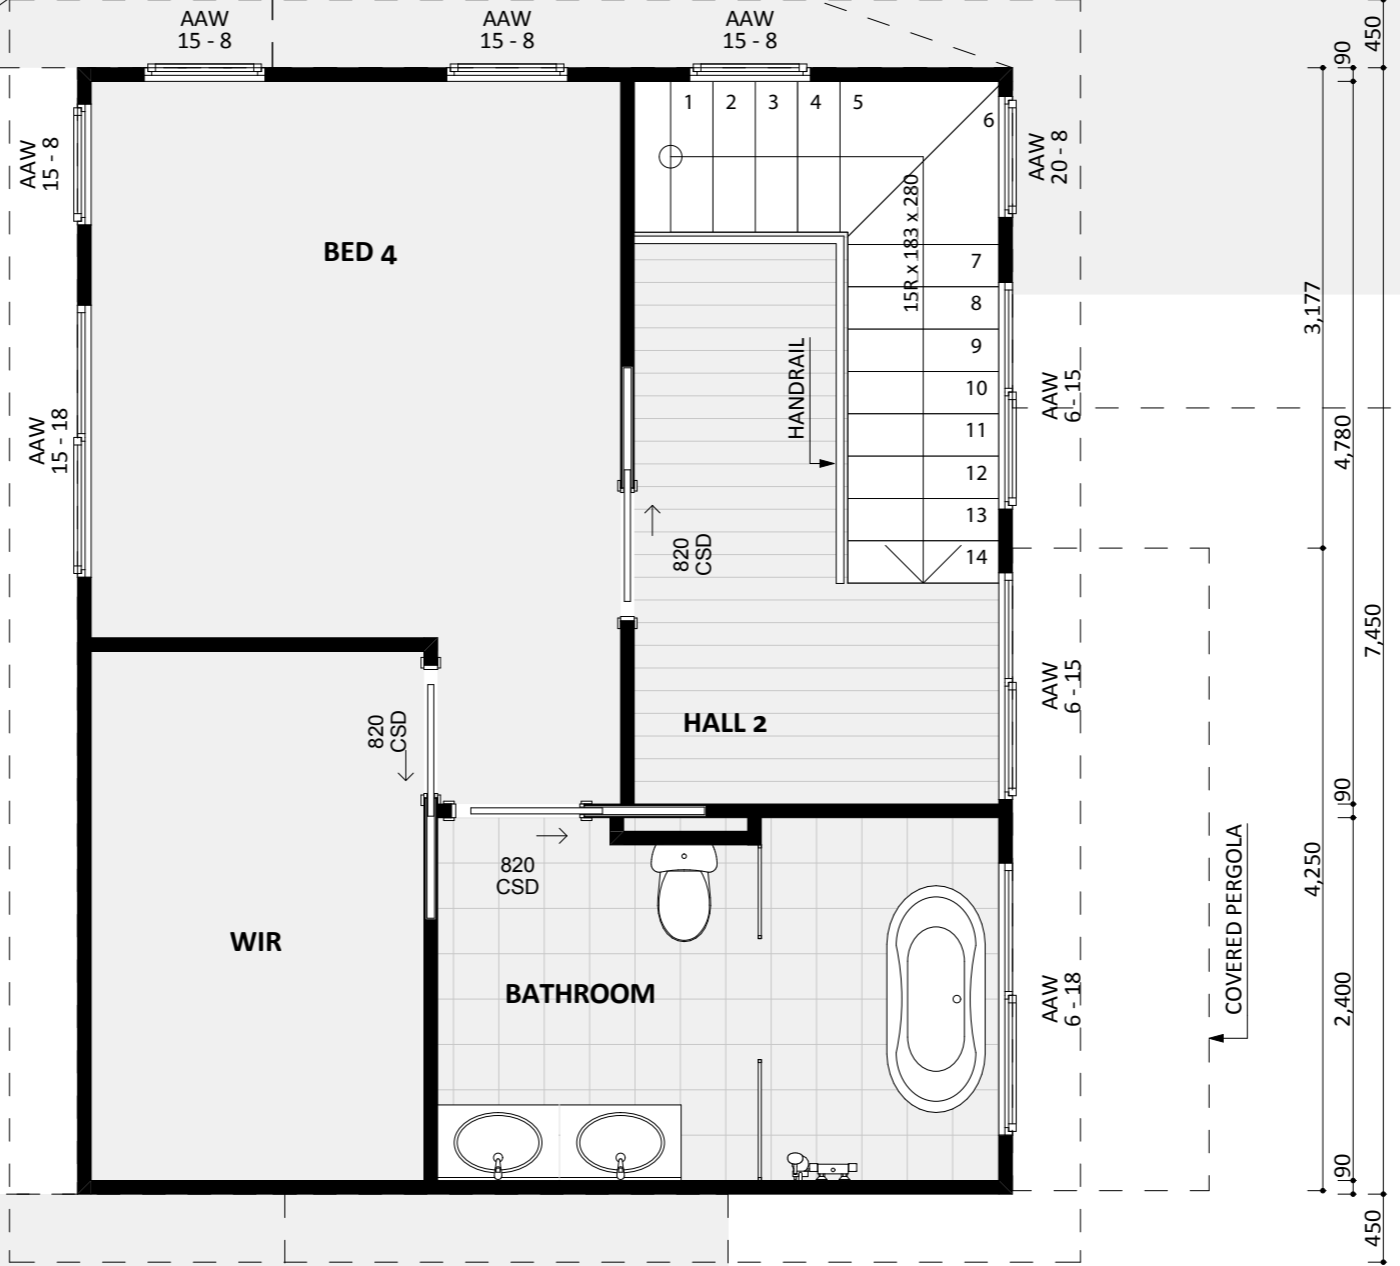

△ EAST ELEV.

