

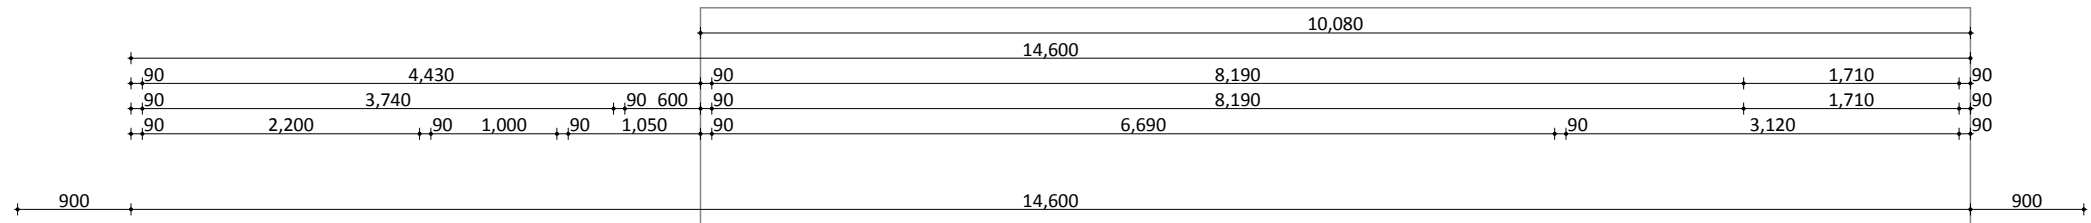



ELEVATION 03

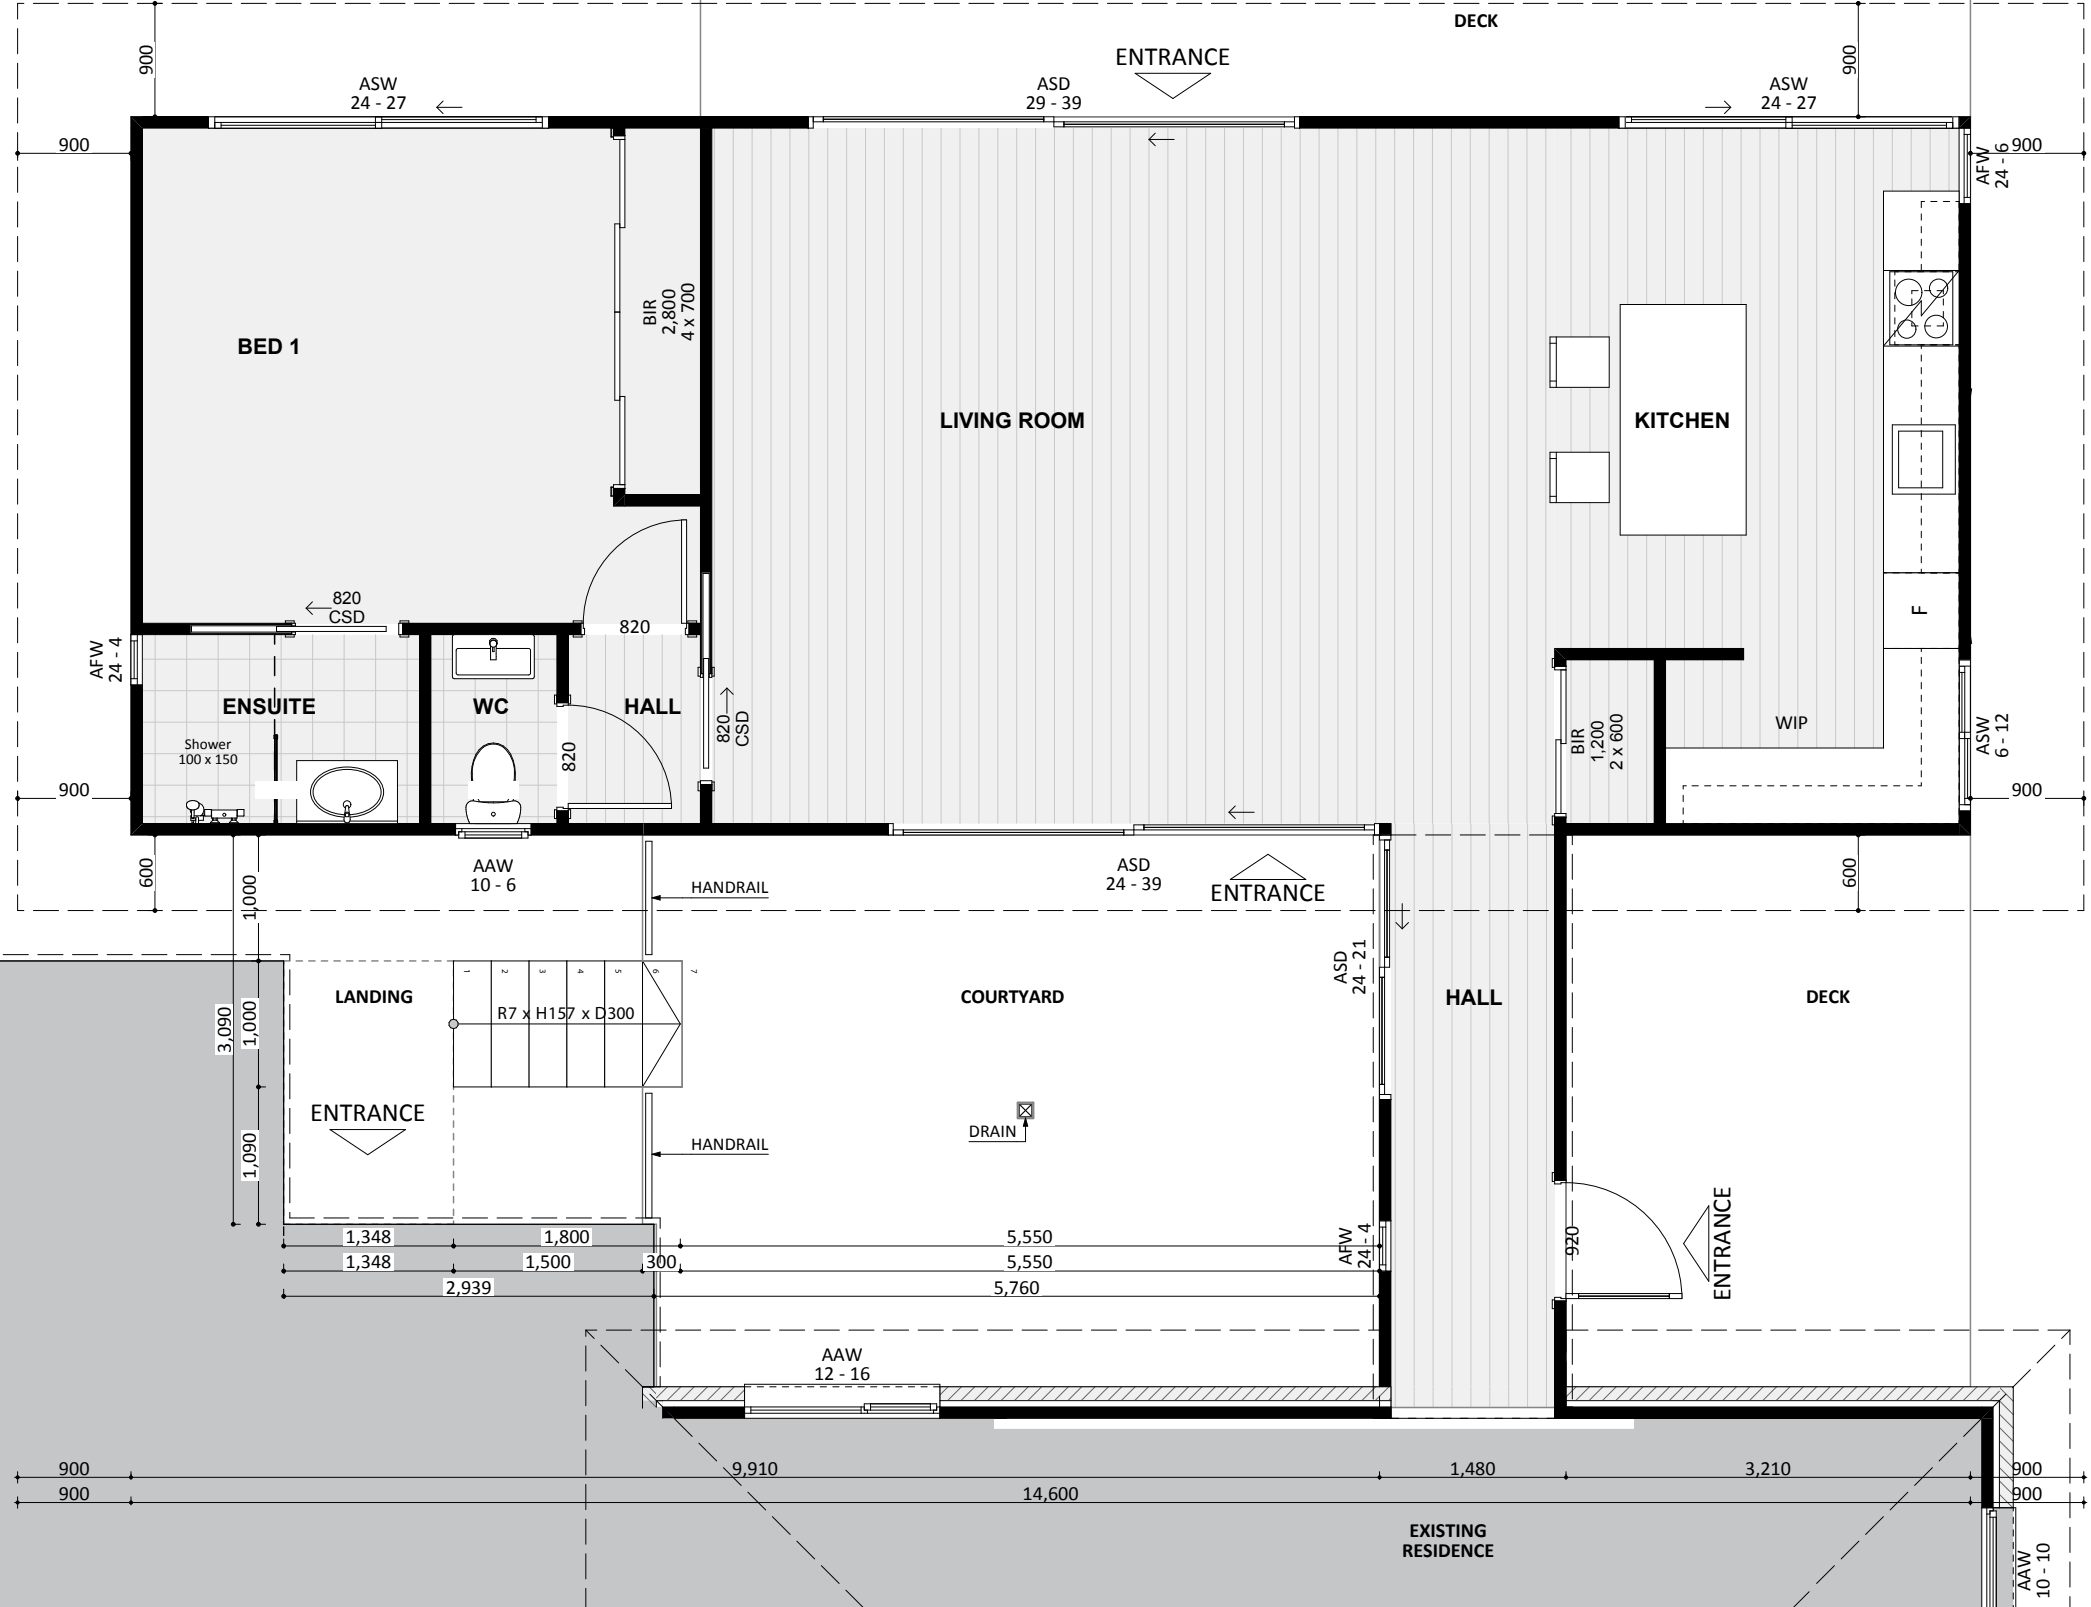

ELEVATION 02

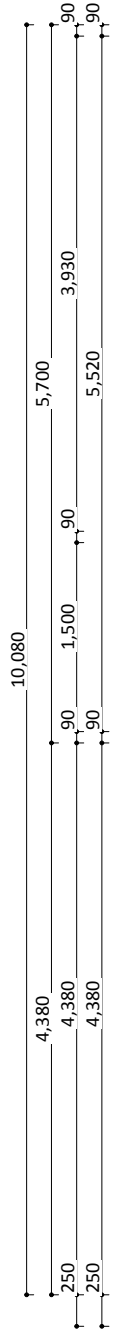

ELEVATION 04

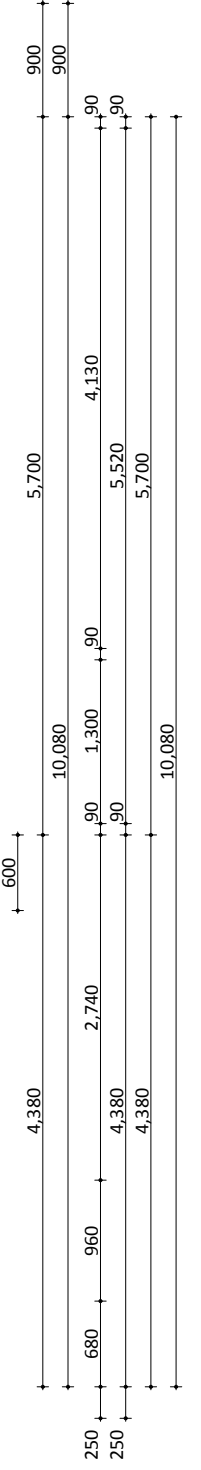

ELEVATION 01