

▽ ELEVATION 04

EXISTING RESIDENCE

BED 1

BATHROOM

WIR

ENTRANCE

ENTRANCE

ENTRANCE

ENTRANCE

PROPOSED
TIMBER DECK


PERGOLA

PERGOLA

EXISTING RESIDENCE

△ ELEVATION 02

▽ ELEVATION 03

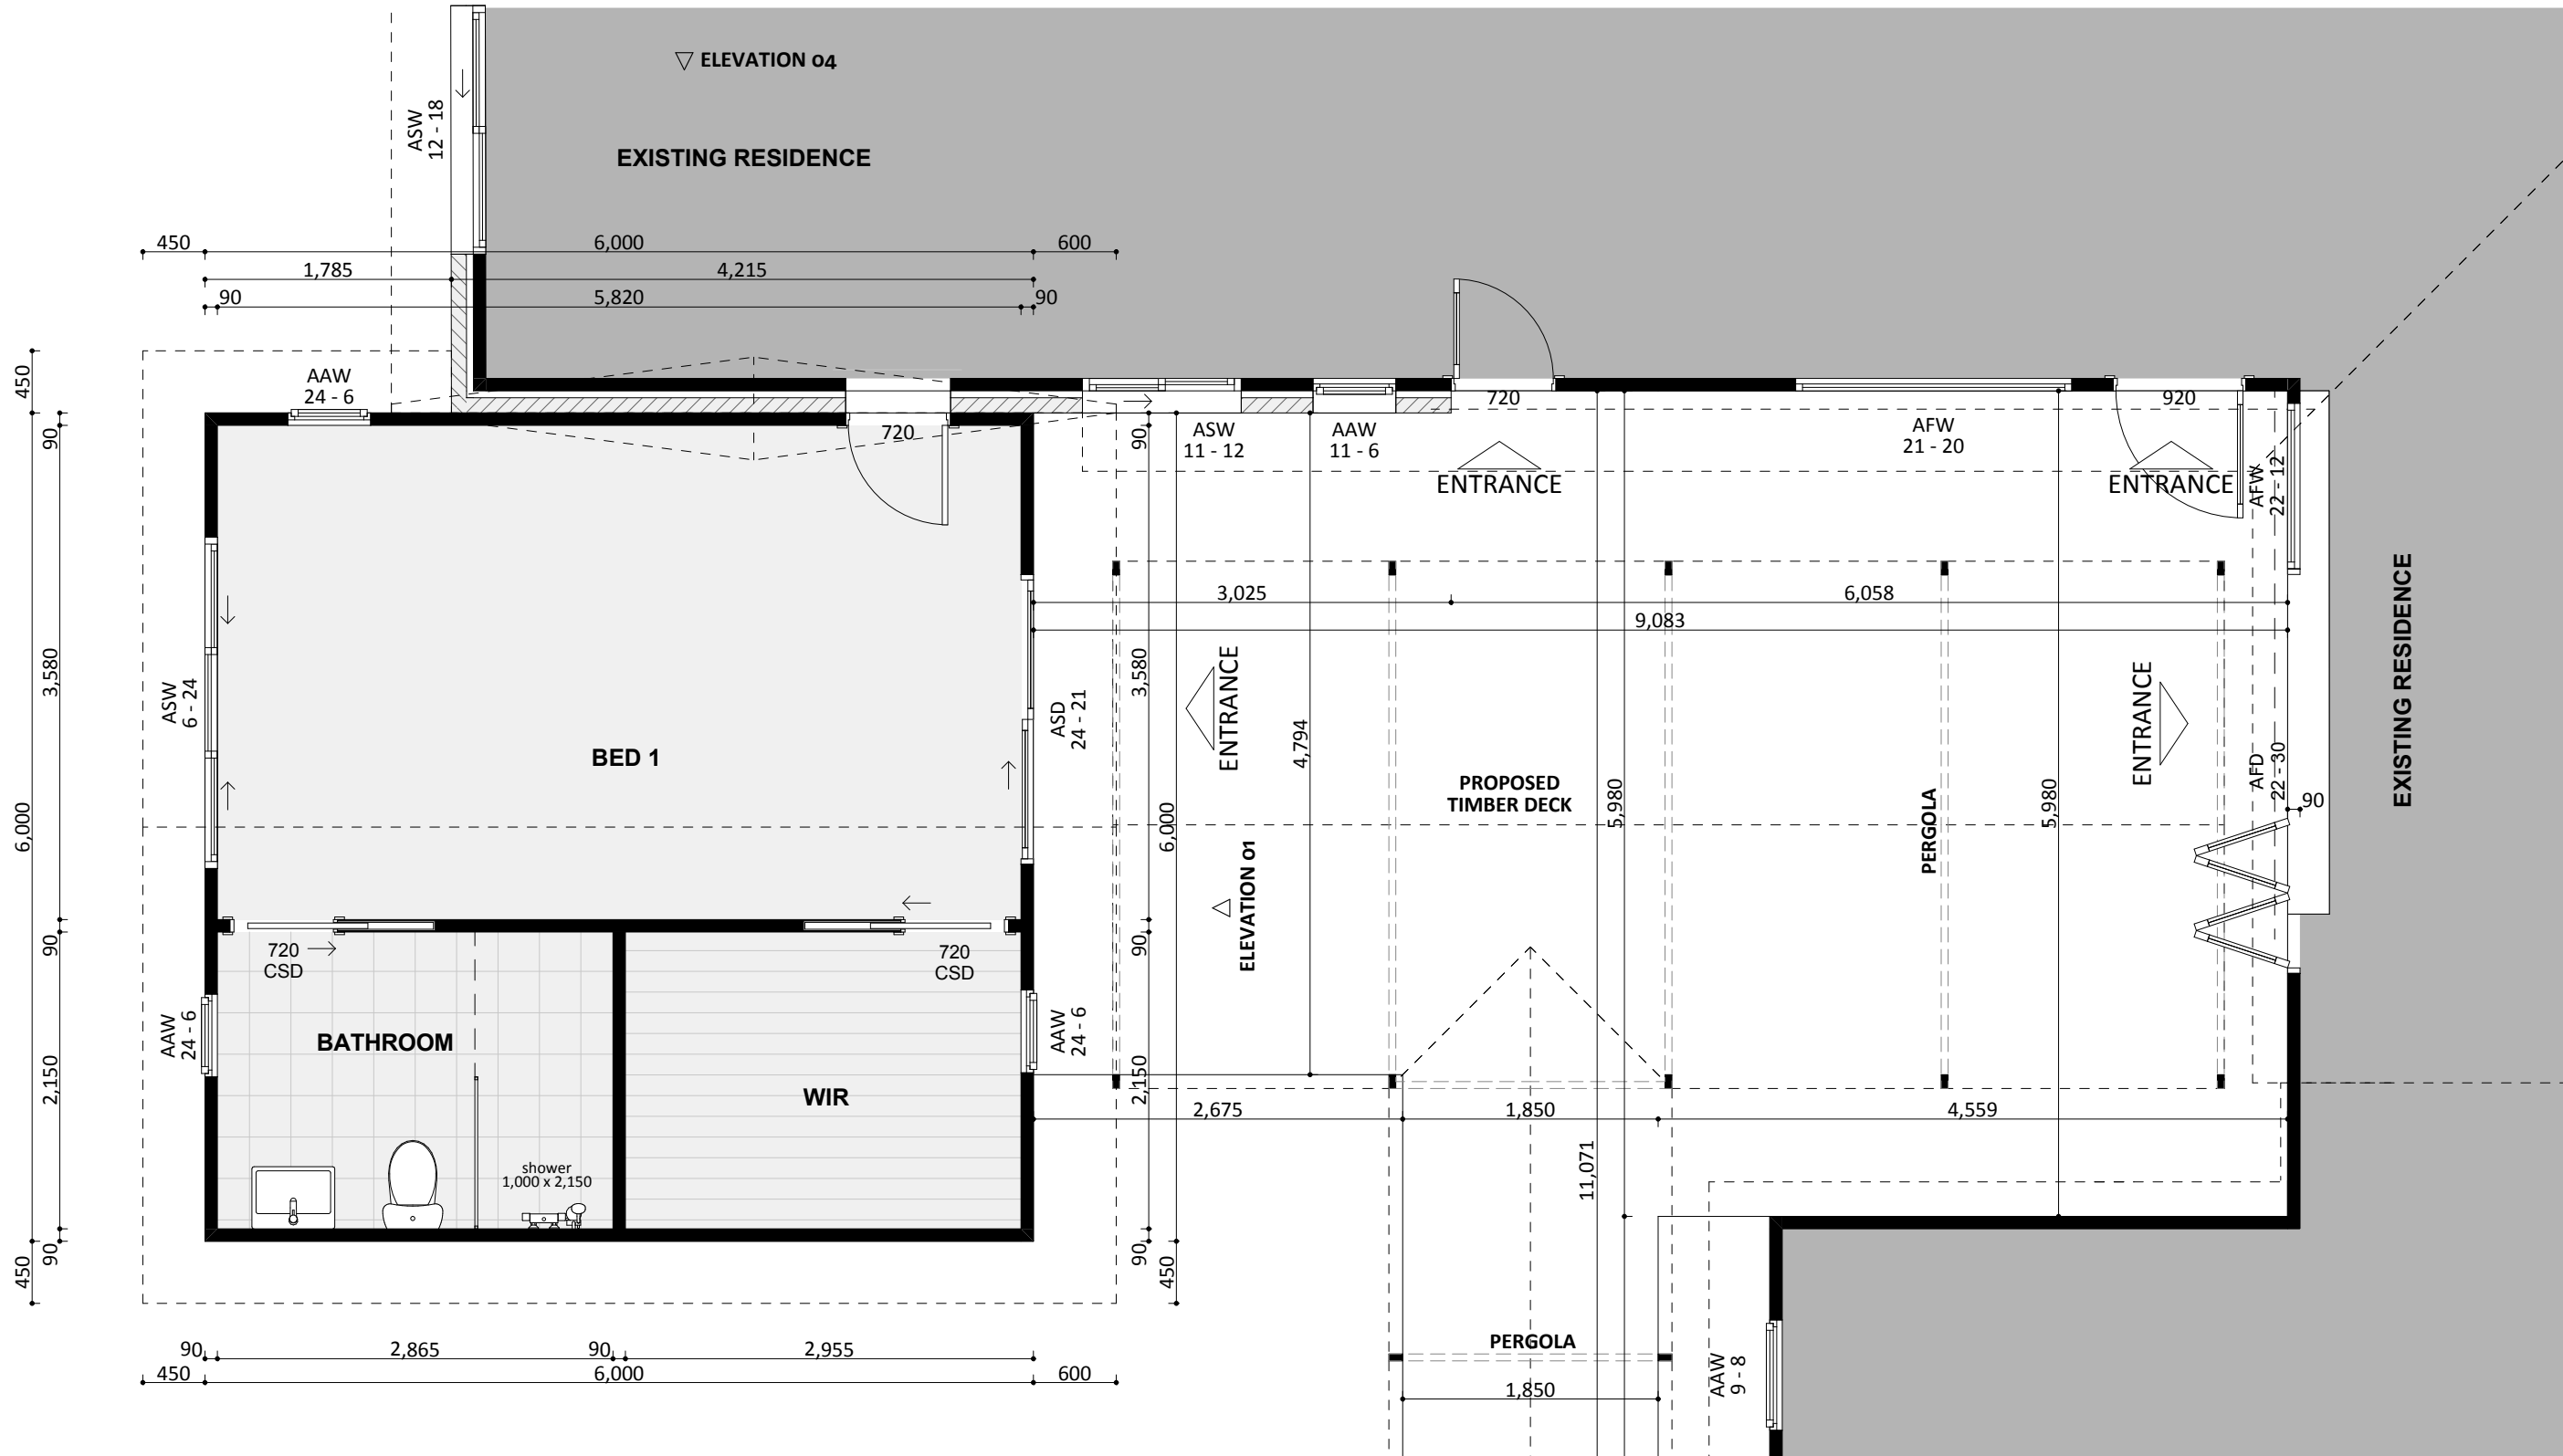

- FIXED
- PRICE
- EXTENSIONS