


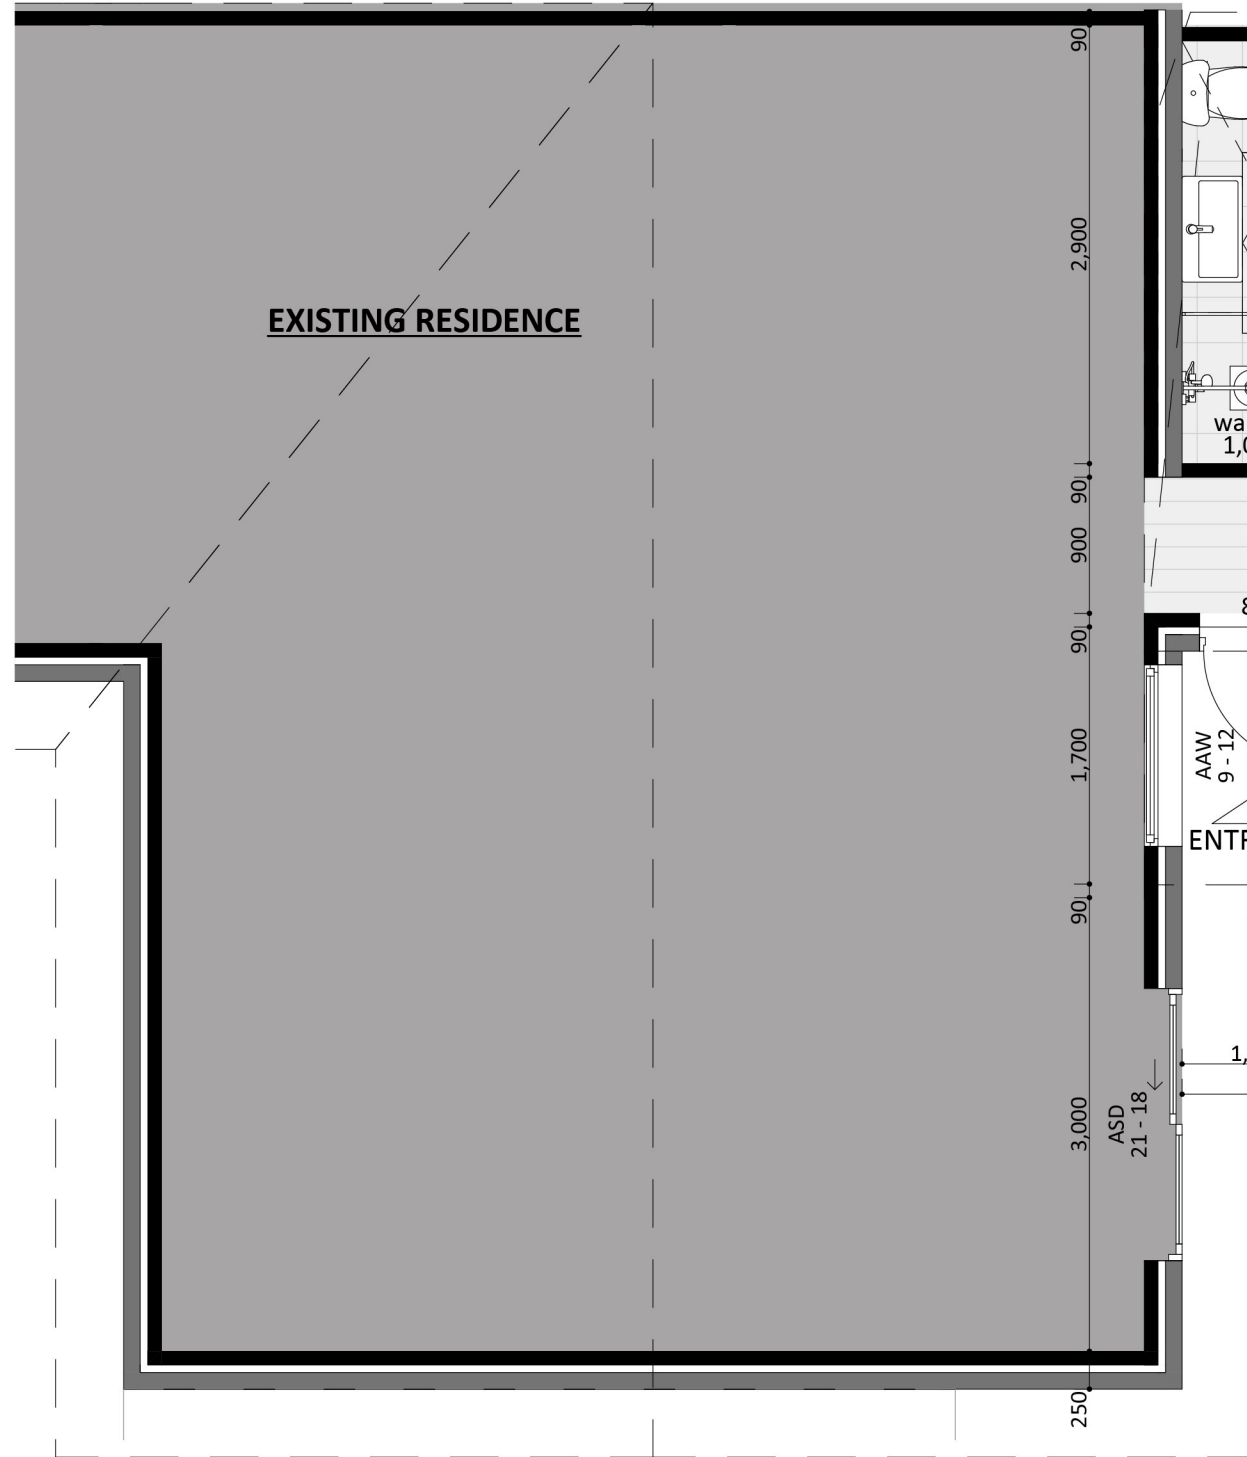

EXISTING RESIDENCE

ENSUITE

CUPBOARD

WIR

CUPBOARD

BED 4

HALL

TOILET


ENTRANCE

SOUTH-WEST ELEVATION - OPT 2

WITH LAMP
AND EXHUST

NORTH-EAST ELEVATION

SOUTH-EAST ELEVATION

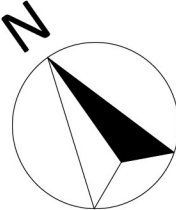

FIXED
PRICE
EXTENSIONS