




SOUTH ELEV.

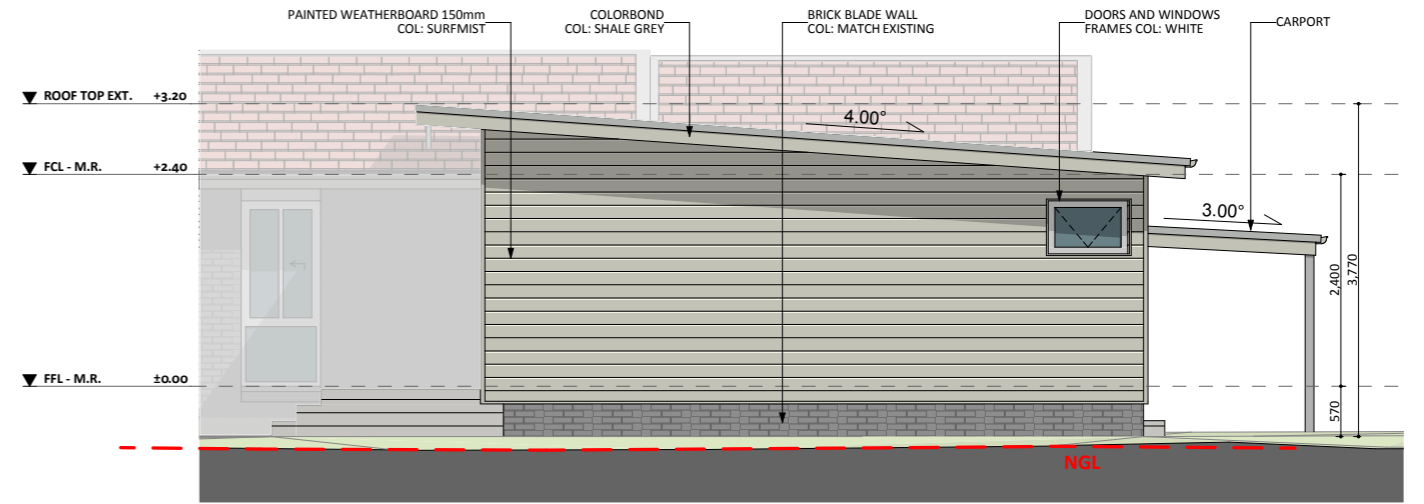

WEST ELEV.

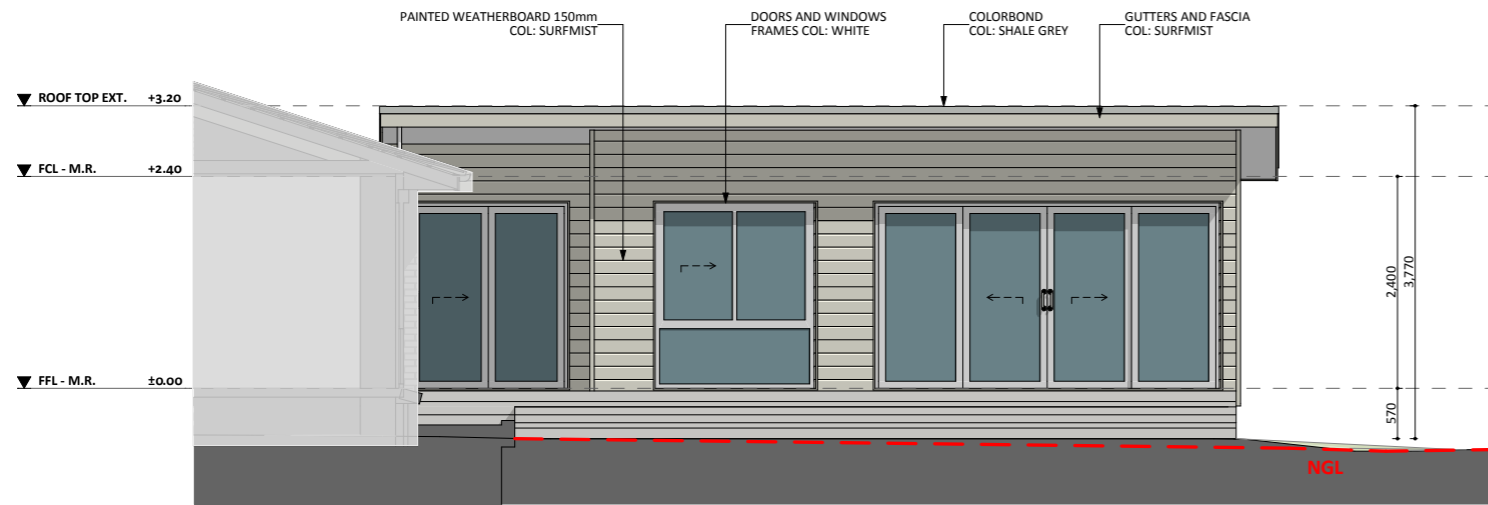

NORTH ELEV.

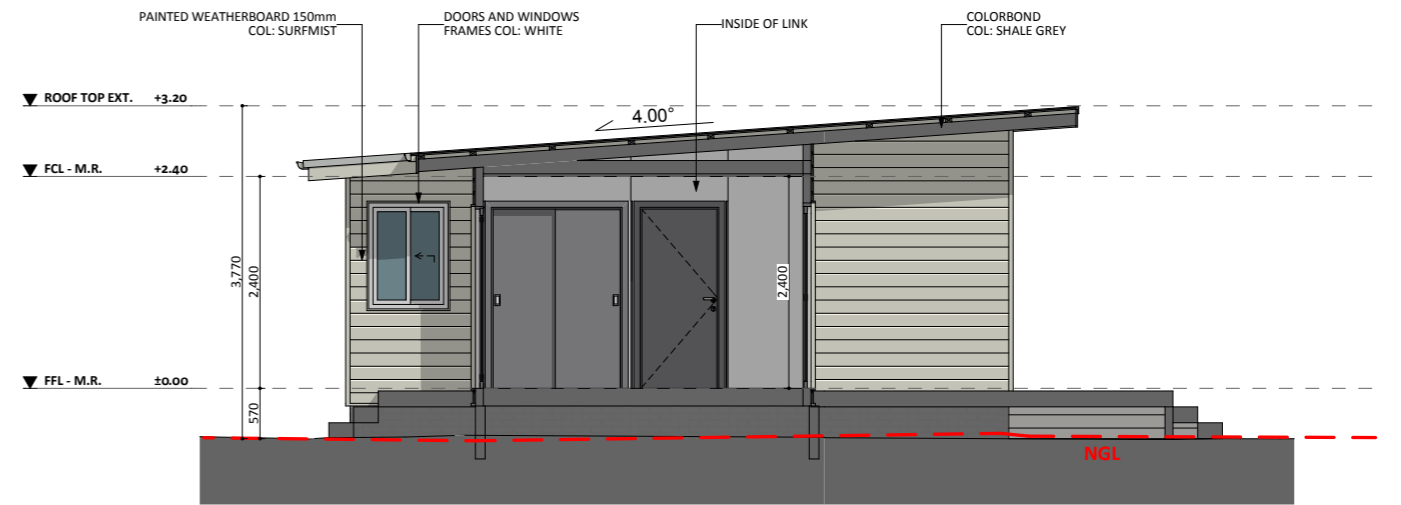

EAST ELEV.