



ELEVATION 01

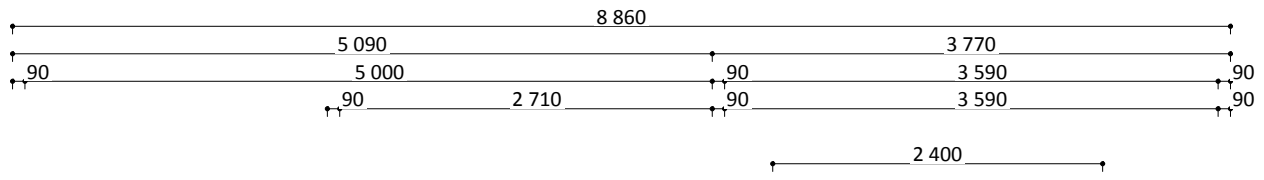

ELEVATION 04

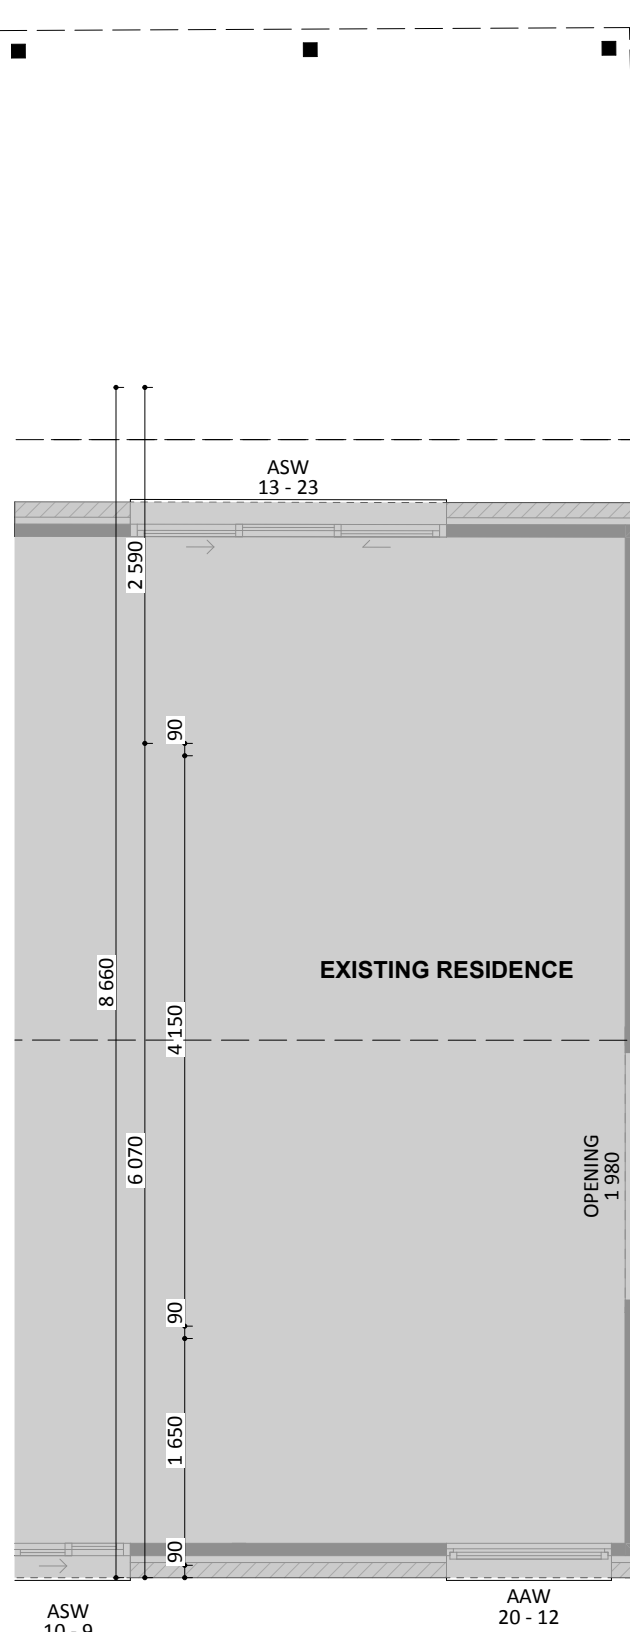

EXISTING RESIDENCE

OPENING 1980

TIMBER DECK

ENTRANCE

LIVING ROOM

BULKHEAD

STUDY

BATHROOM

HALL

STORAGE

BED 1

BED 2

Shower 1000x1,770

WALL HEIGHT 2,100 mm

HIGHLIGHT AFW 06/09-18


HIGHLIGHT AFW 02/05-18

HIGHLIGHT AFW 04-40

ASD 21-18

ASW 12-12

ASW 13-23

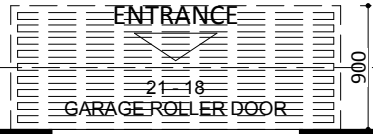

450 EAVE

600 EAVE

BIR 1800

450 EAVE BIR 1800

820 CSD

820


820

450


ASW 12-12

ASW 12-12

450

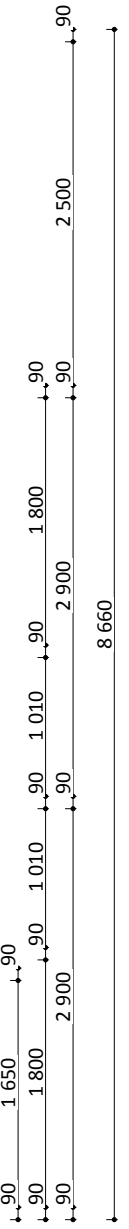

ELEVATION 02

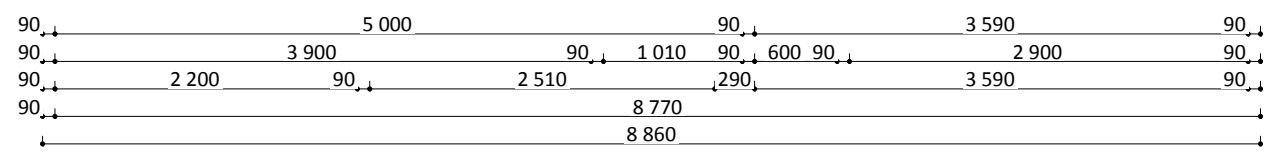

ELEVATION 03