




SOUTH-WEST ELEV.

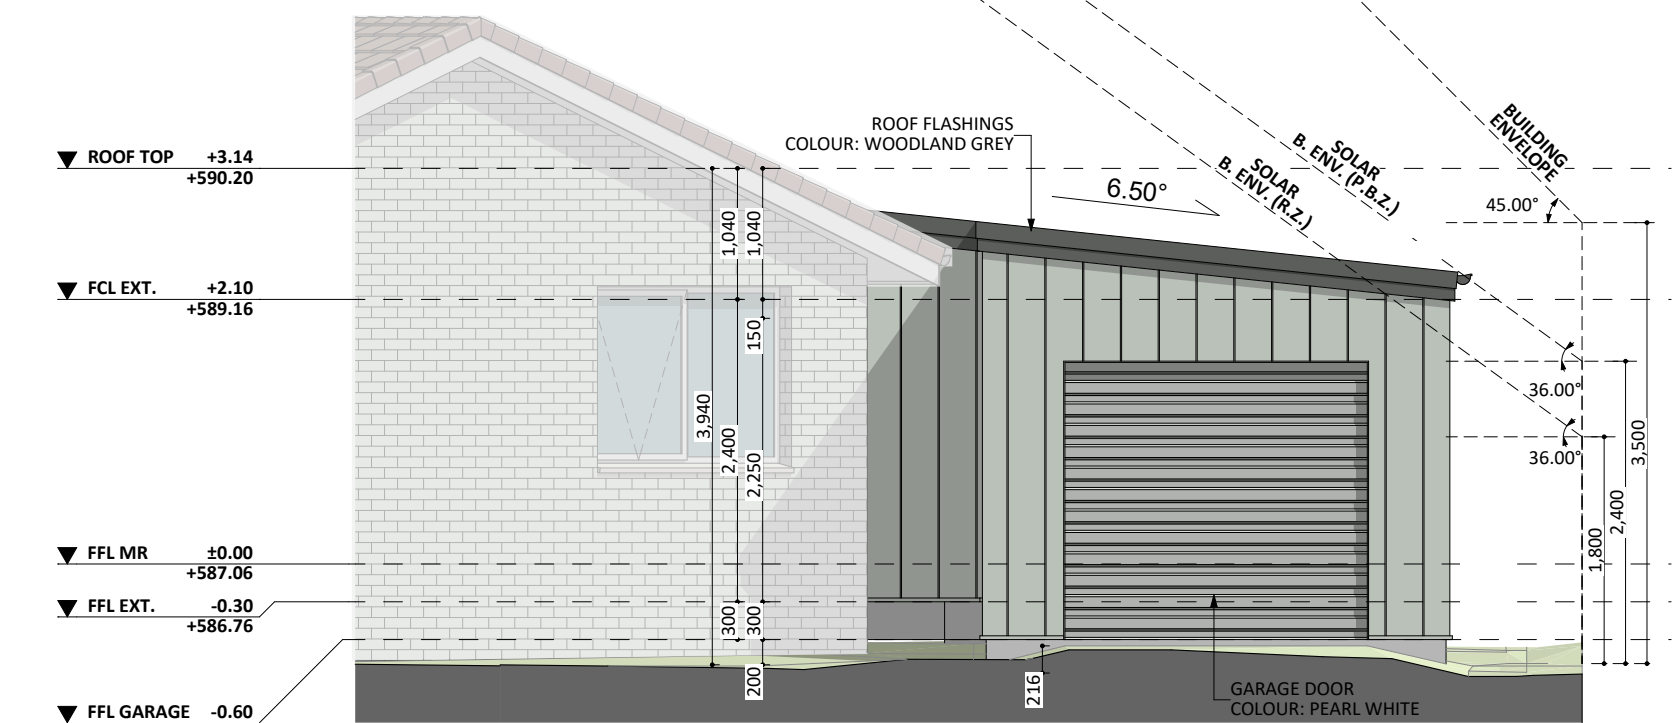

CD-E4 NORTH-WEST ELEV.

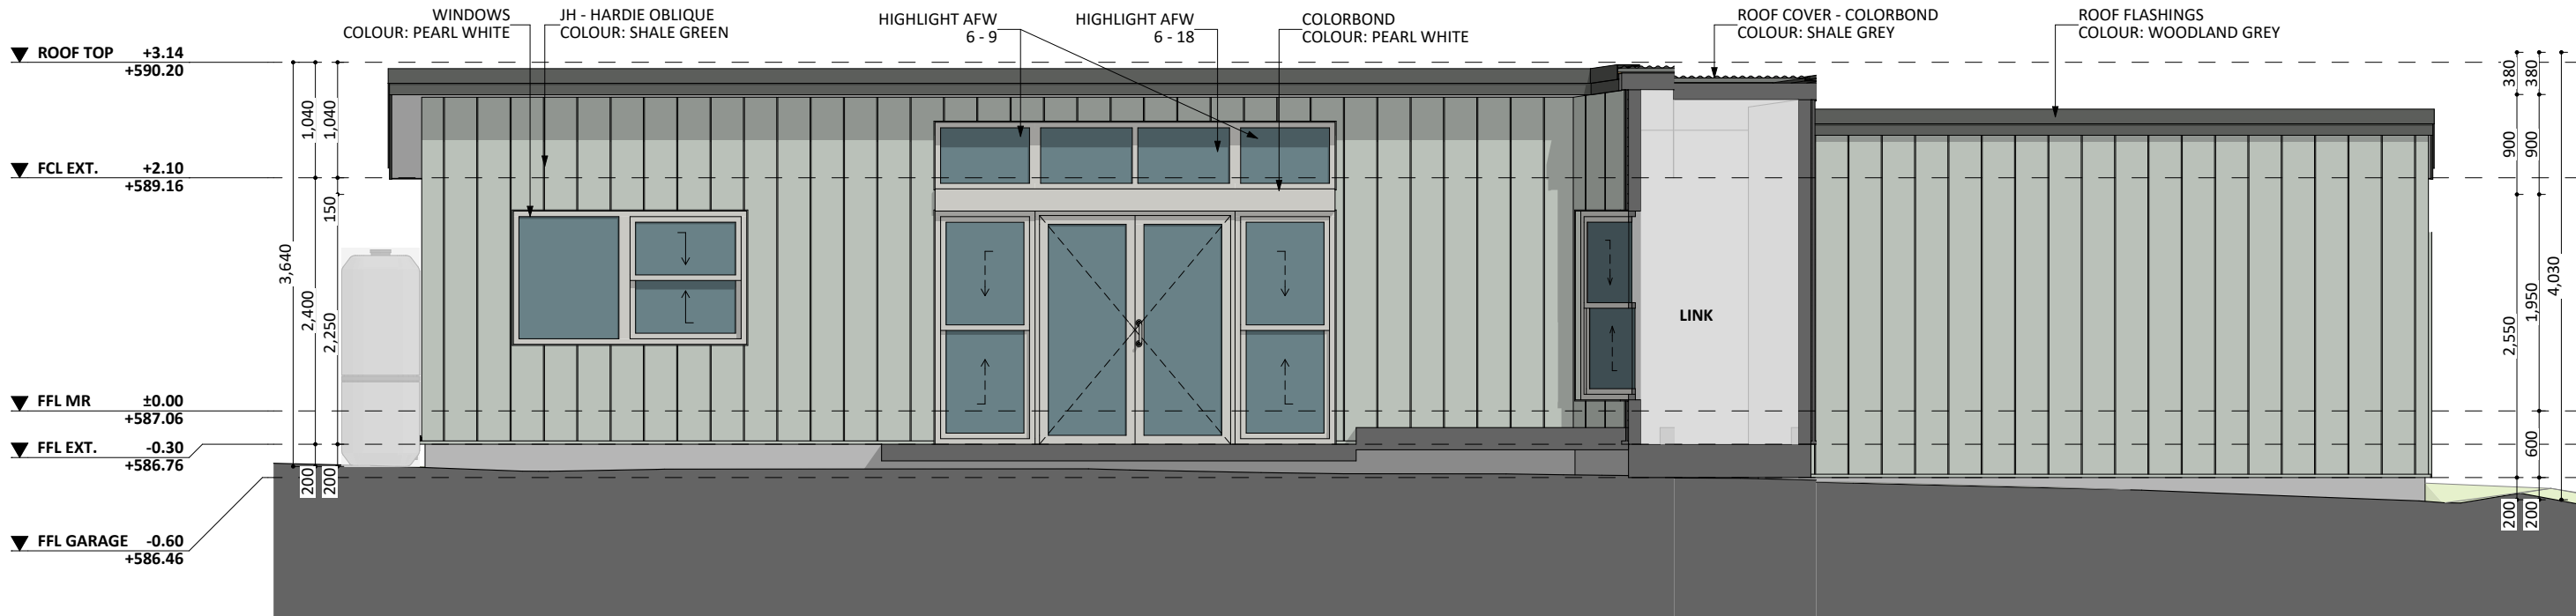

CD-E3 NORTH-EAST ELEV.

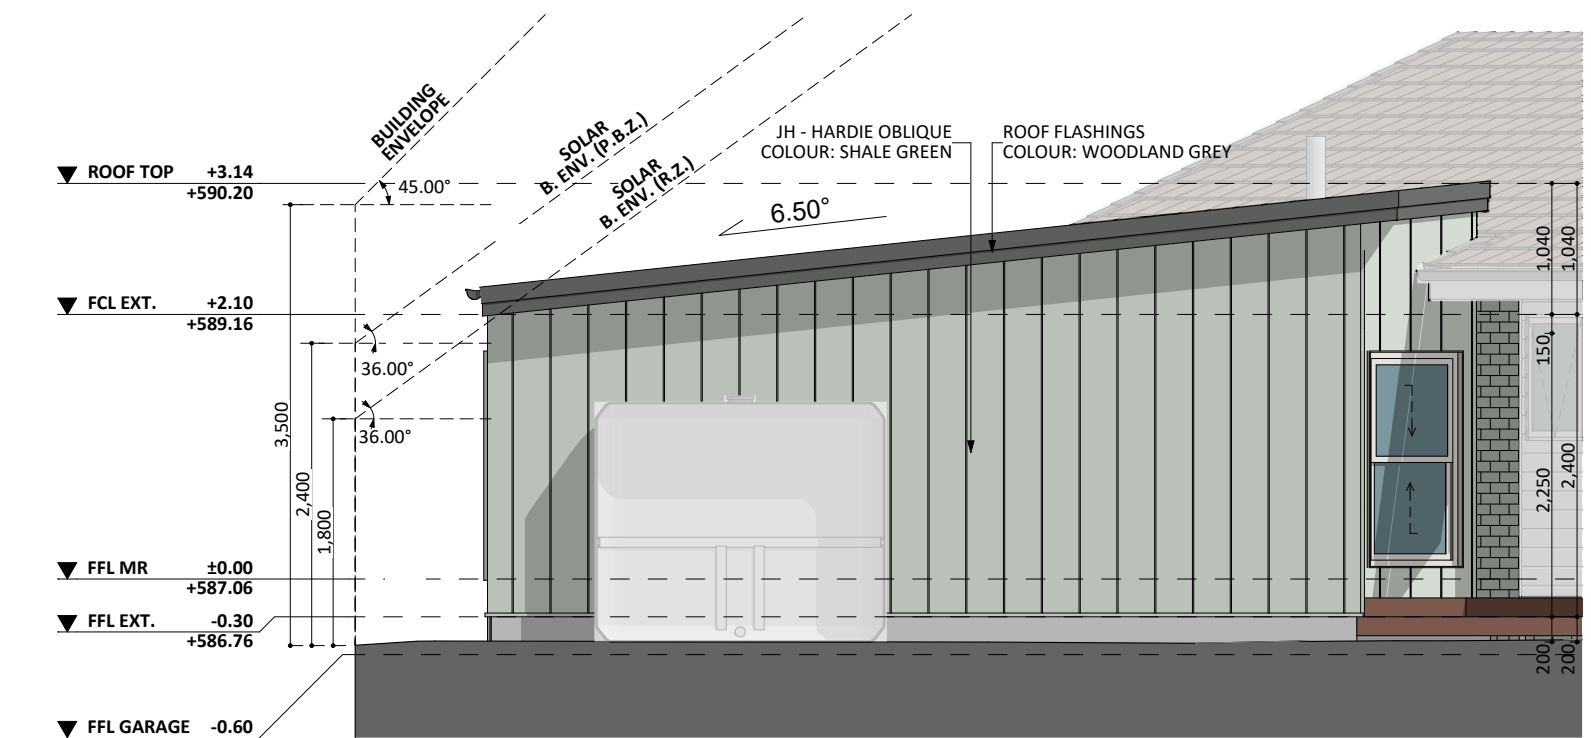

CD-E2 SOUTH-EAST ELEV.