



SOUTH - EAST ELEVATION

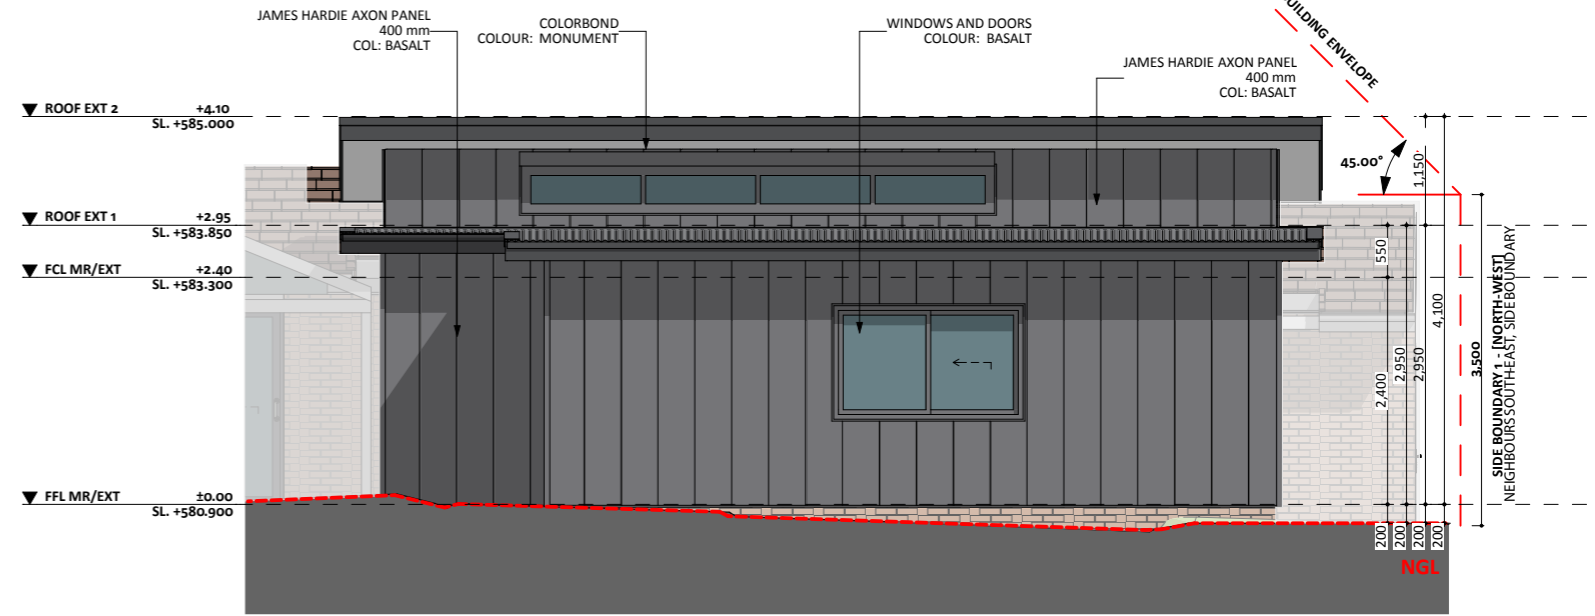

NORTH - EAST ELEVATION

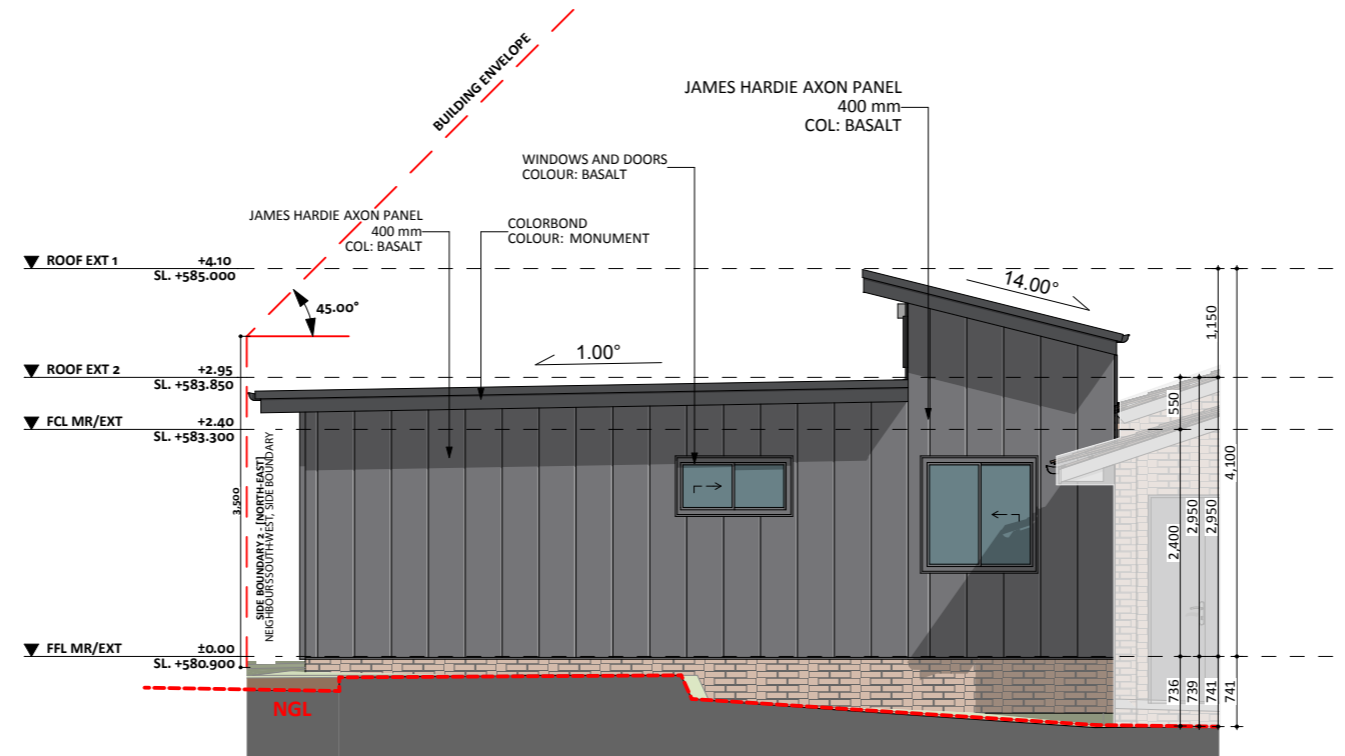

NORTH - WEST ELEVATION