




WEST ELEVATION 1

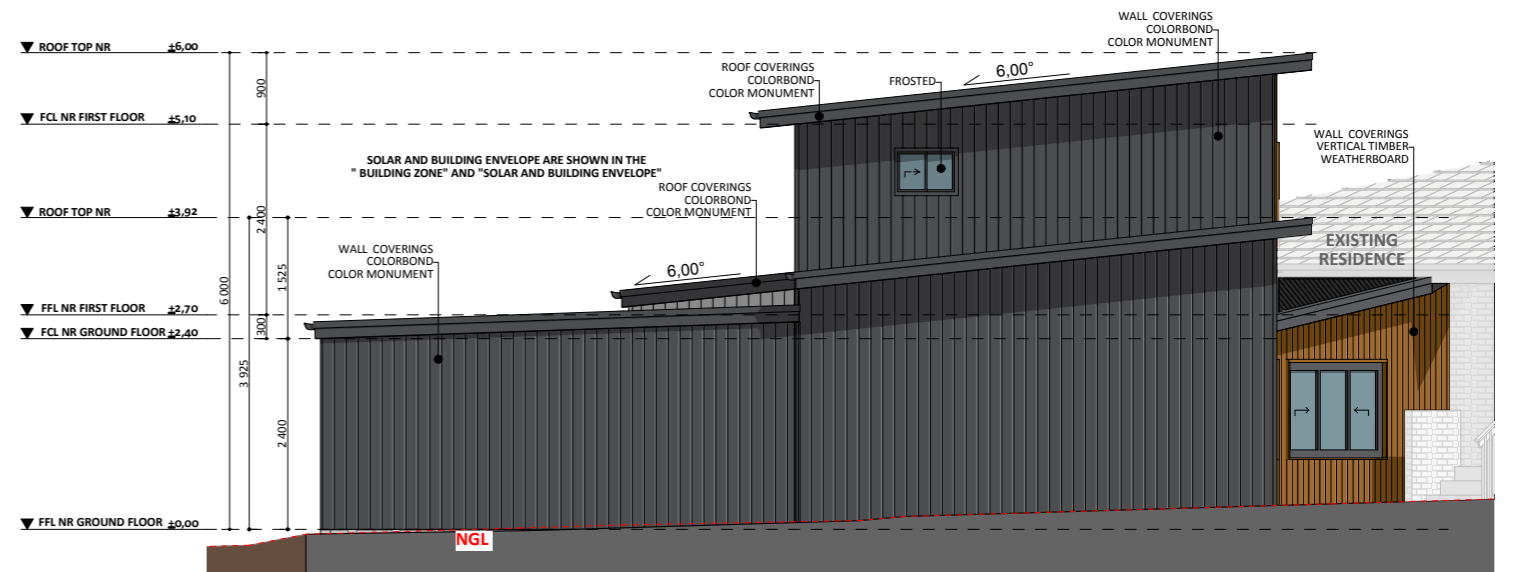

EAST ELEVATION 1

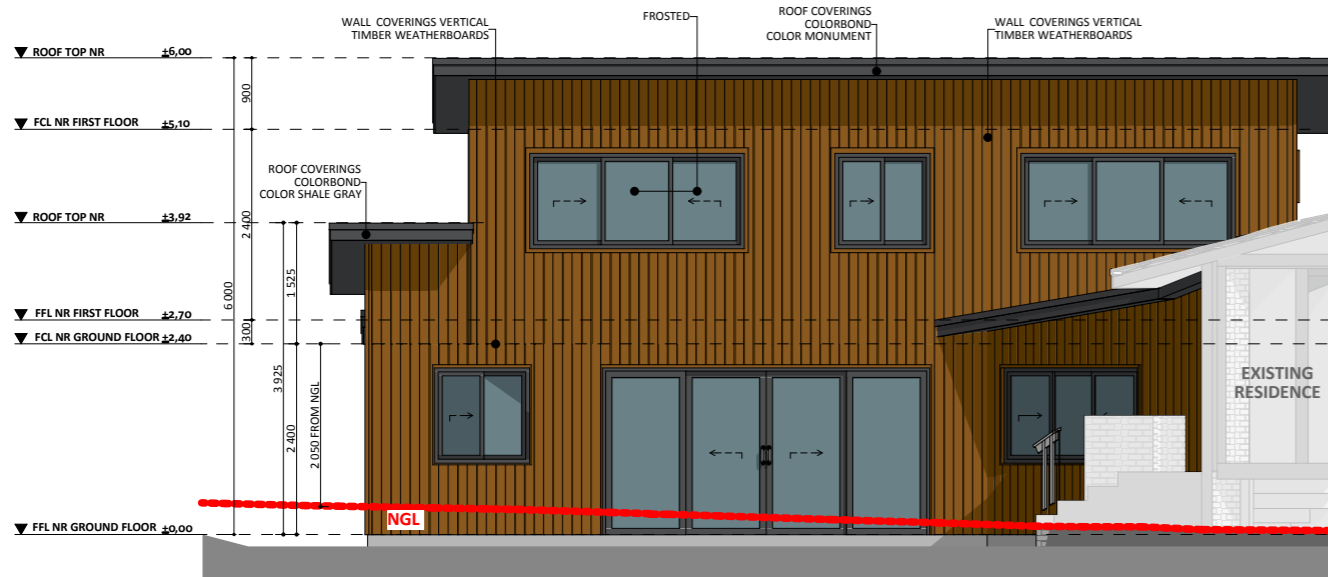

NORTH ELEVATION 1

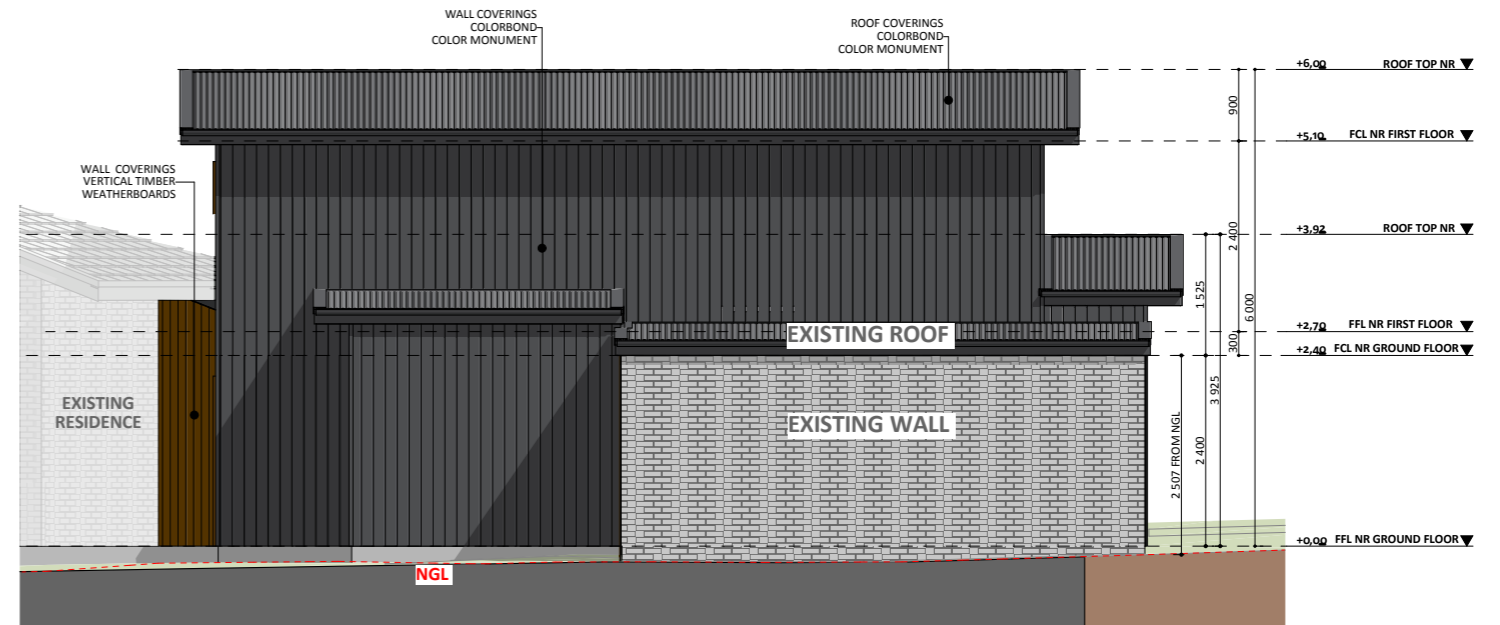

SOUTH ELEVATION 1