


NORTH-EAST ELEVATION



SOUTH-EAST ELEVATION

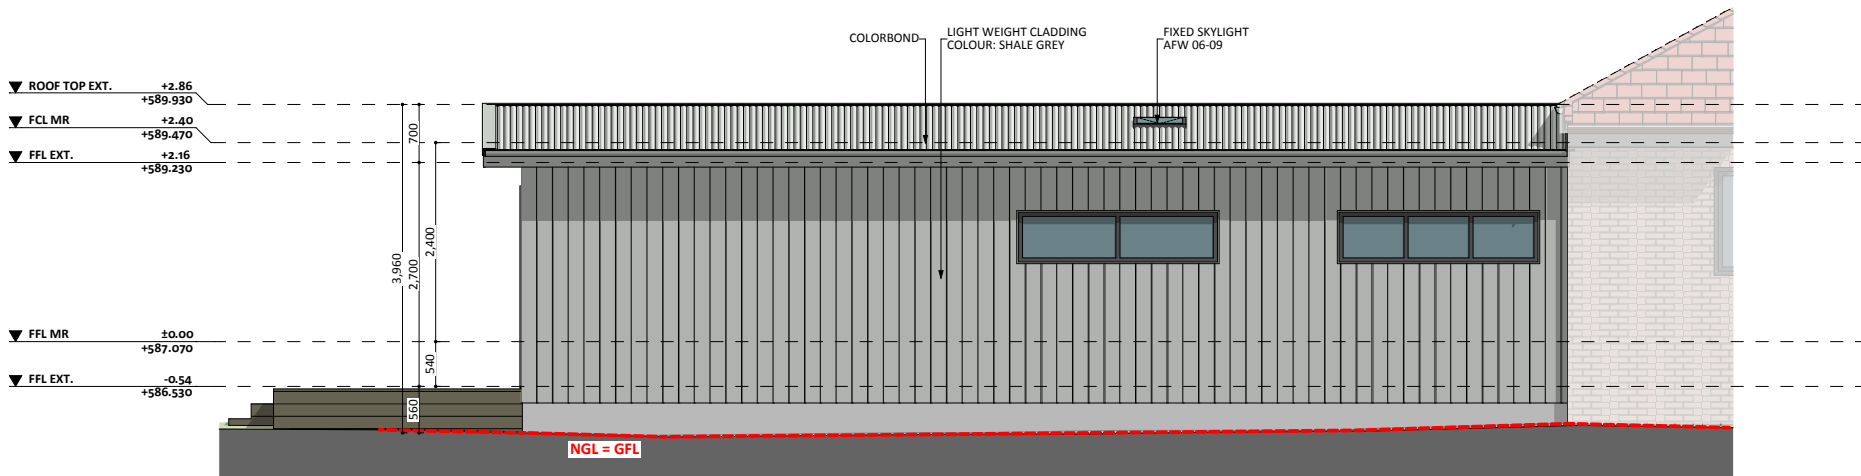

NORTH-WEST ELEVATION