

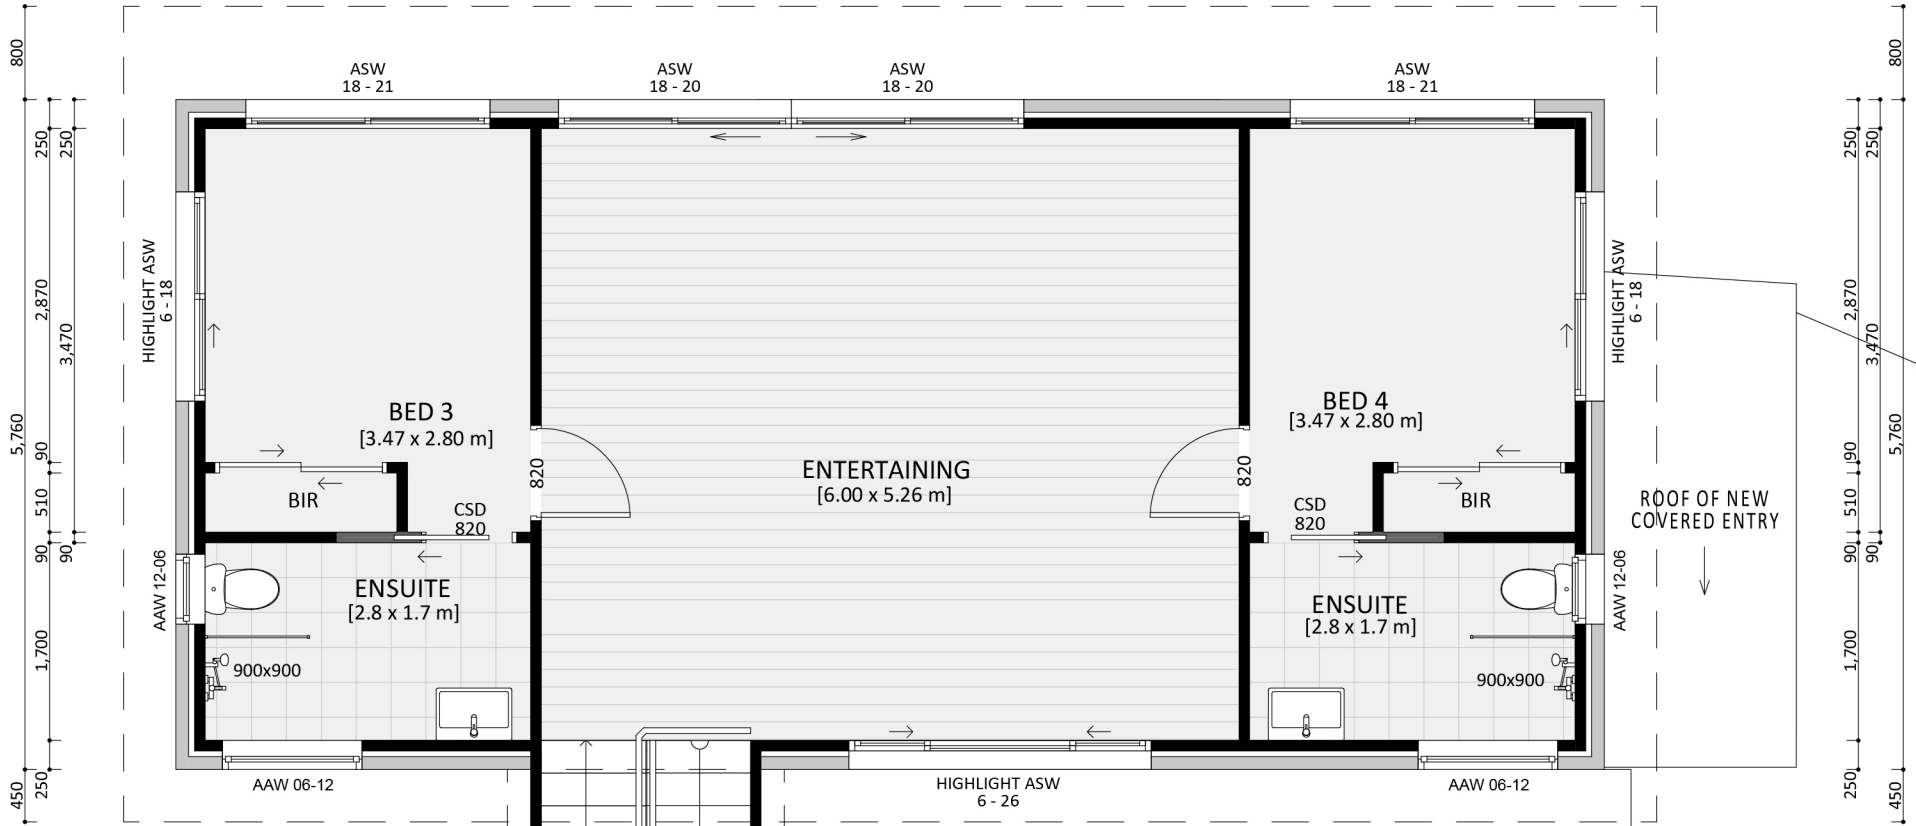



NORTH ELEVATION ▼

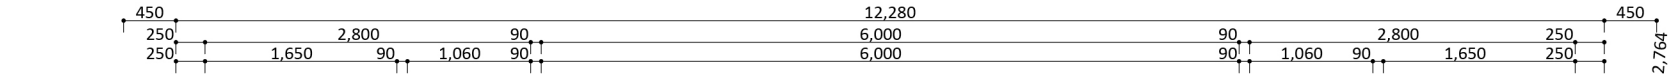



WEST ELEVATION ▼

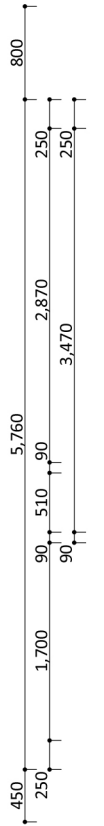


EAST ELEVATION ▲

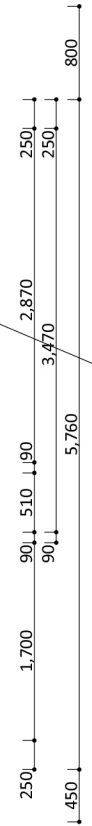

SOUTH ELEVATION ▲

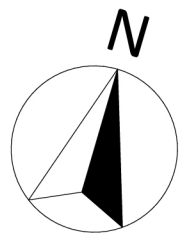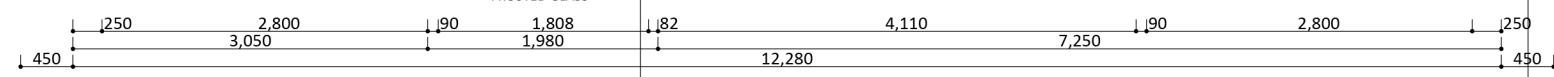

NORTH ELEVATION ▼

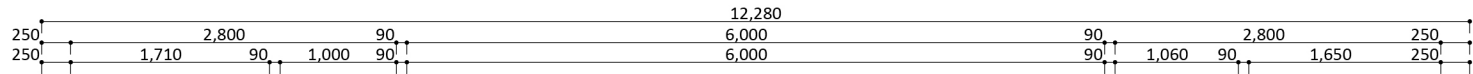


ENTRANCE



WEST ELEVATION ▼



SOUTH ELEVATION ▲

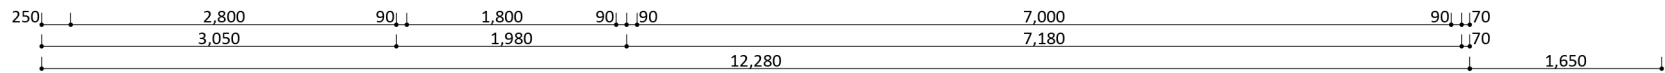


EXISTING CONCRETE DECK

ENTRANCE

ADD COVERING TO EXISTING PERGOLA

EXISTING COVERED PERGOLA

EAST ELEVATION ▲

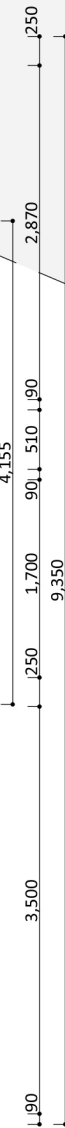

COVERED ENTRY [4.15 x 1.65 m]

AUTOMATIC GARAGE DOOR 21 x 25

