


NORTH ELEVATION ▼

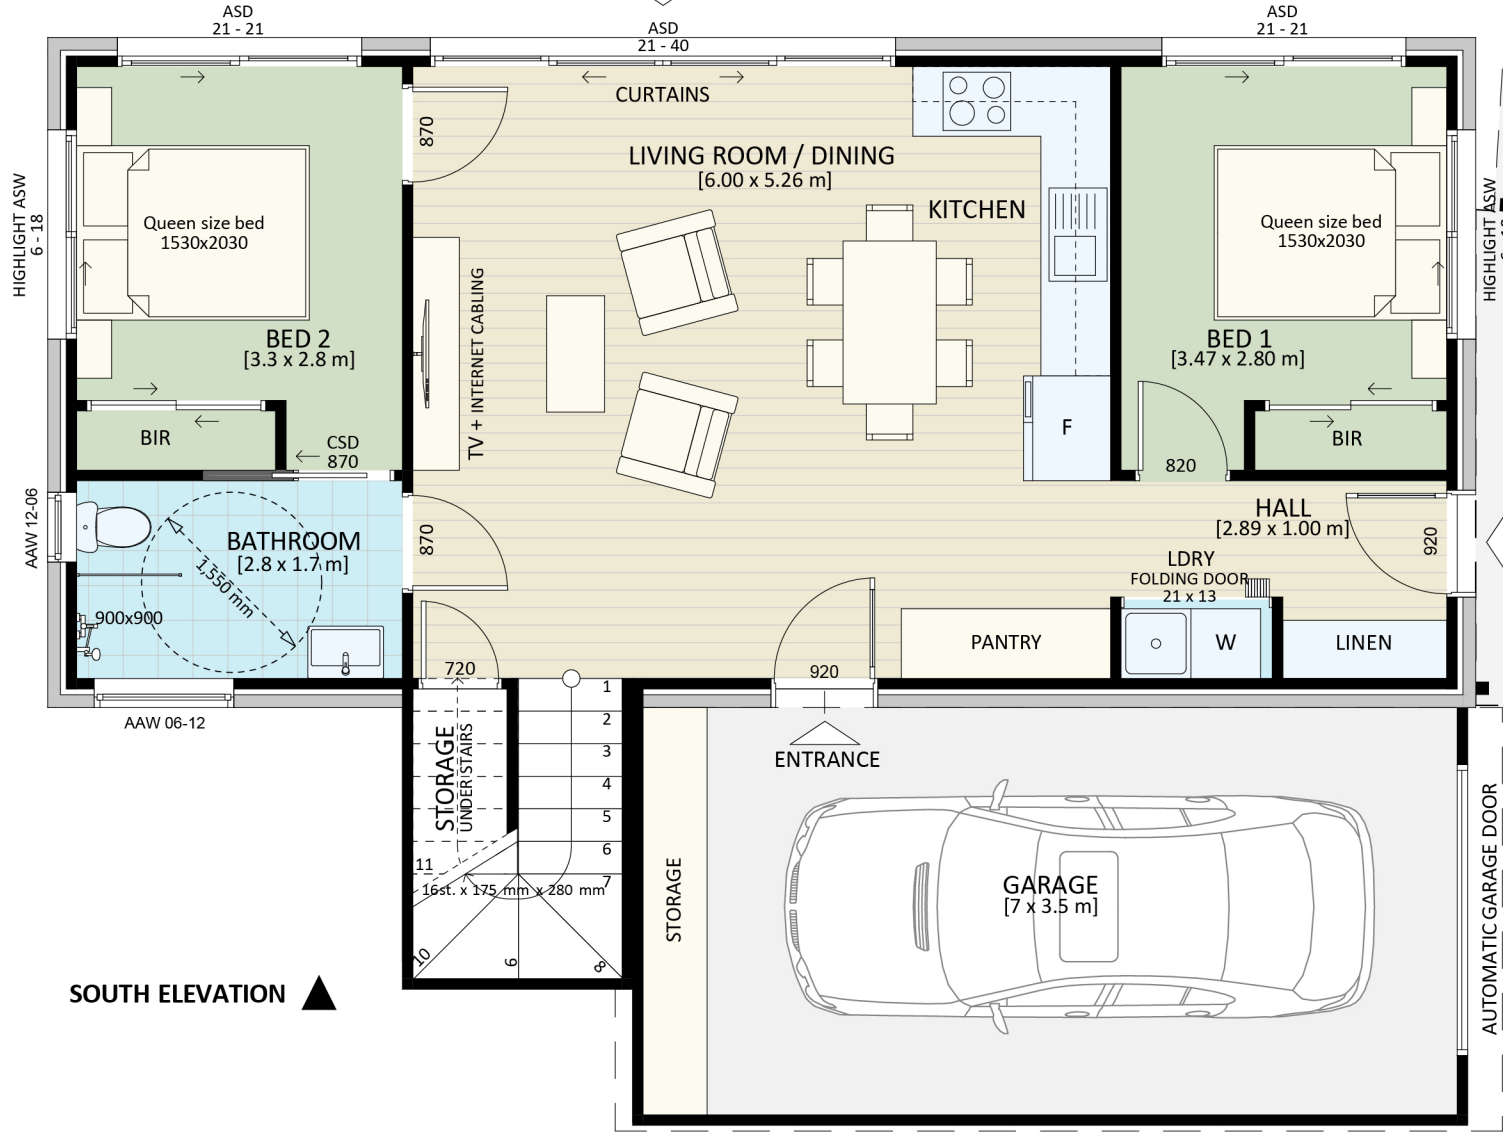

WEST ELEVATION ▼

EXISTING CONCRETE DECK

ENTRANCE

ADD COVERING TO EXISTING PERGOLA


EXISTING COVERED PERGOLA

COVERED ENTRY [4.15 x 1.65 m]

ENTRANCE

EAST ELEVATION ▲


SOUTH ELEVATION ▲

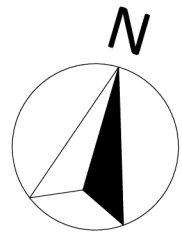

NORTH ELEVATION ▼

EXISTING PERGOLA

EAST ELEVATION ▲

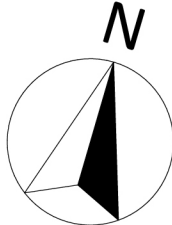

SOUTH ELEVATION ▲

WEST ELEVATION ▼

