




SOUTH-EAST ELEVATION - CD

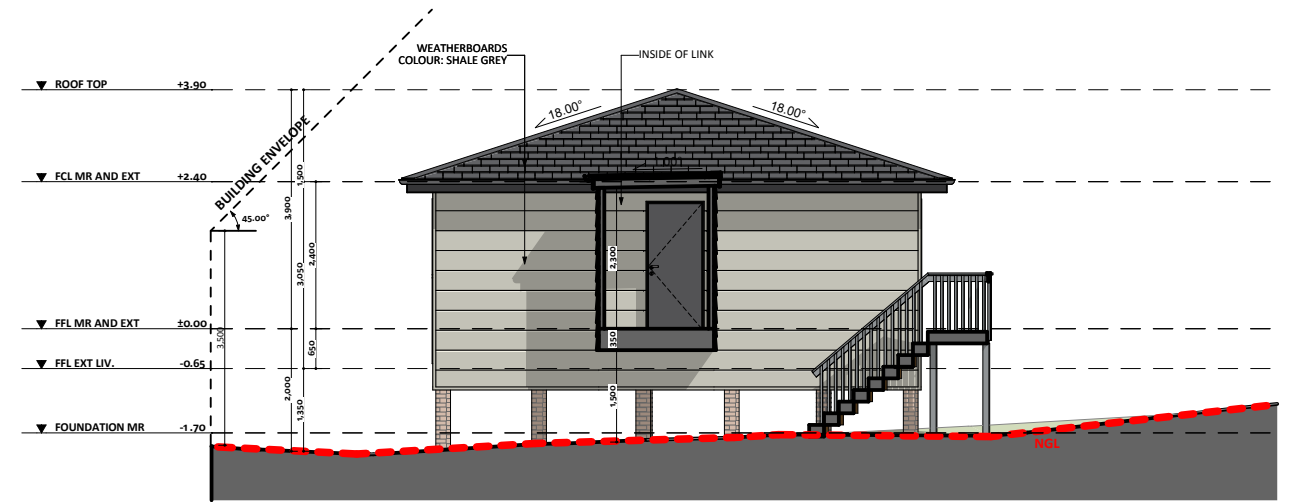

SOUTH-WEST ELEVATION - CD

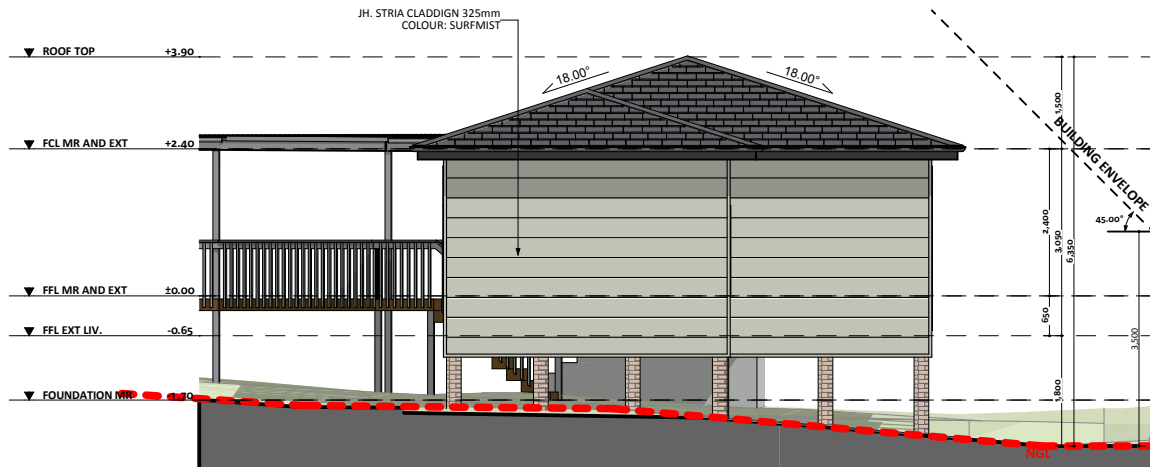

NORTH ELEVATION - CD

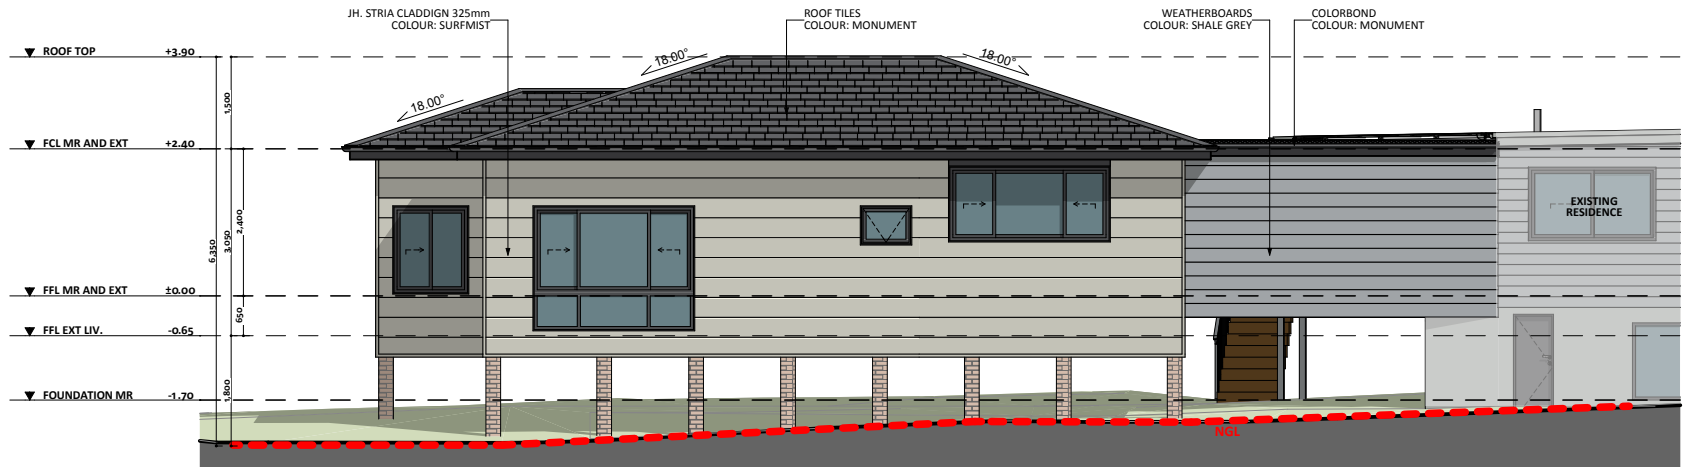

NORTH-WEST ELEVATION - CD