




SOUTH -EAST ELEVATION

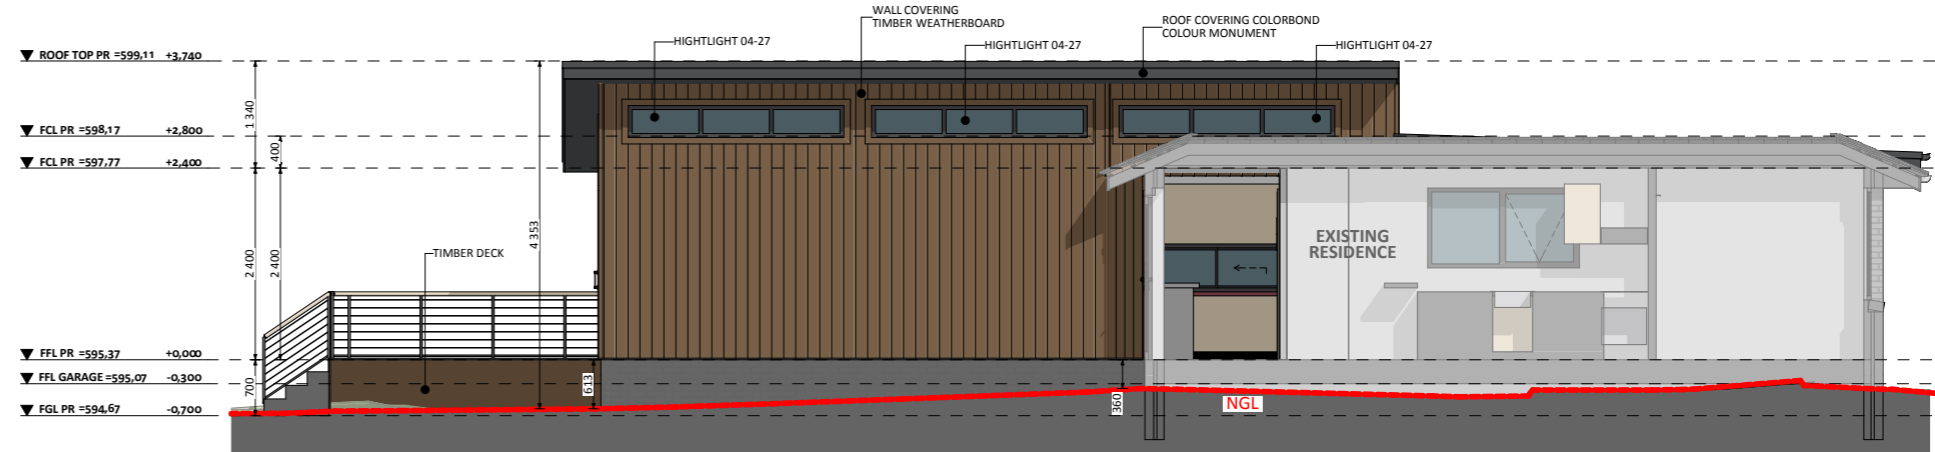

NORTH -EAST ELEVATION

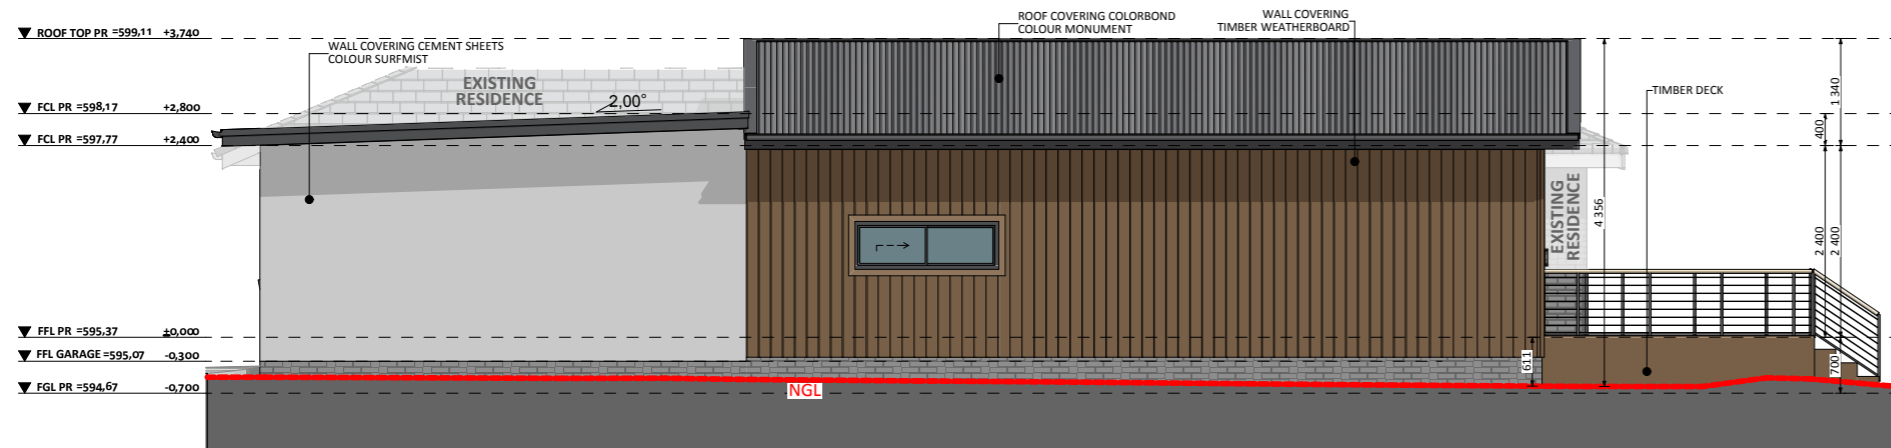

SOUTH -WEST ELEVATION

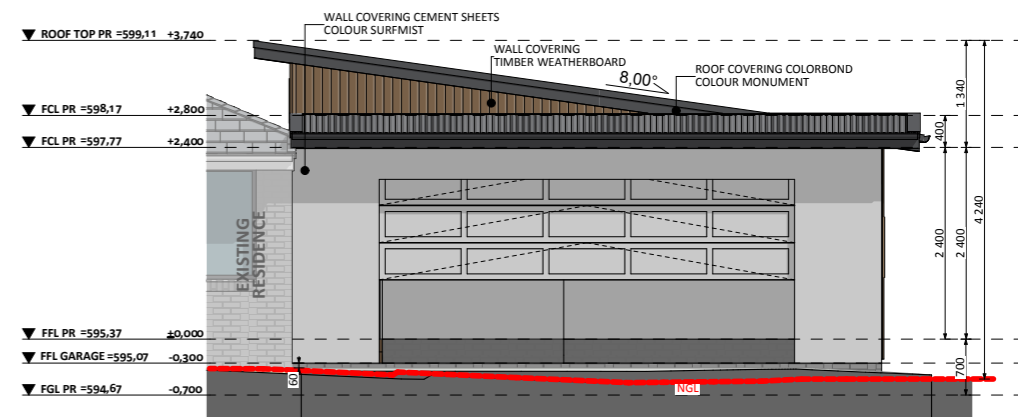

NORTH -WEST ELEVATION