




NORTH ELEVATION



SOUTH ELEVATION



WEST ELEVATION

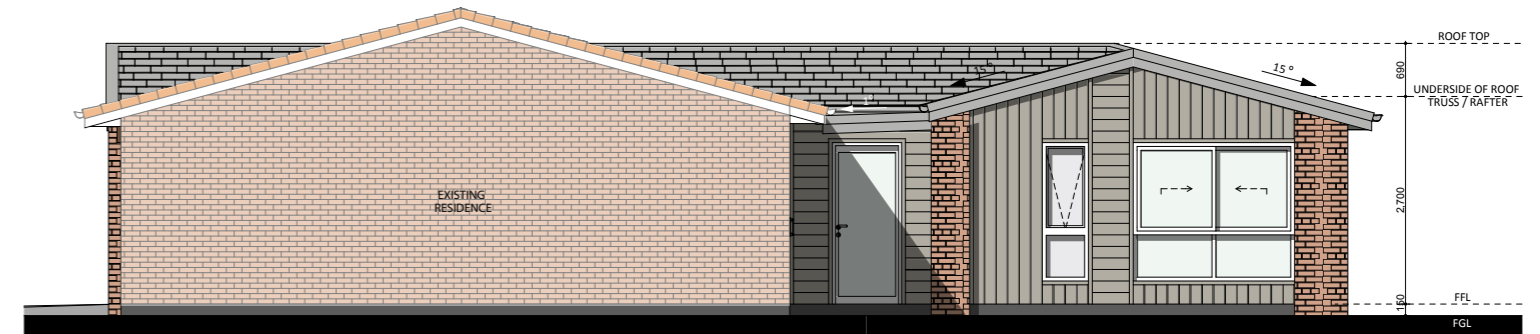

EAST ELEVATION