



NORTH ELEVATION

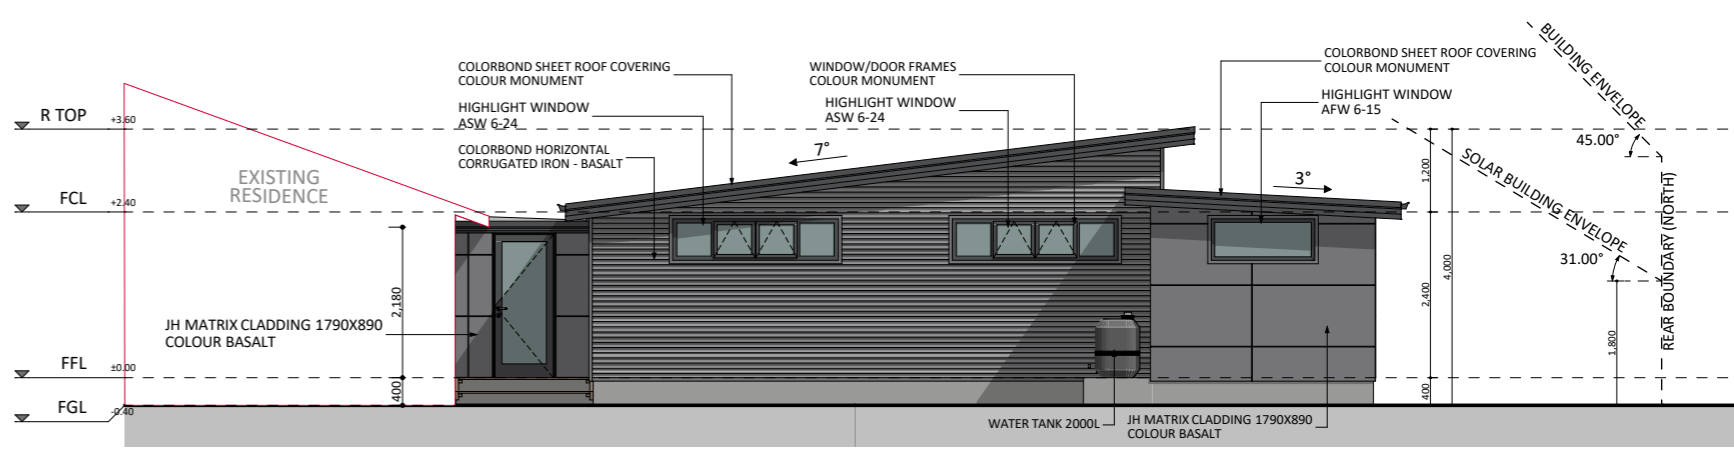

EAST ELEVATION

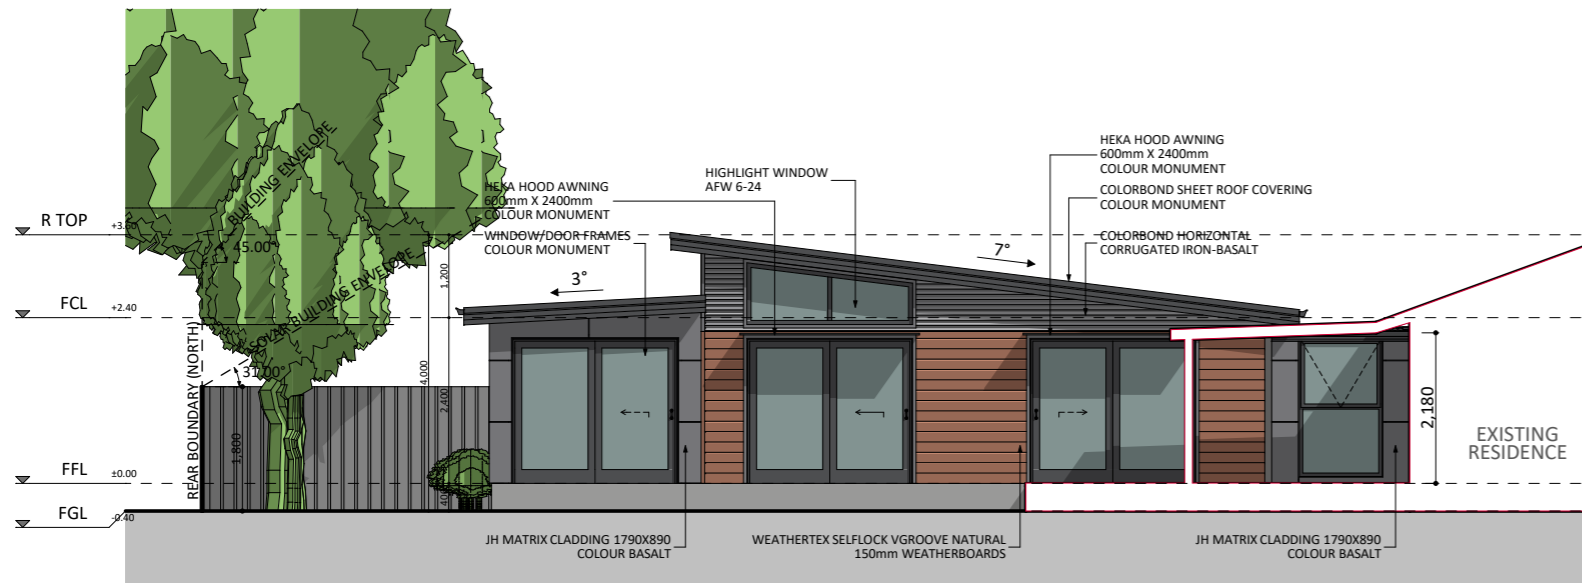

WEST ELEVATION



SOUTH ELEVATION