

1023



ACT Building Lic: 2012767

FIXED
PRICE
EXTENSIONS













Rendered Brick Wall
Colour: Dover White


Roof Flashing
Colour: Shale Grey

Aluminium Window and Door Frames
Colour: Monument

Weathertex Panels
Colour: Natural

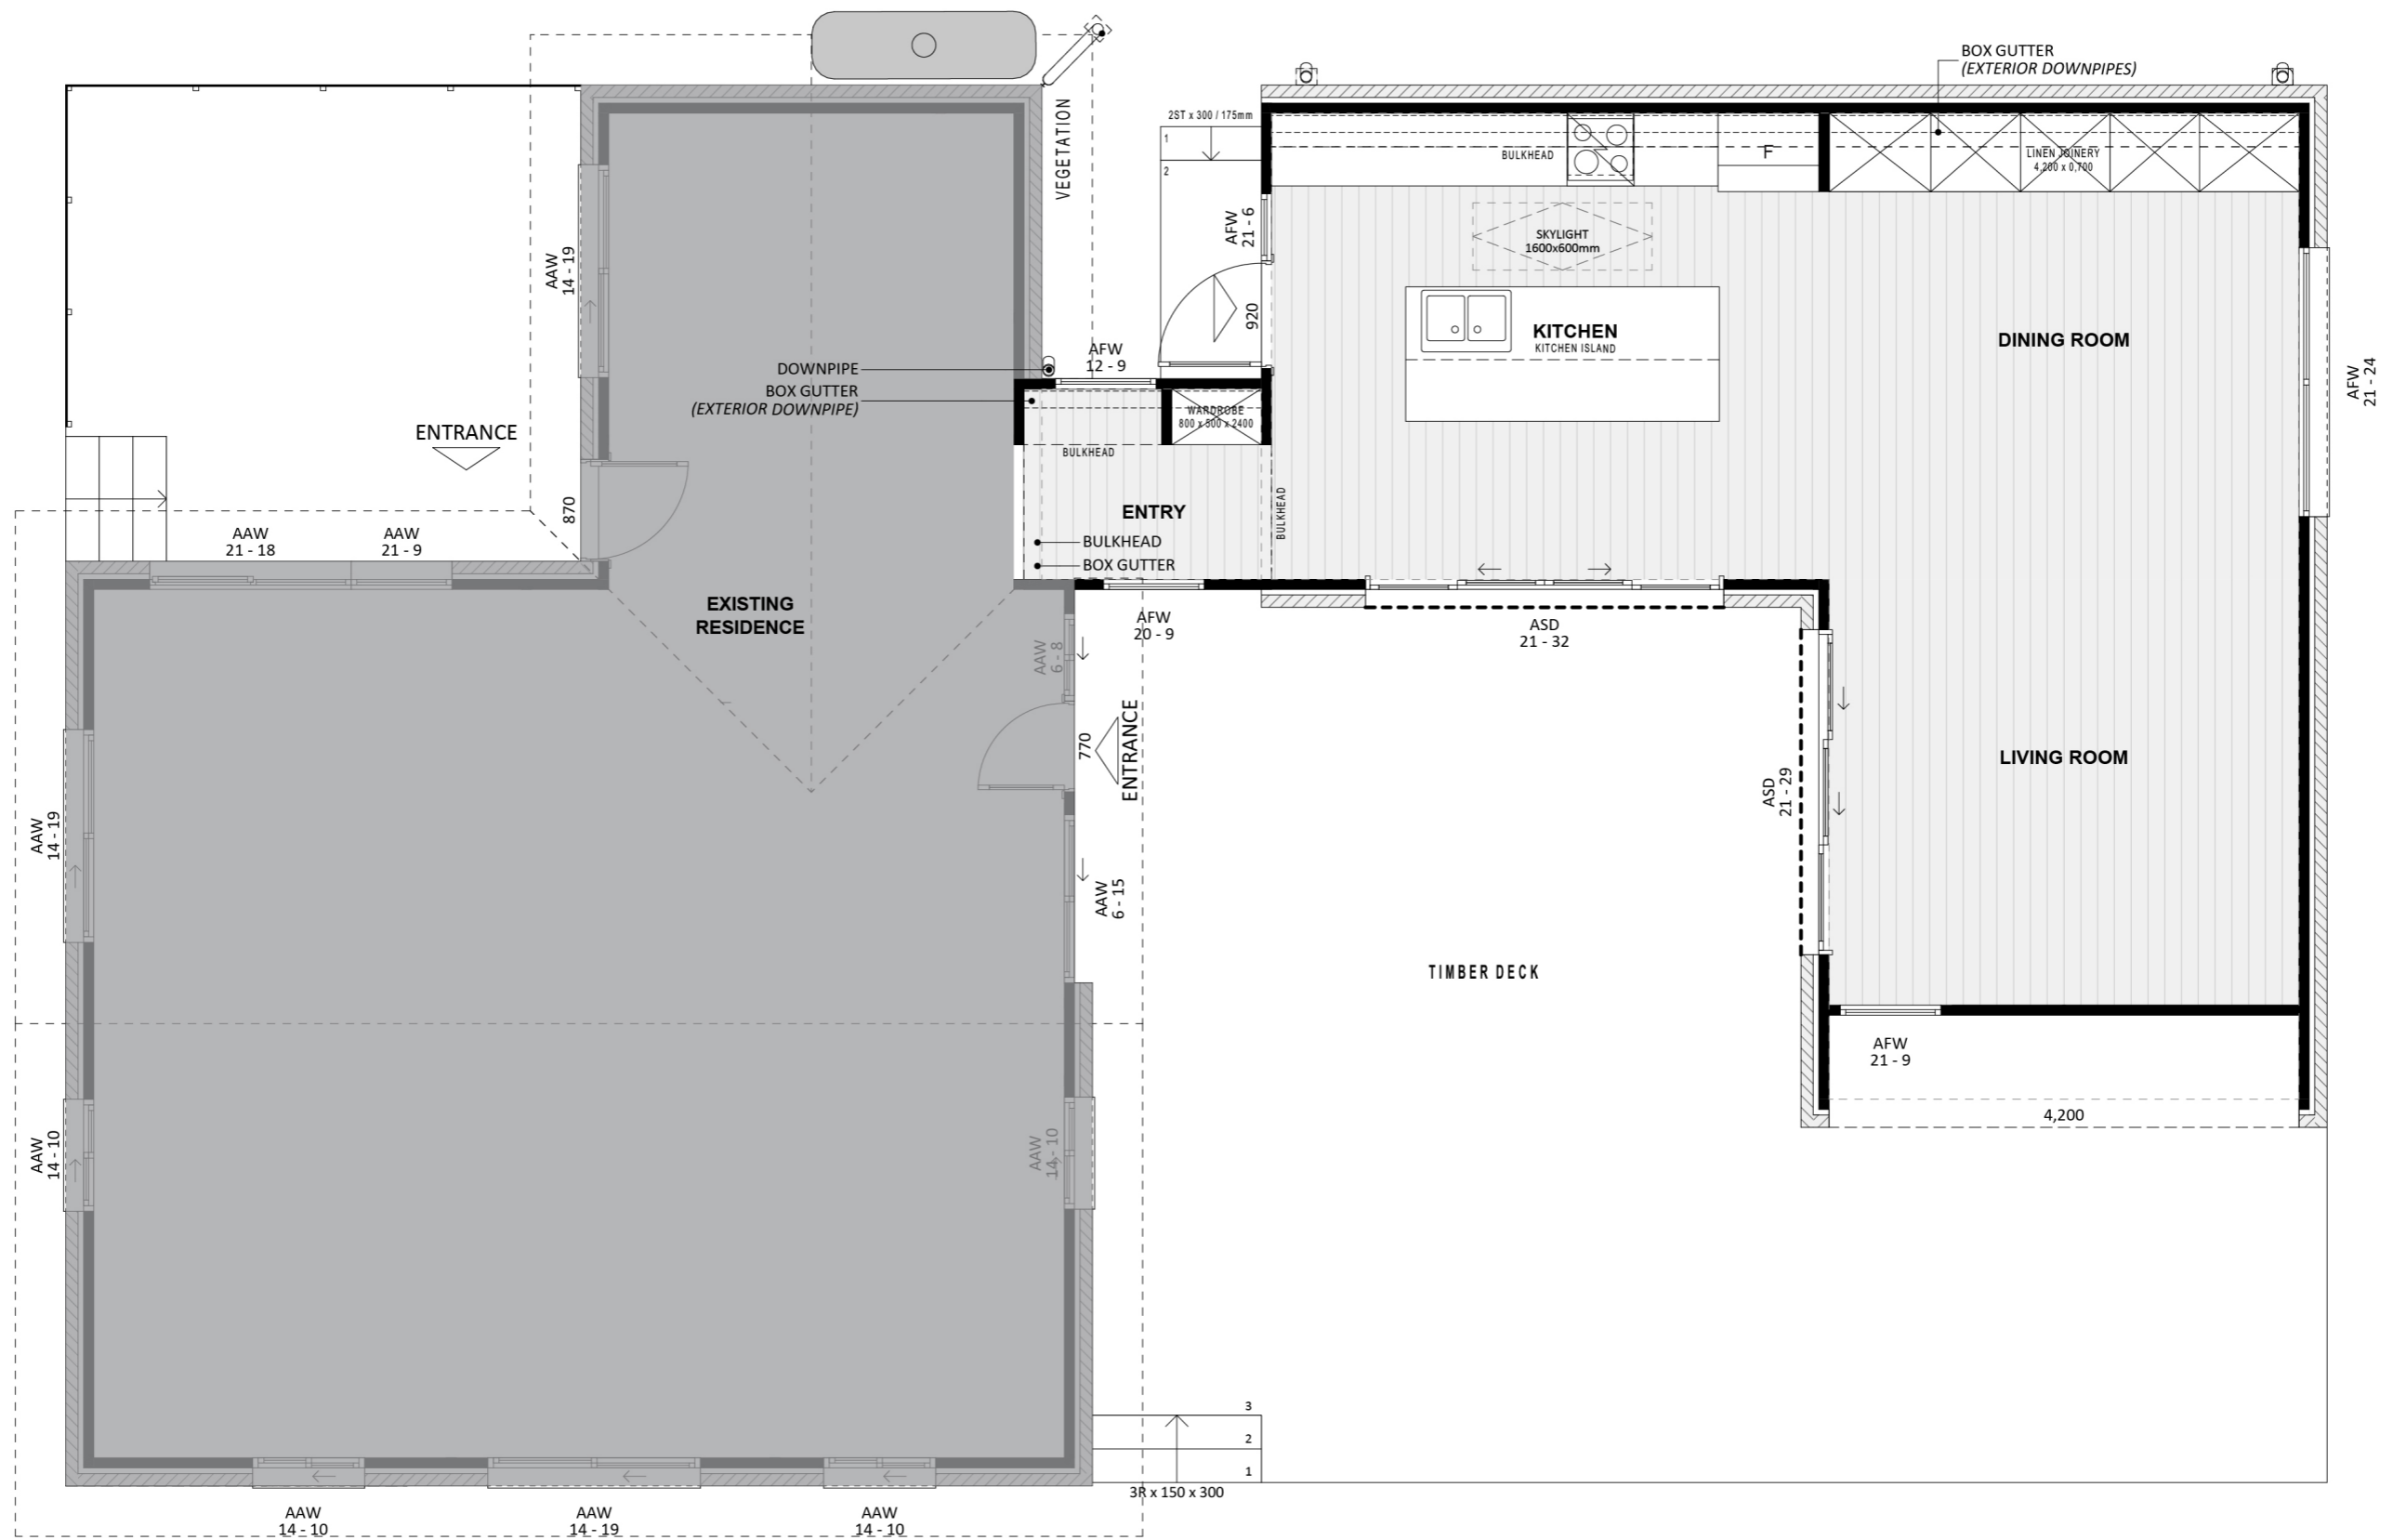

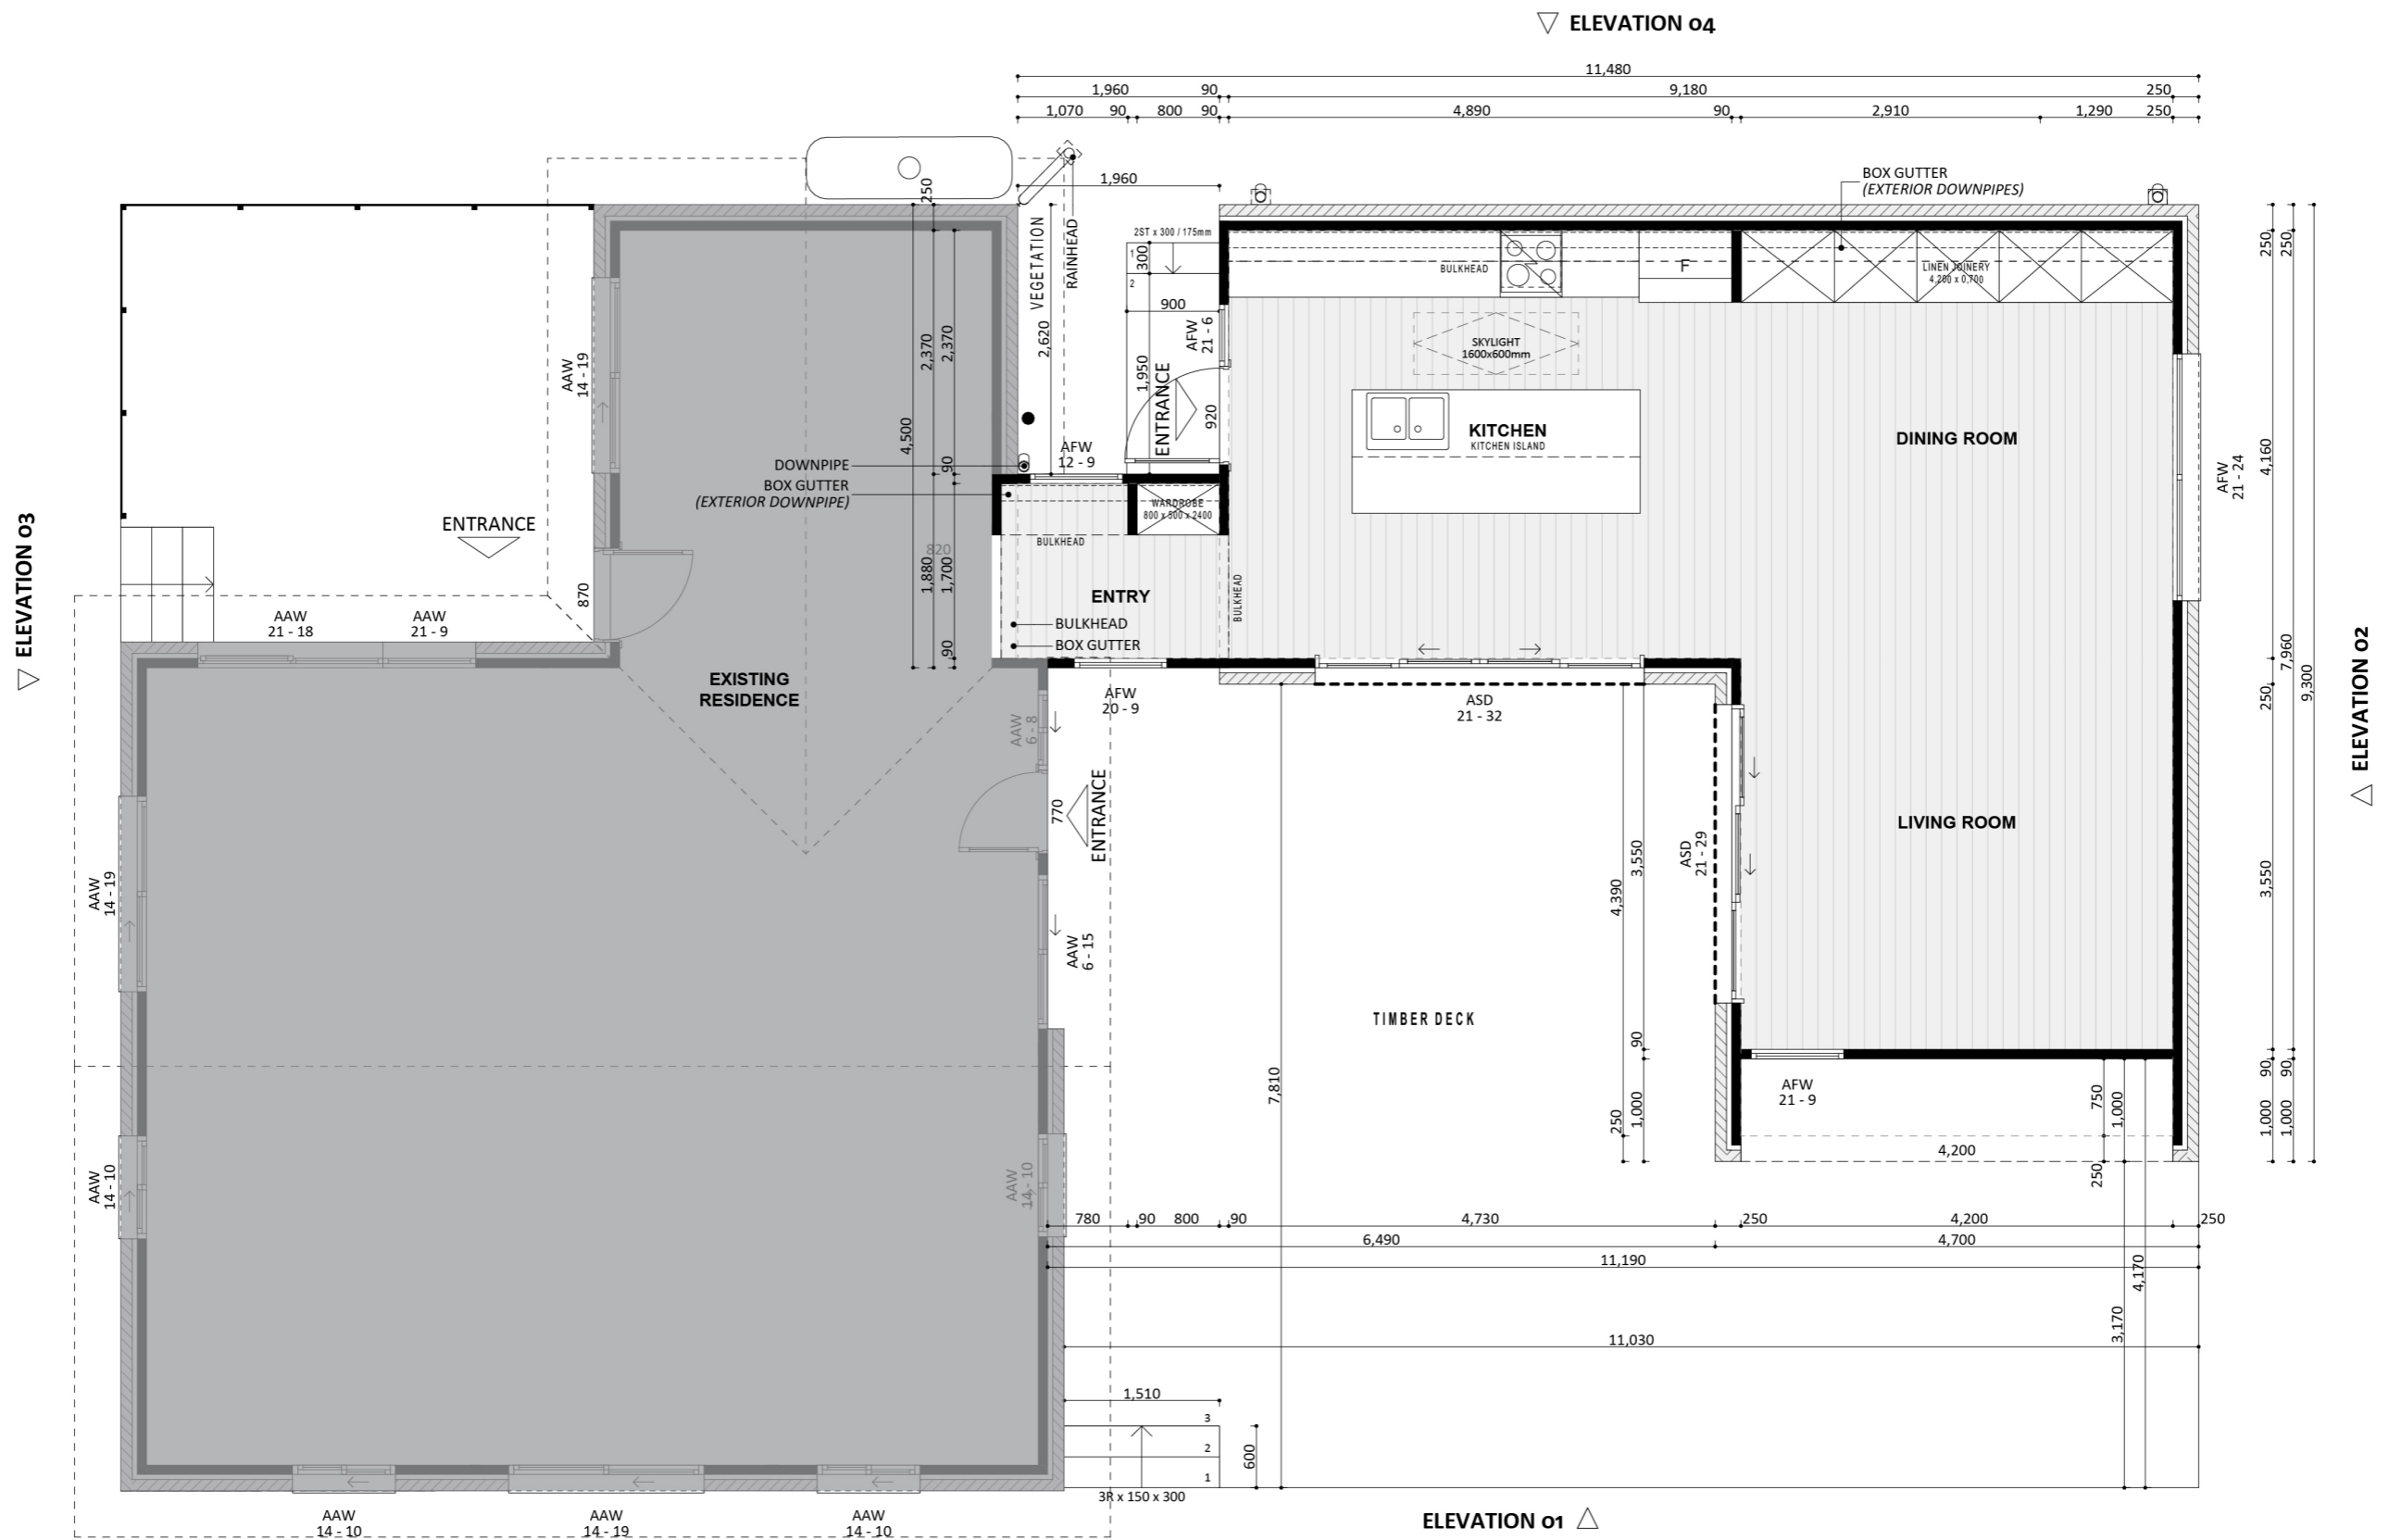


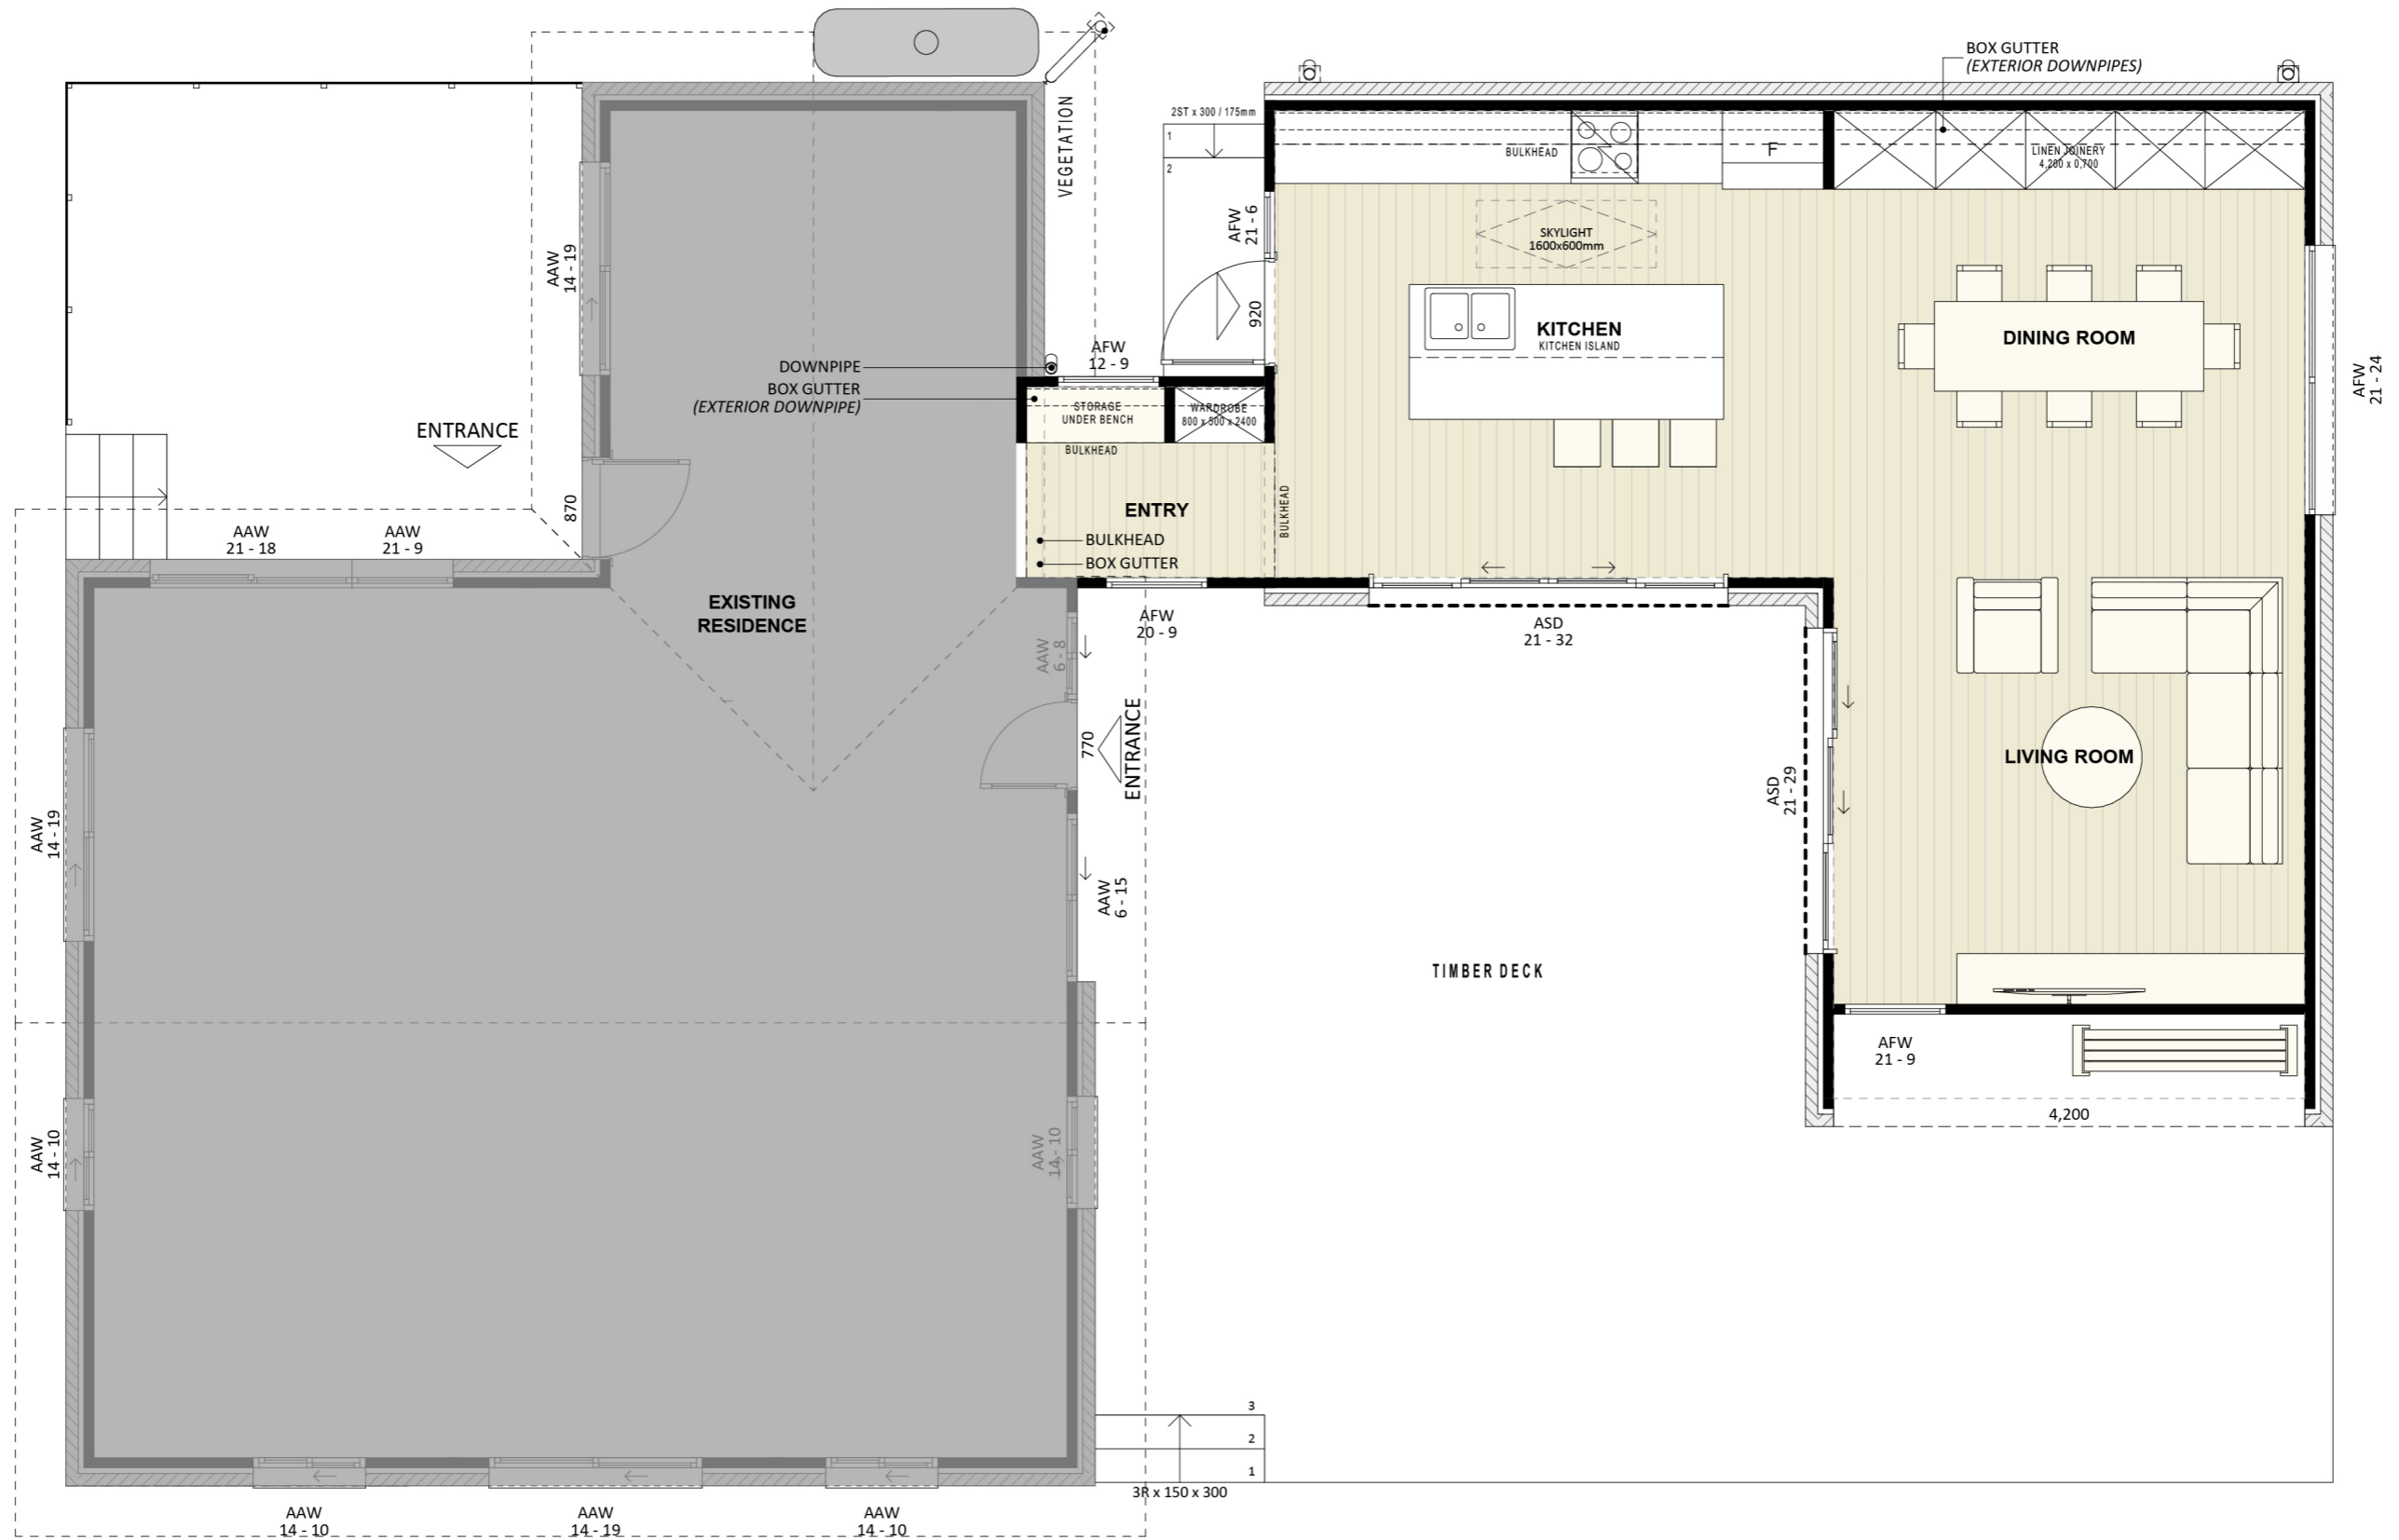

An elevation is the height of the structure from ground level to the height of the roof.




ELEVATION 01

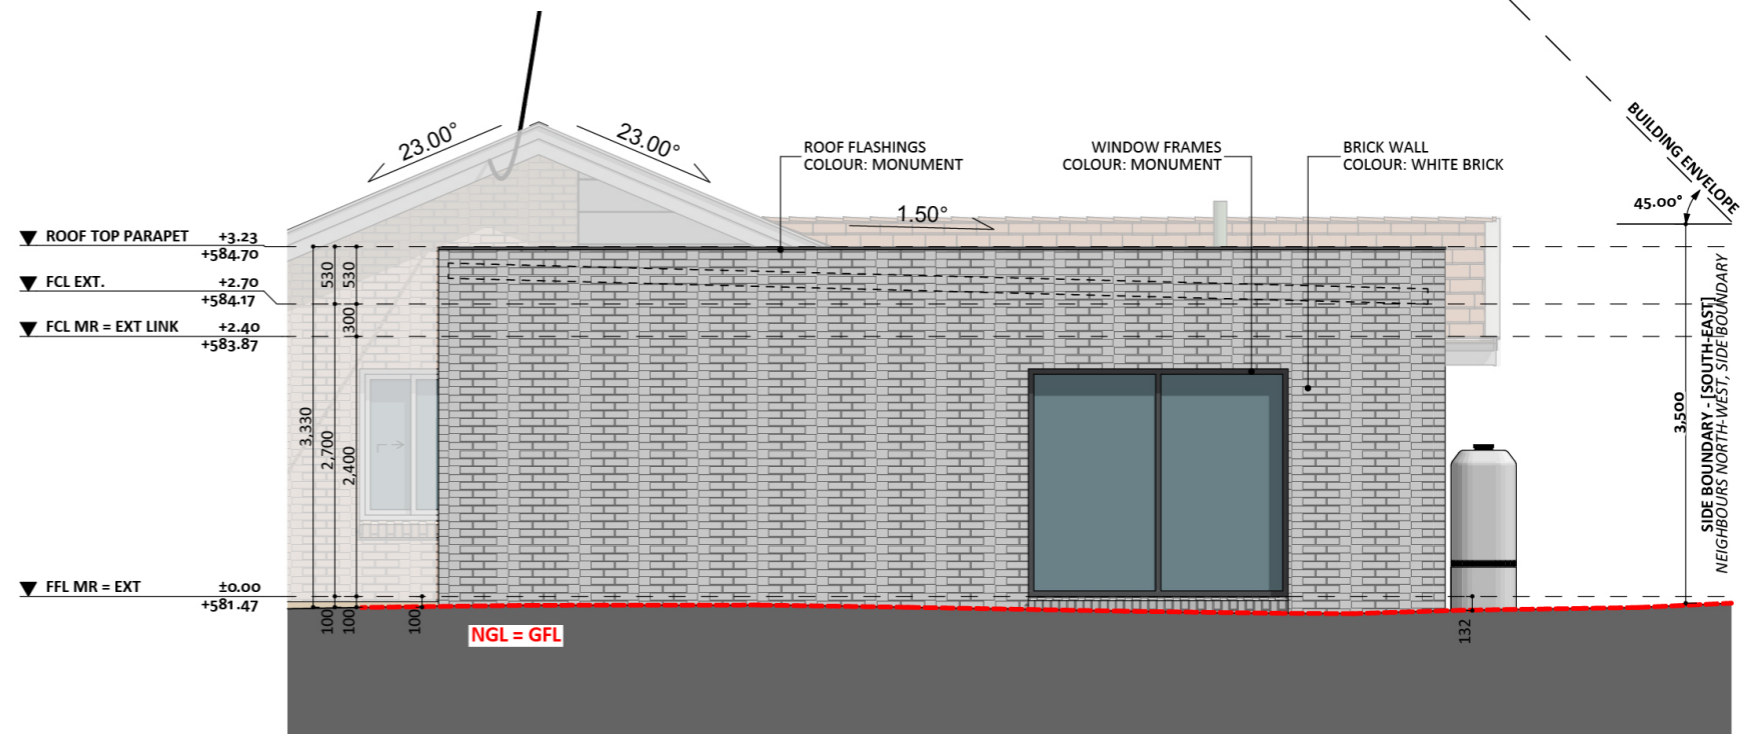


ELEVATION 02

An elevation is the height of the structure from ground level to the height of the roof.

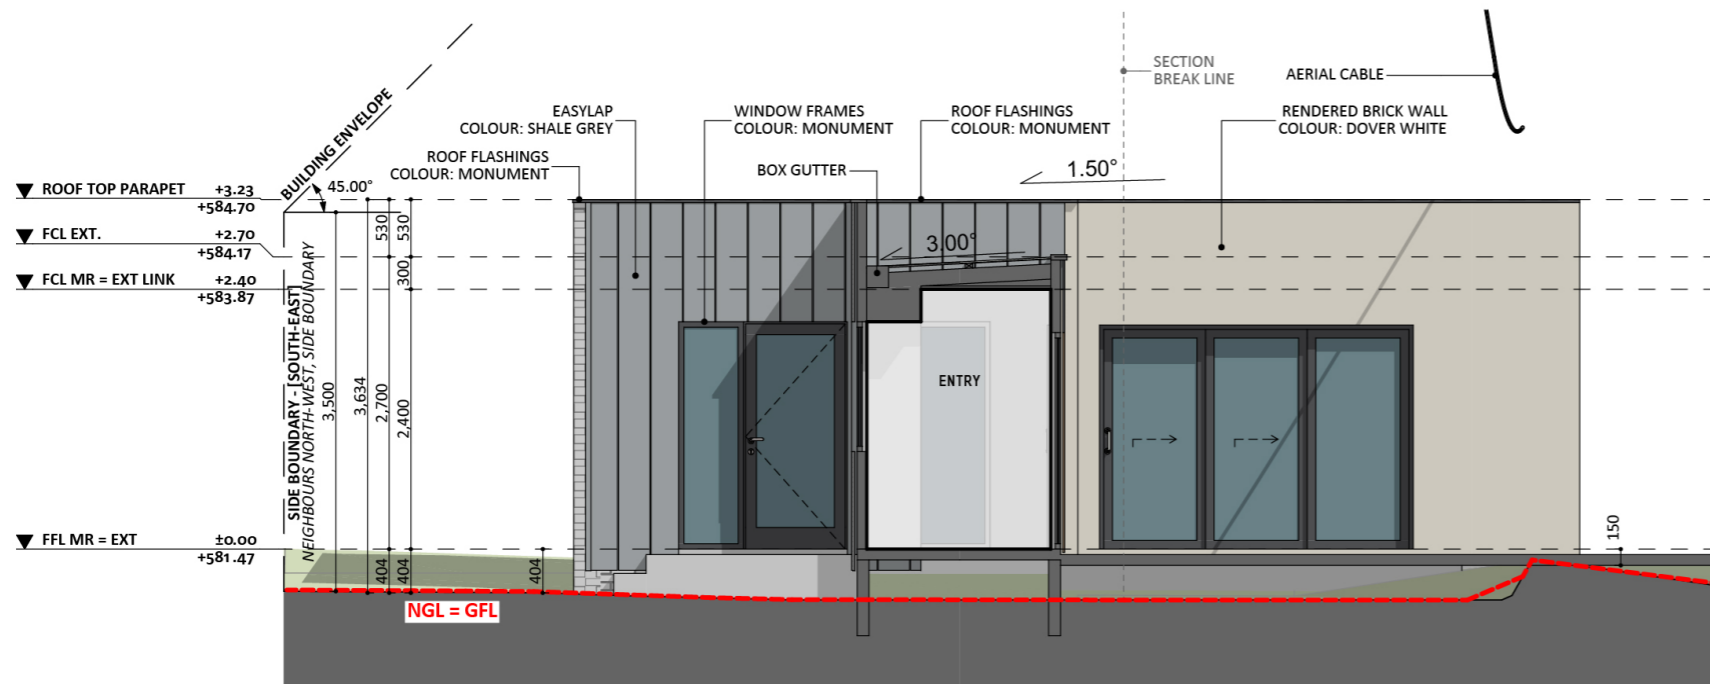

ELEVATION 03

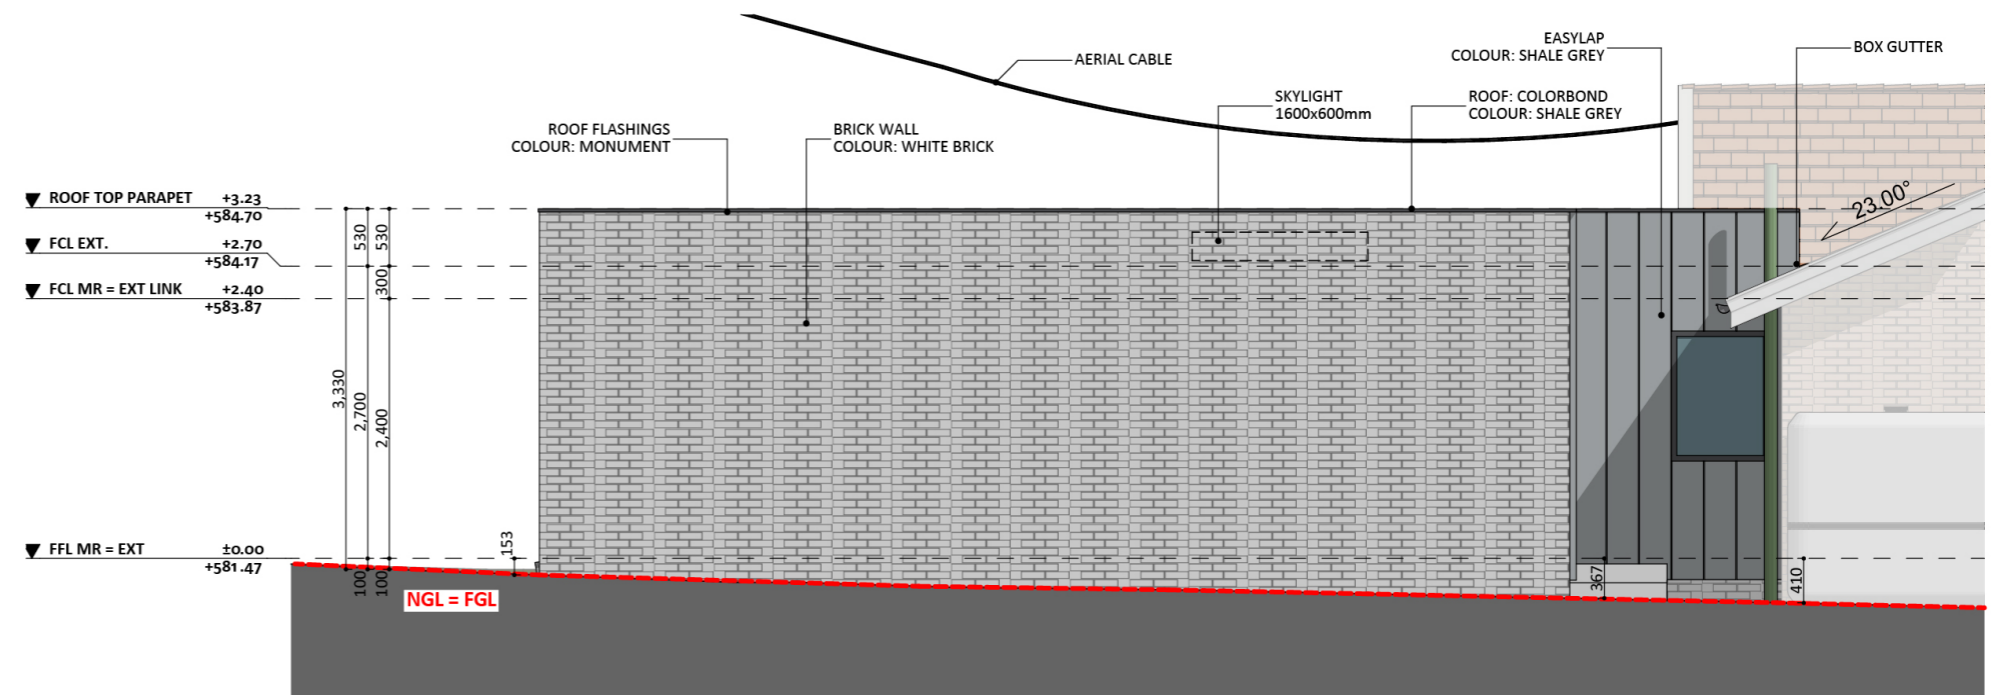

ELEVATION 04

 **FIXED
PRICE
EXTENSIONS**

fixedpriceextensions.com.au
canberragrannyflatbuilders.com.au

 info@cgfb.com.au

 1300 979 658



ACT Building Lic: 2012767