

1061



ACT Building Lic: 2012767

FIXED
PRICE
EXTENSIONS












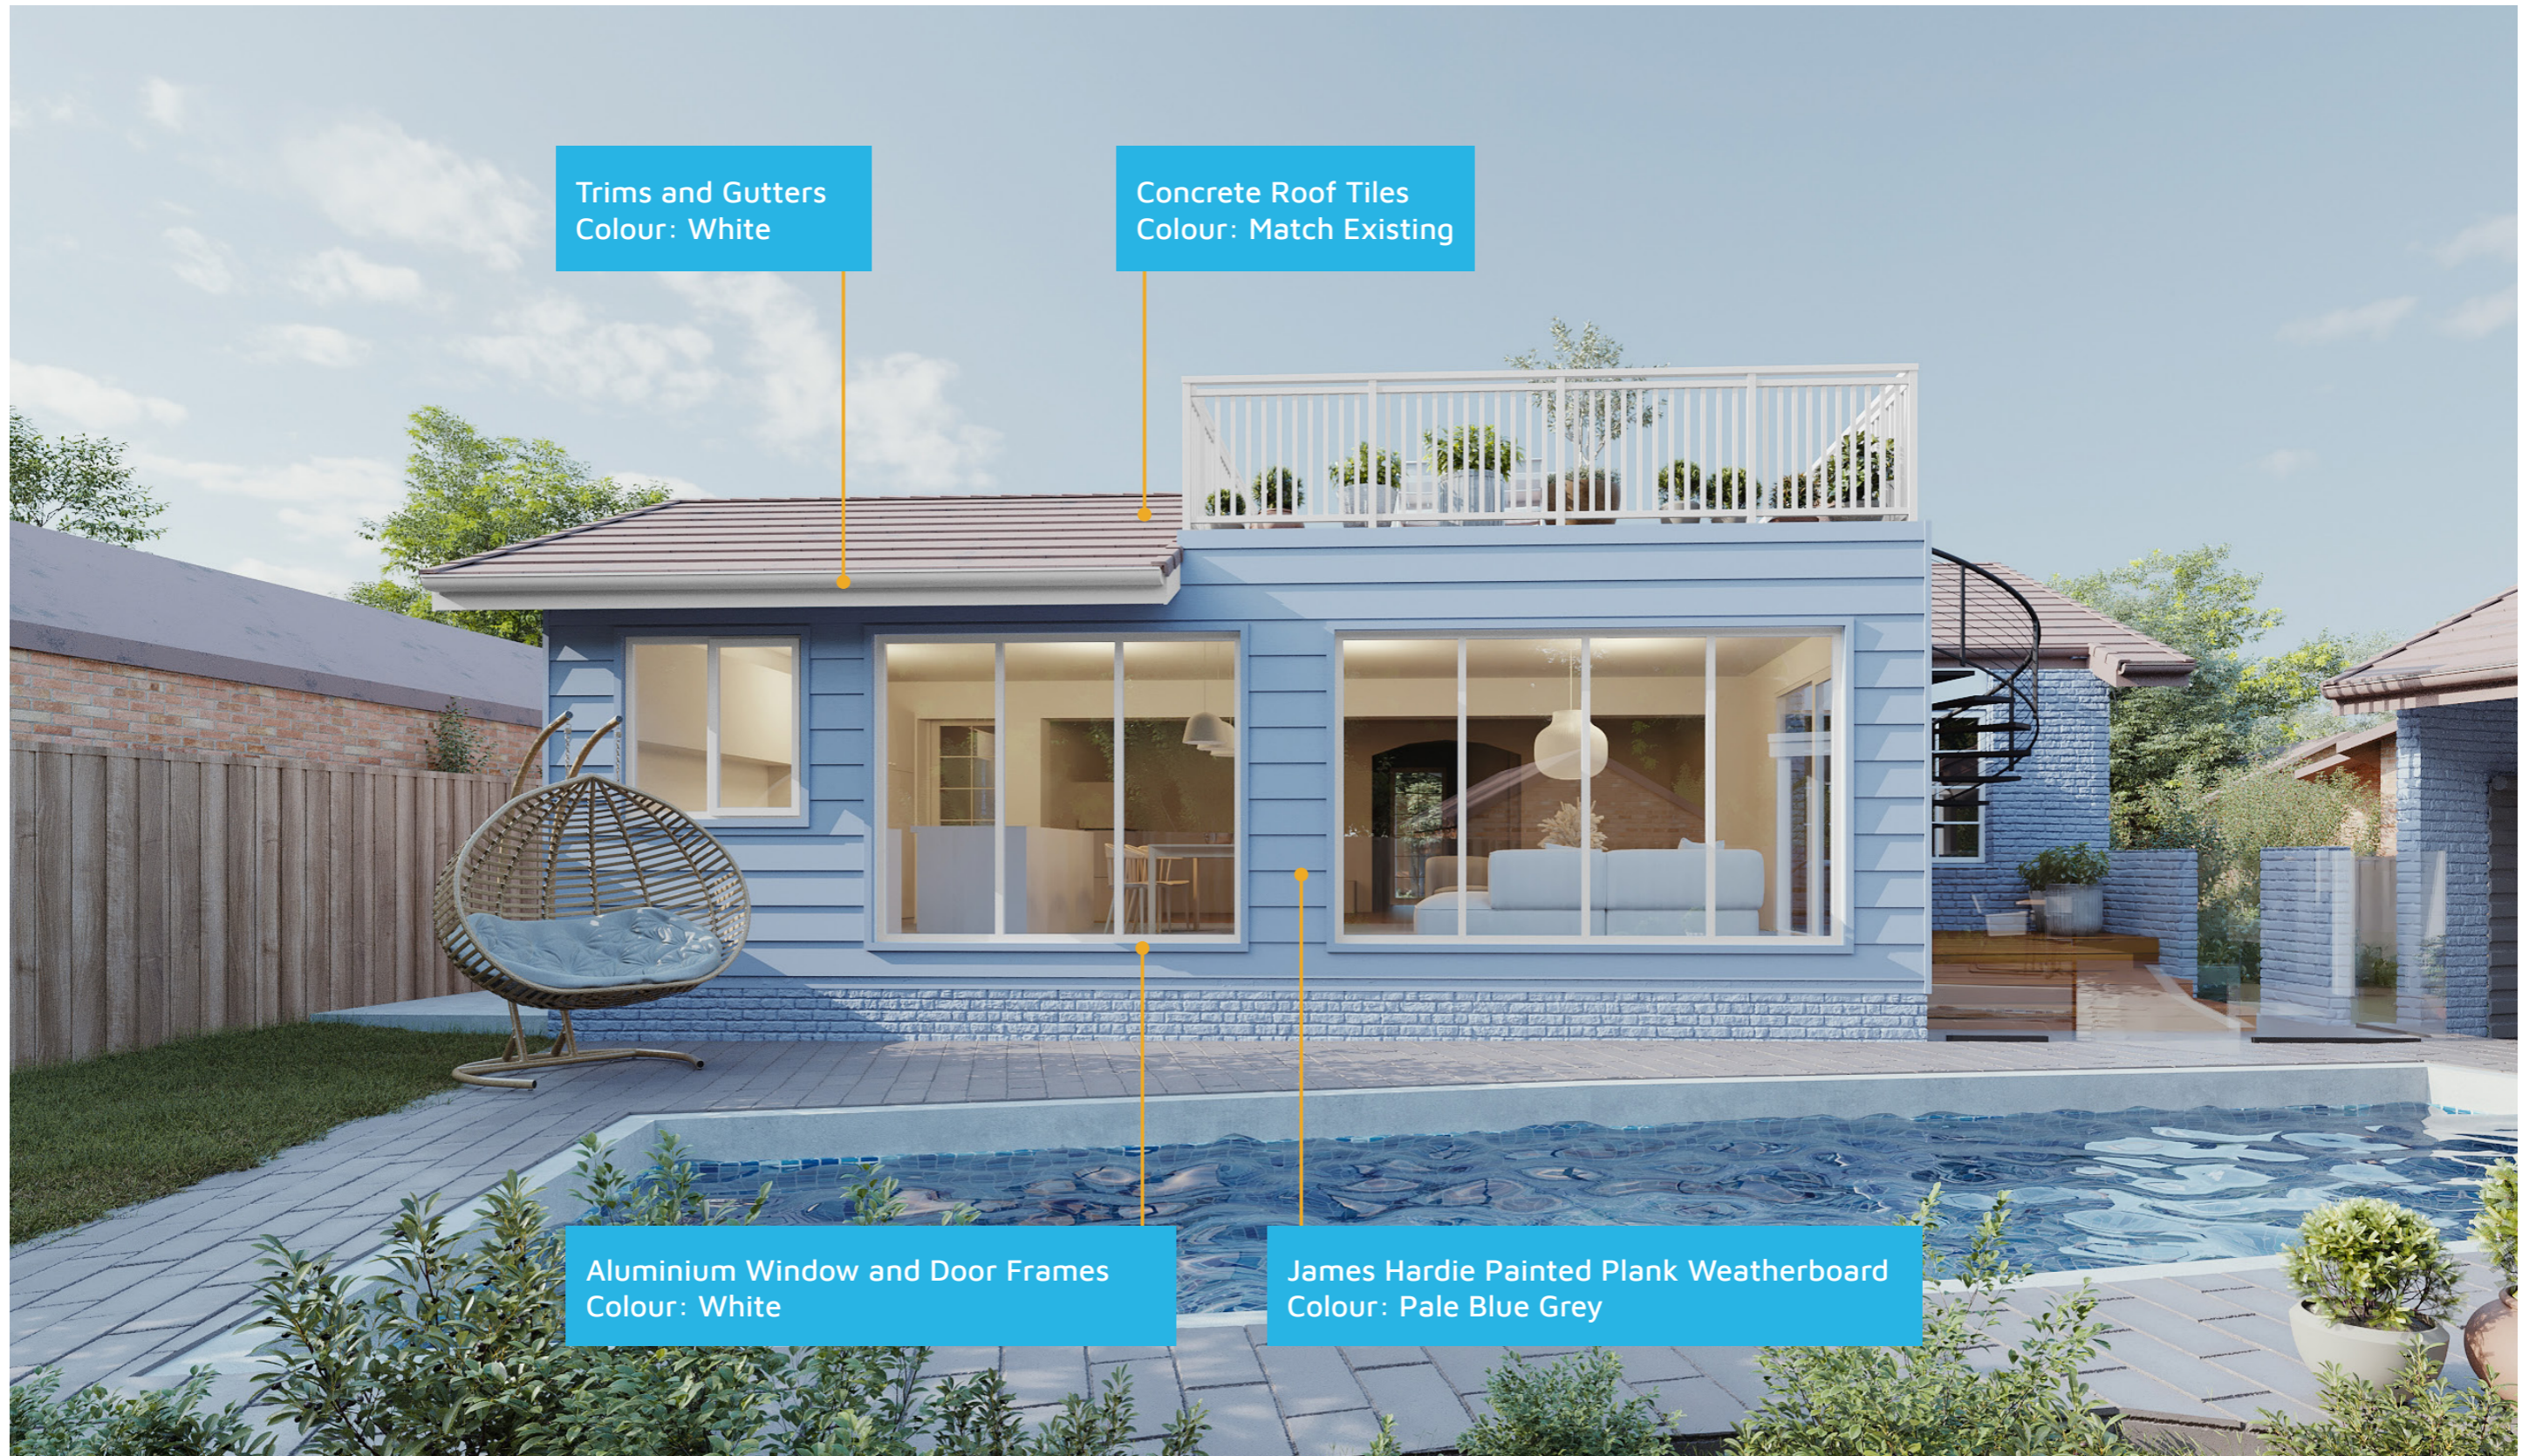



Trims and Gutters
Colour: White


Concrete Roof Tiles
Colour: Match Existing


Aluminium Window and Door Frames
Colour: White


James Hardie Painted Plank Weatherboard
Colour: Pale Blue Grey

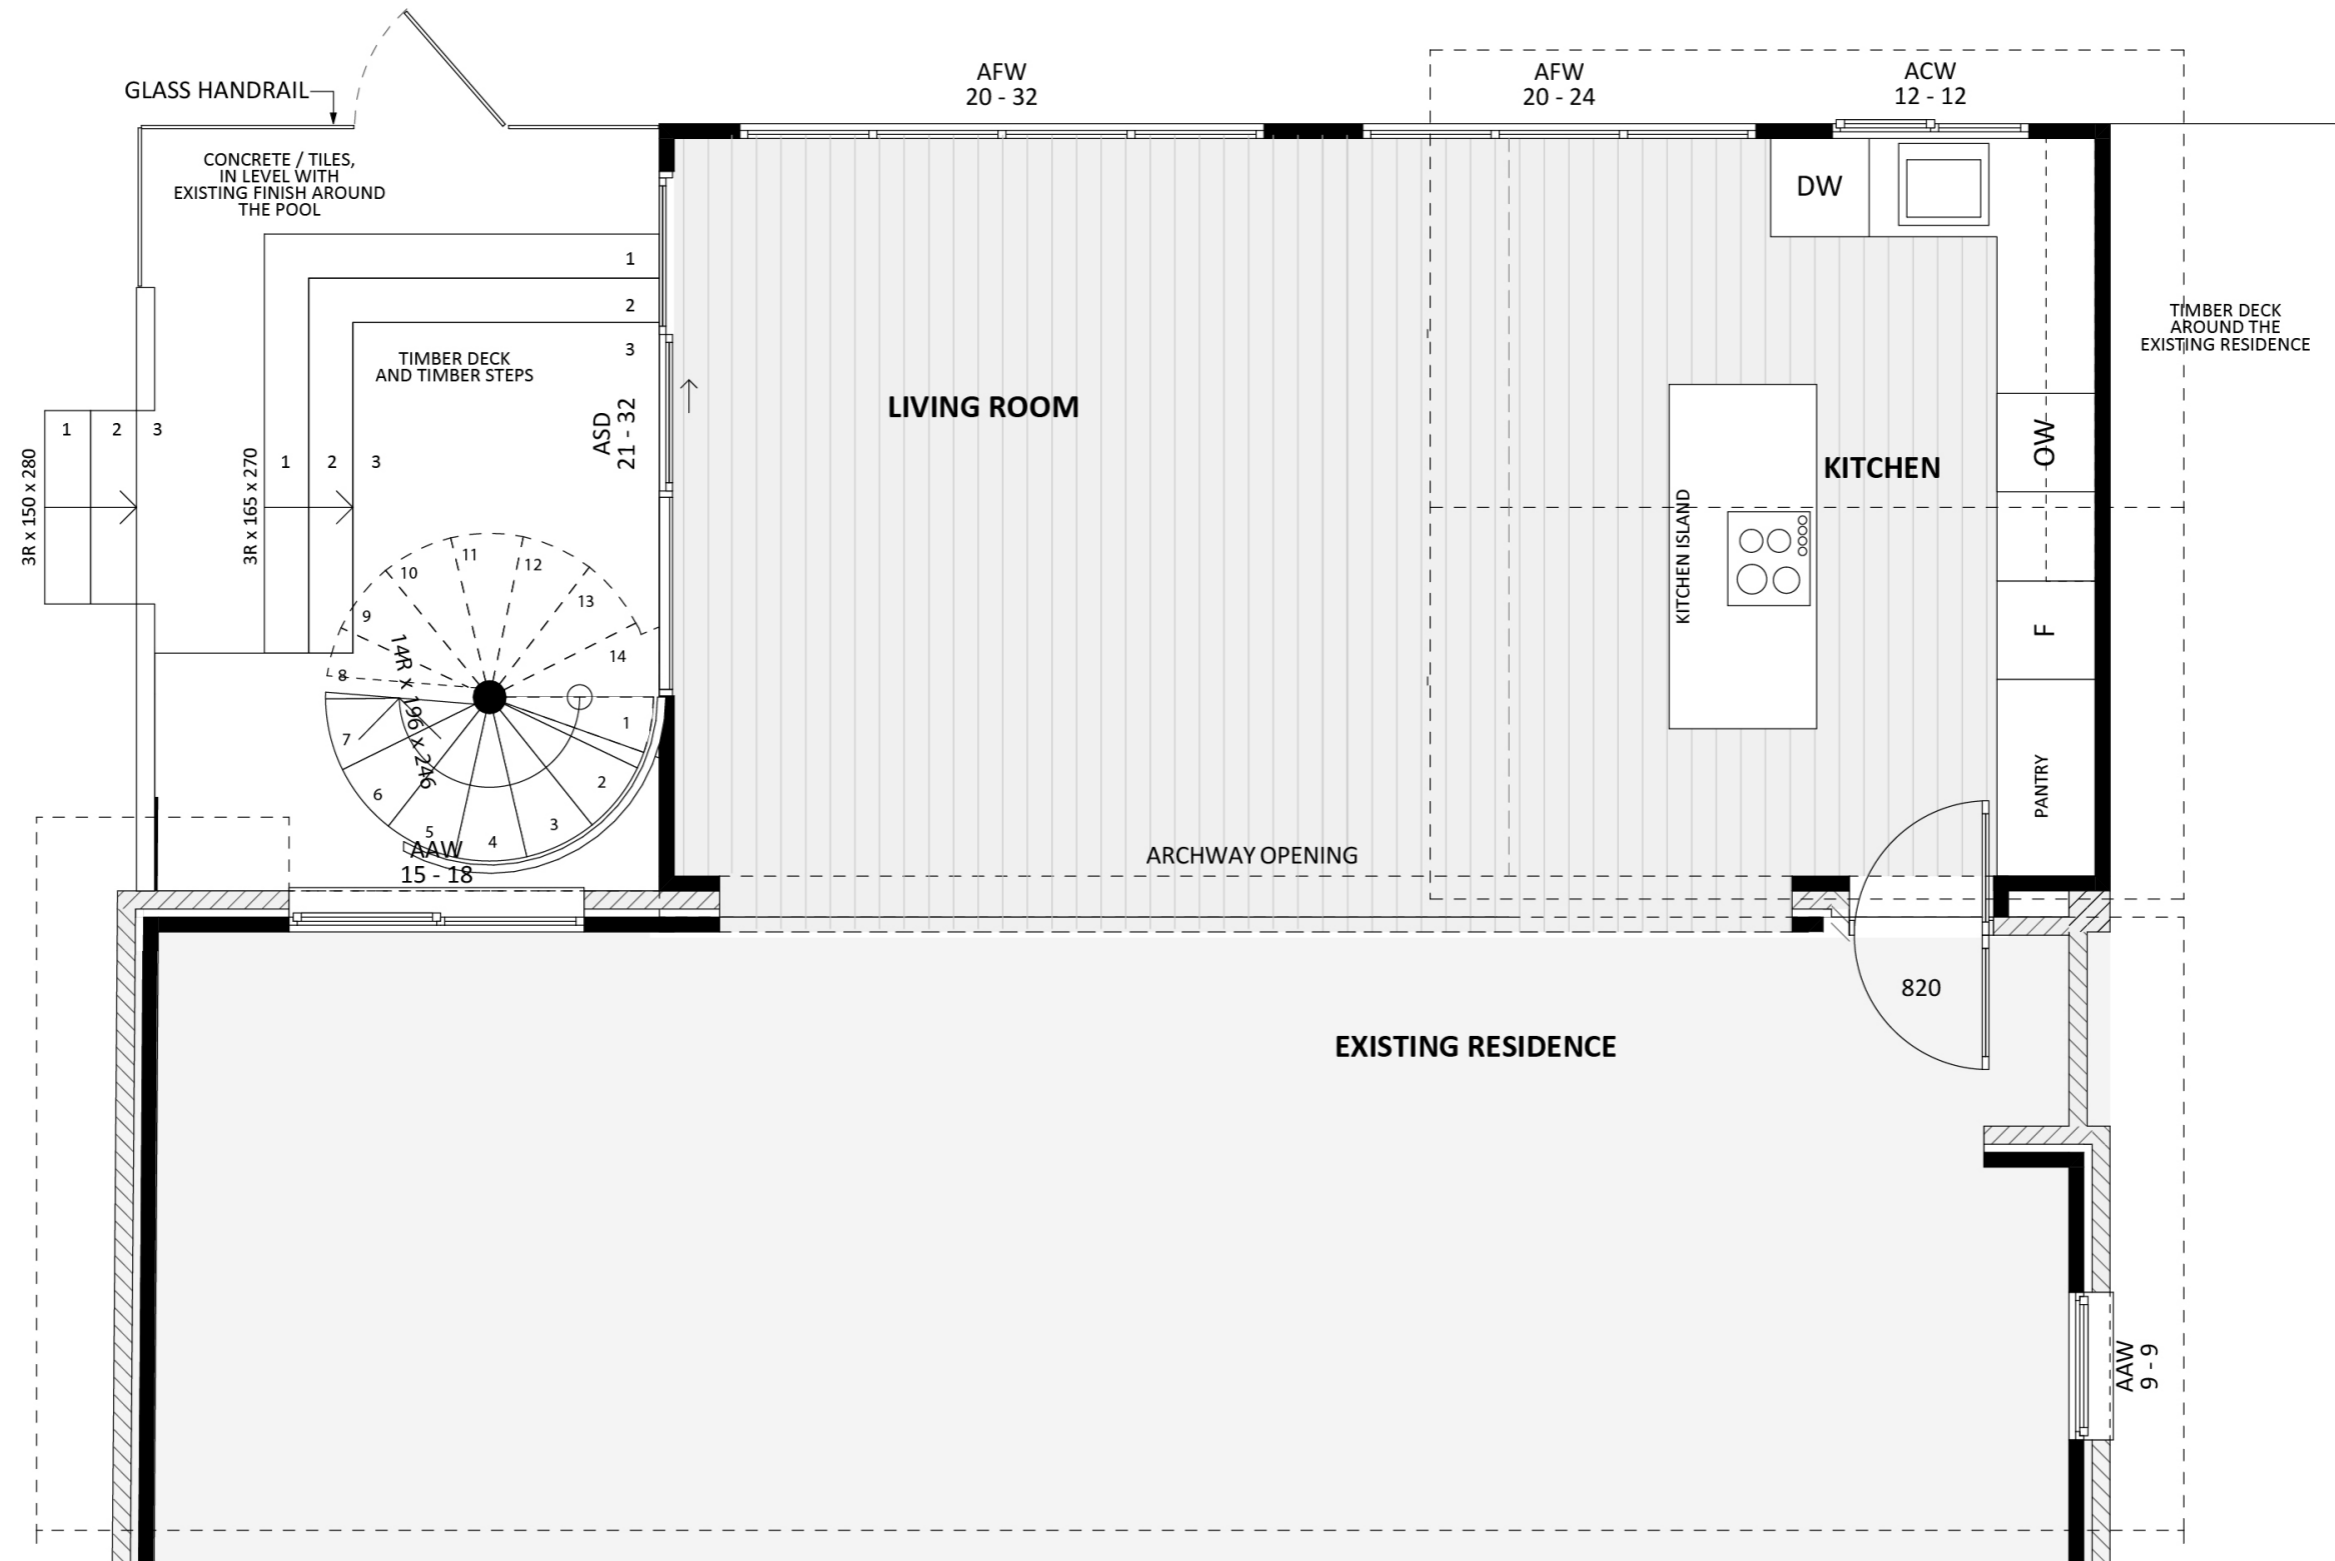


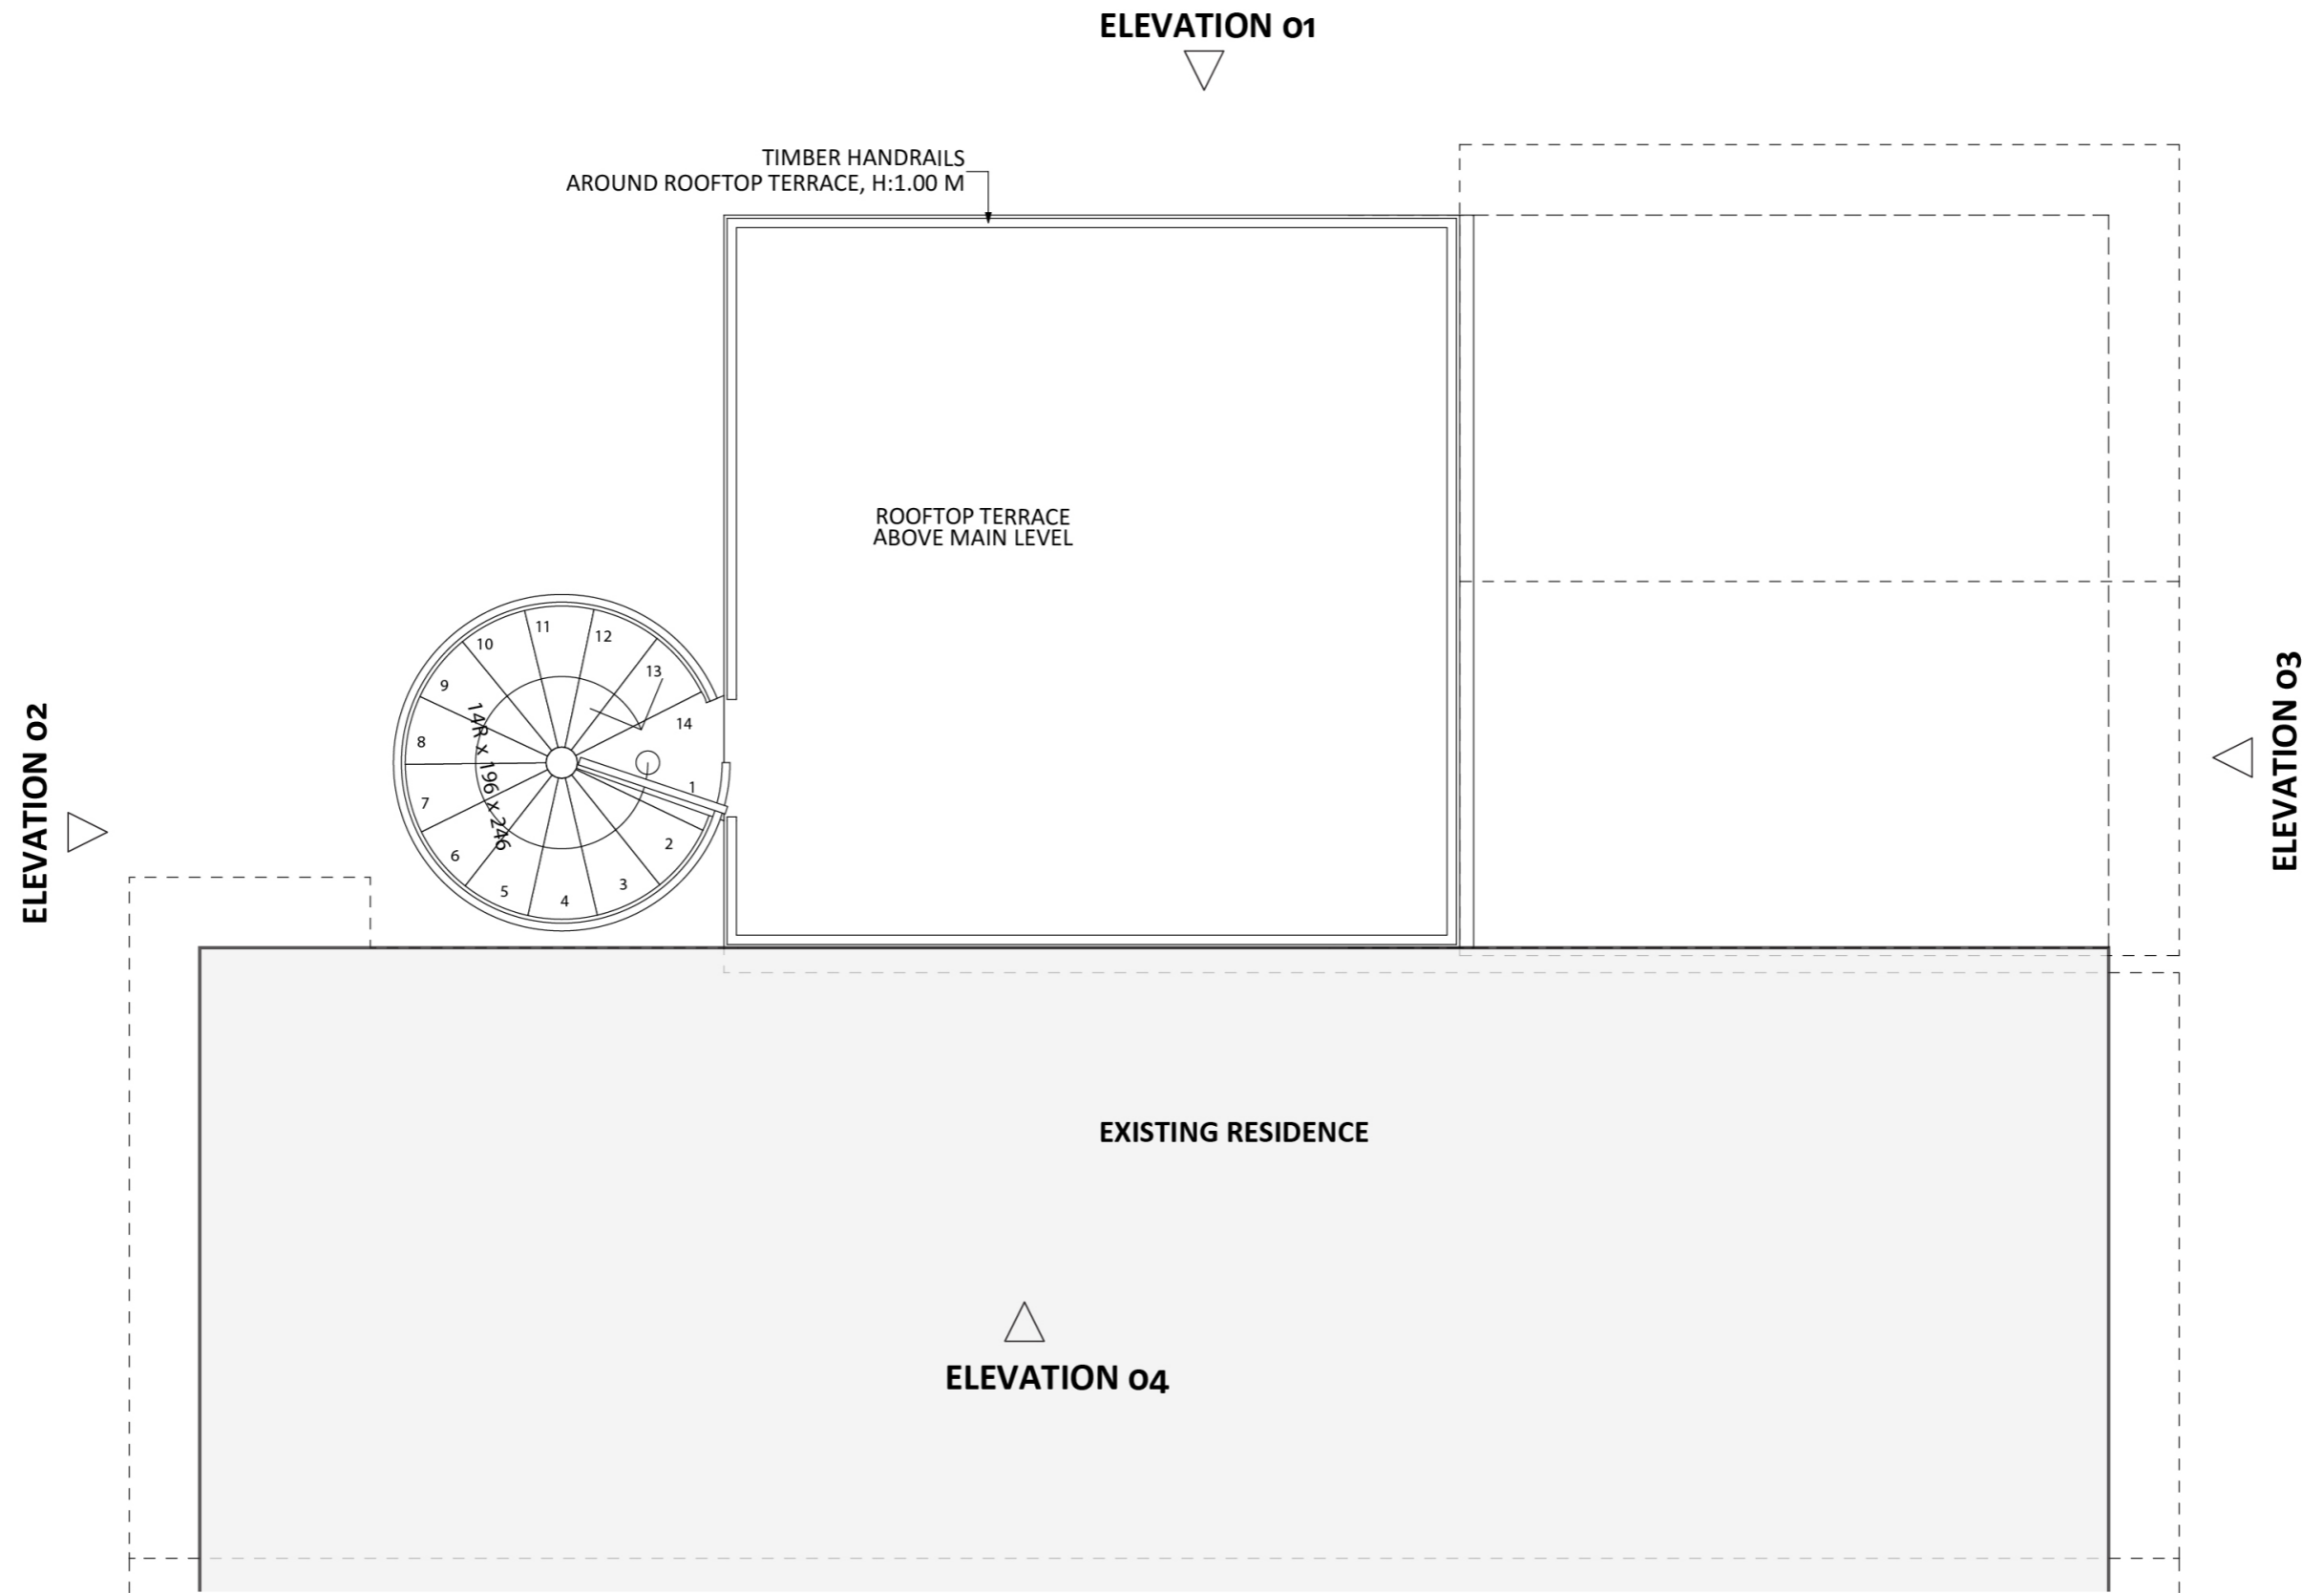

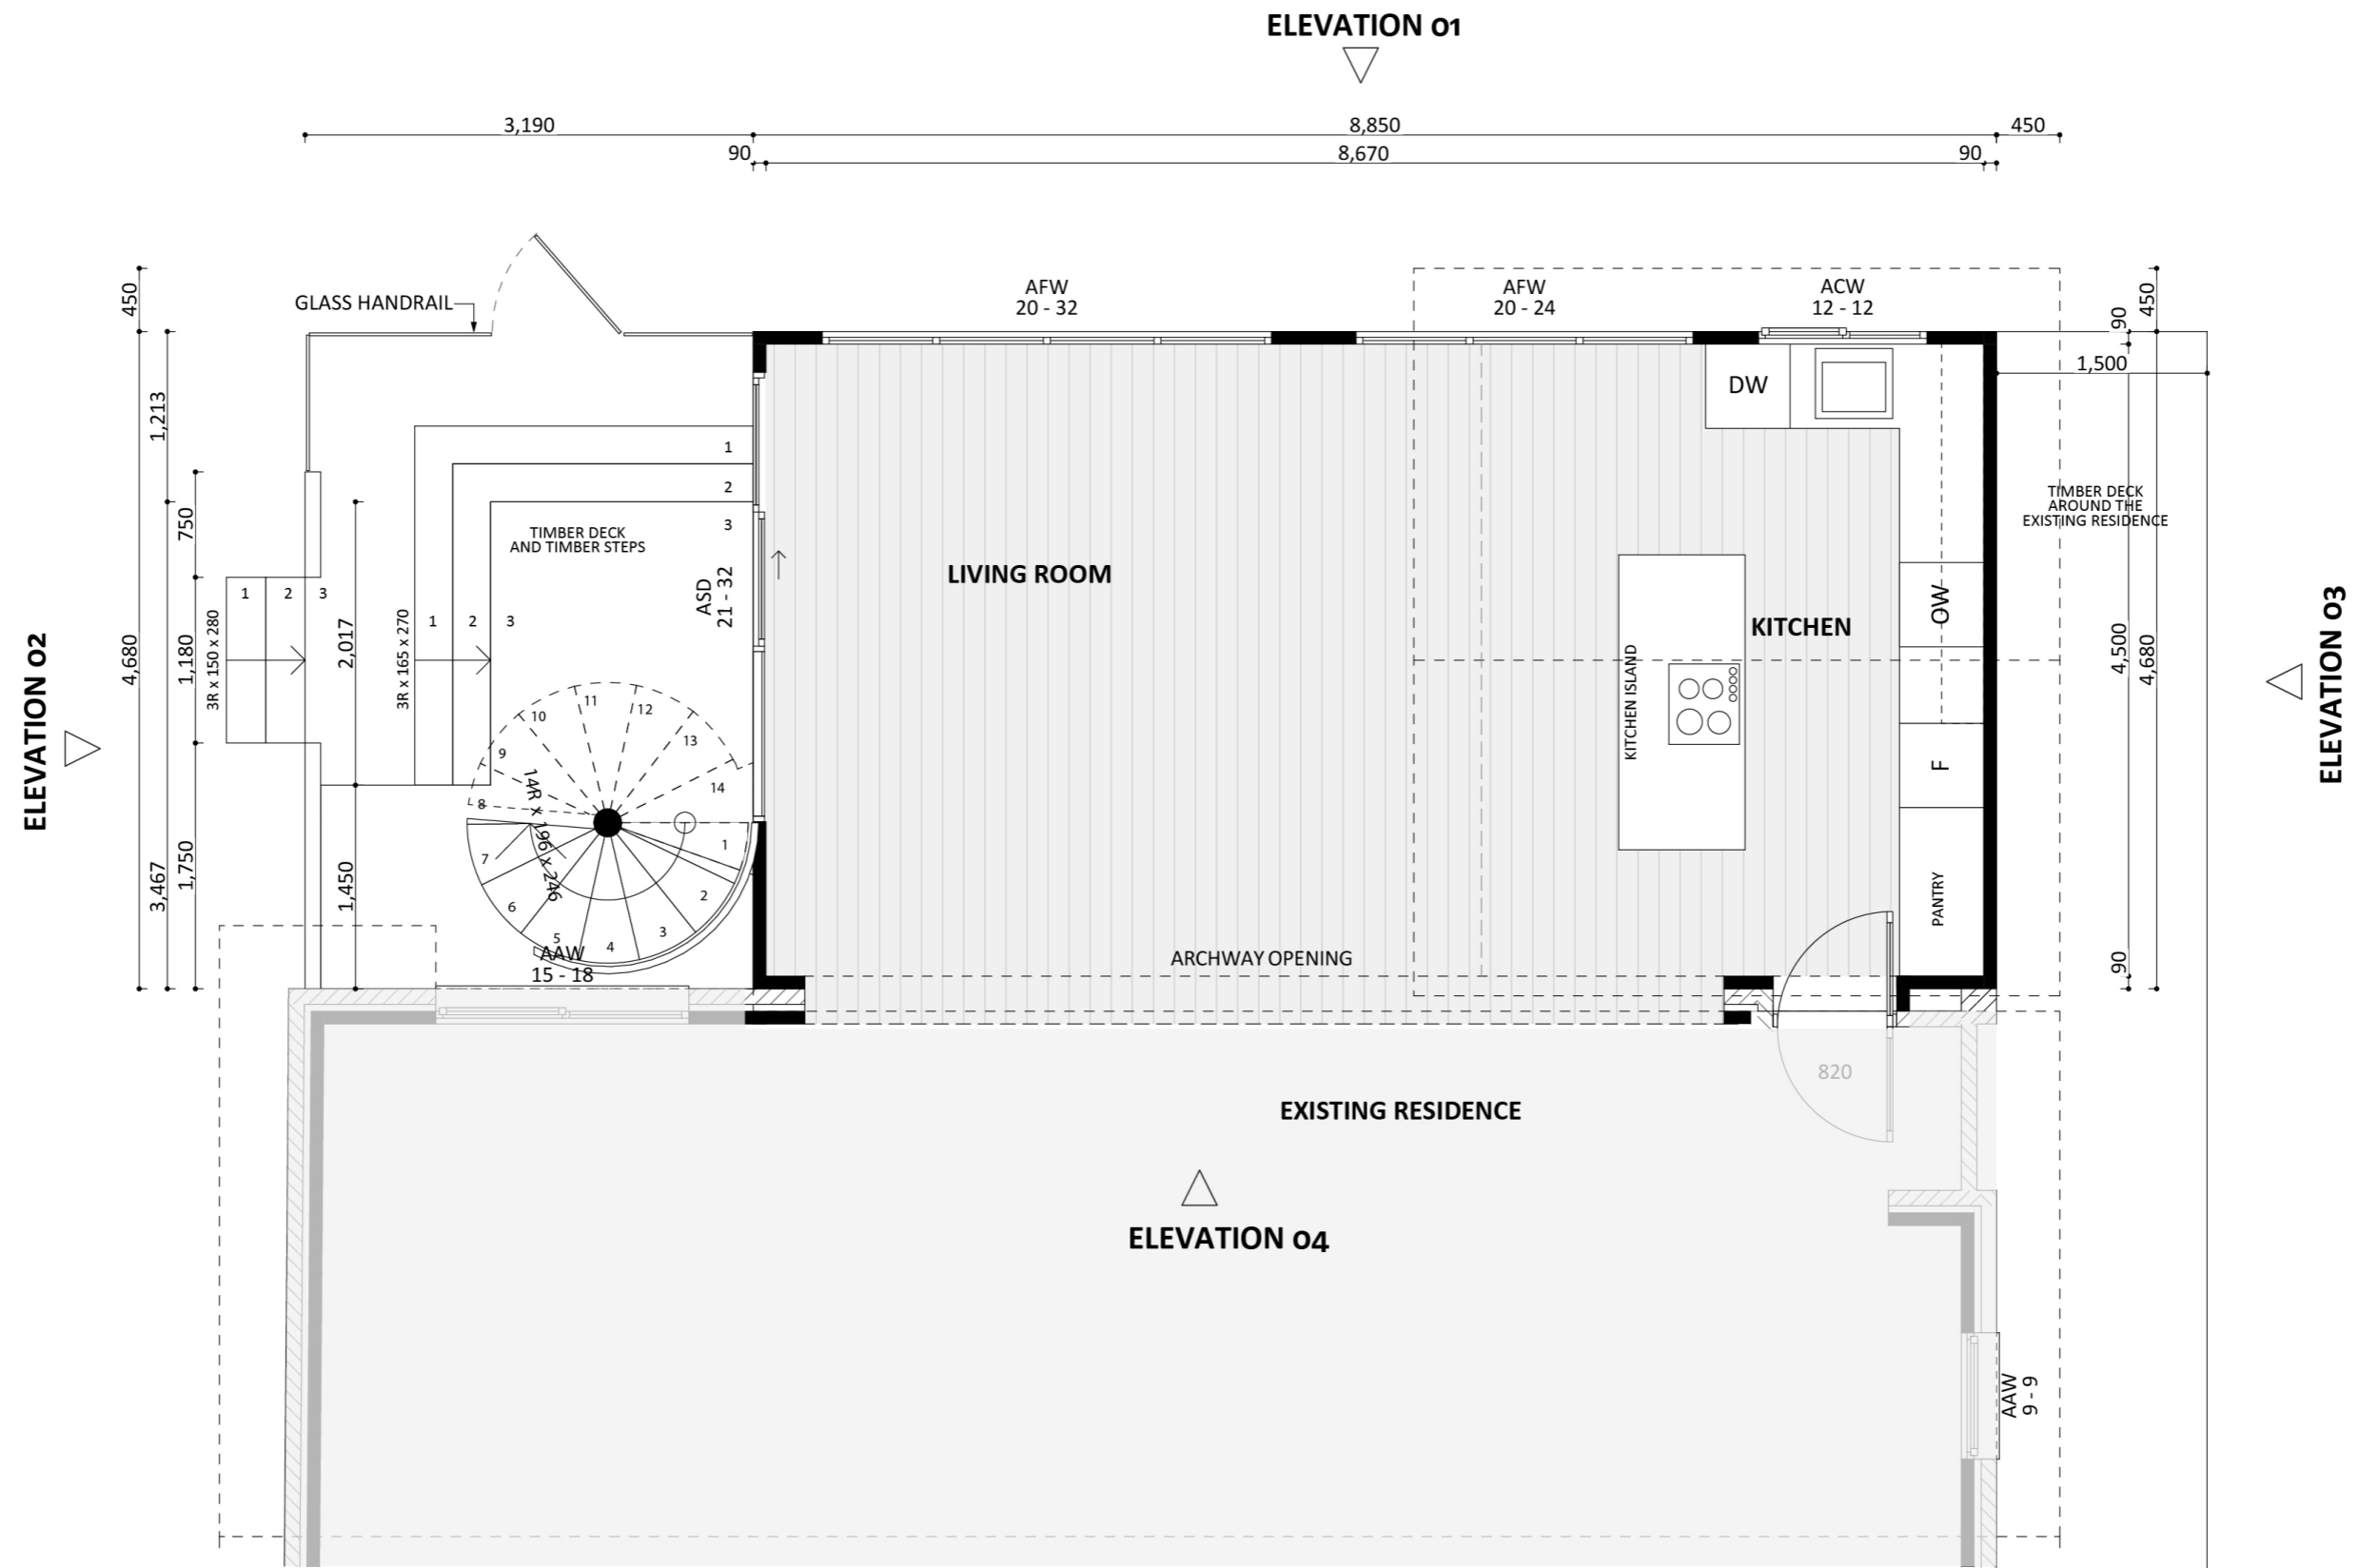


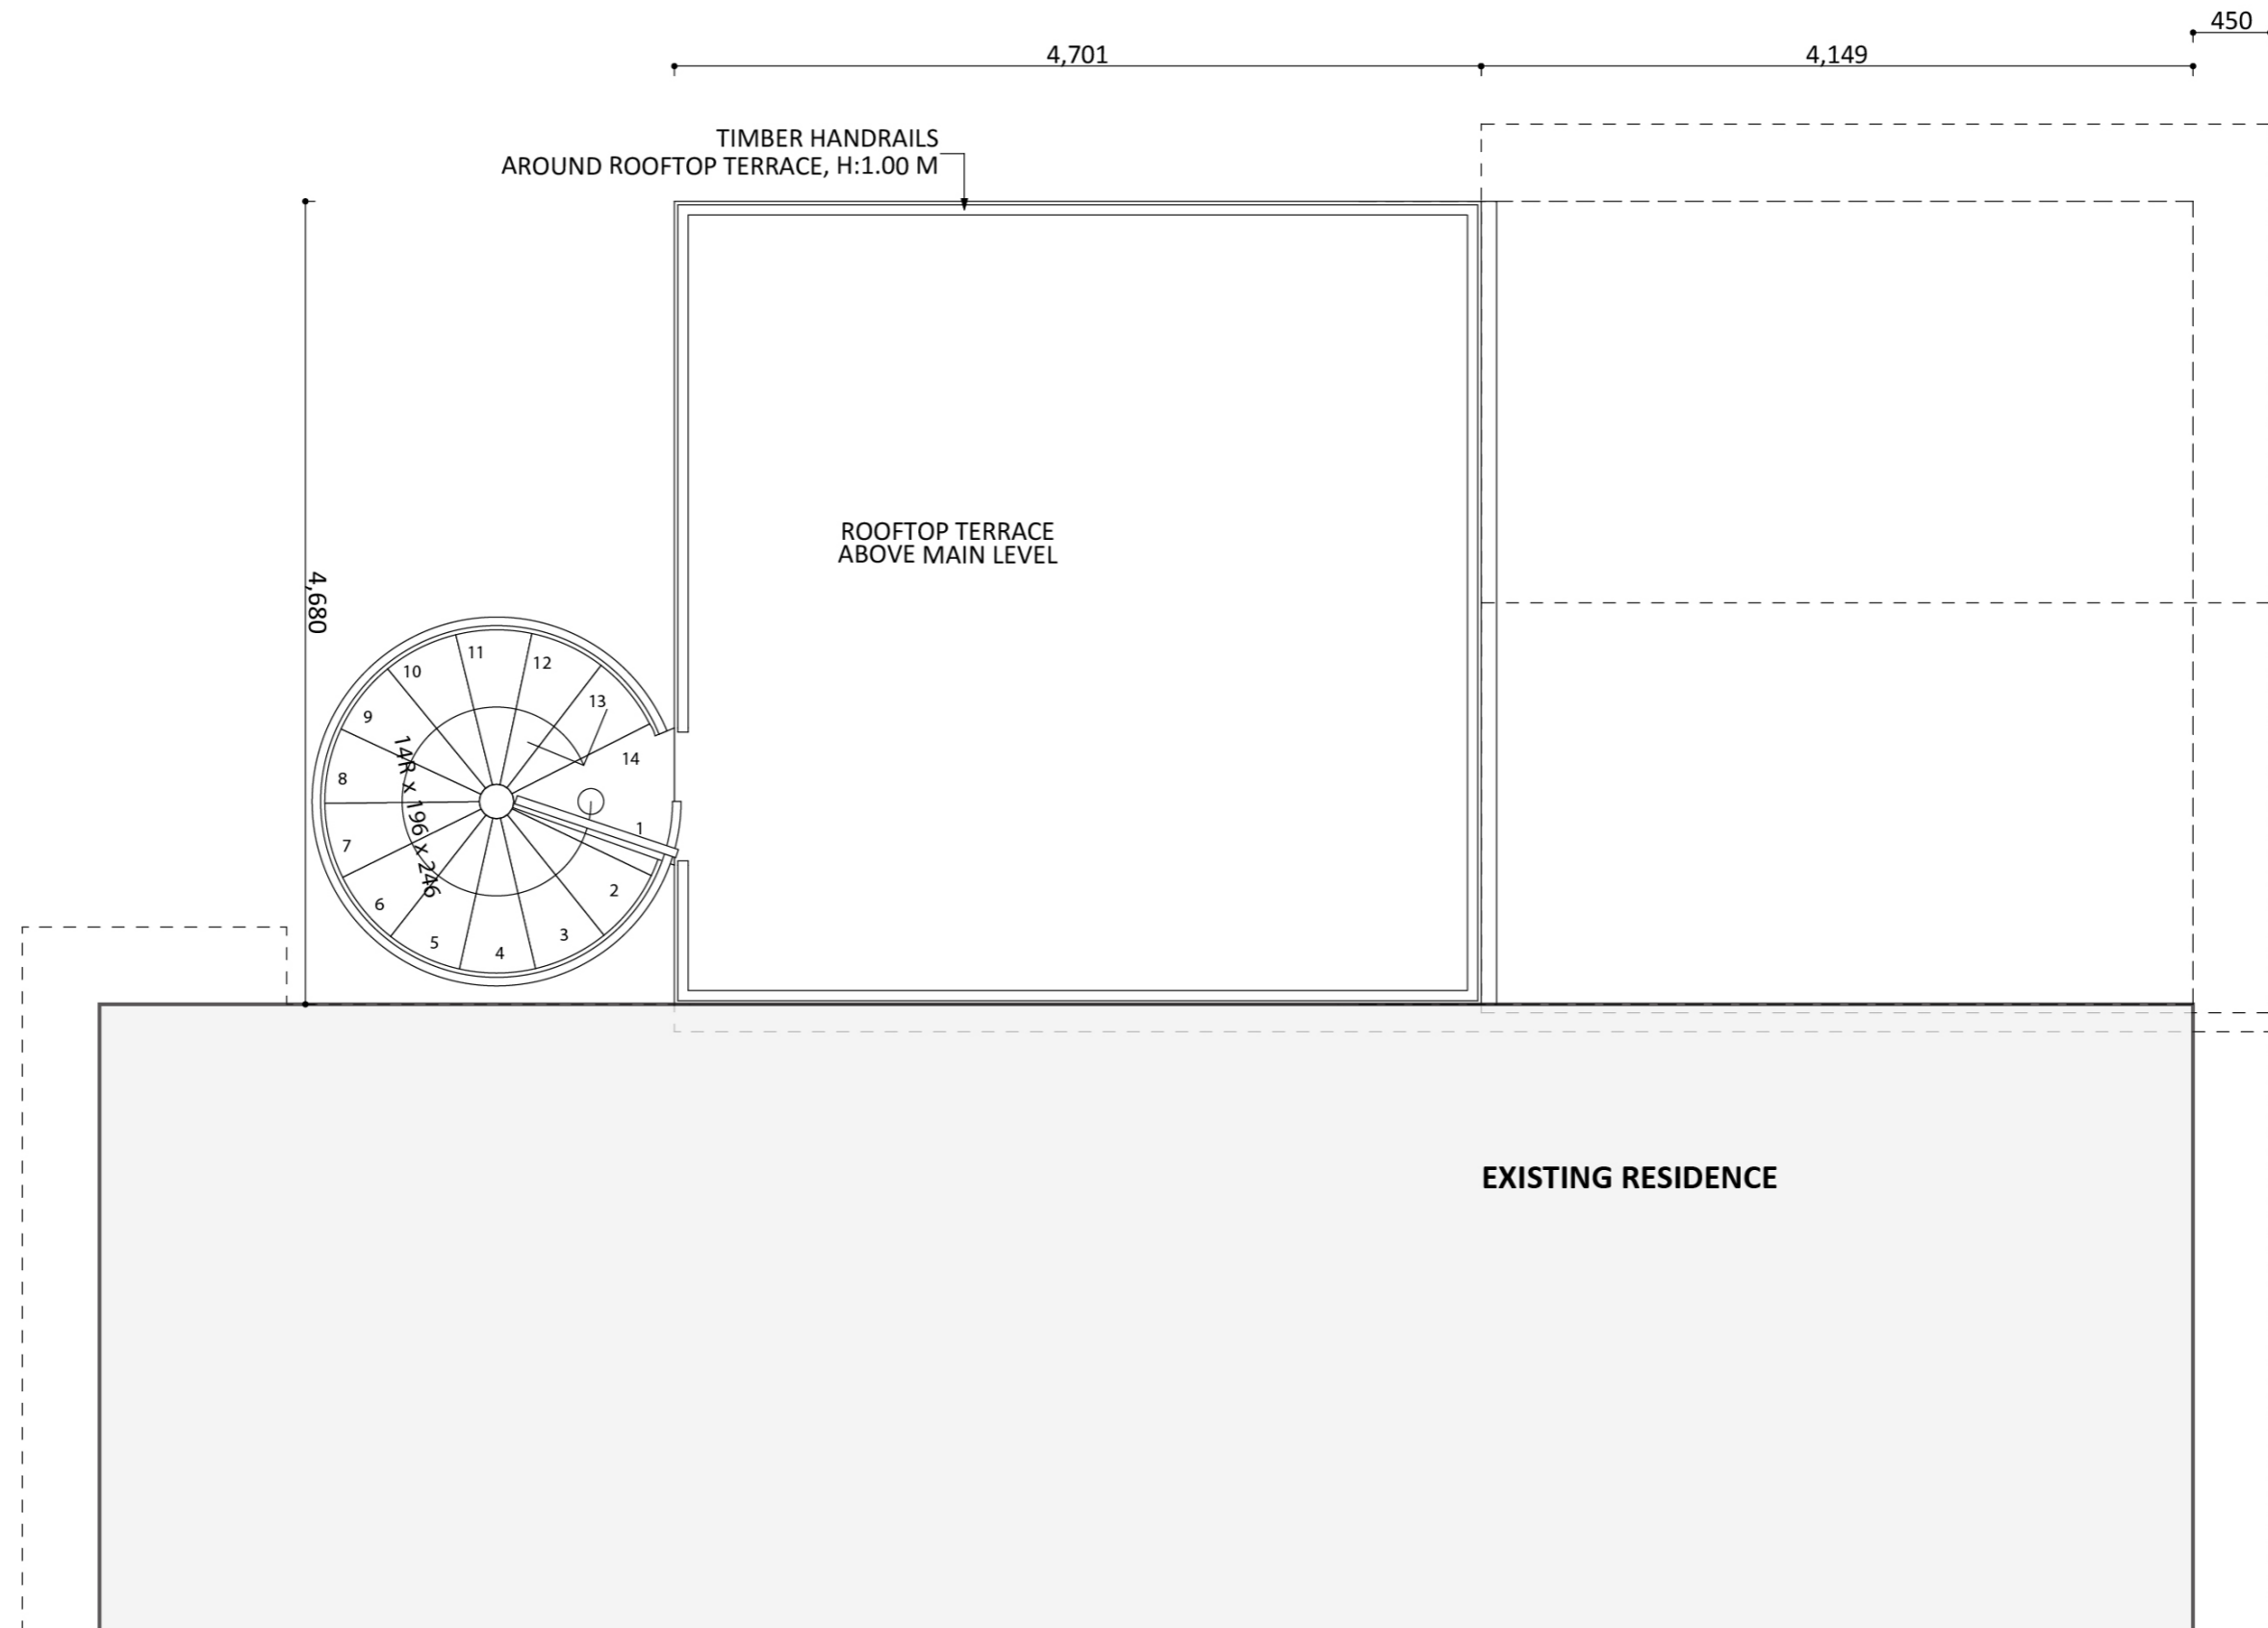

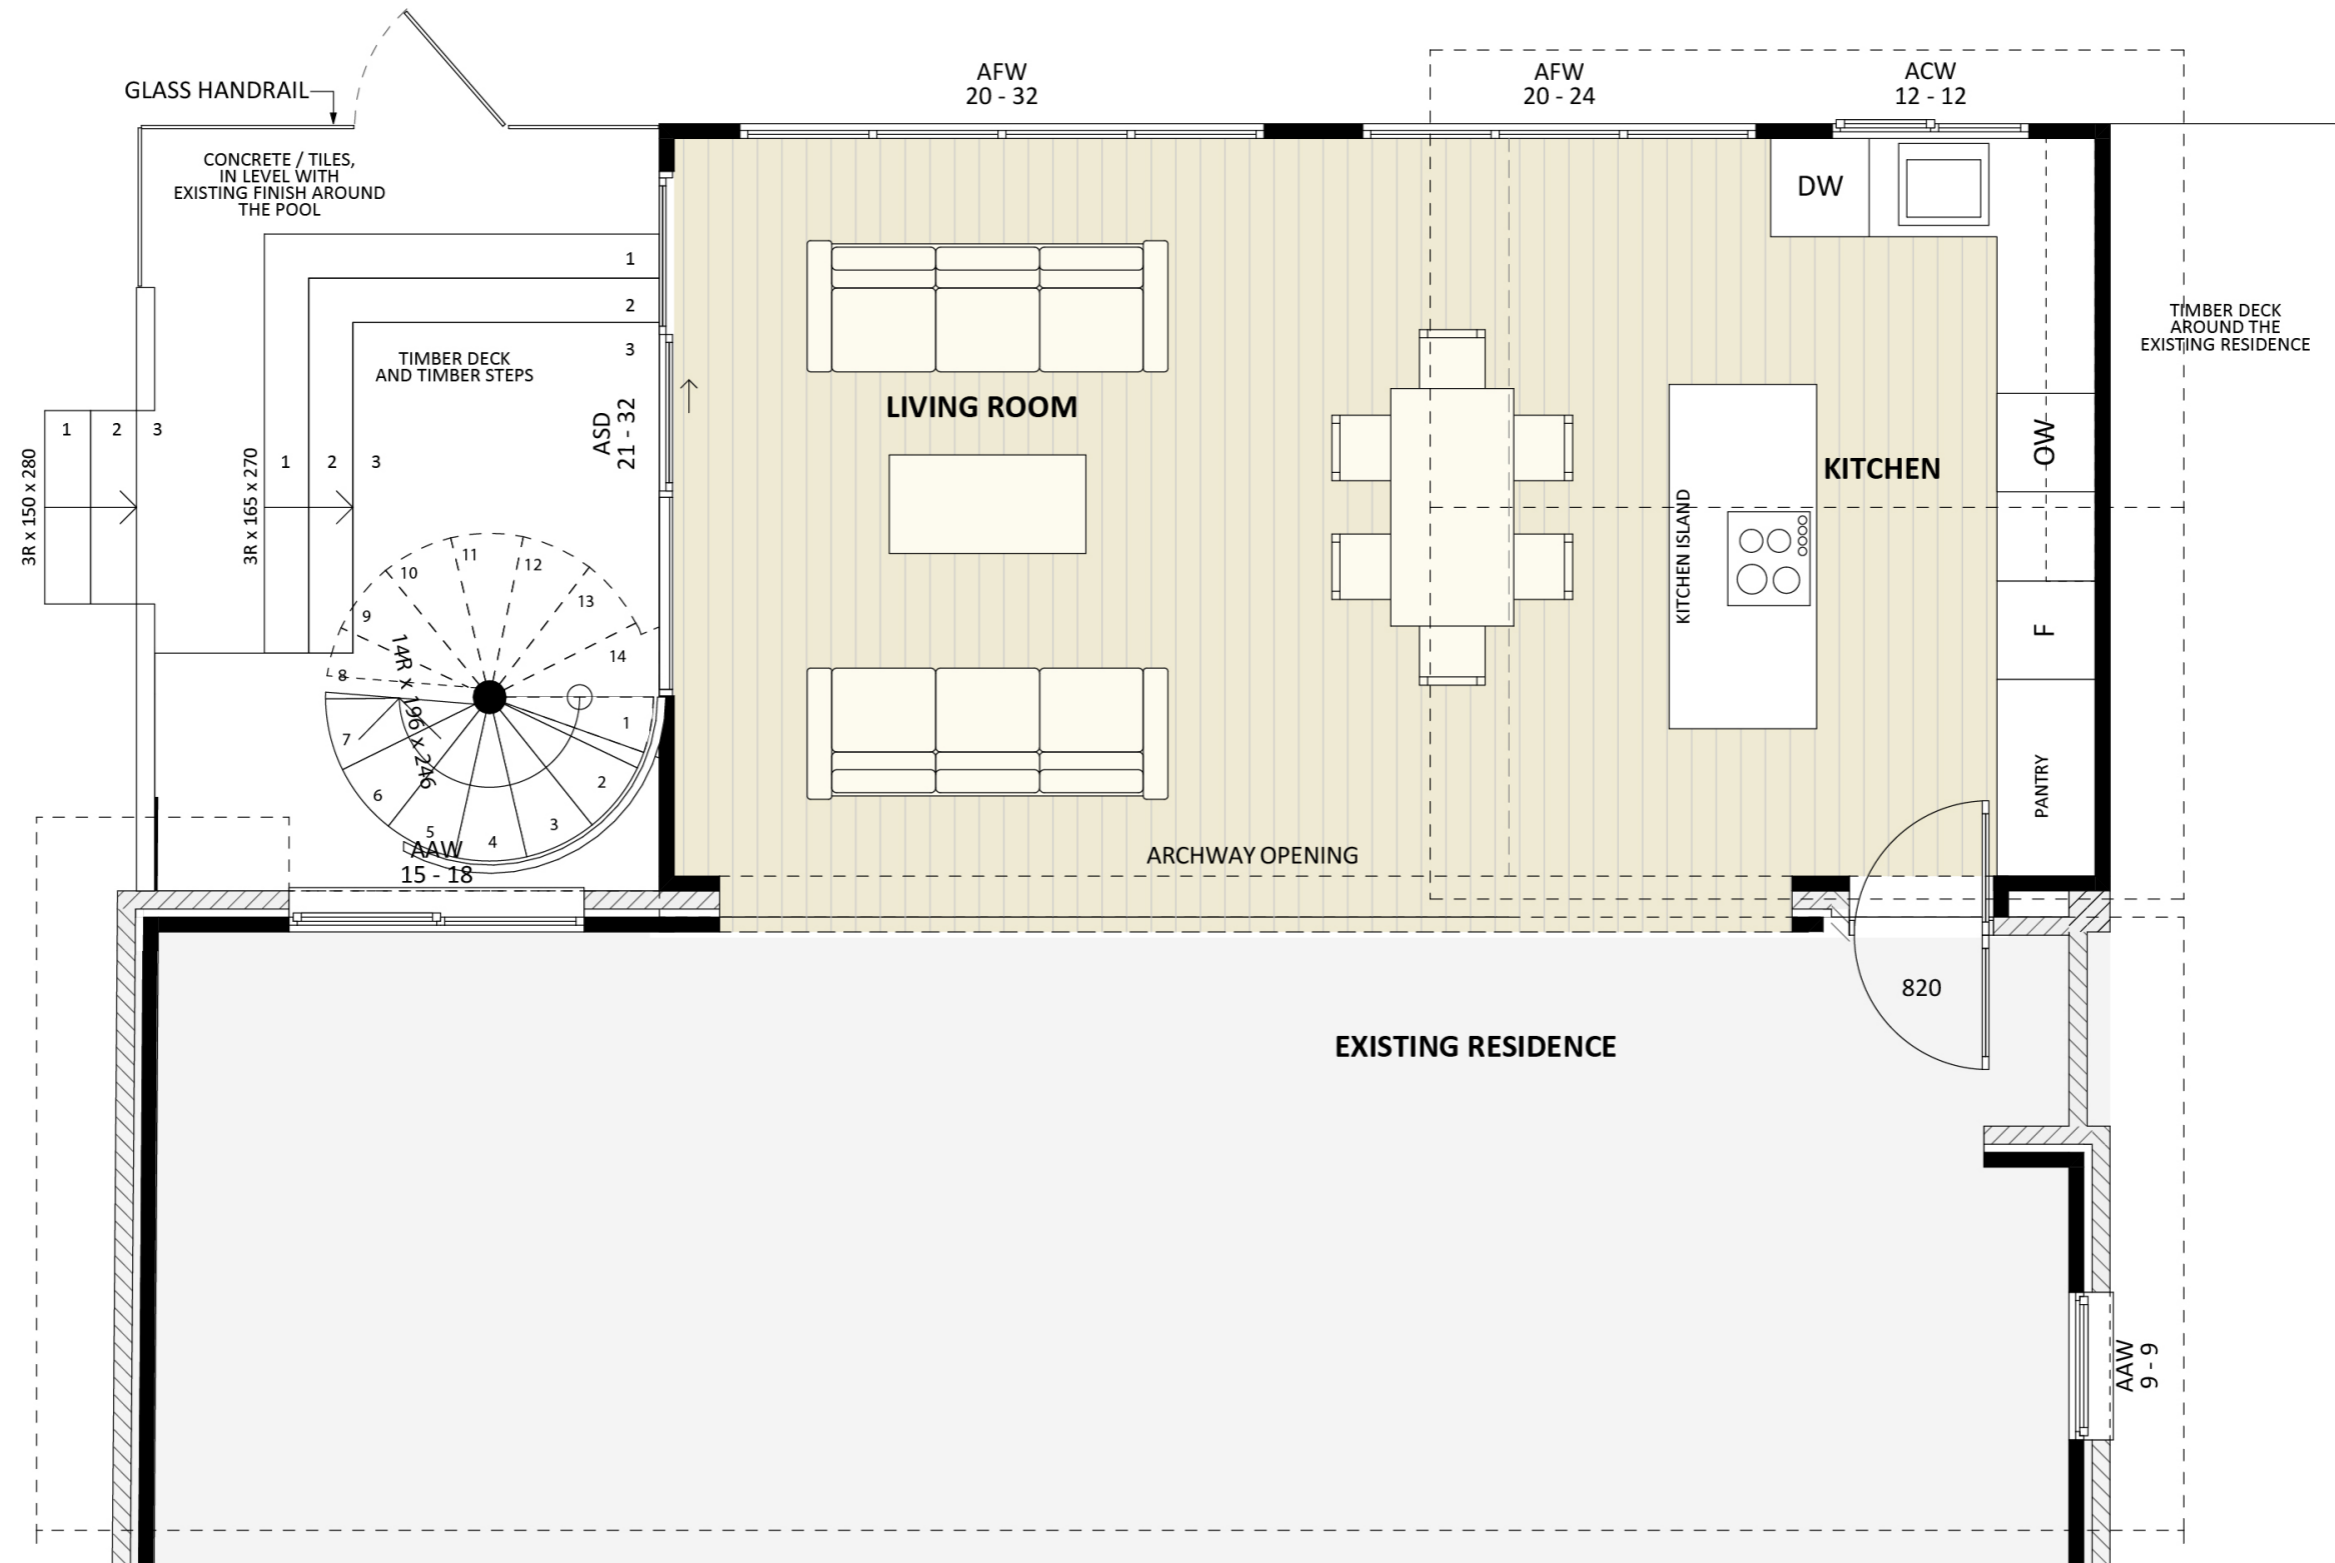


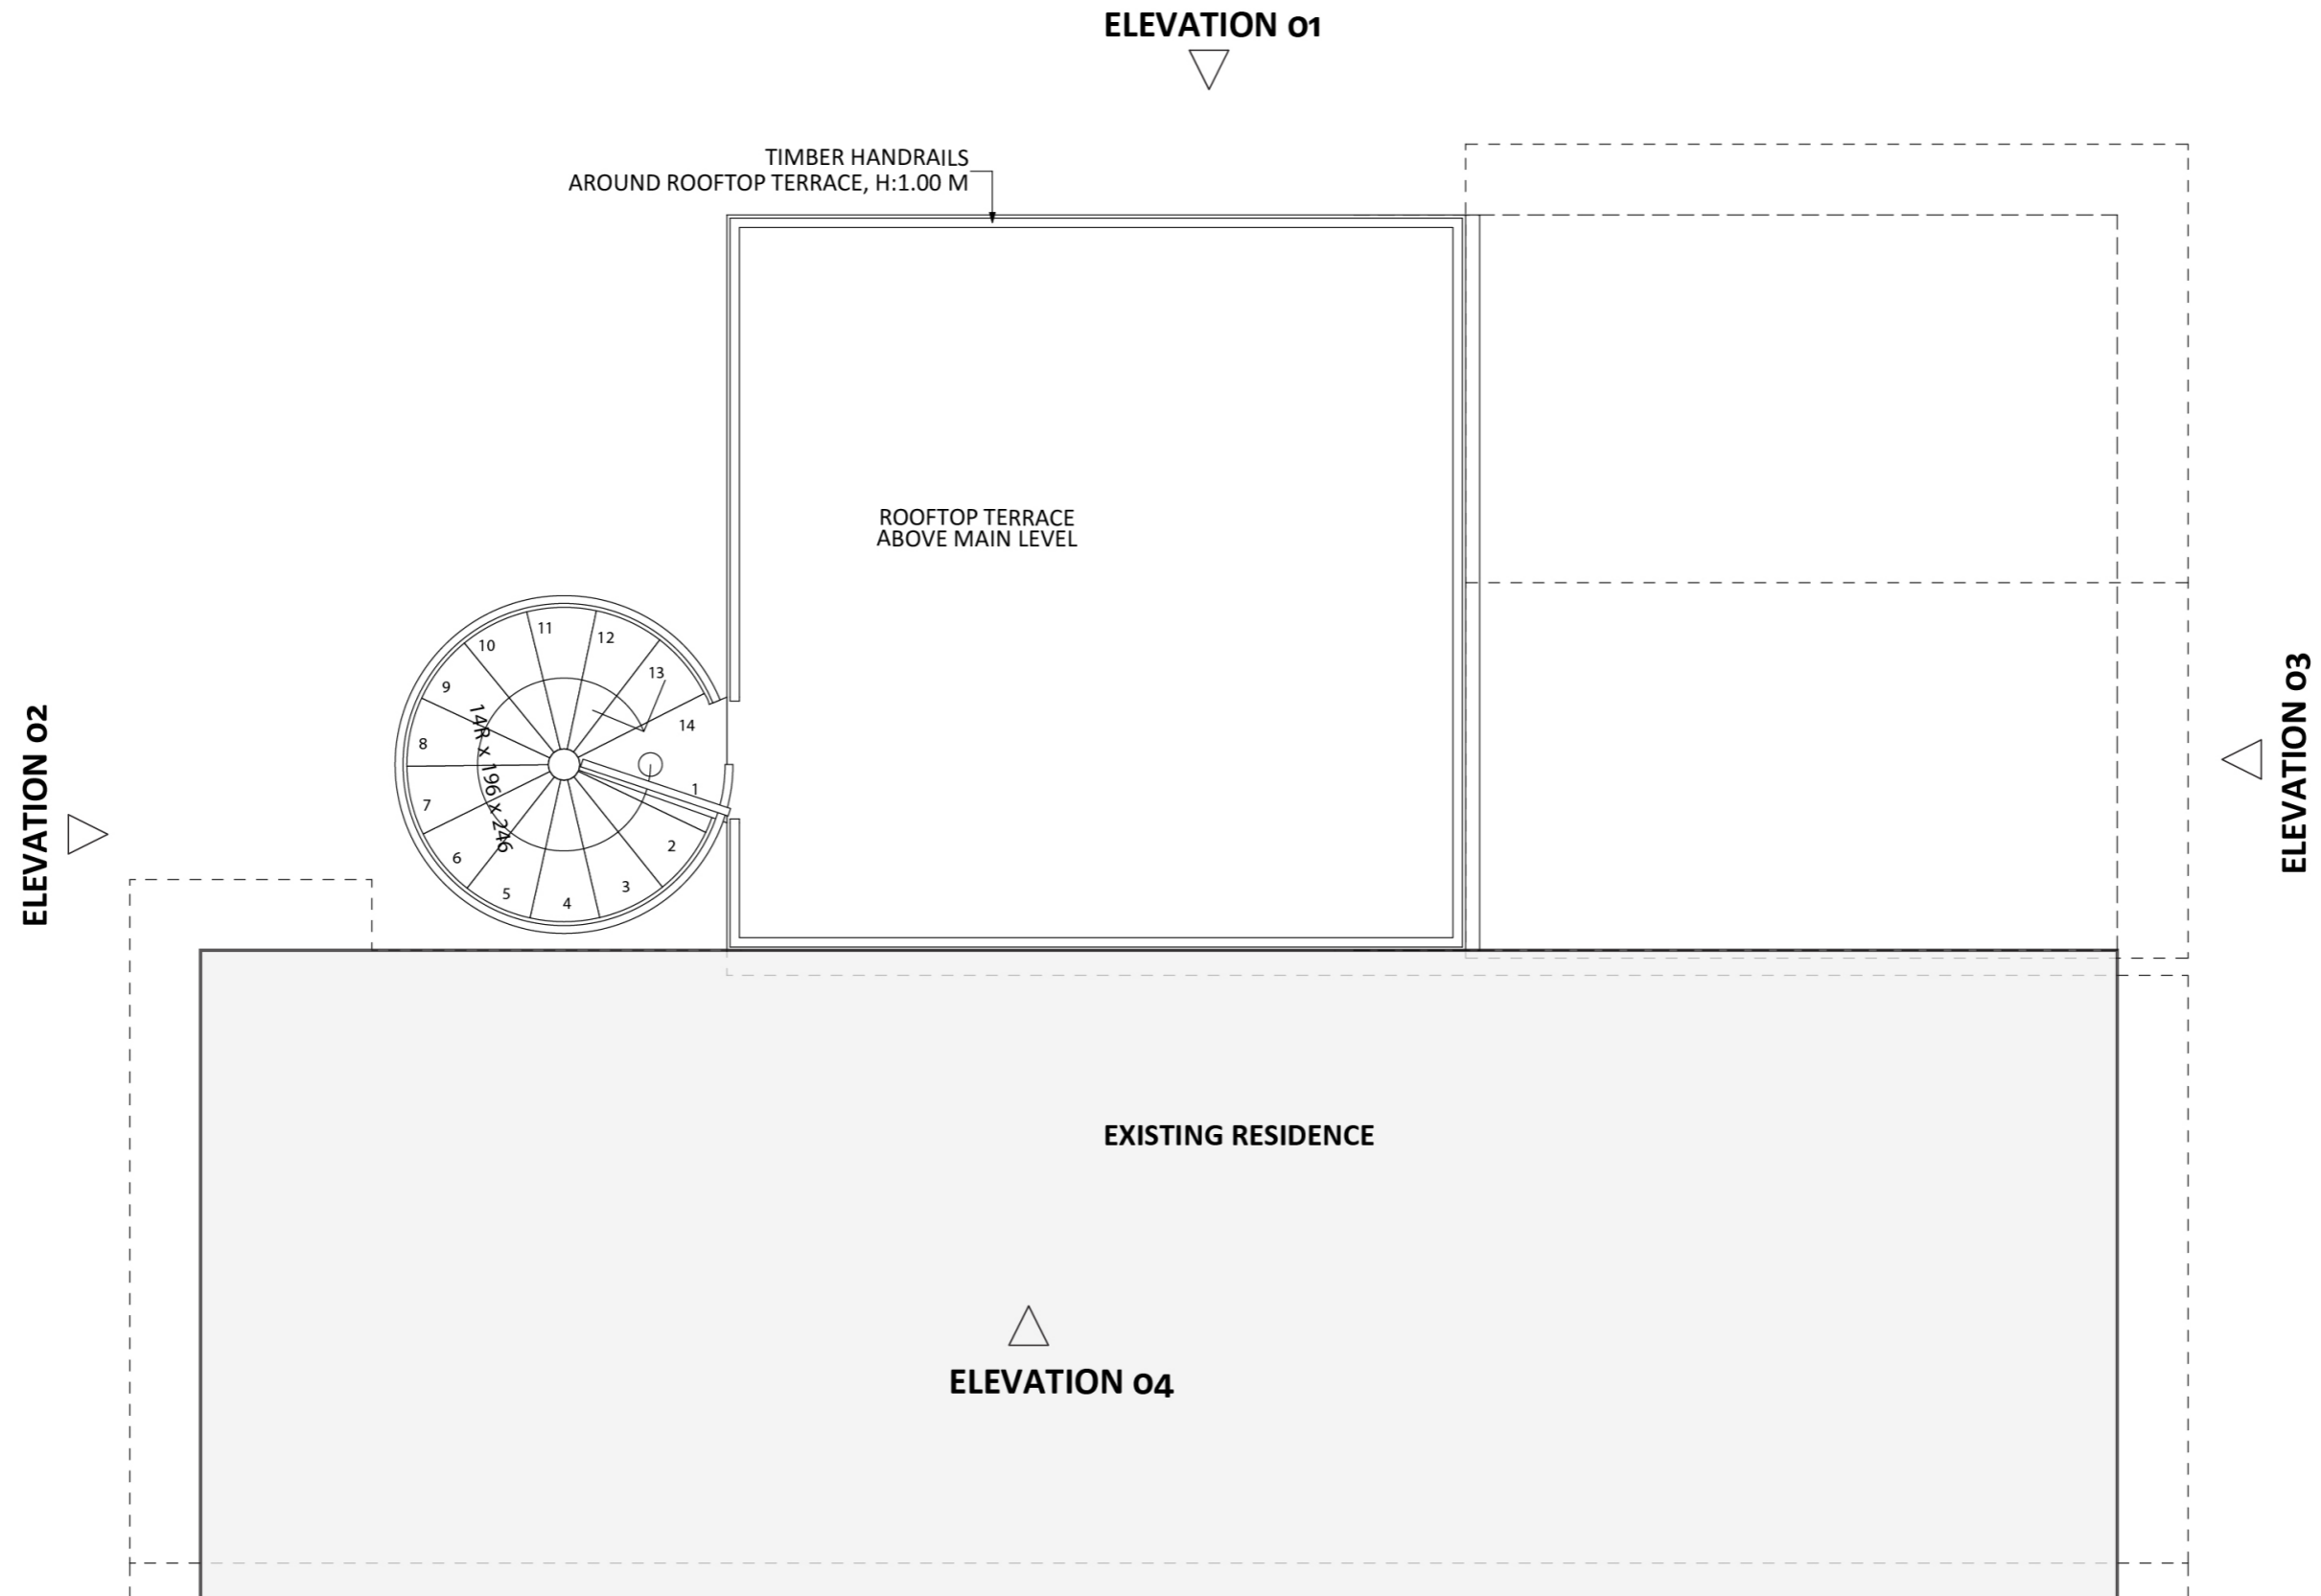

An elevation is the height of the structure from ground level to the height of the roof.

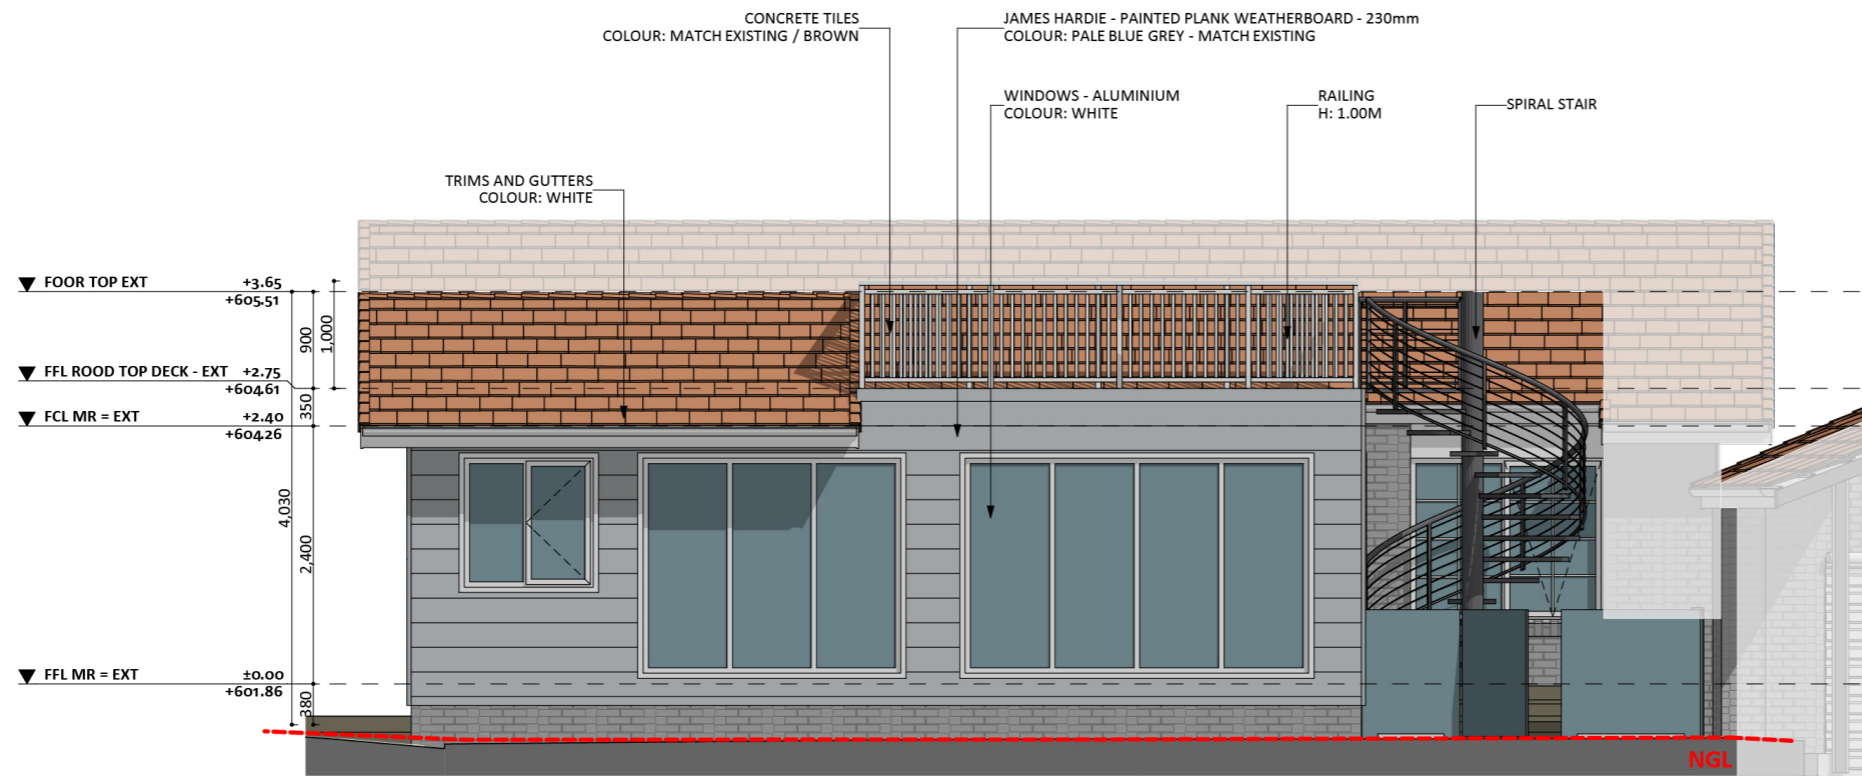


ELEVATION 01

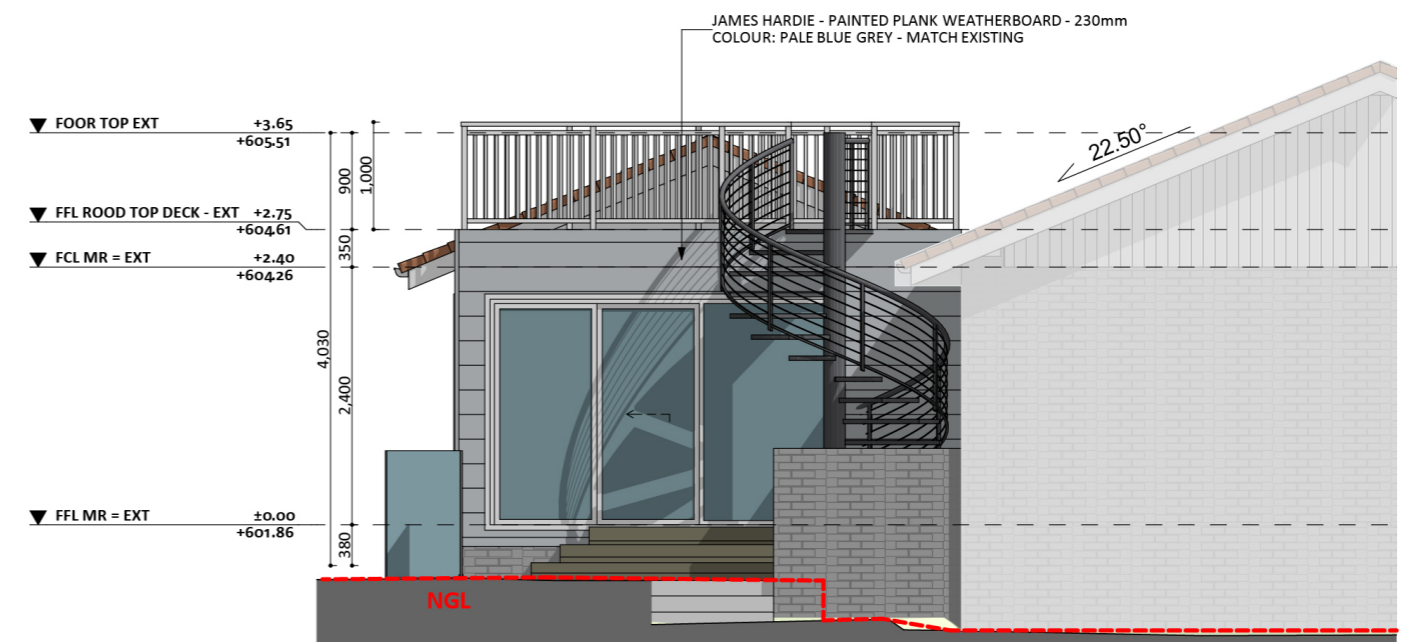

ELEVATION 02

An elevation is the height of the structure from ground level to the height of the roof.

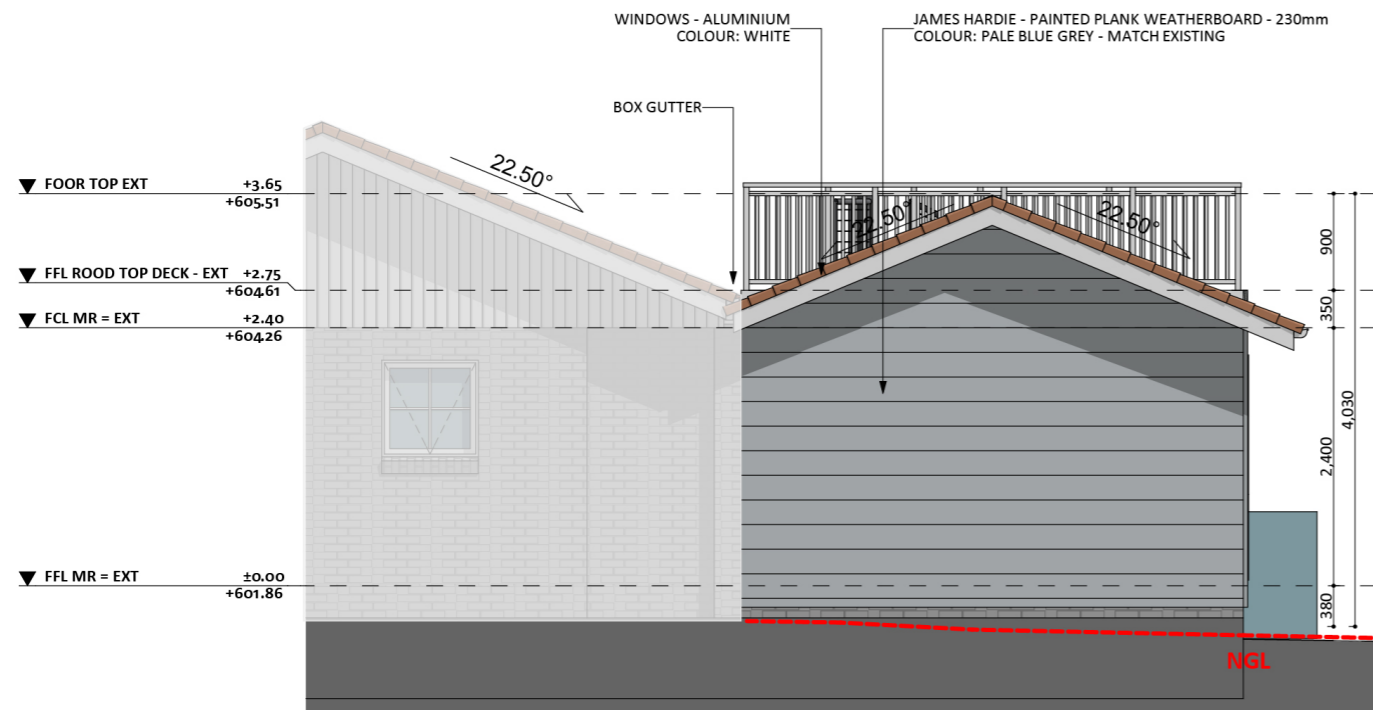

ELEVATION 03



ELEVATION 04

 **FIXED
PRICE
EXTENSIONS**

fixedpriceextensions.com.au
canberragrannyflatbuilders.com.au

 info@cgfb.com.au

 1300 979 658



ACT Building Lic: 2012767