

1080



ACT Building Lic: 2012767



**FIXED
PRICE
EXTENSIONS**













Gutters
Colour: Monument


Roof Tile
Colour: Peak


Door and Window Frames
Colour: Monument


James Hardie Tex
Colour: White

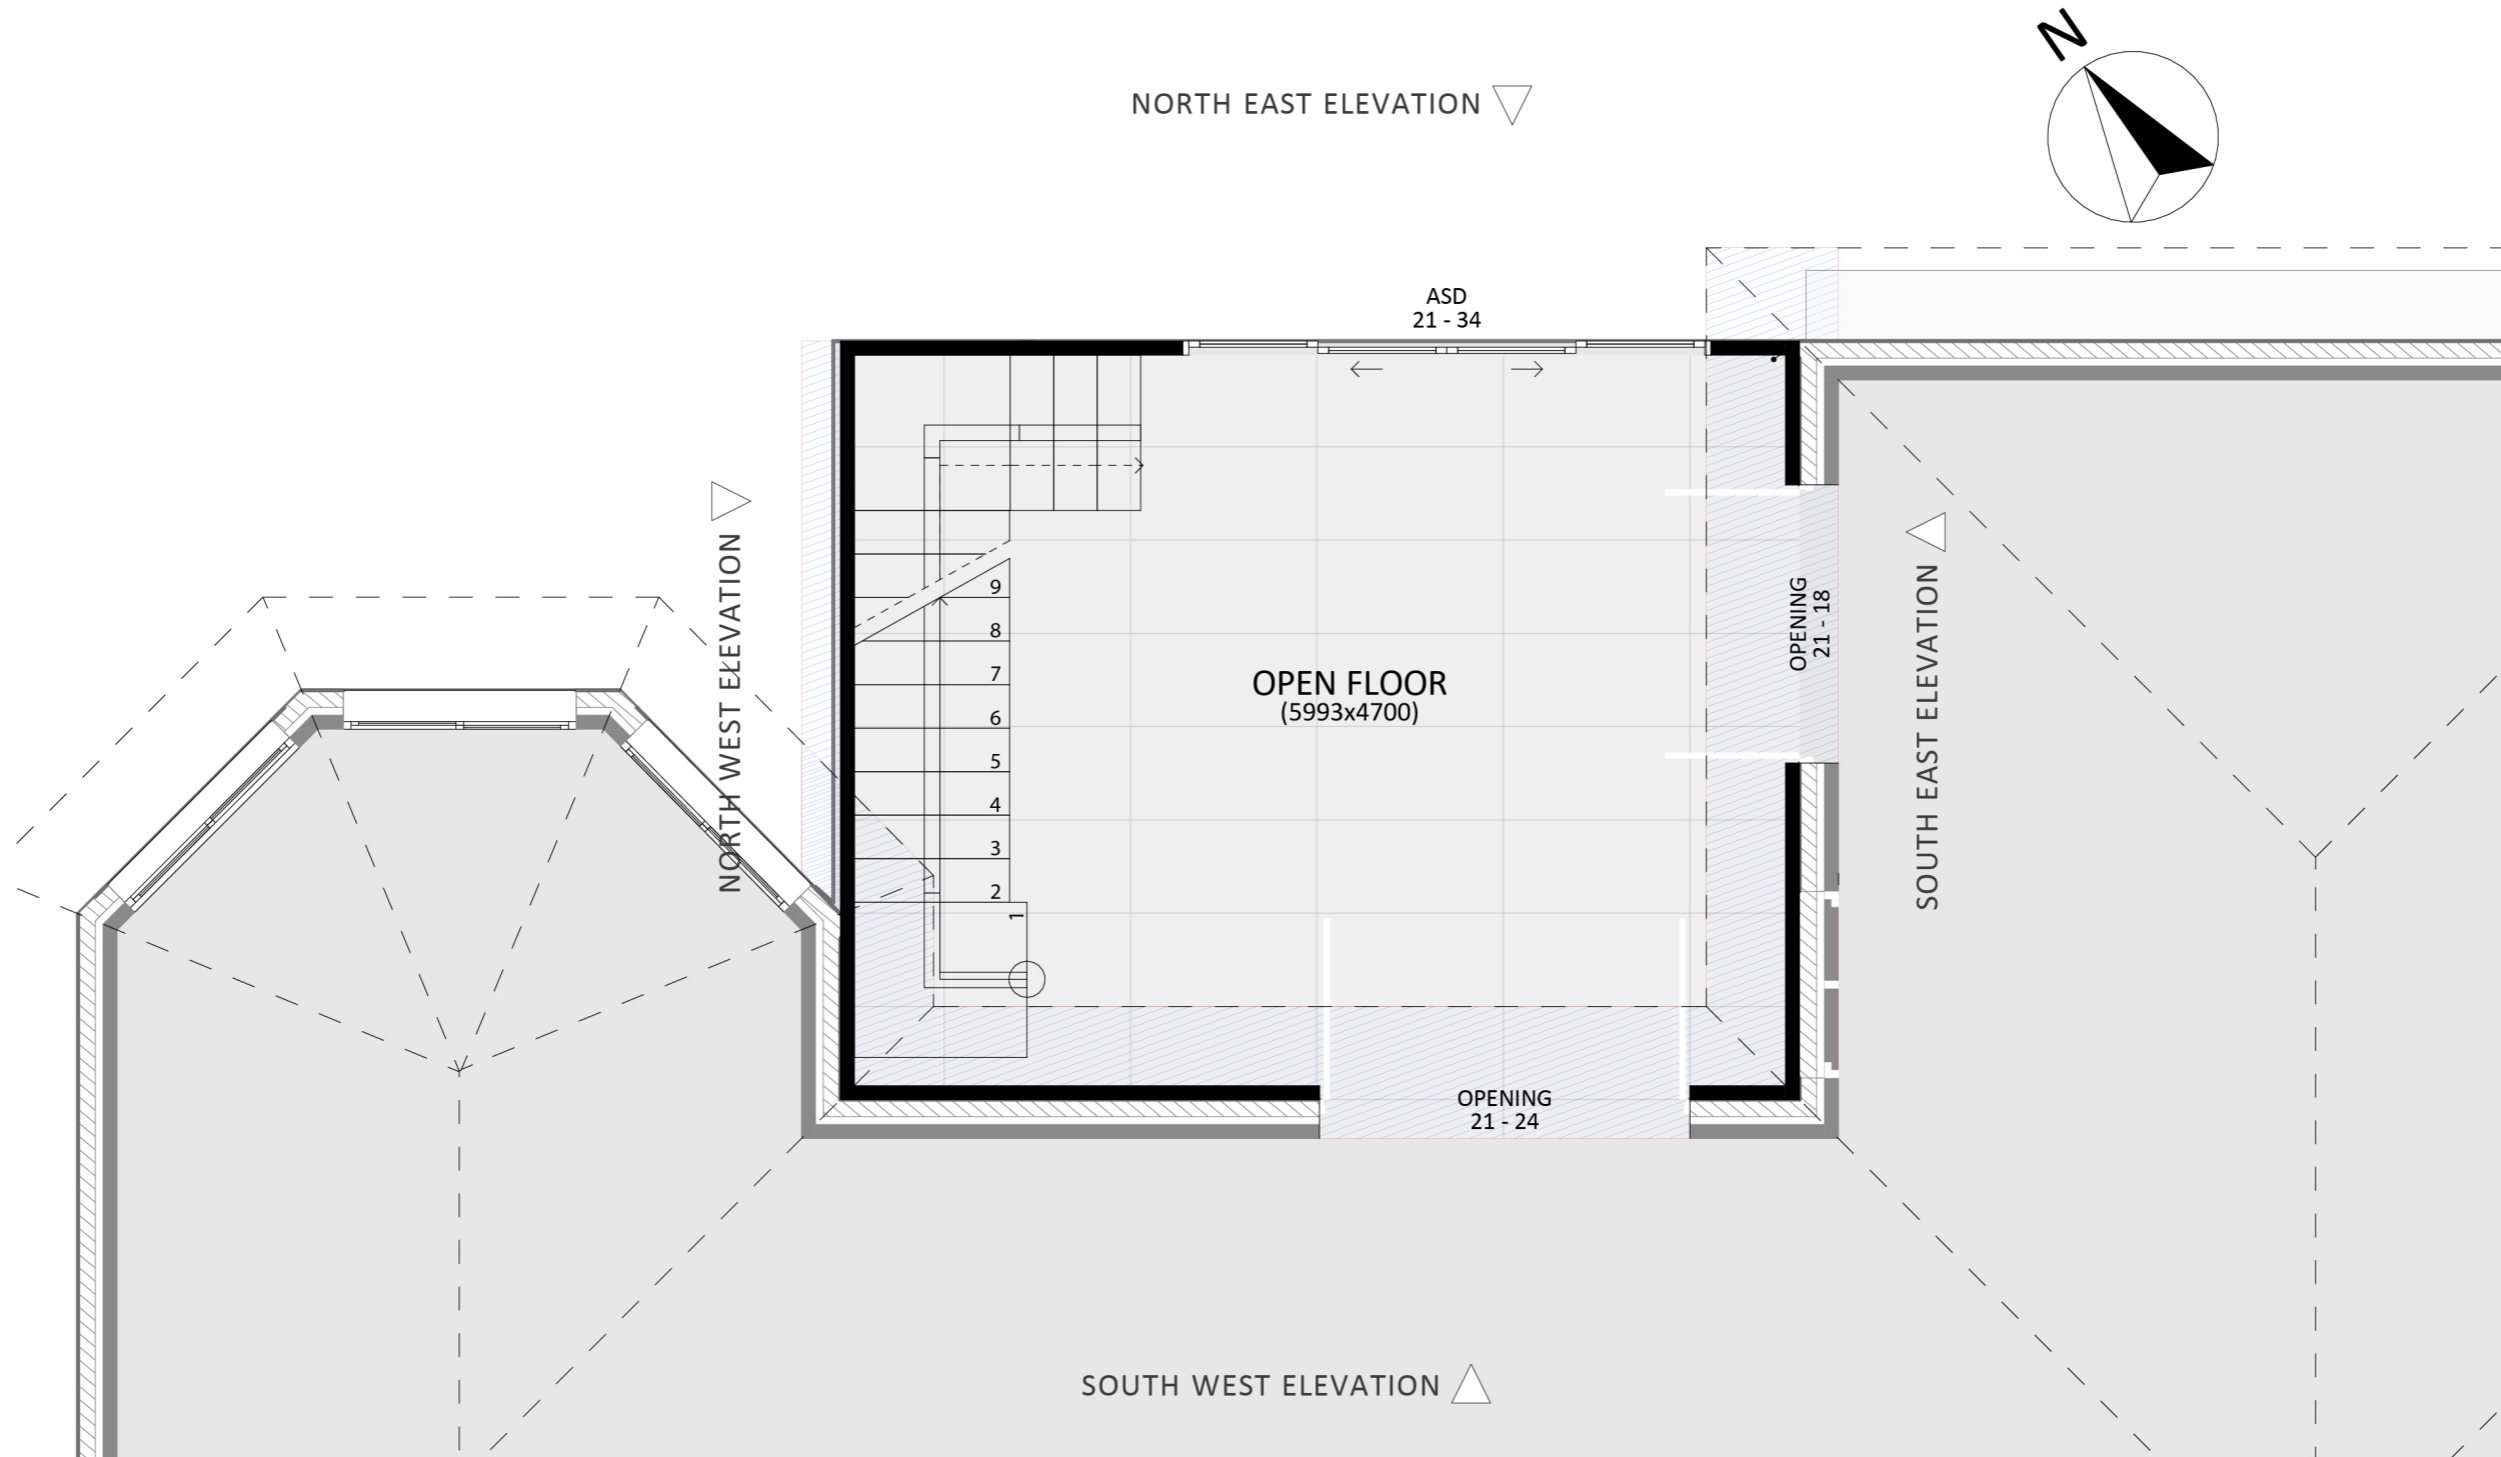

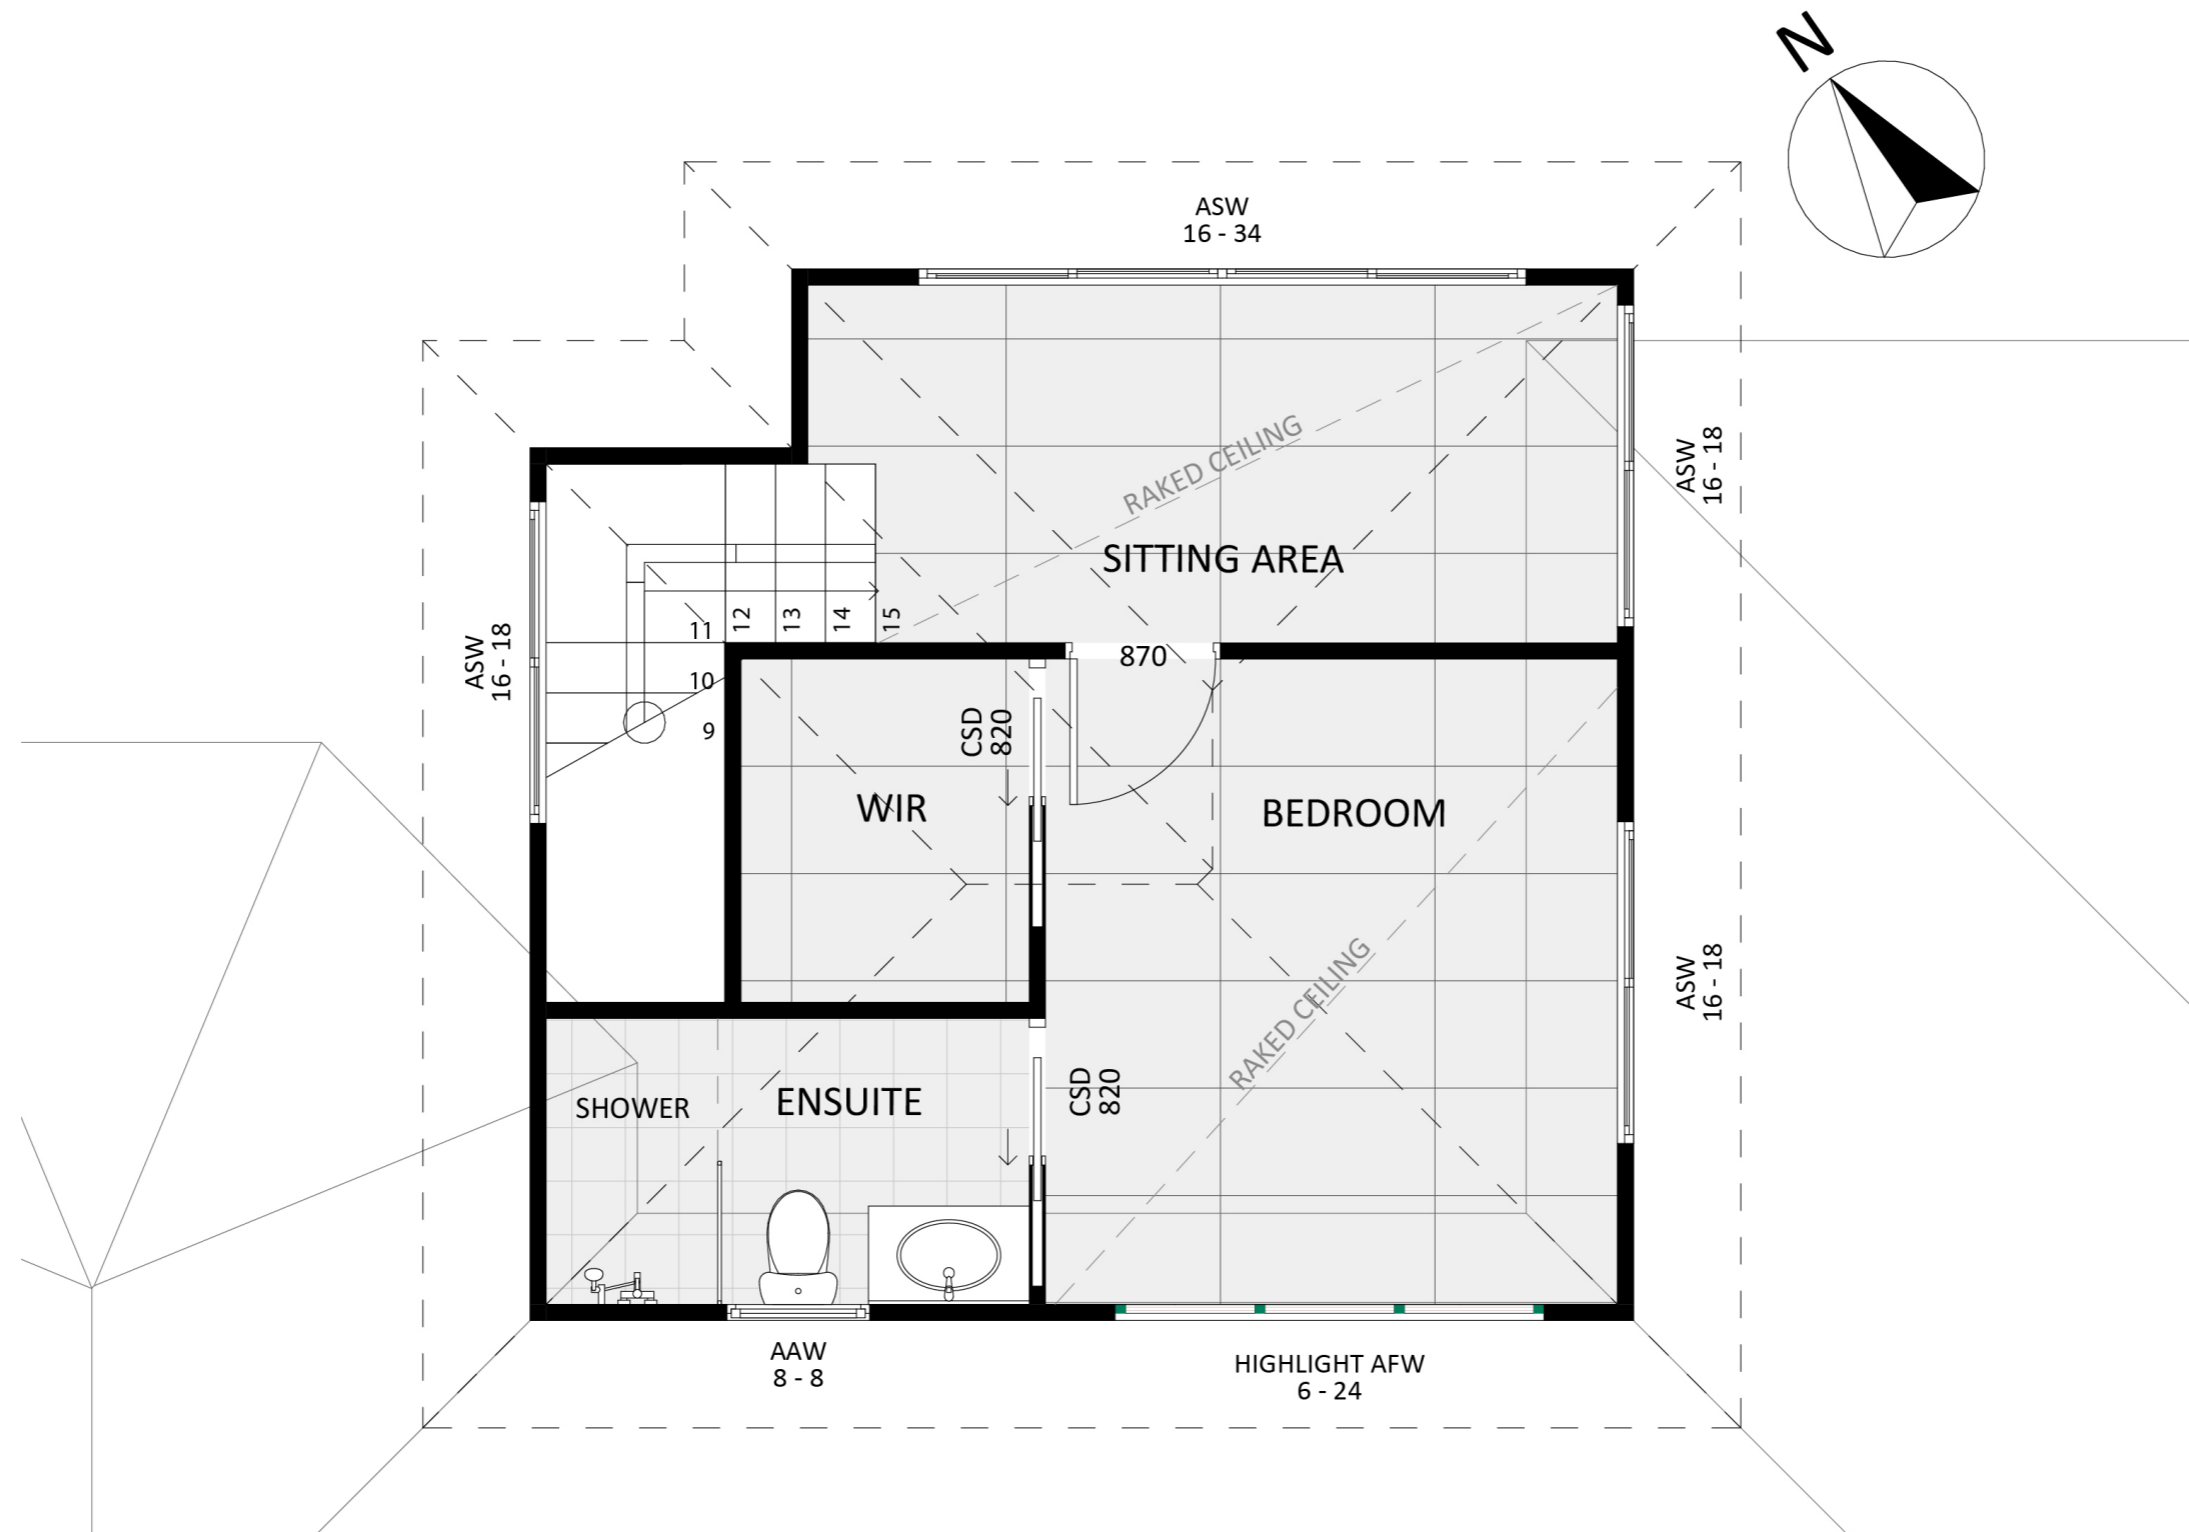


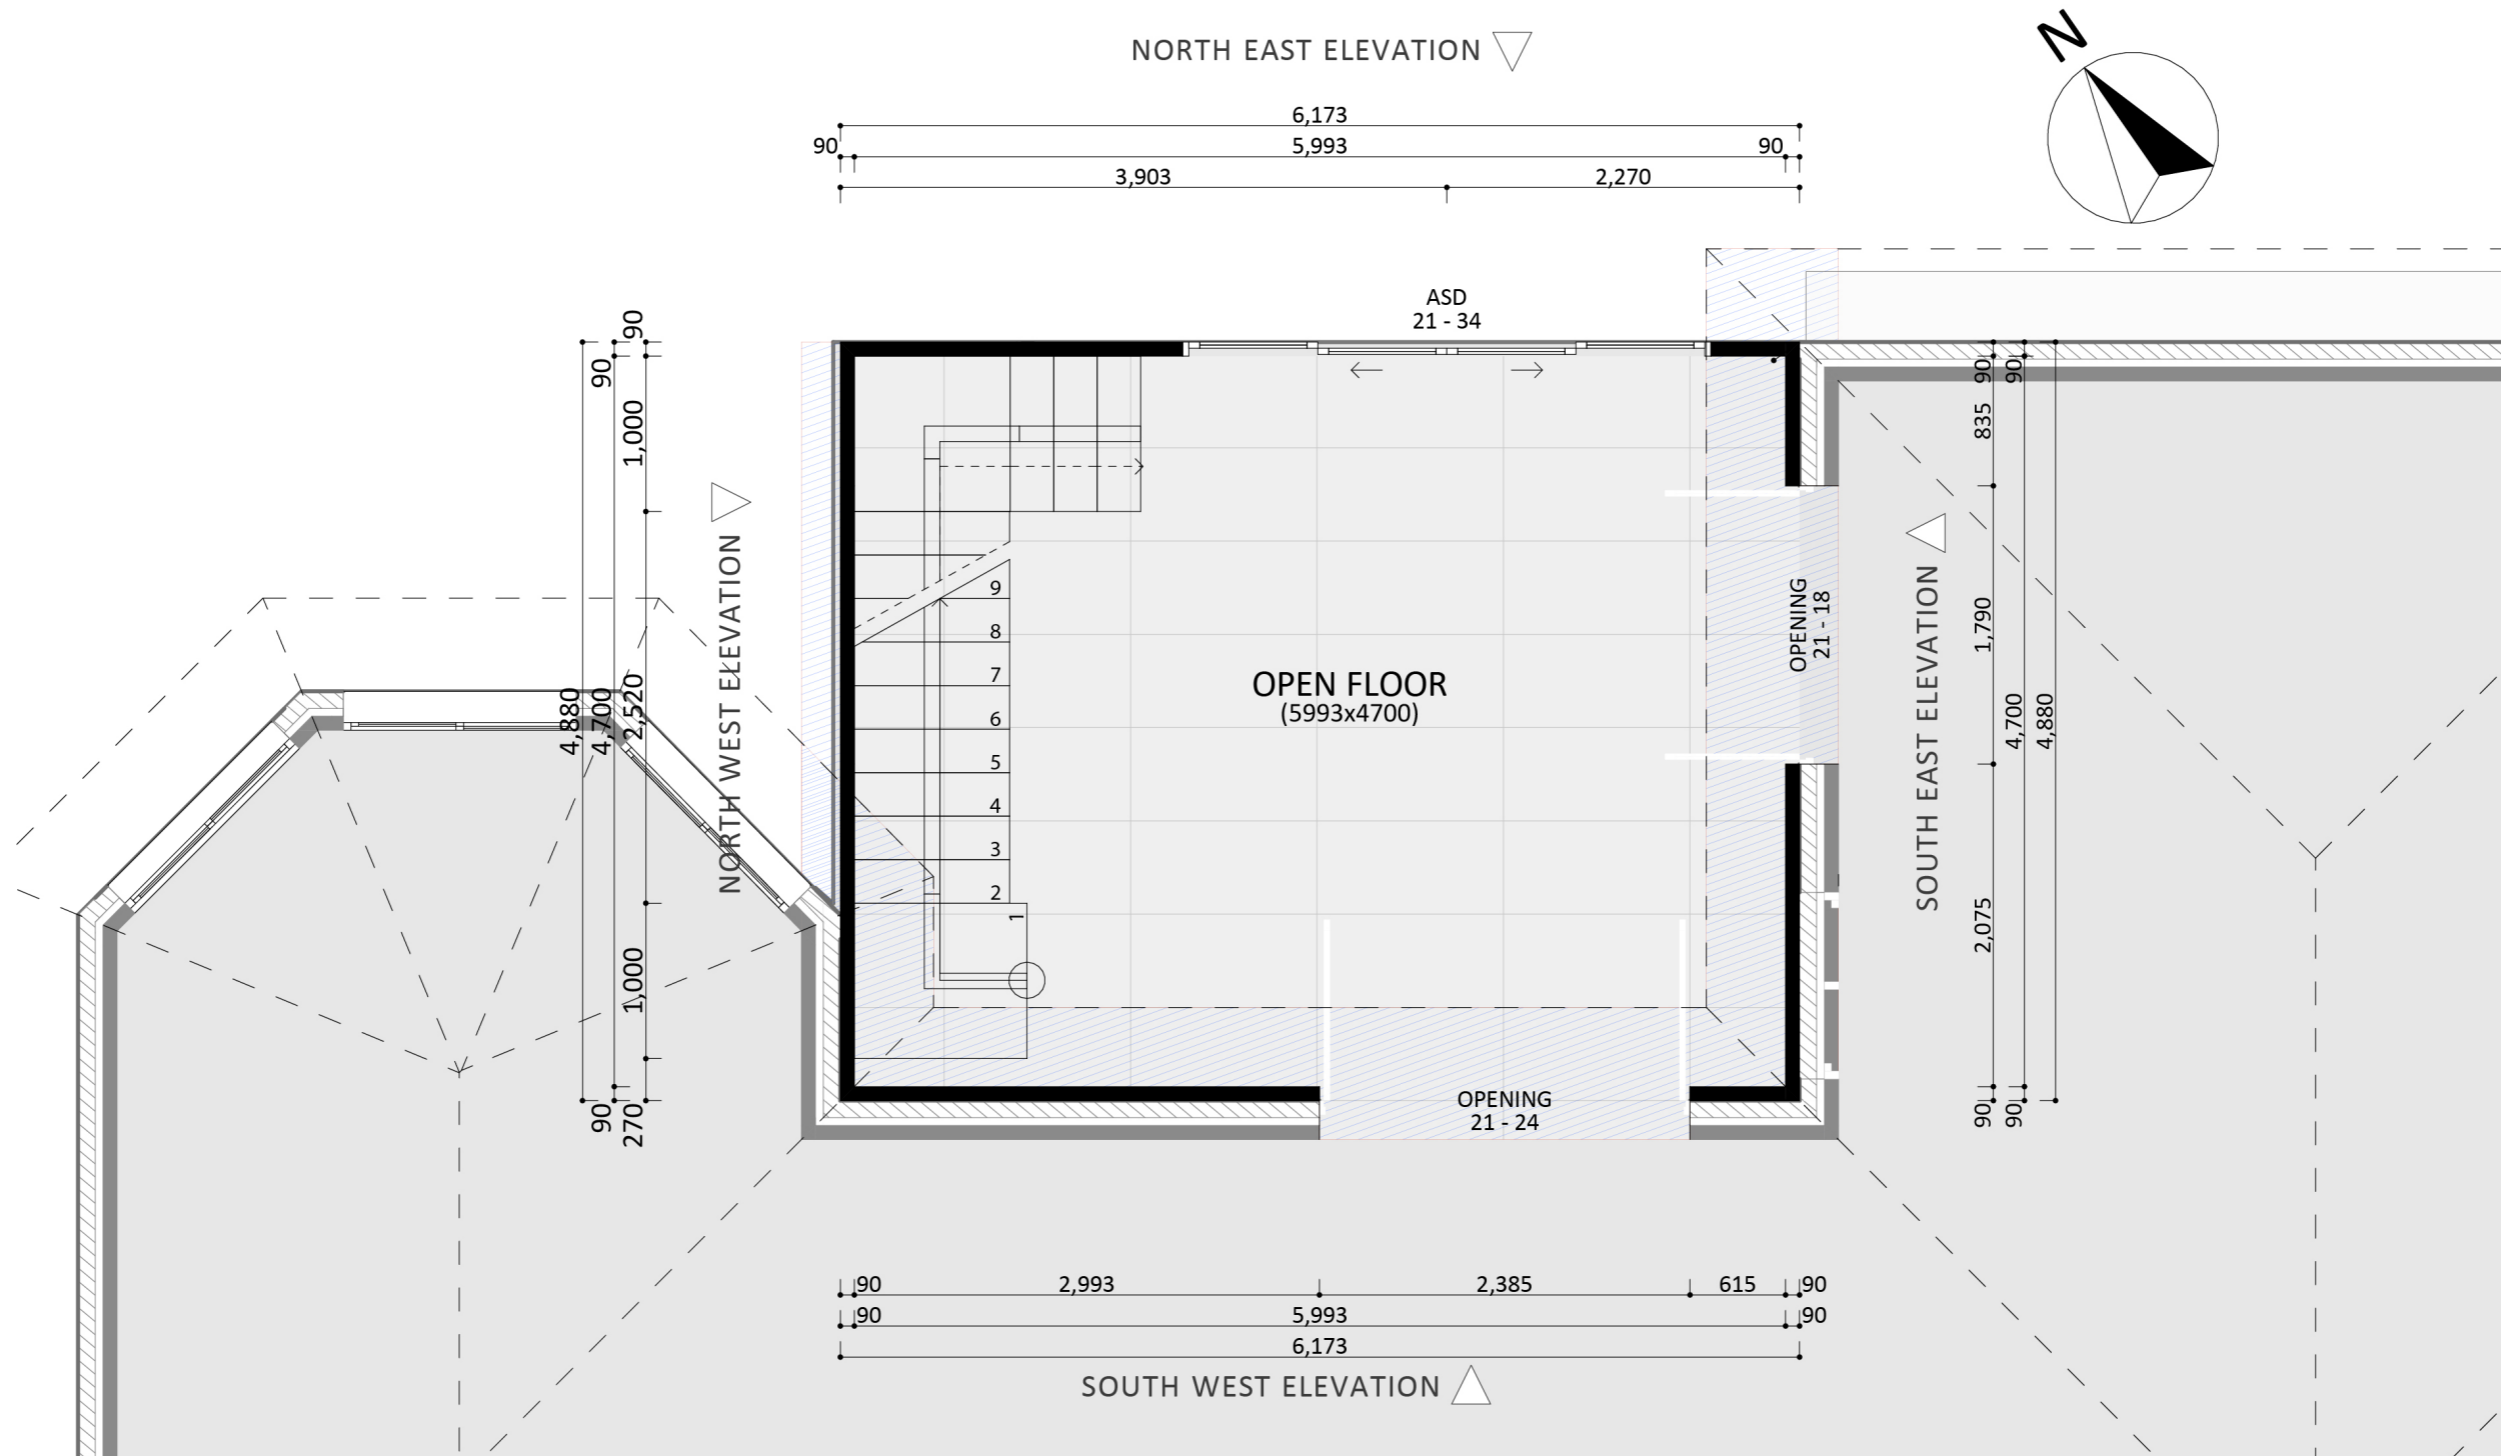

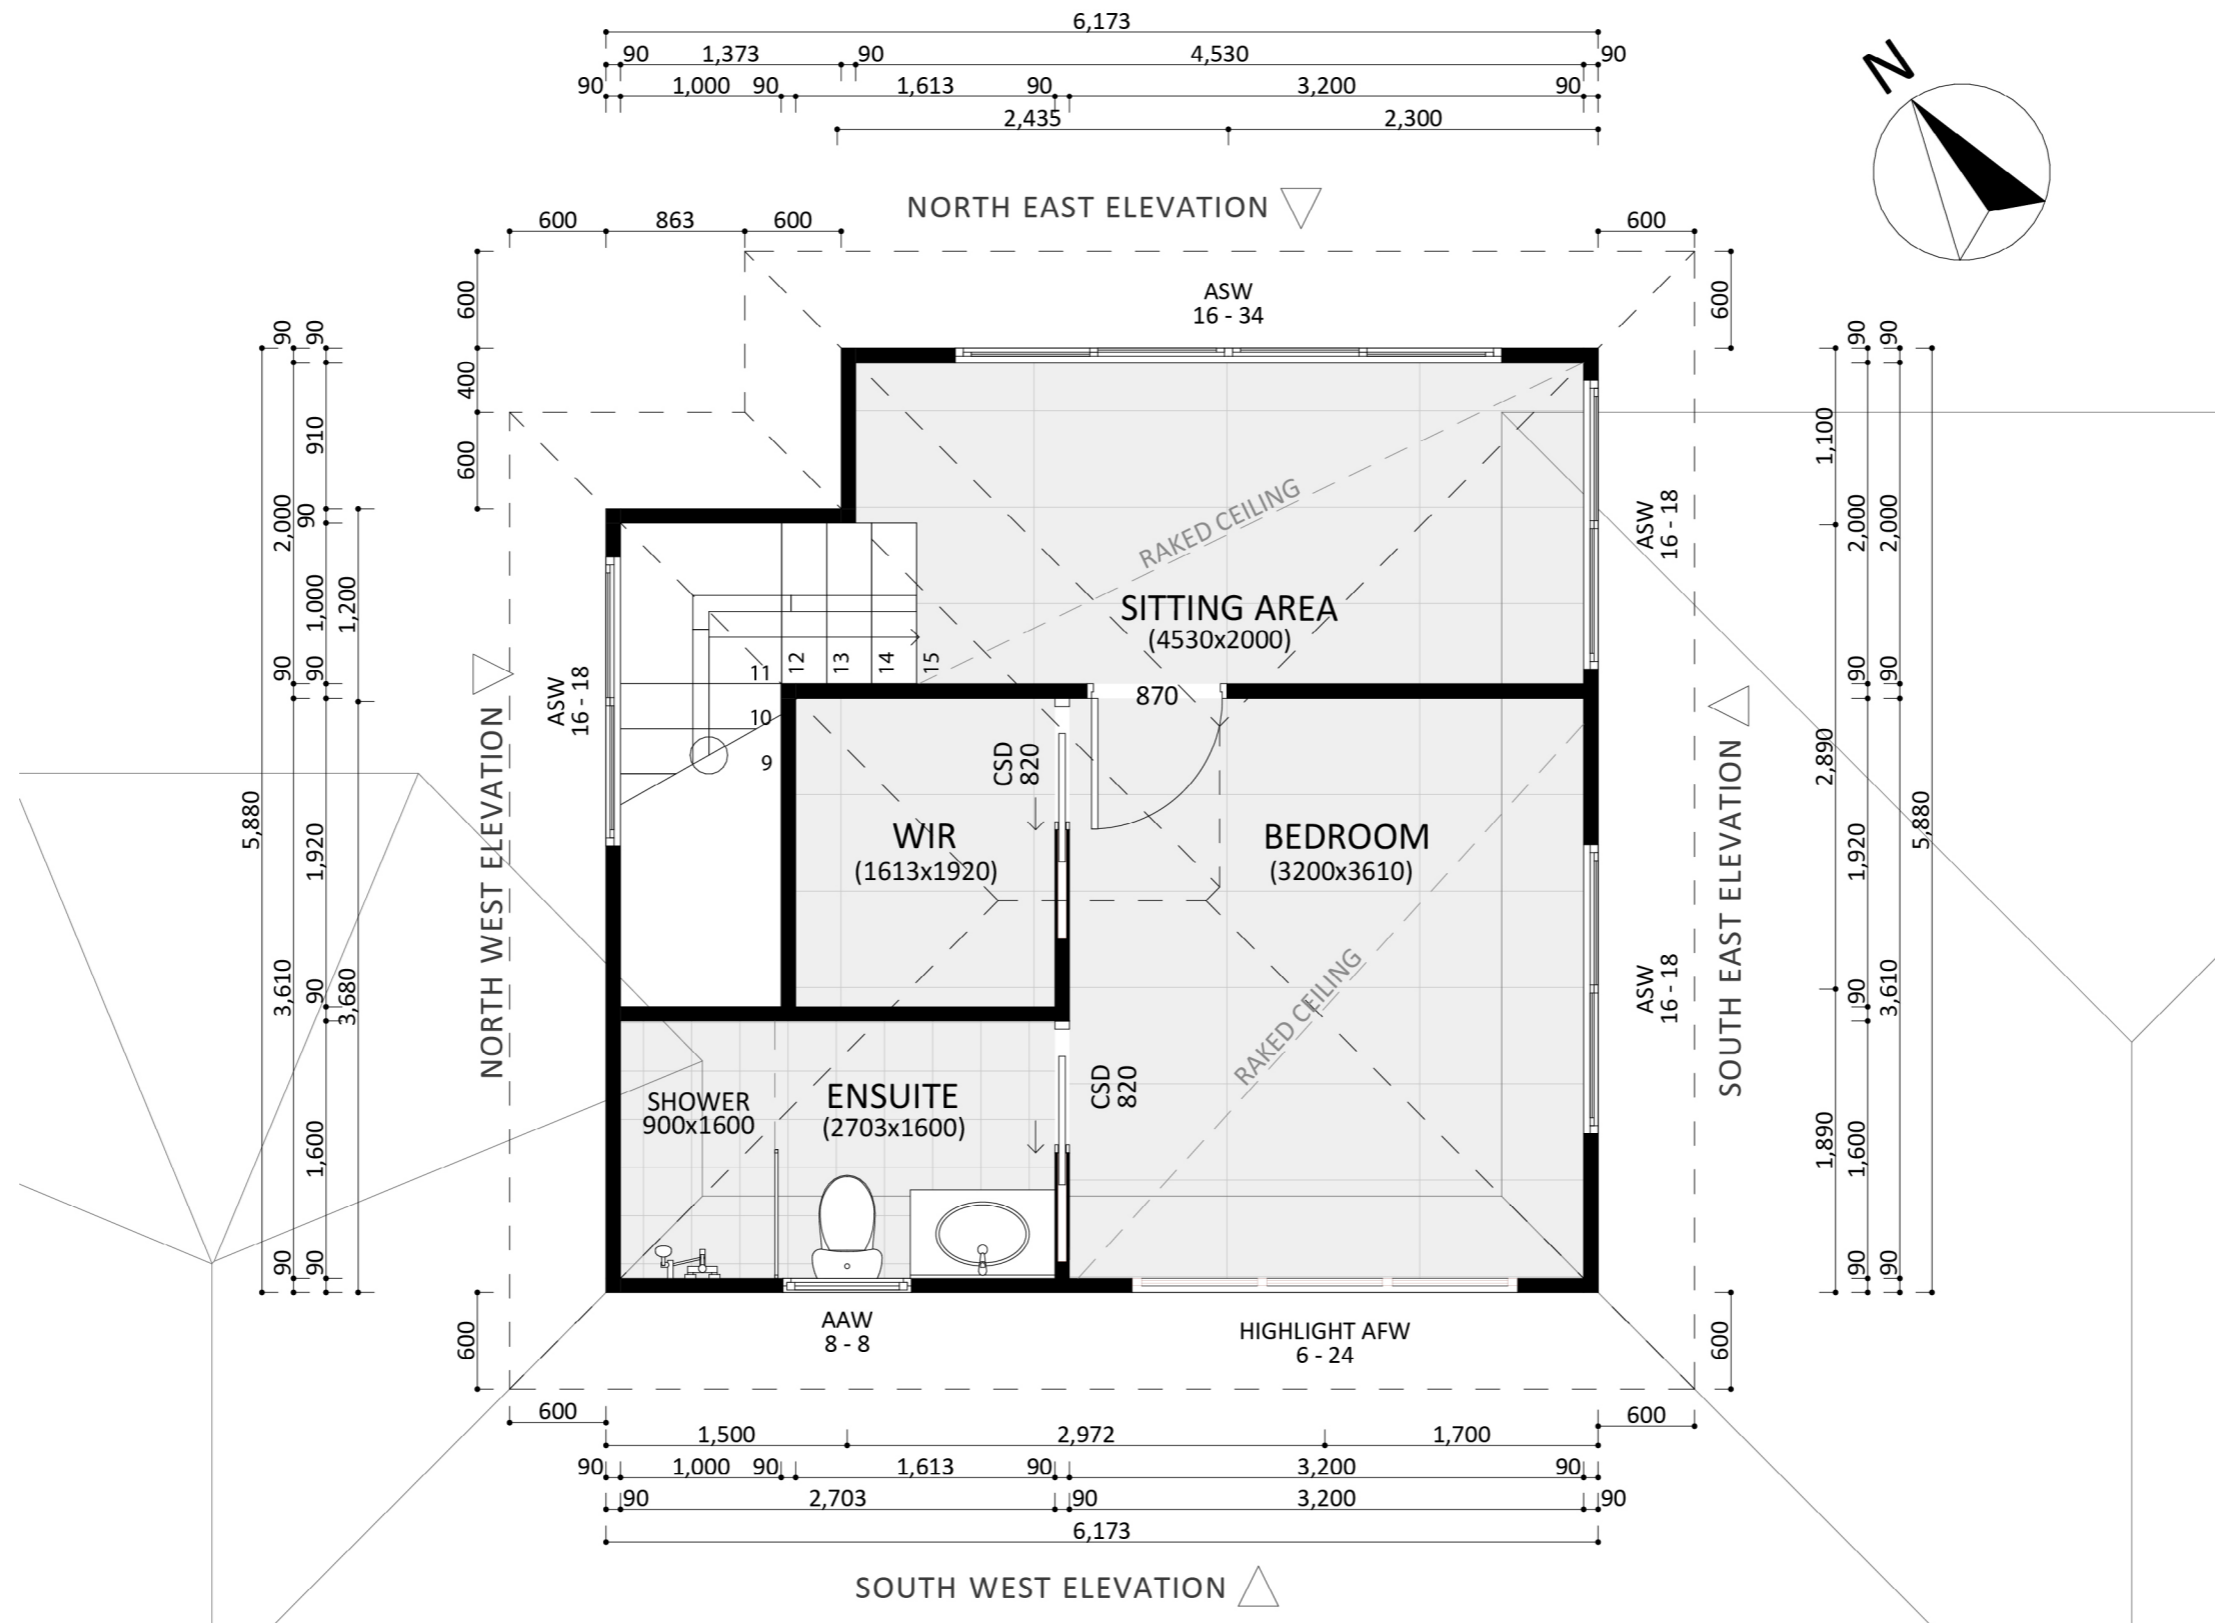


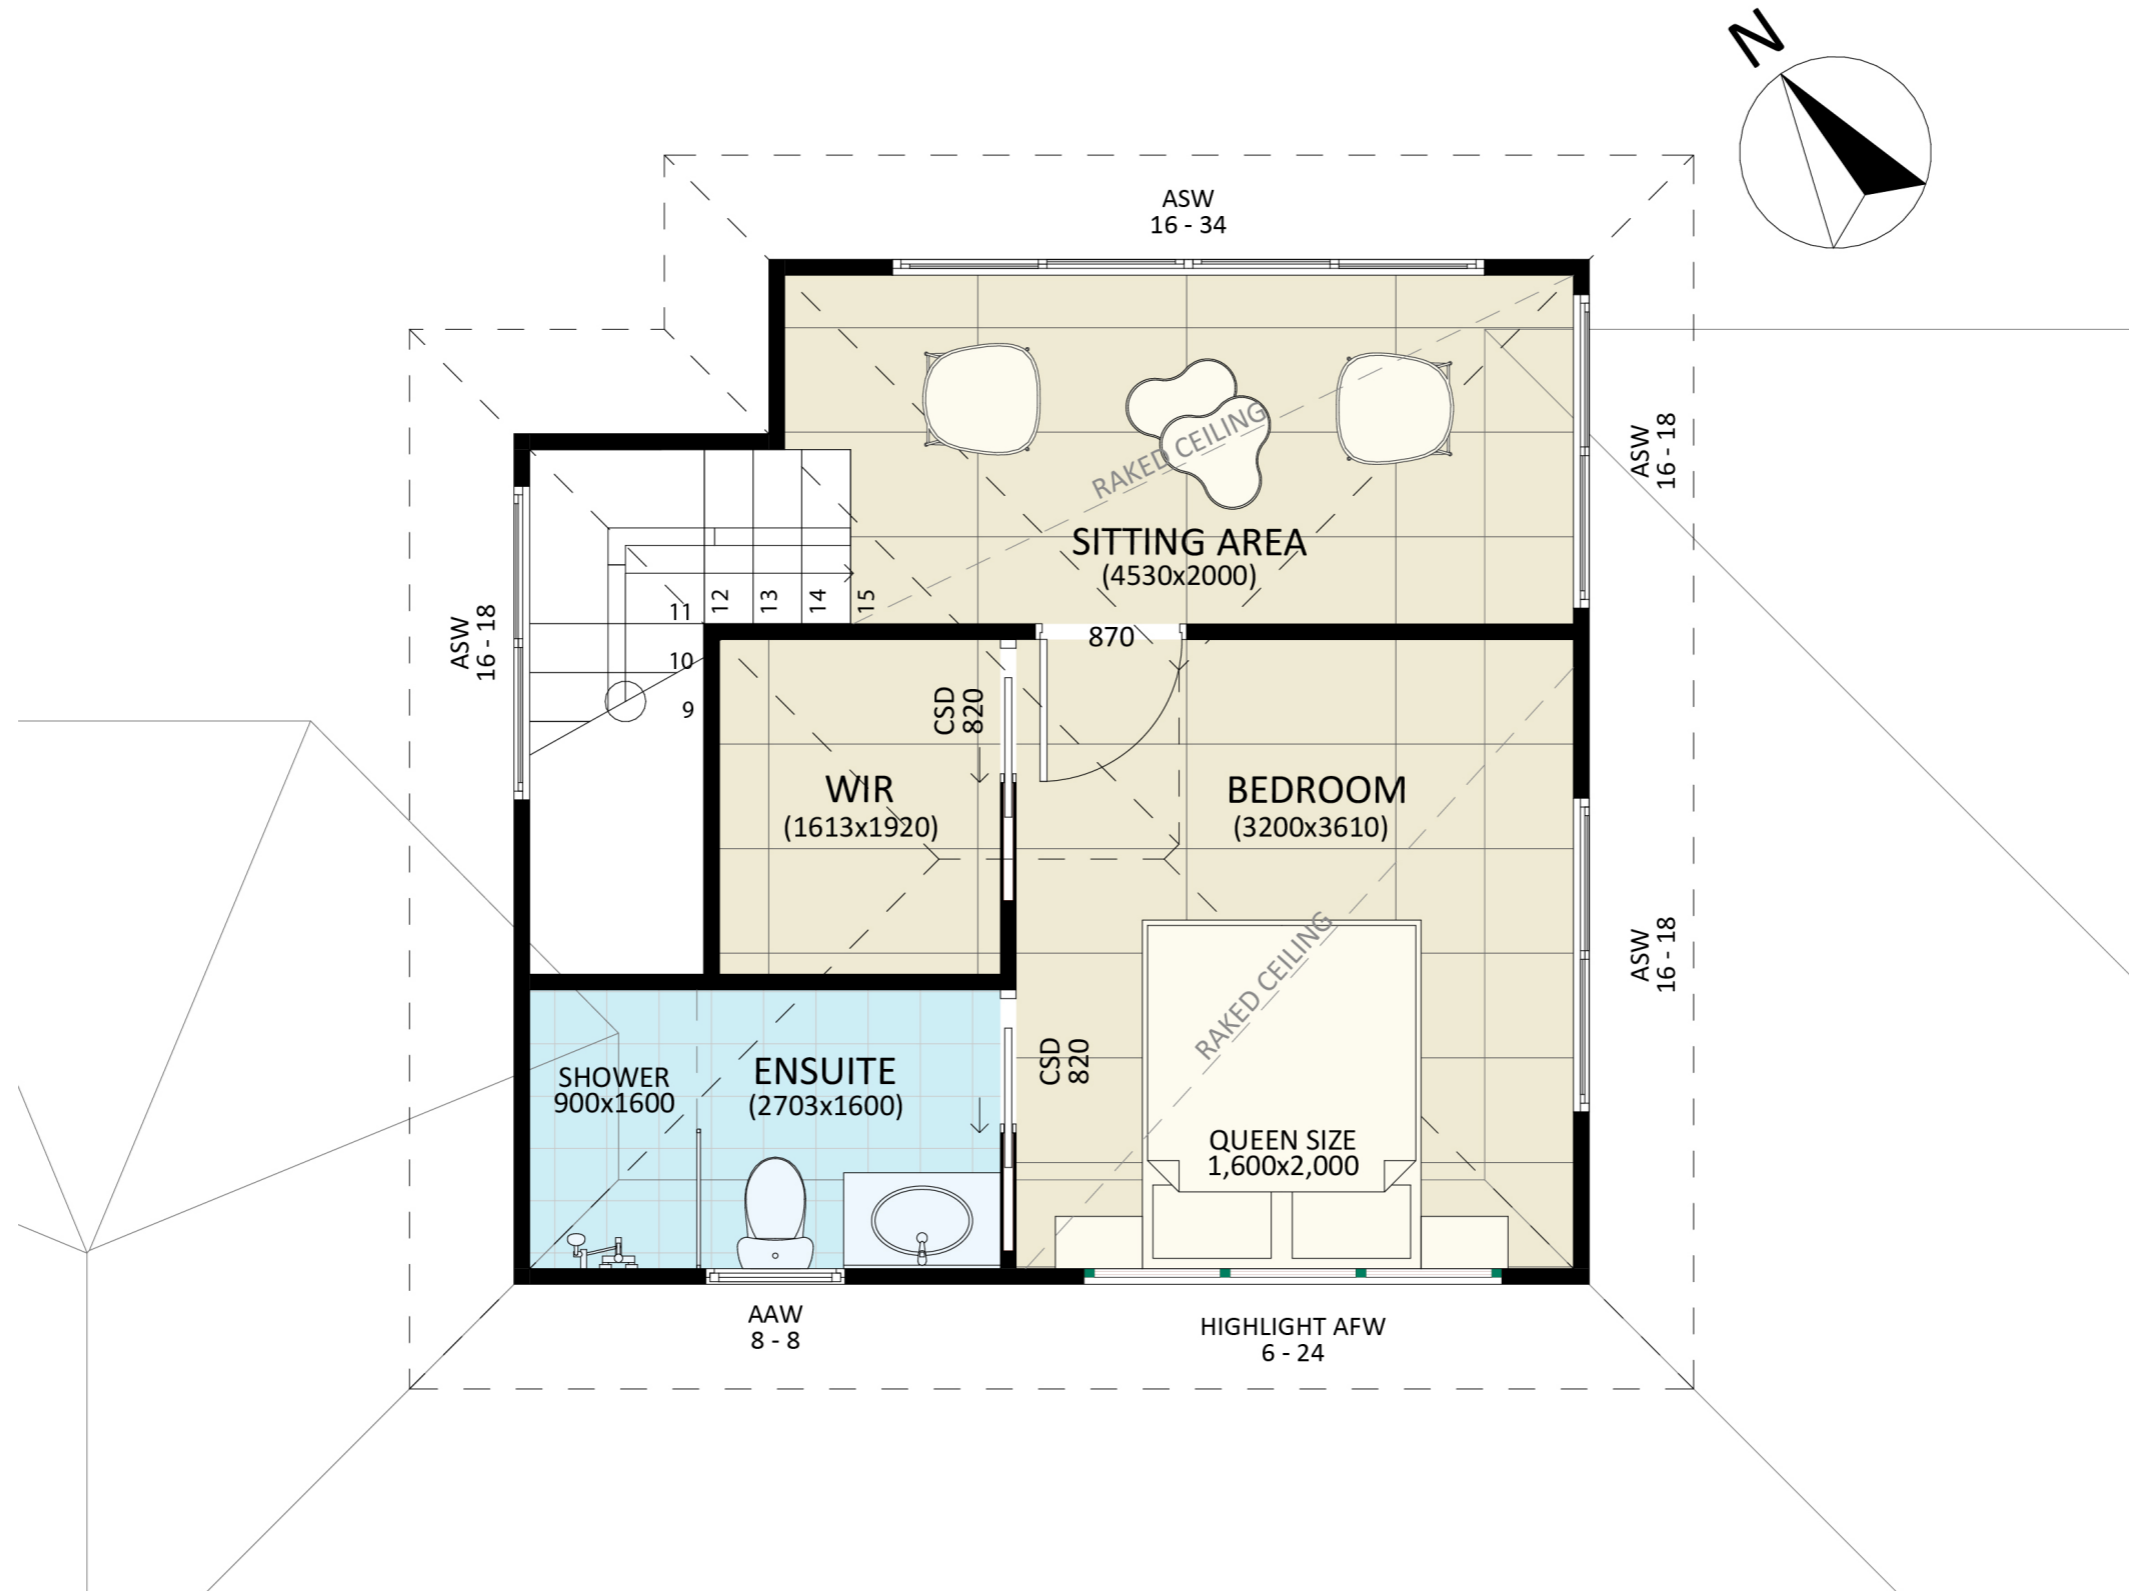

An elevation is the height of the structure from ground level to the height of the roof.

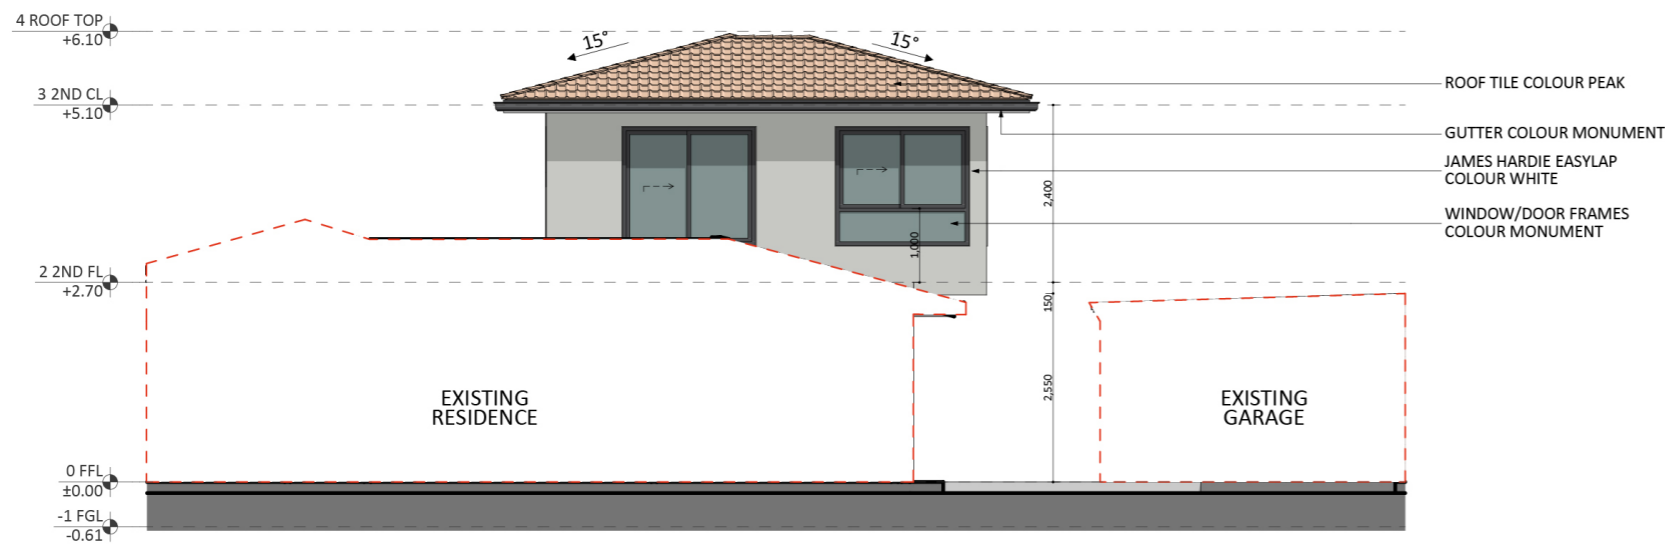


SOUTH EAST ELEVATION

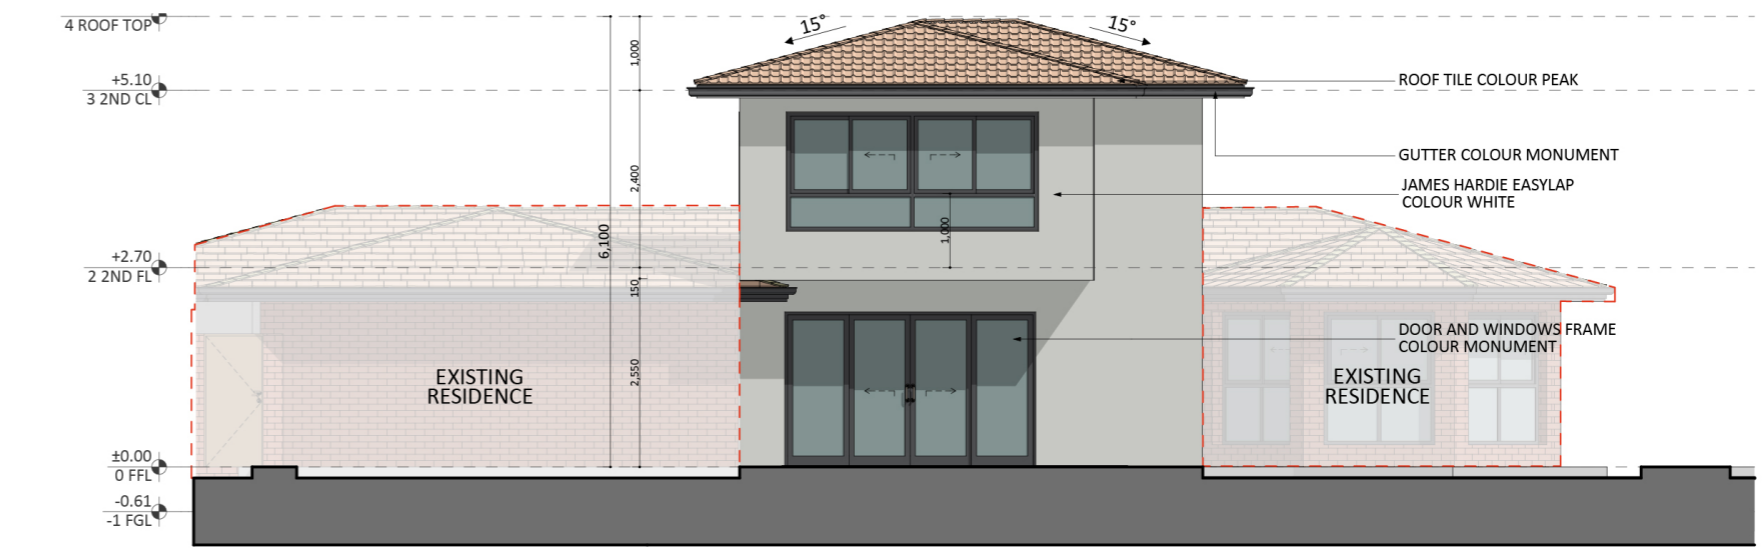


NORTH EAST ELEVATION

An elevation is the height of the structure from ground level to the height of the roof.

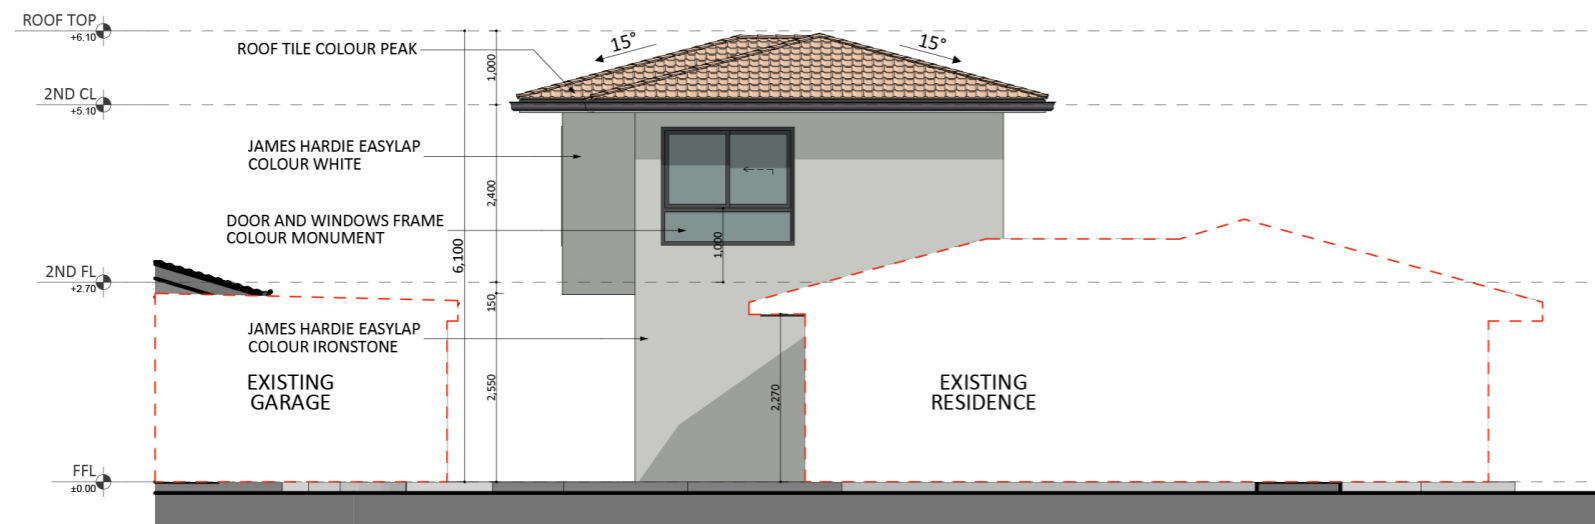

NORTH WEST ELEVATION

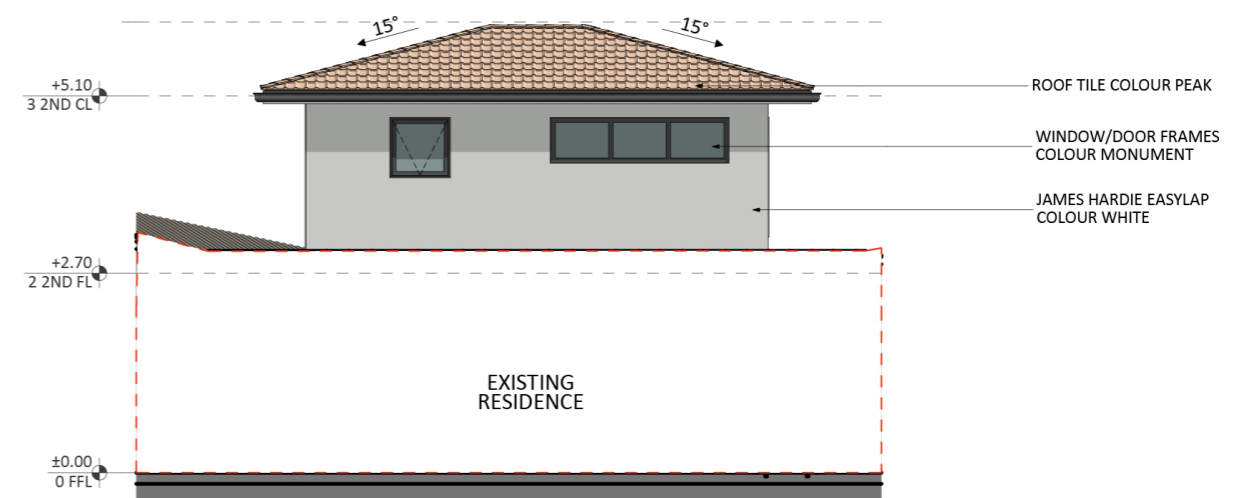

SOUTH WEST ELEVATION

 **FIXED
PRICE
EXTENSIONS**

canberragrannyflatbuilders.com.au

 info@cgfb.com.au

 1300 979 658



ACT Building Lic: 2012767