

1131




ACT Building Lic: 2012767

FIXED
PRICE
EXTENSIONS







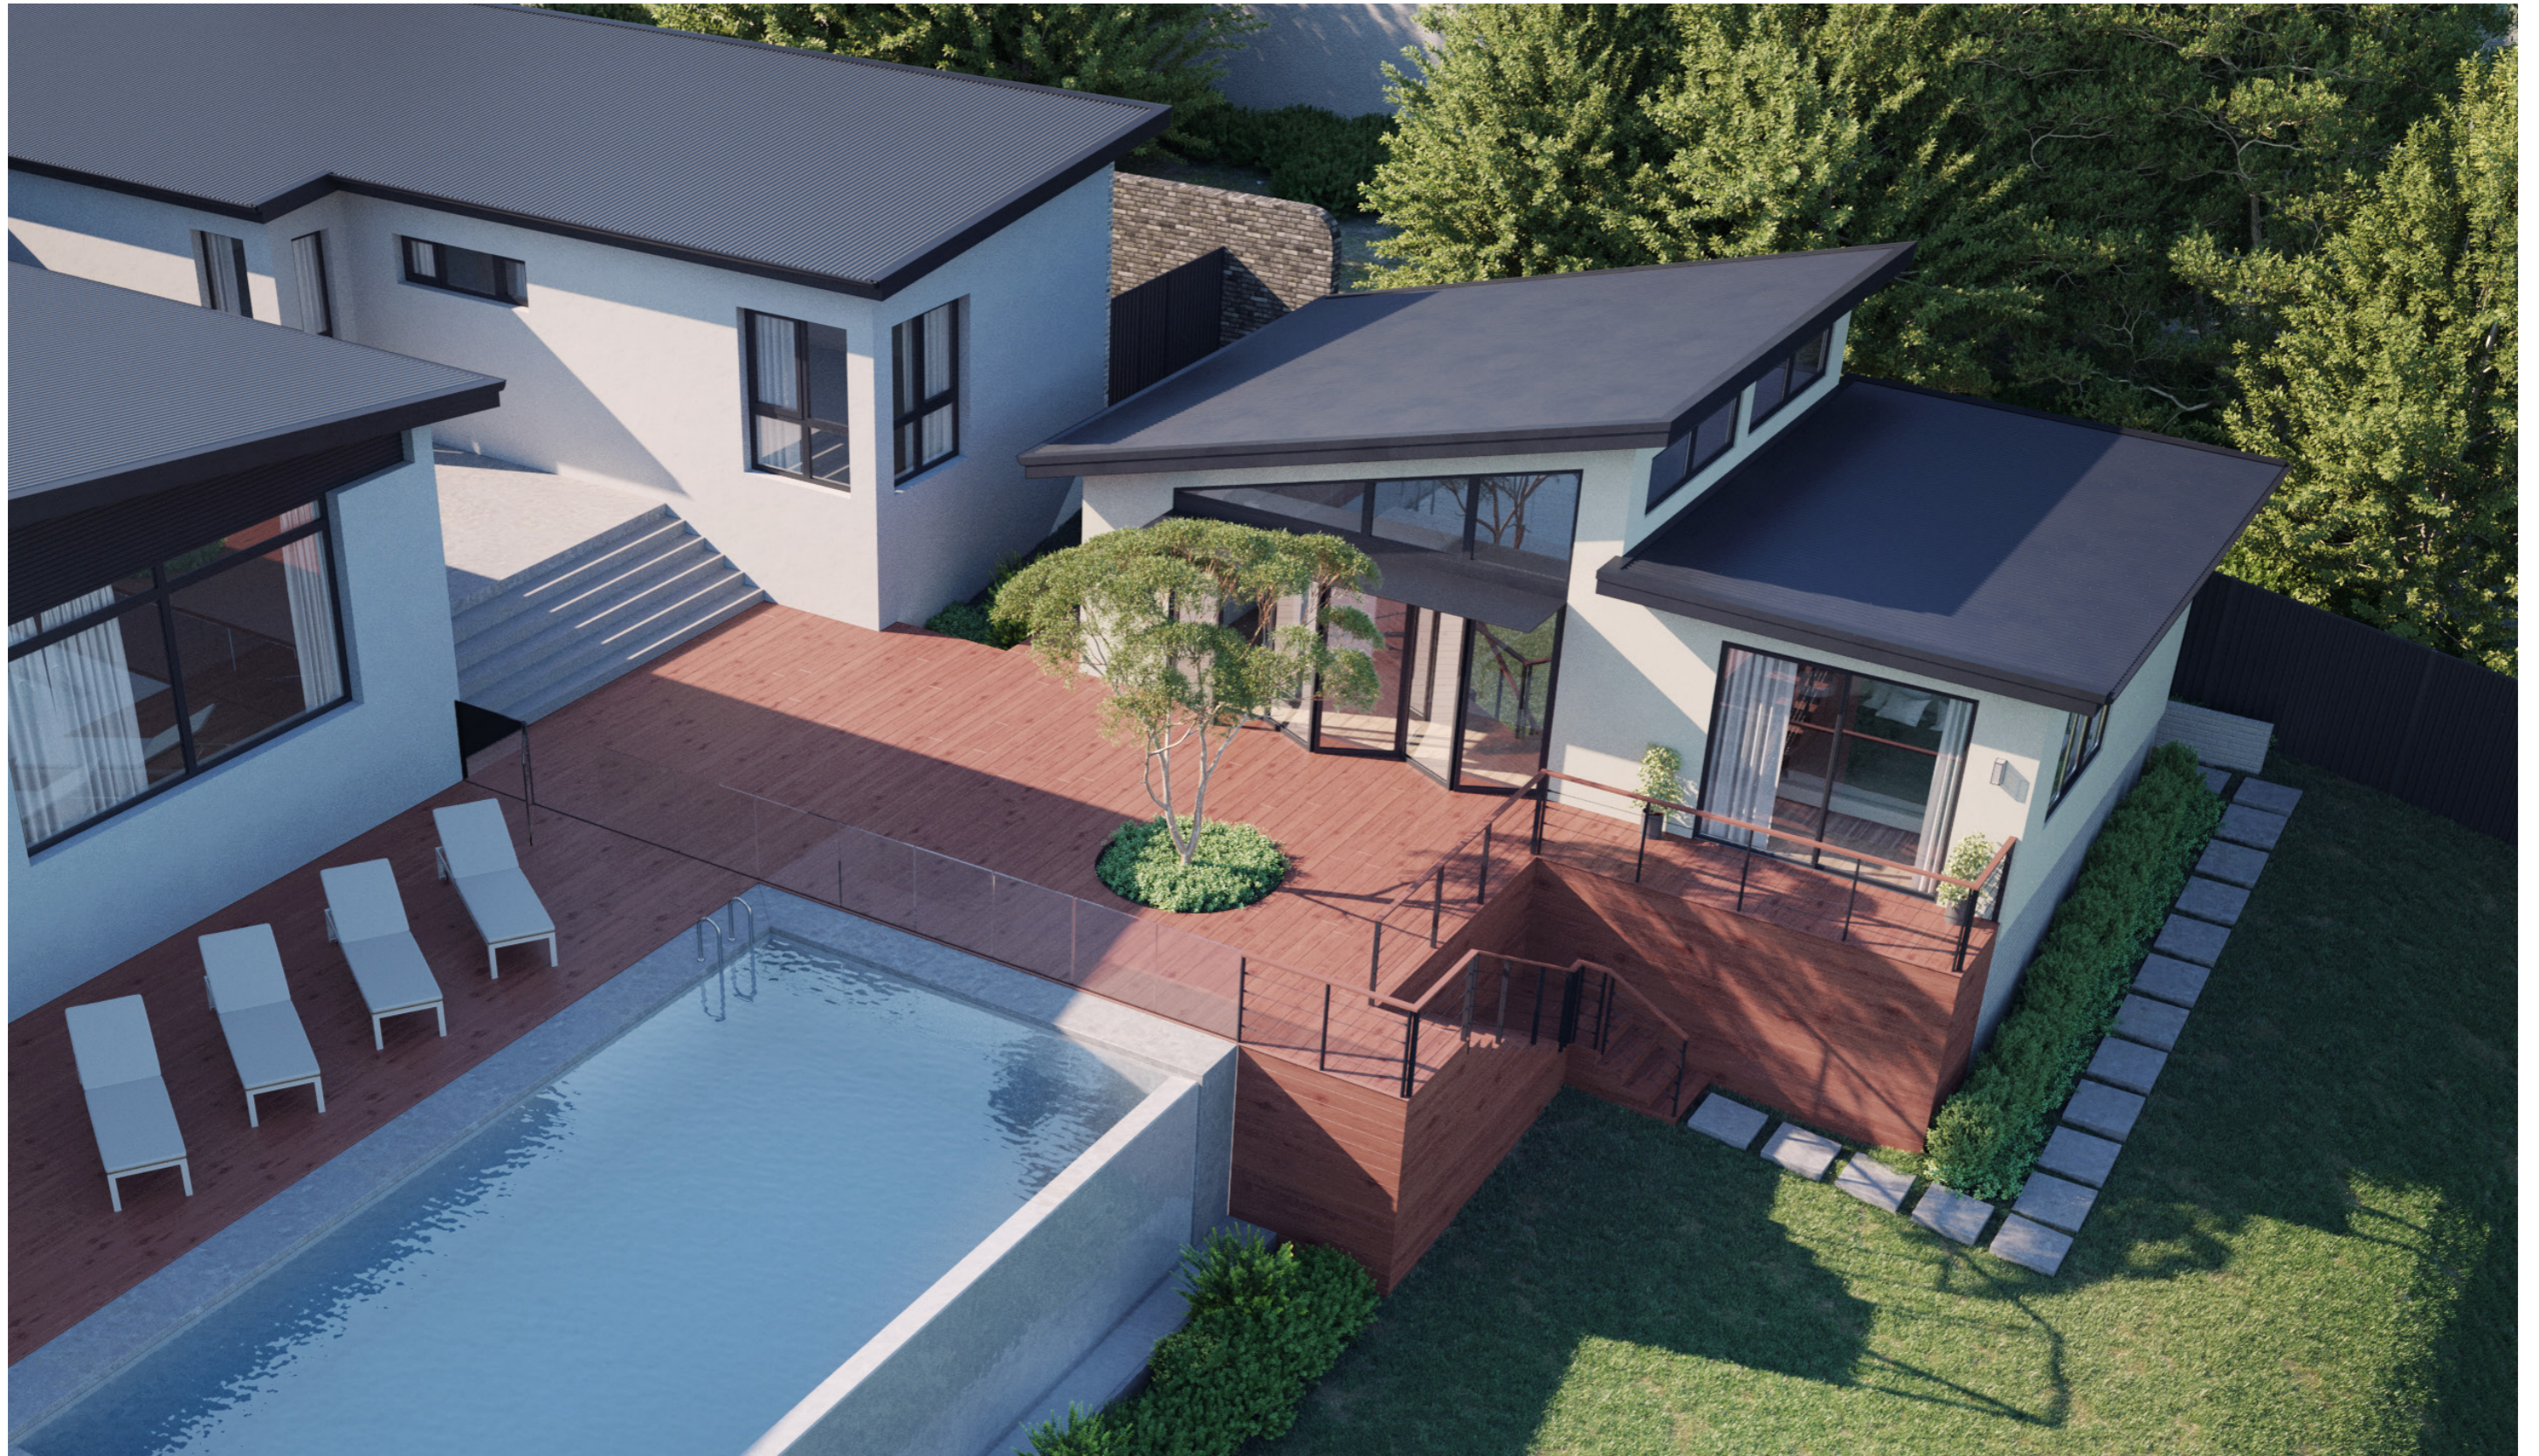




Roof
Colour: Monument


James Hardie Cladding
Colour: Surfmist


Stairs and Deck Wrapping
Colour: Natural Wood

Window and Door Frames
Colour: Match Existing


Blade Wall - Painted Brick
Colour: White

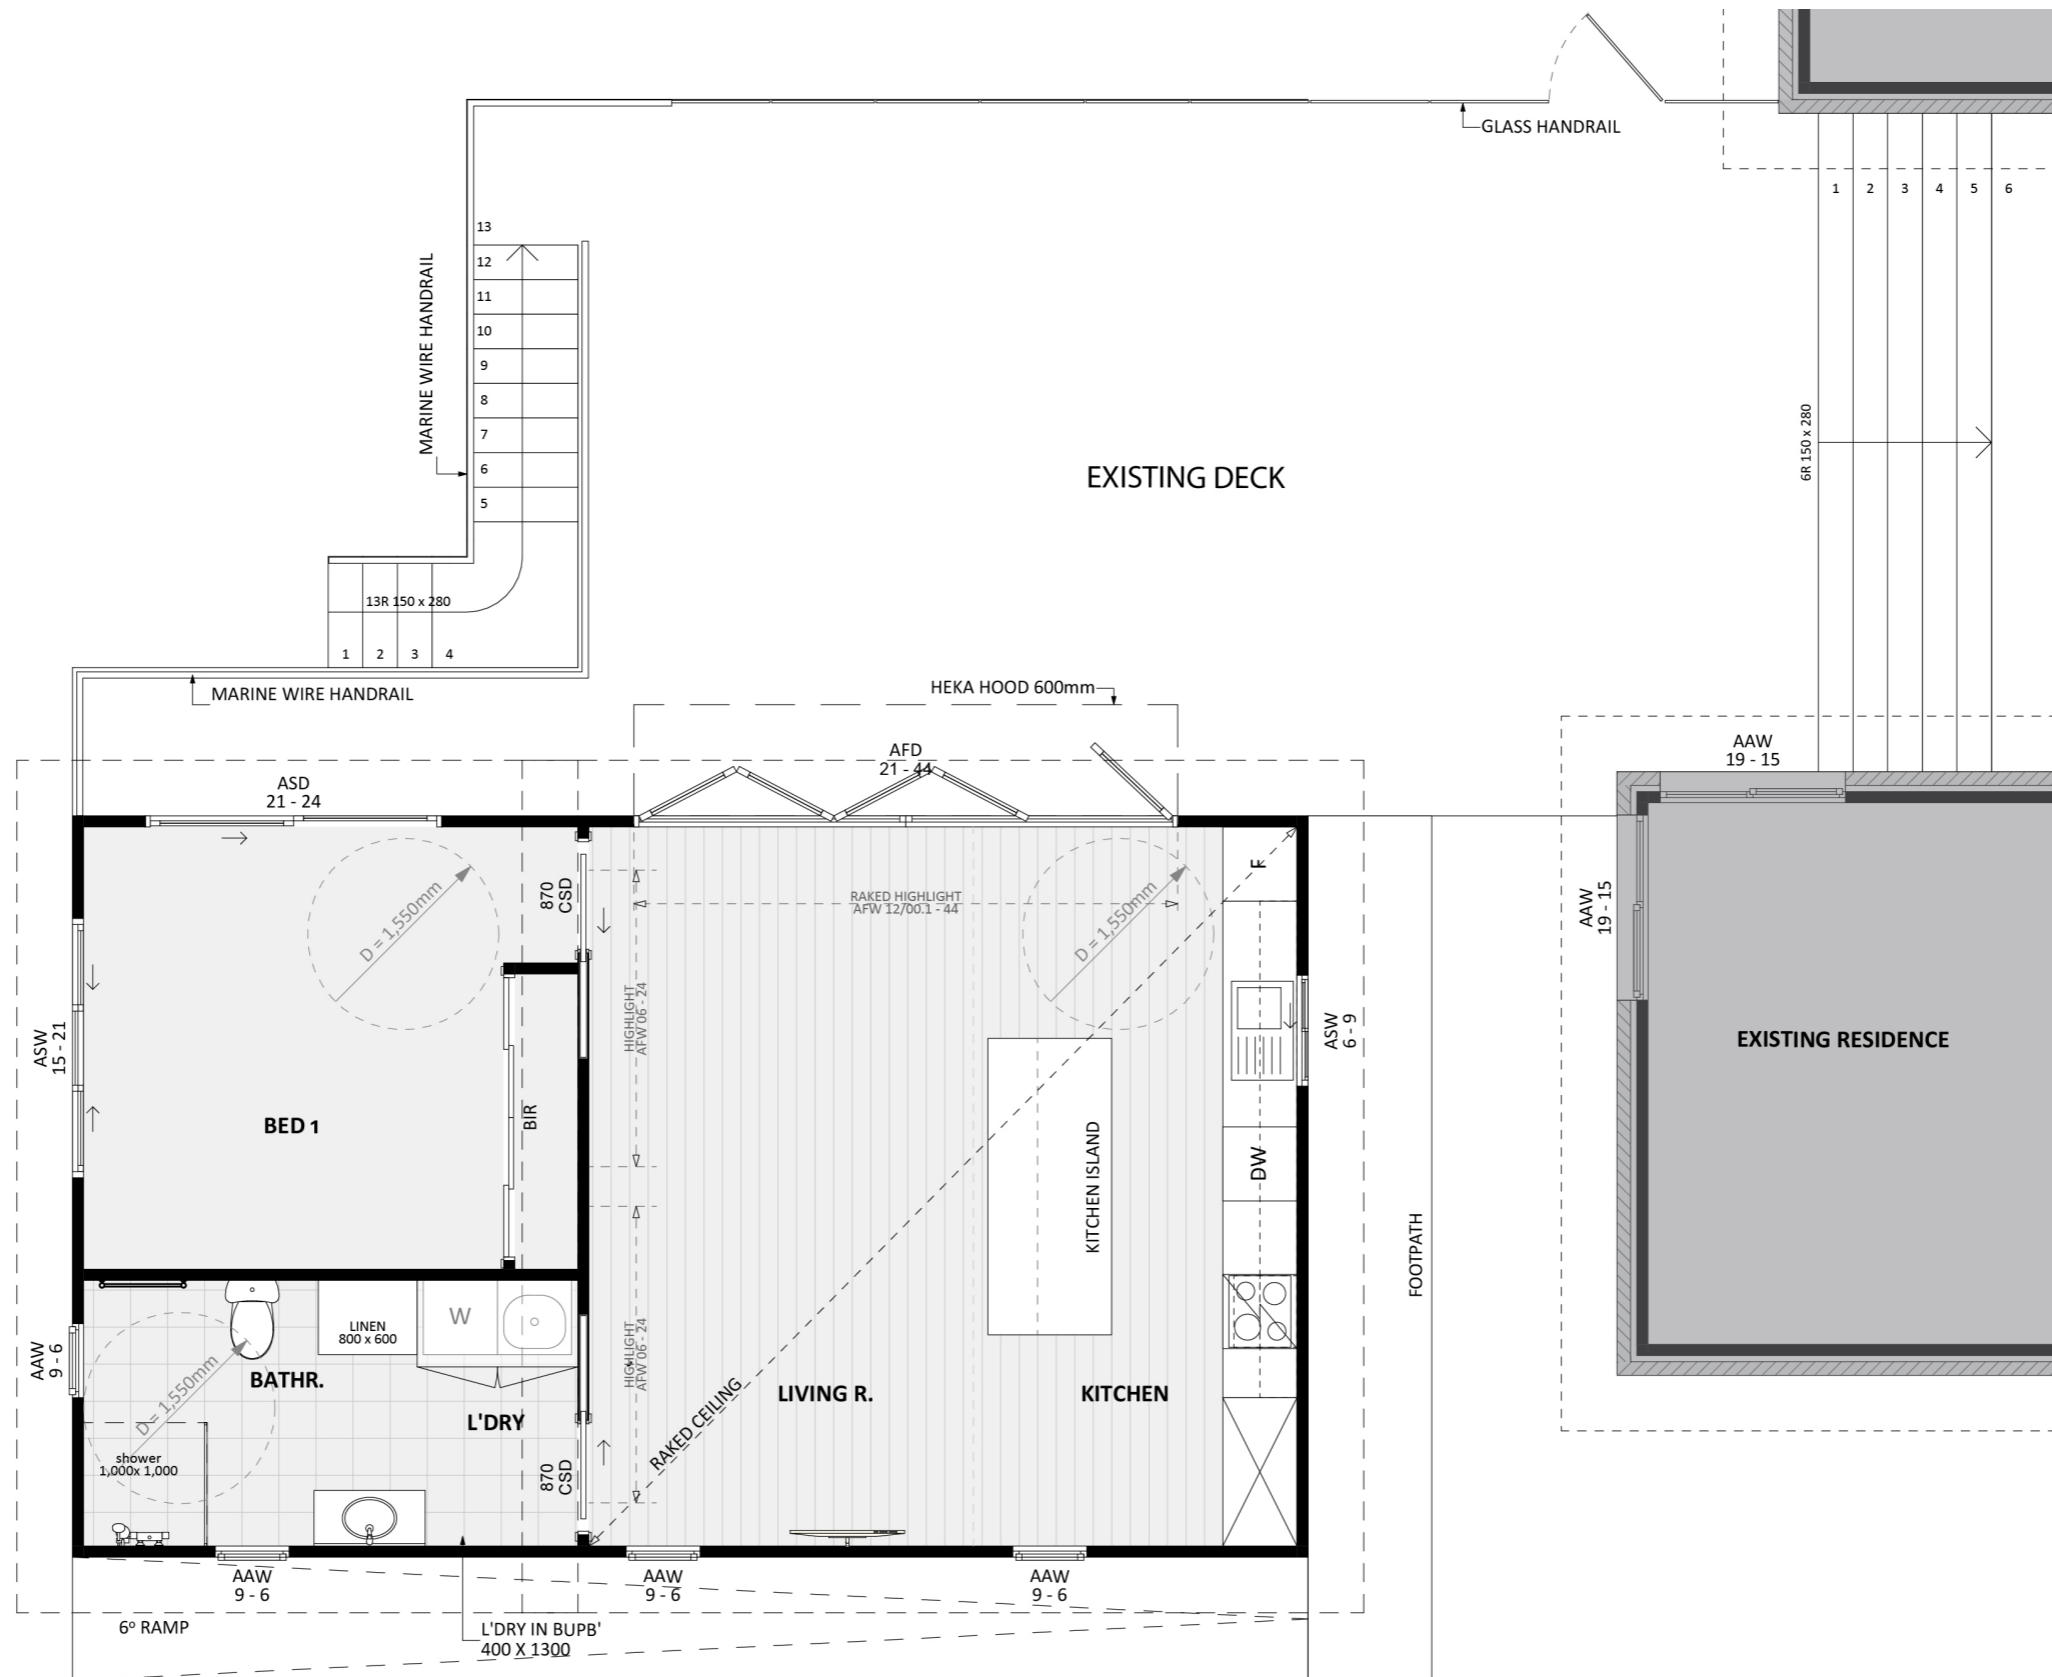

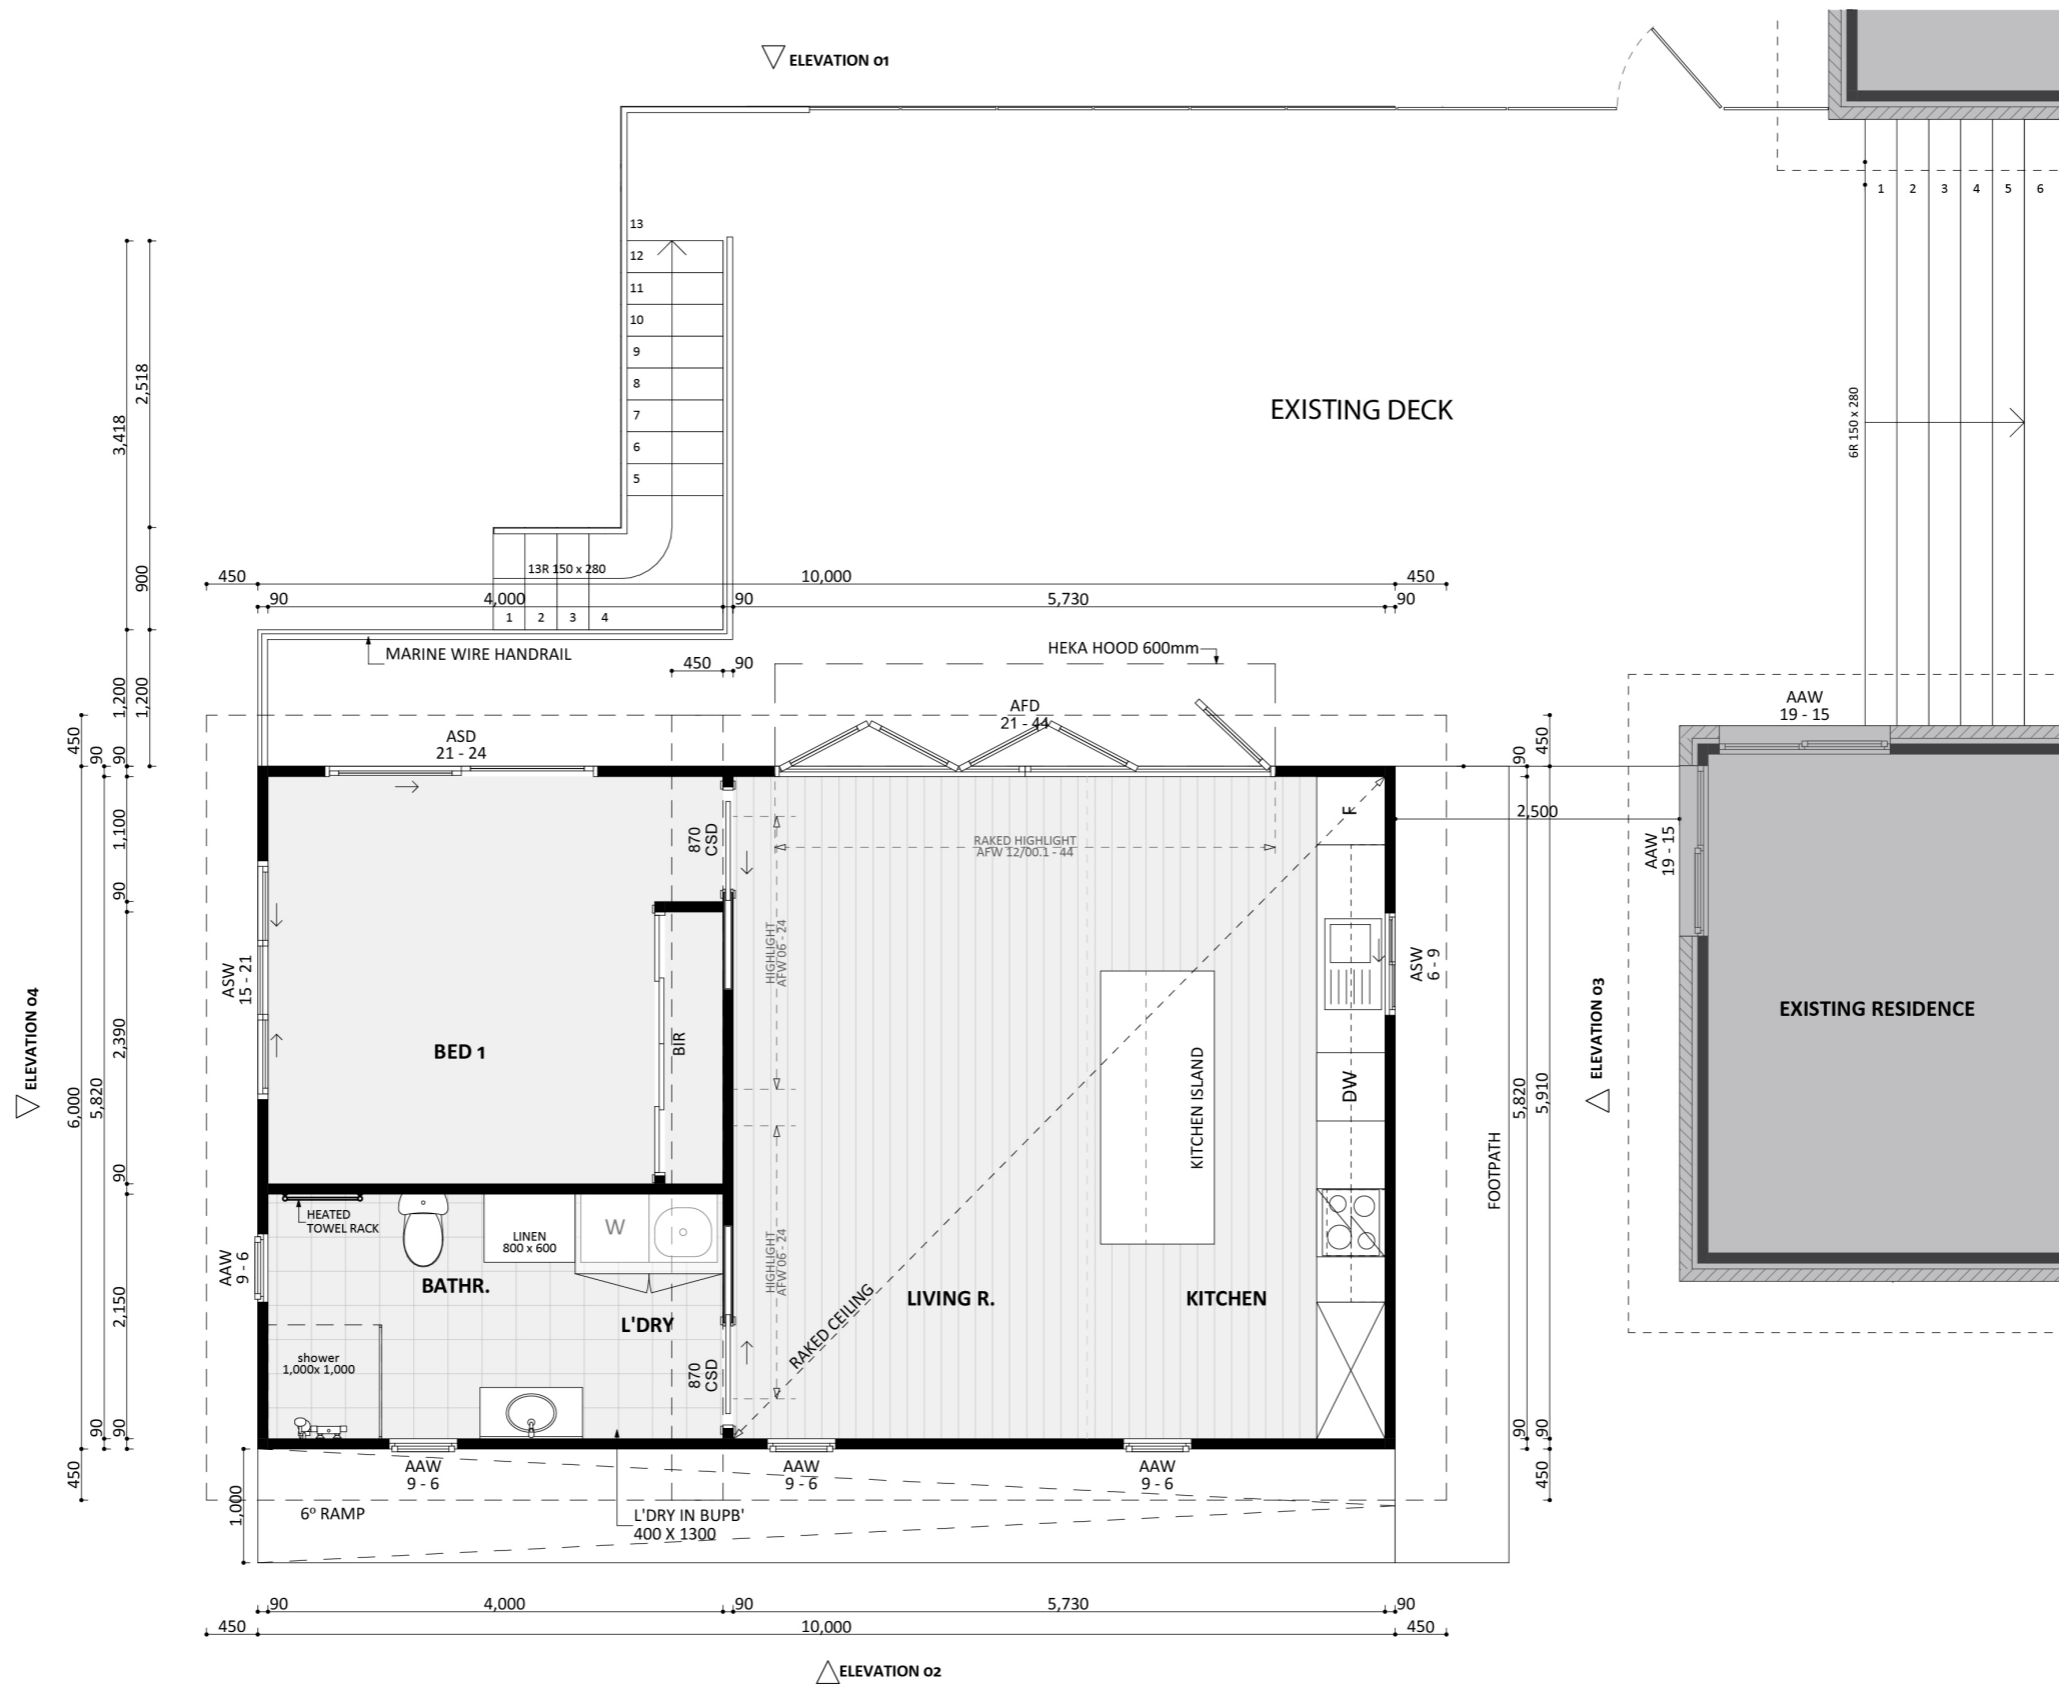


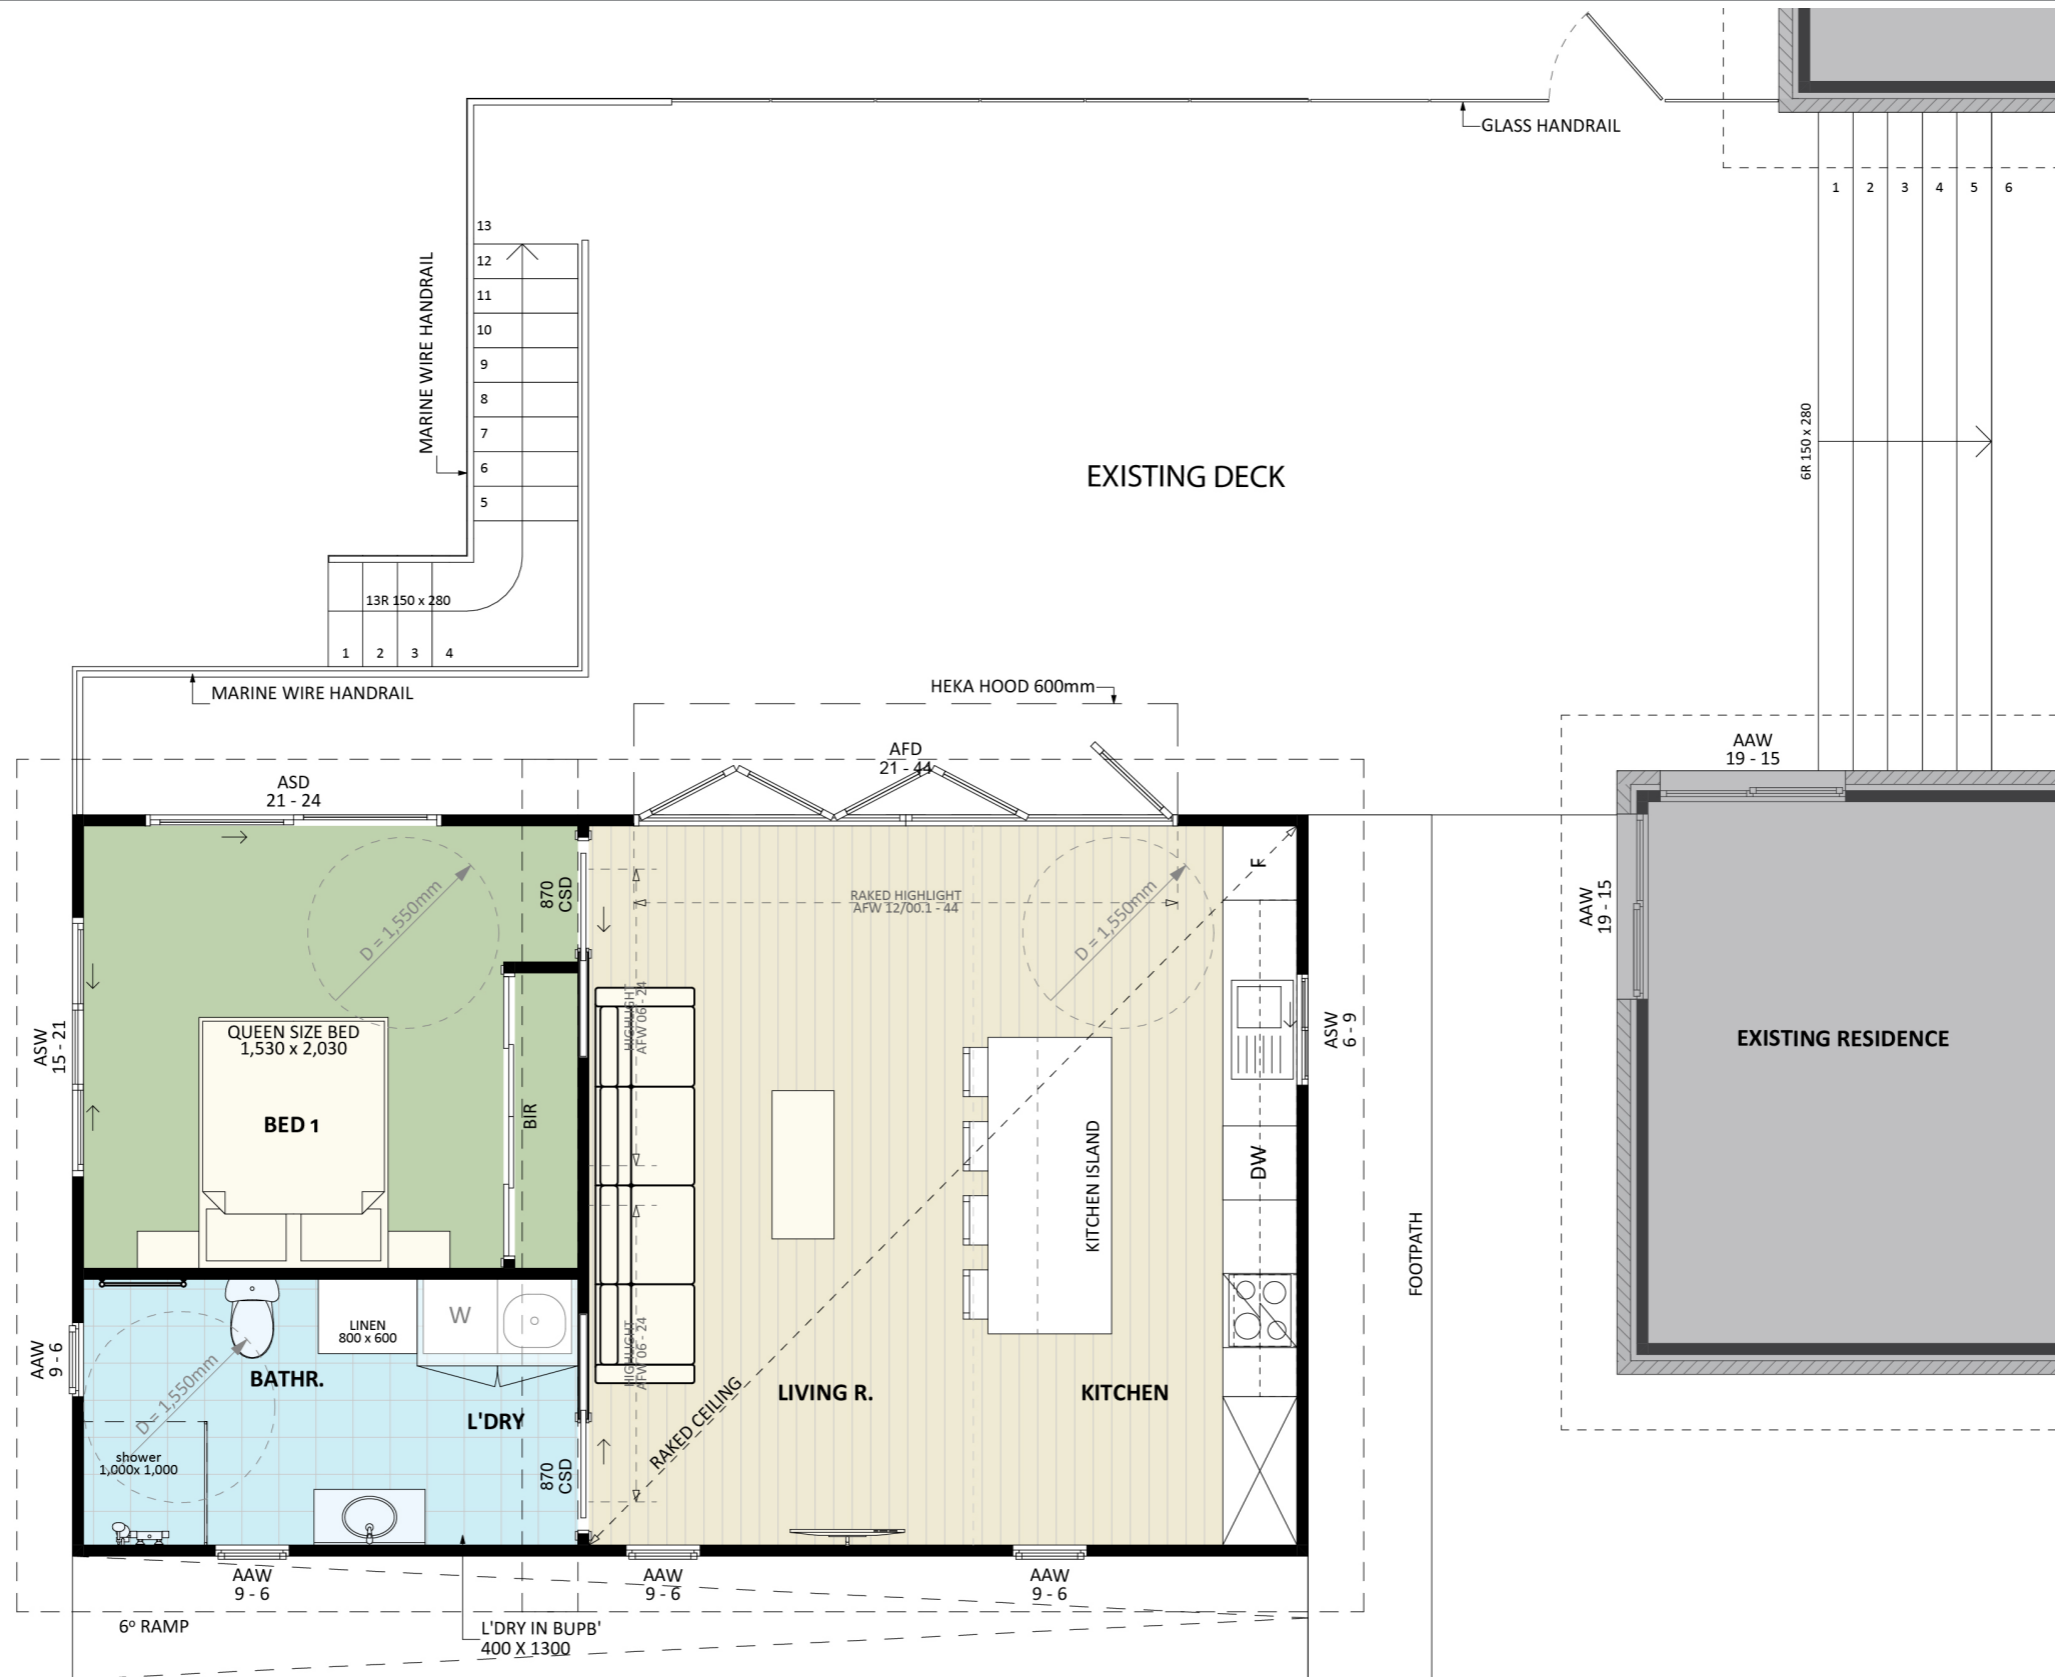

An elevation is the height of the structure from ground level to the height of the roof.


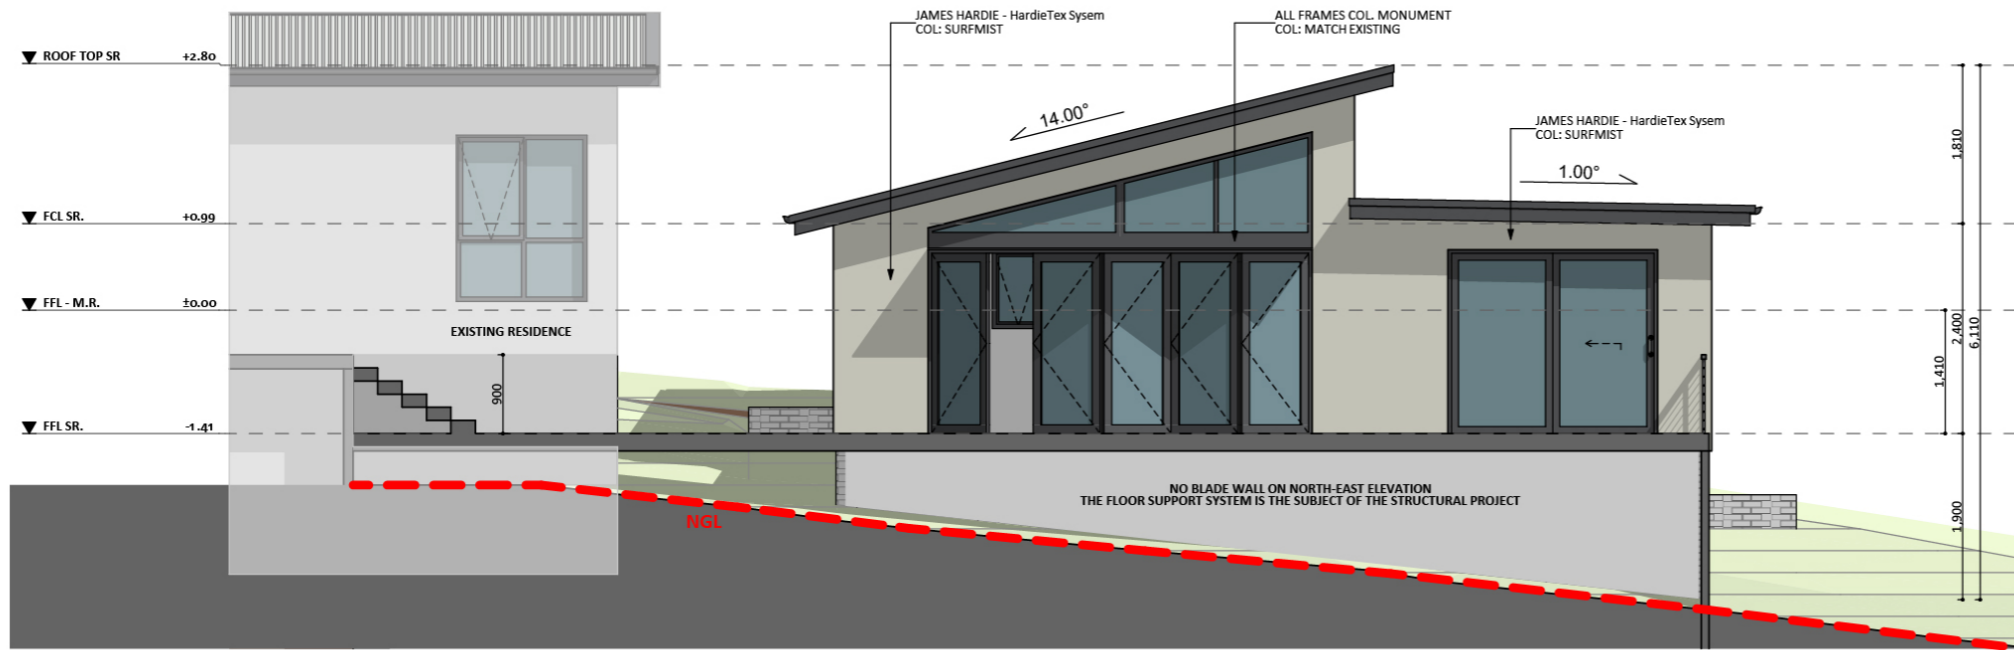


ELEVATION 01

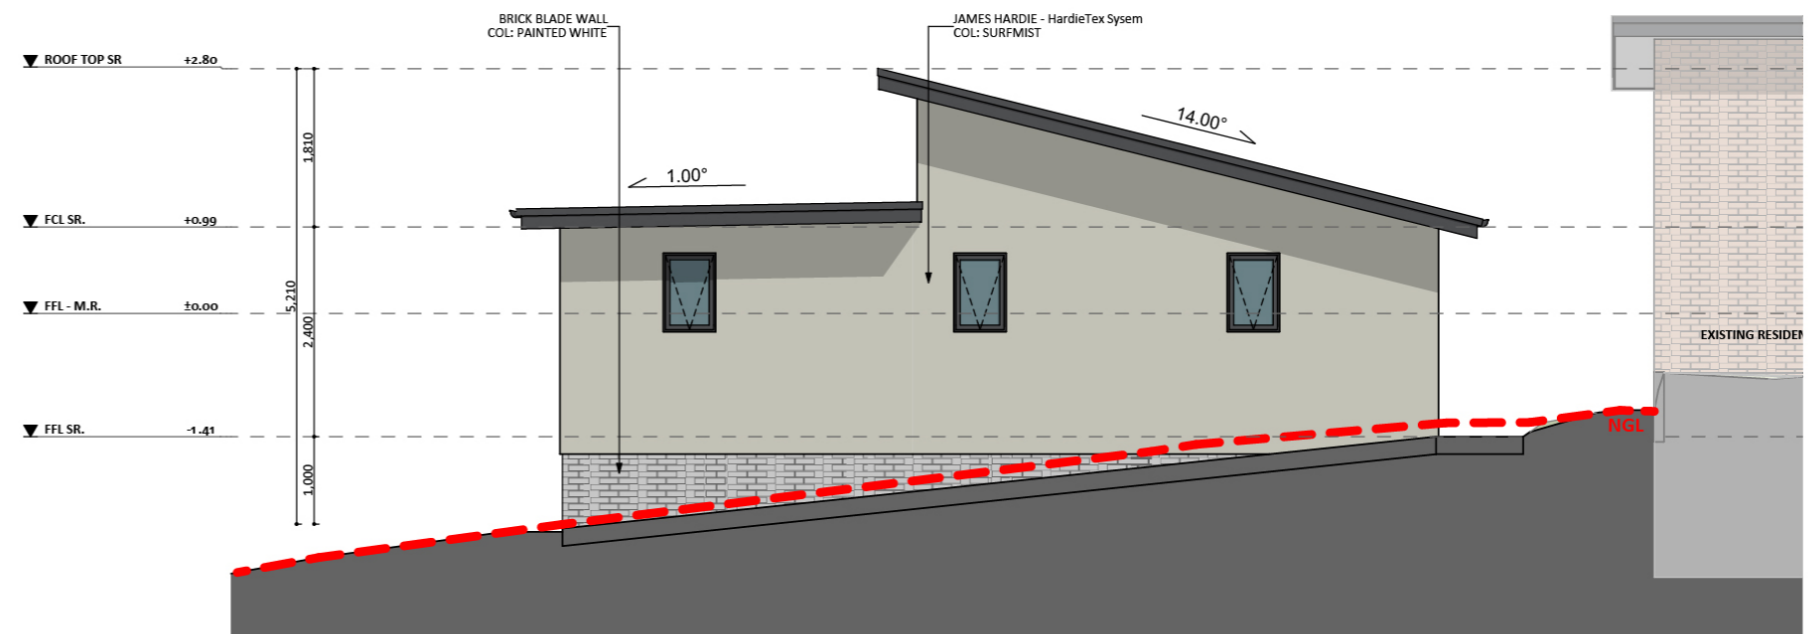

ELEVATION 02

An elevation is the height of the structure from ground level to the height of the roof.

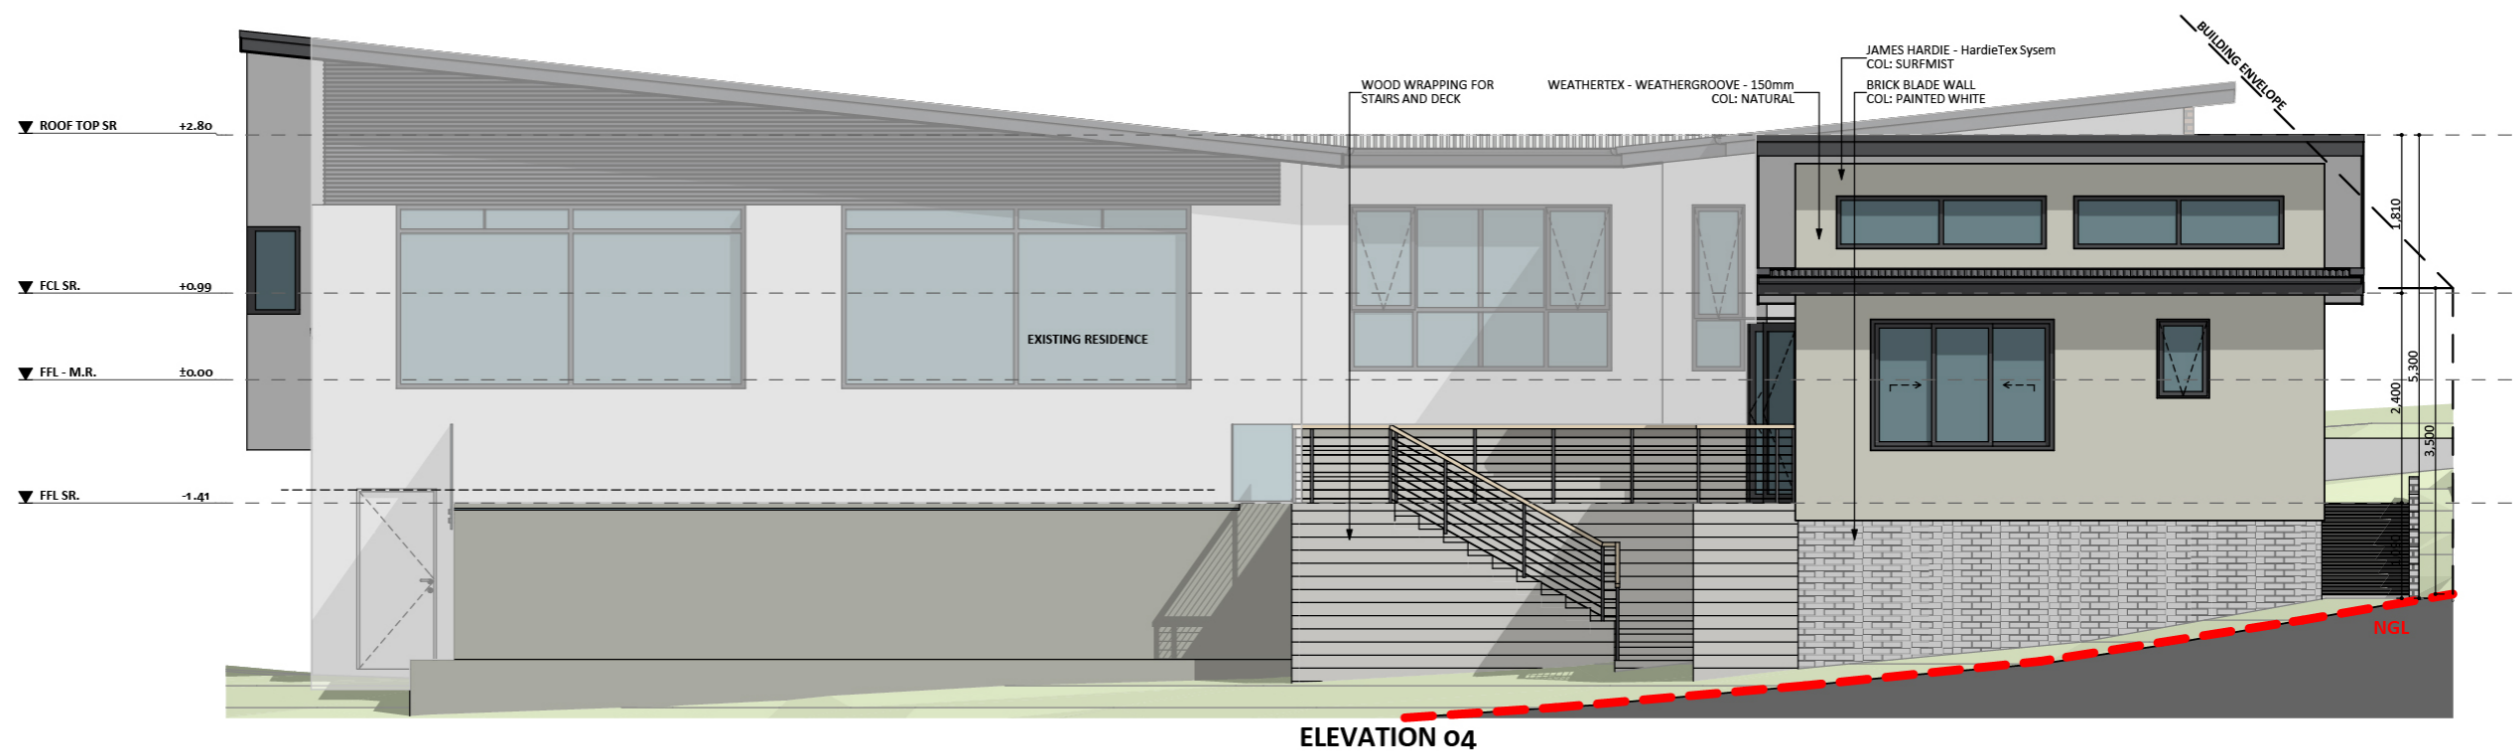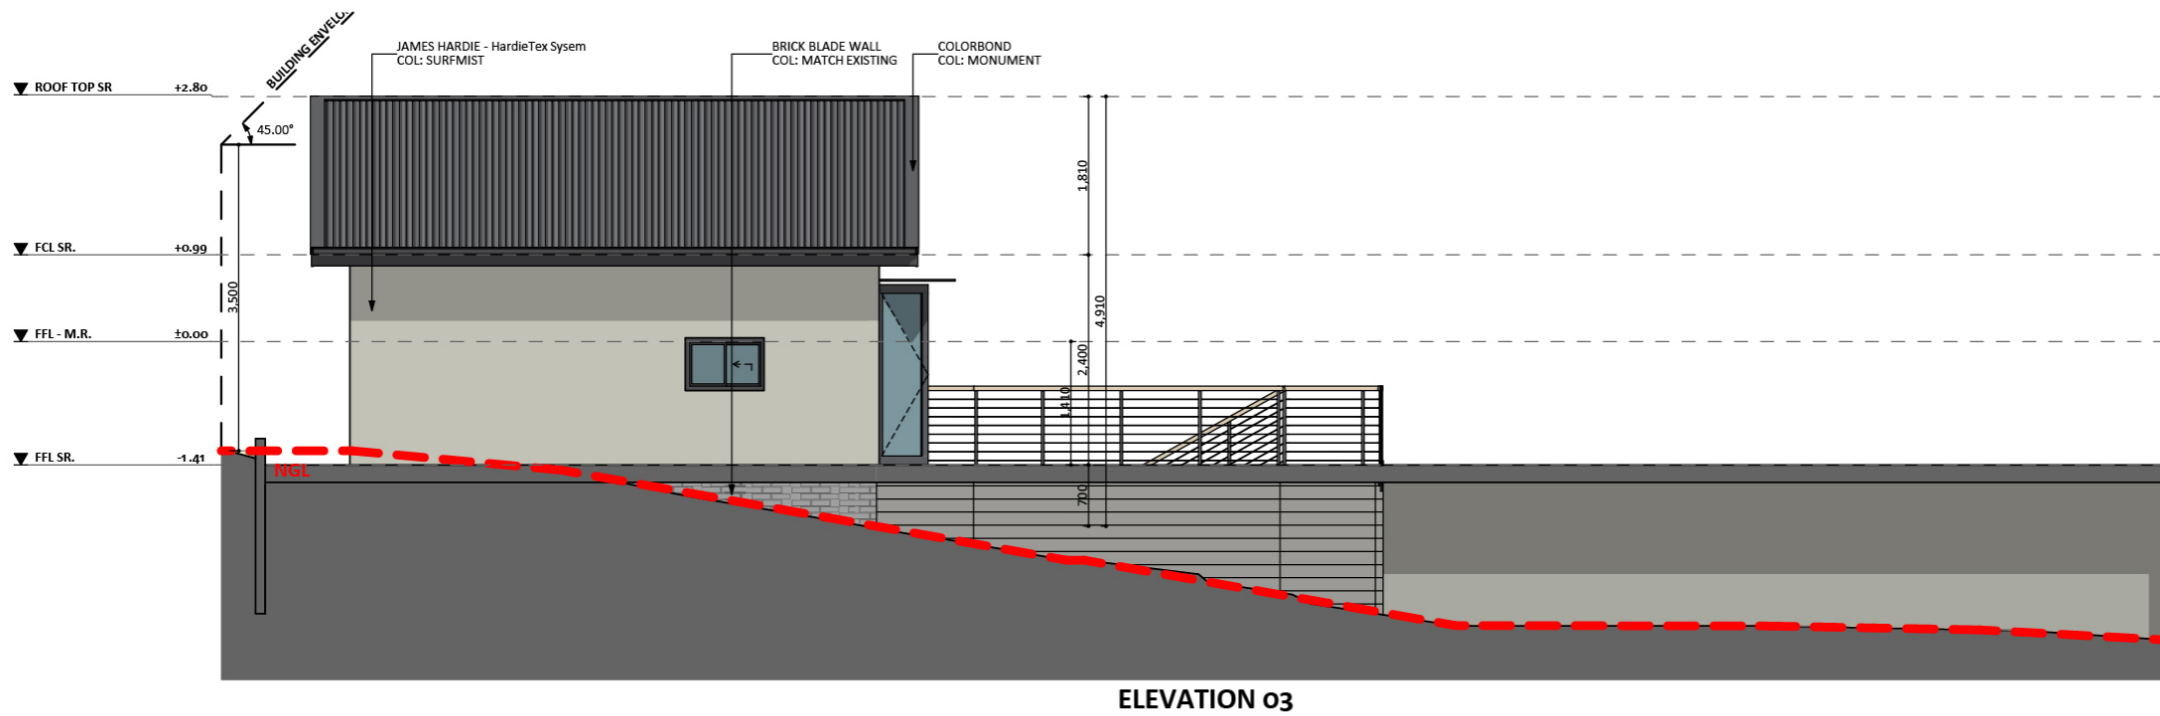

 **FIXED
PRICE
EXTENSIONS**

fixedpriceextensions.com.au
canberragrannyflatbuilders.com.au

 info@cgfb.com.au

 1300 979 658



ACT Building Lic: 2012767