

1149




ACT Building Lic: 2012767

FIXED
PRICE
EXTENSIONS







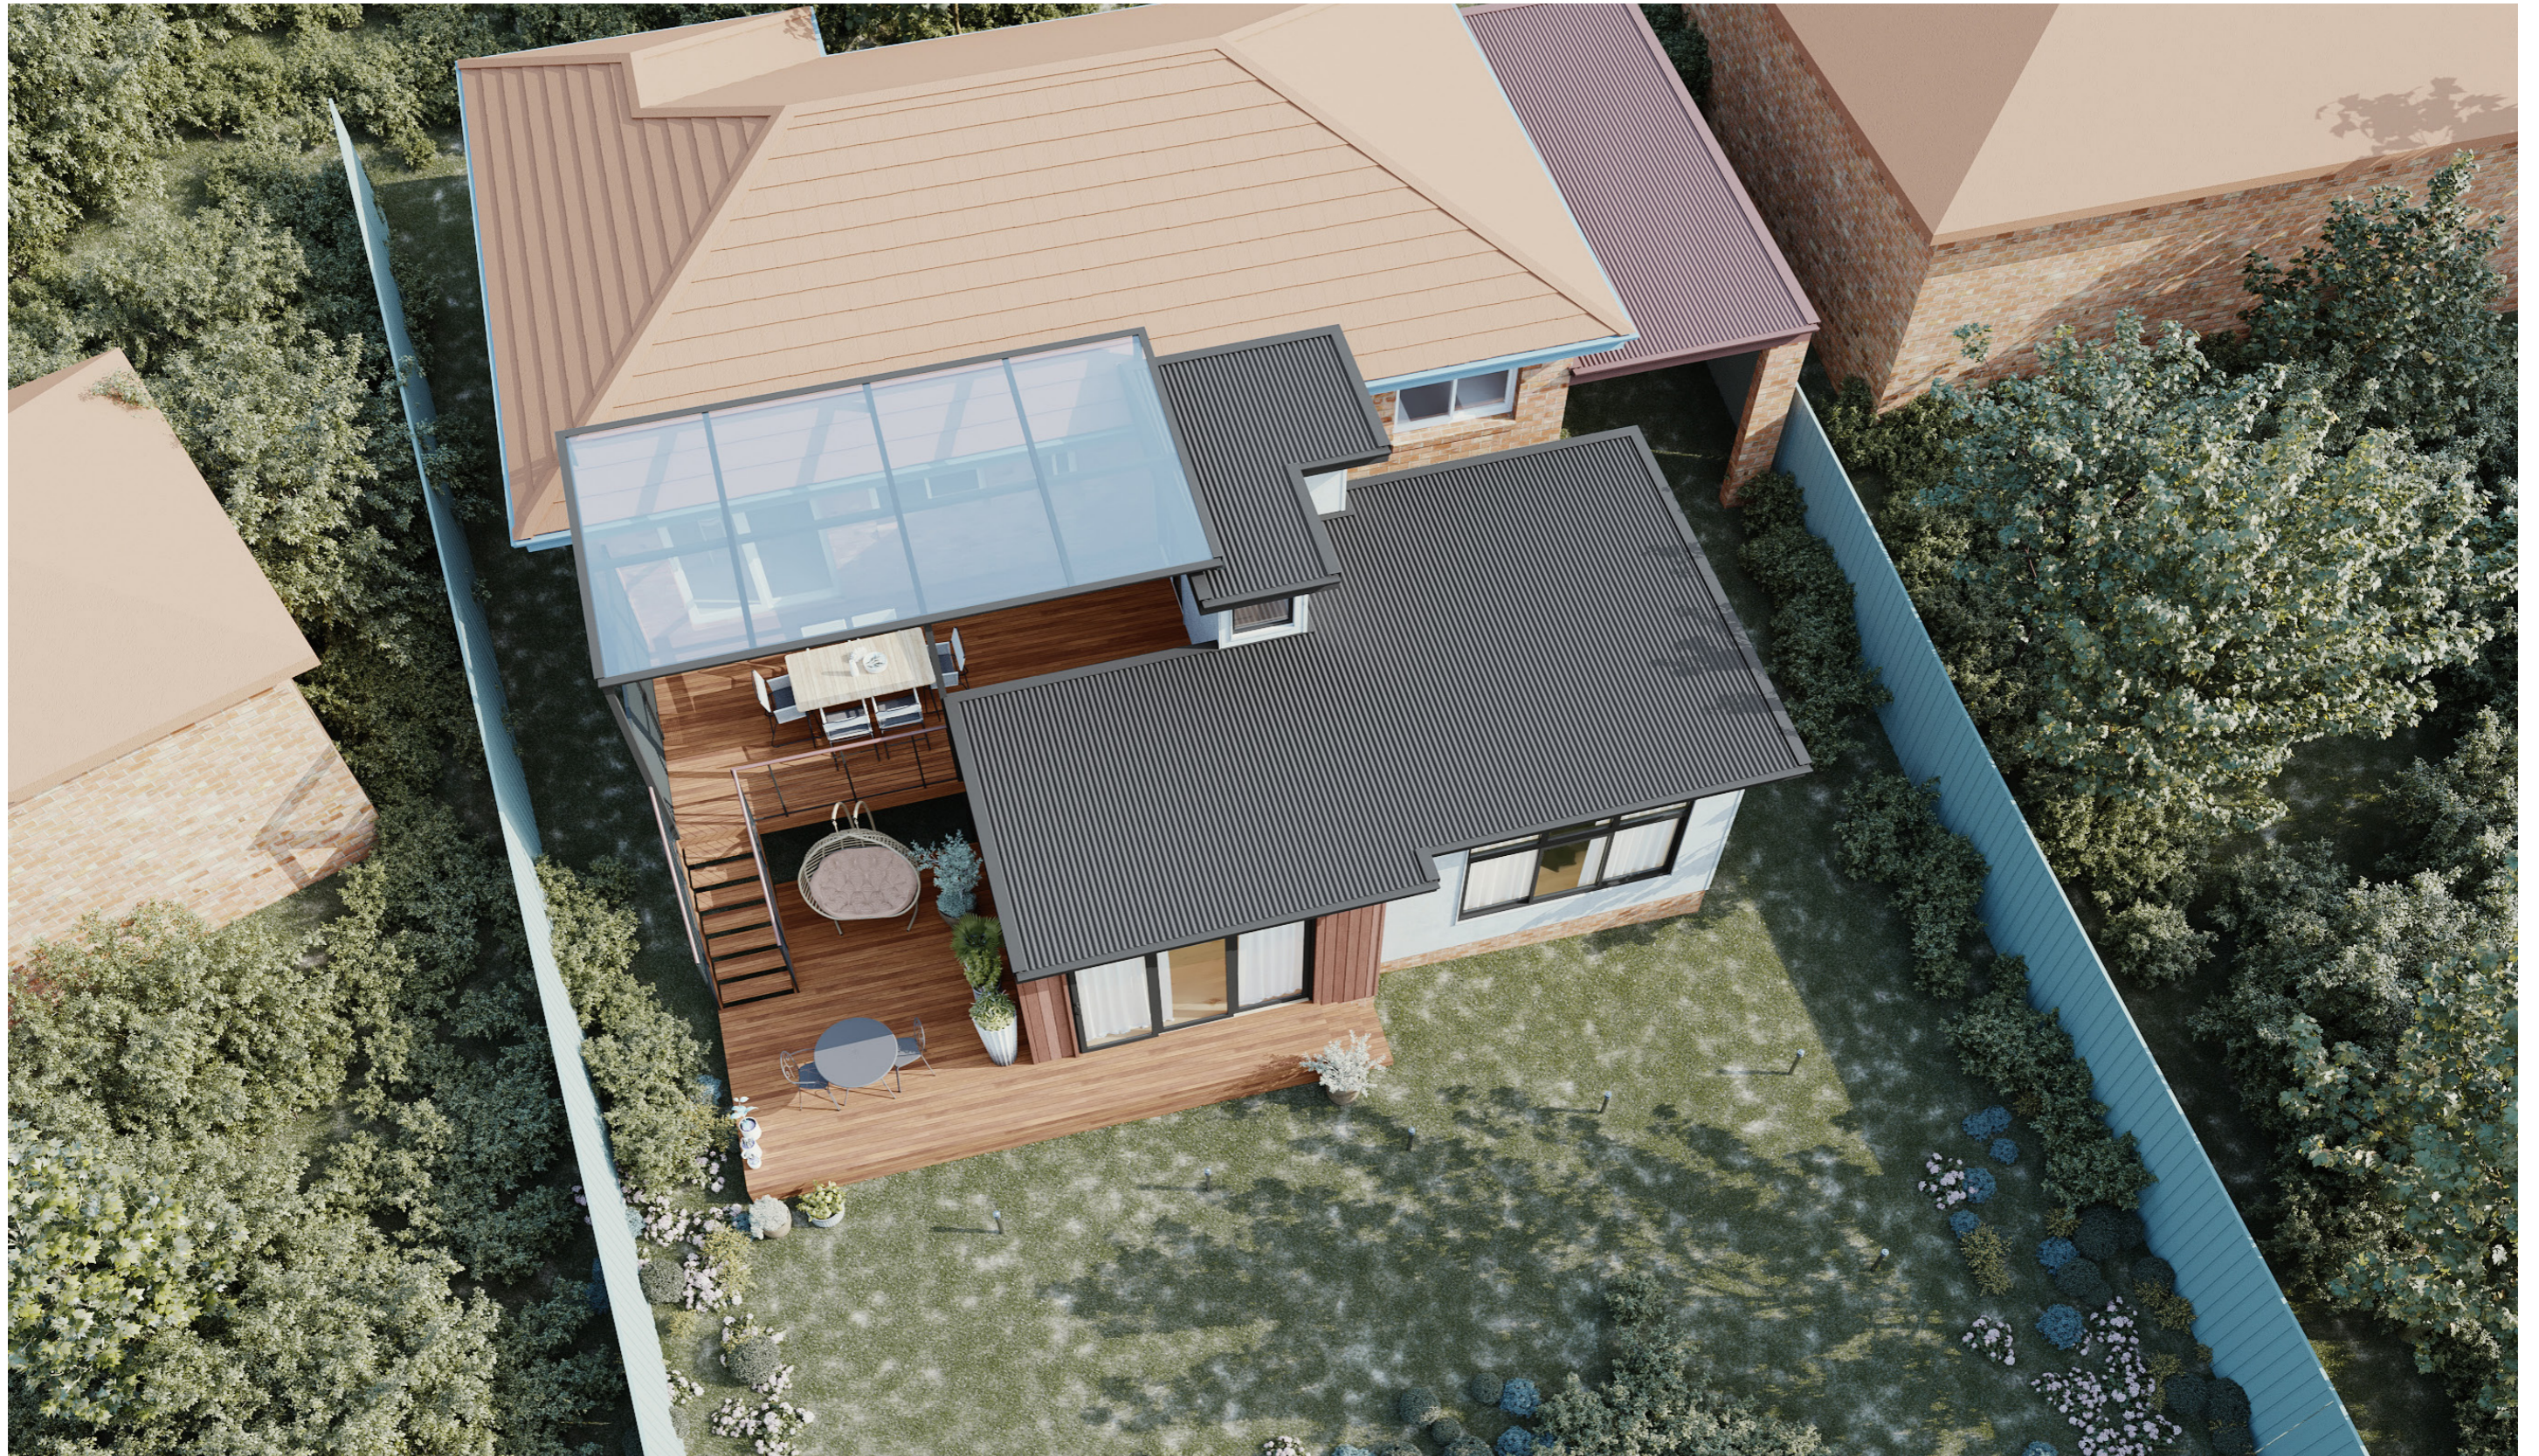



Roof Covering
Colour: Monument


Vertical Timber Weathertex
Colour: Natural


Rendered Cement
Sheeting

Timber Deck
Colour: Natural

Aluminium Window and Door Frames
Colour: Monument

Brick Base
Colour: Match Existing

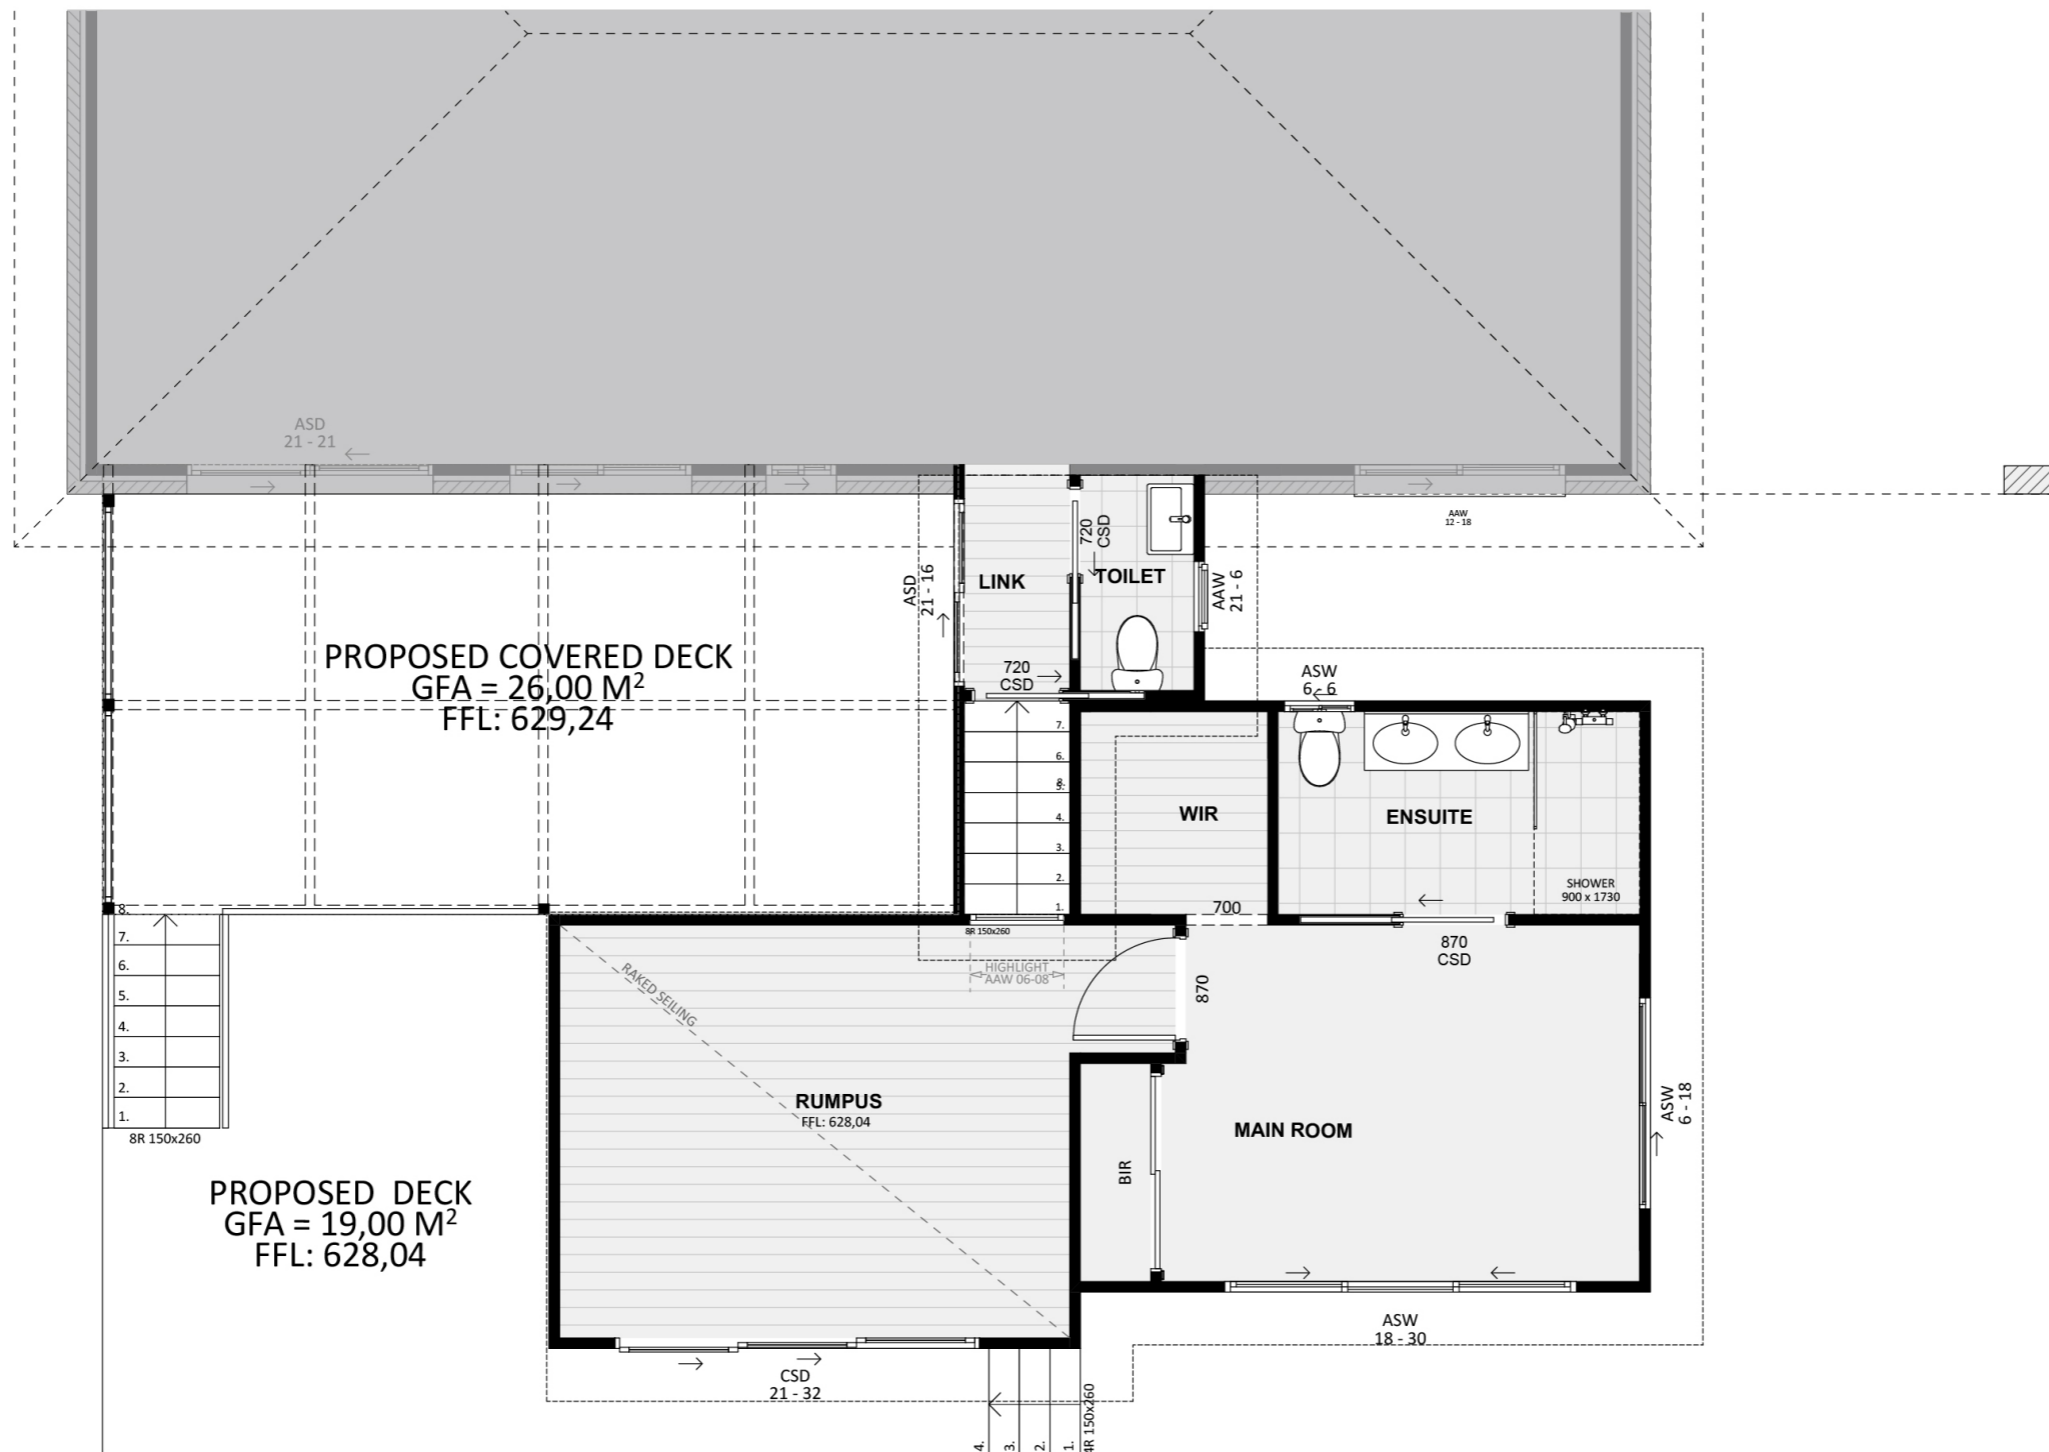


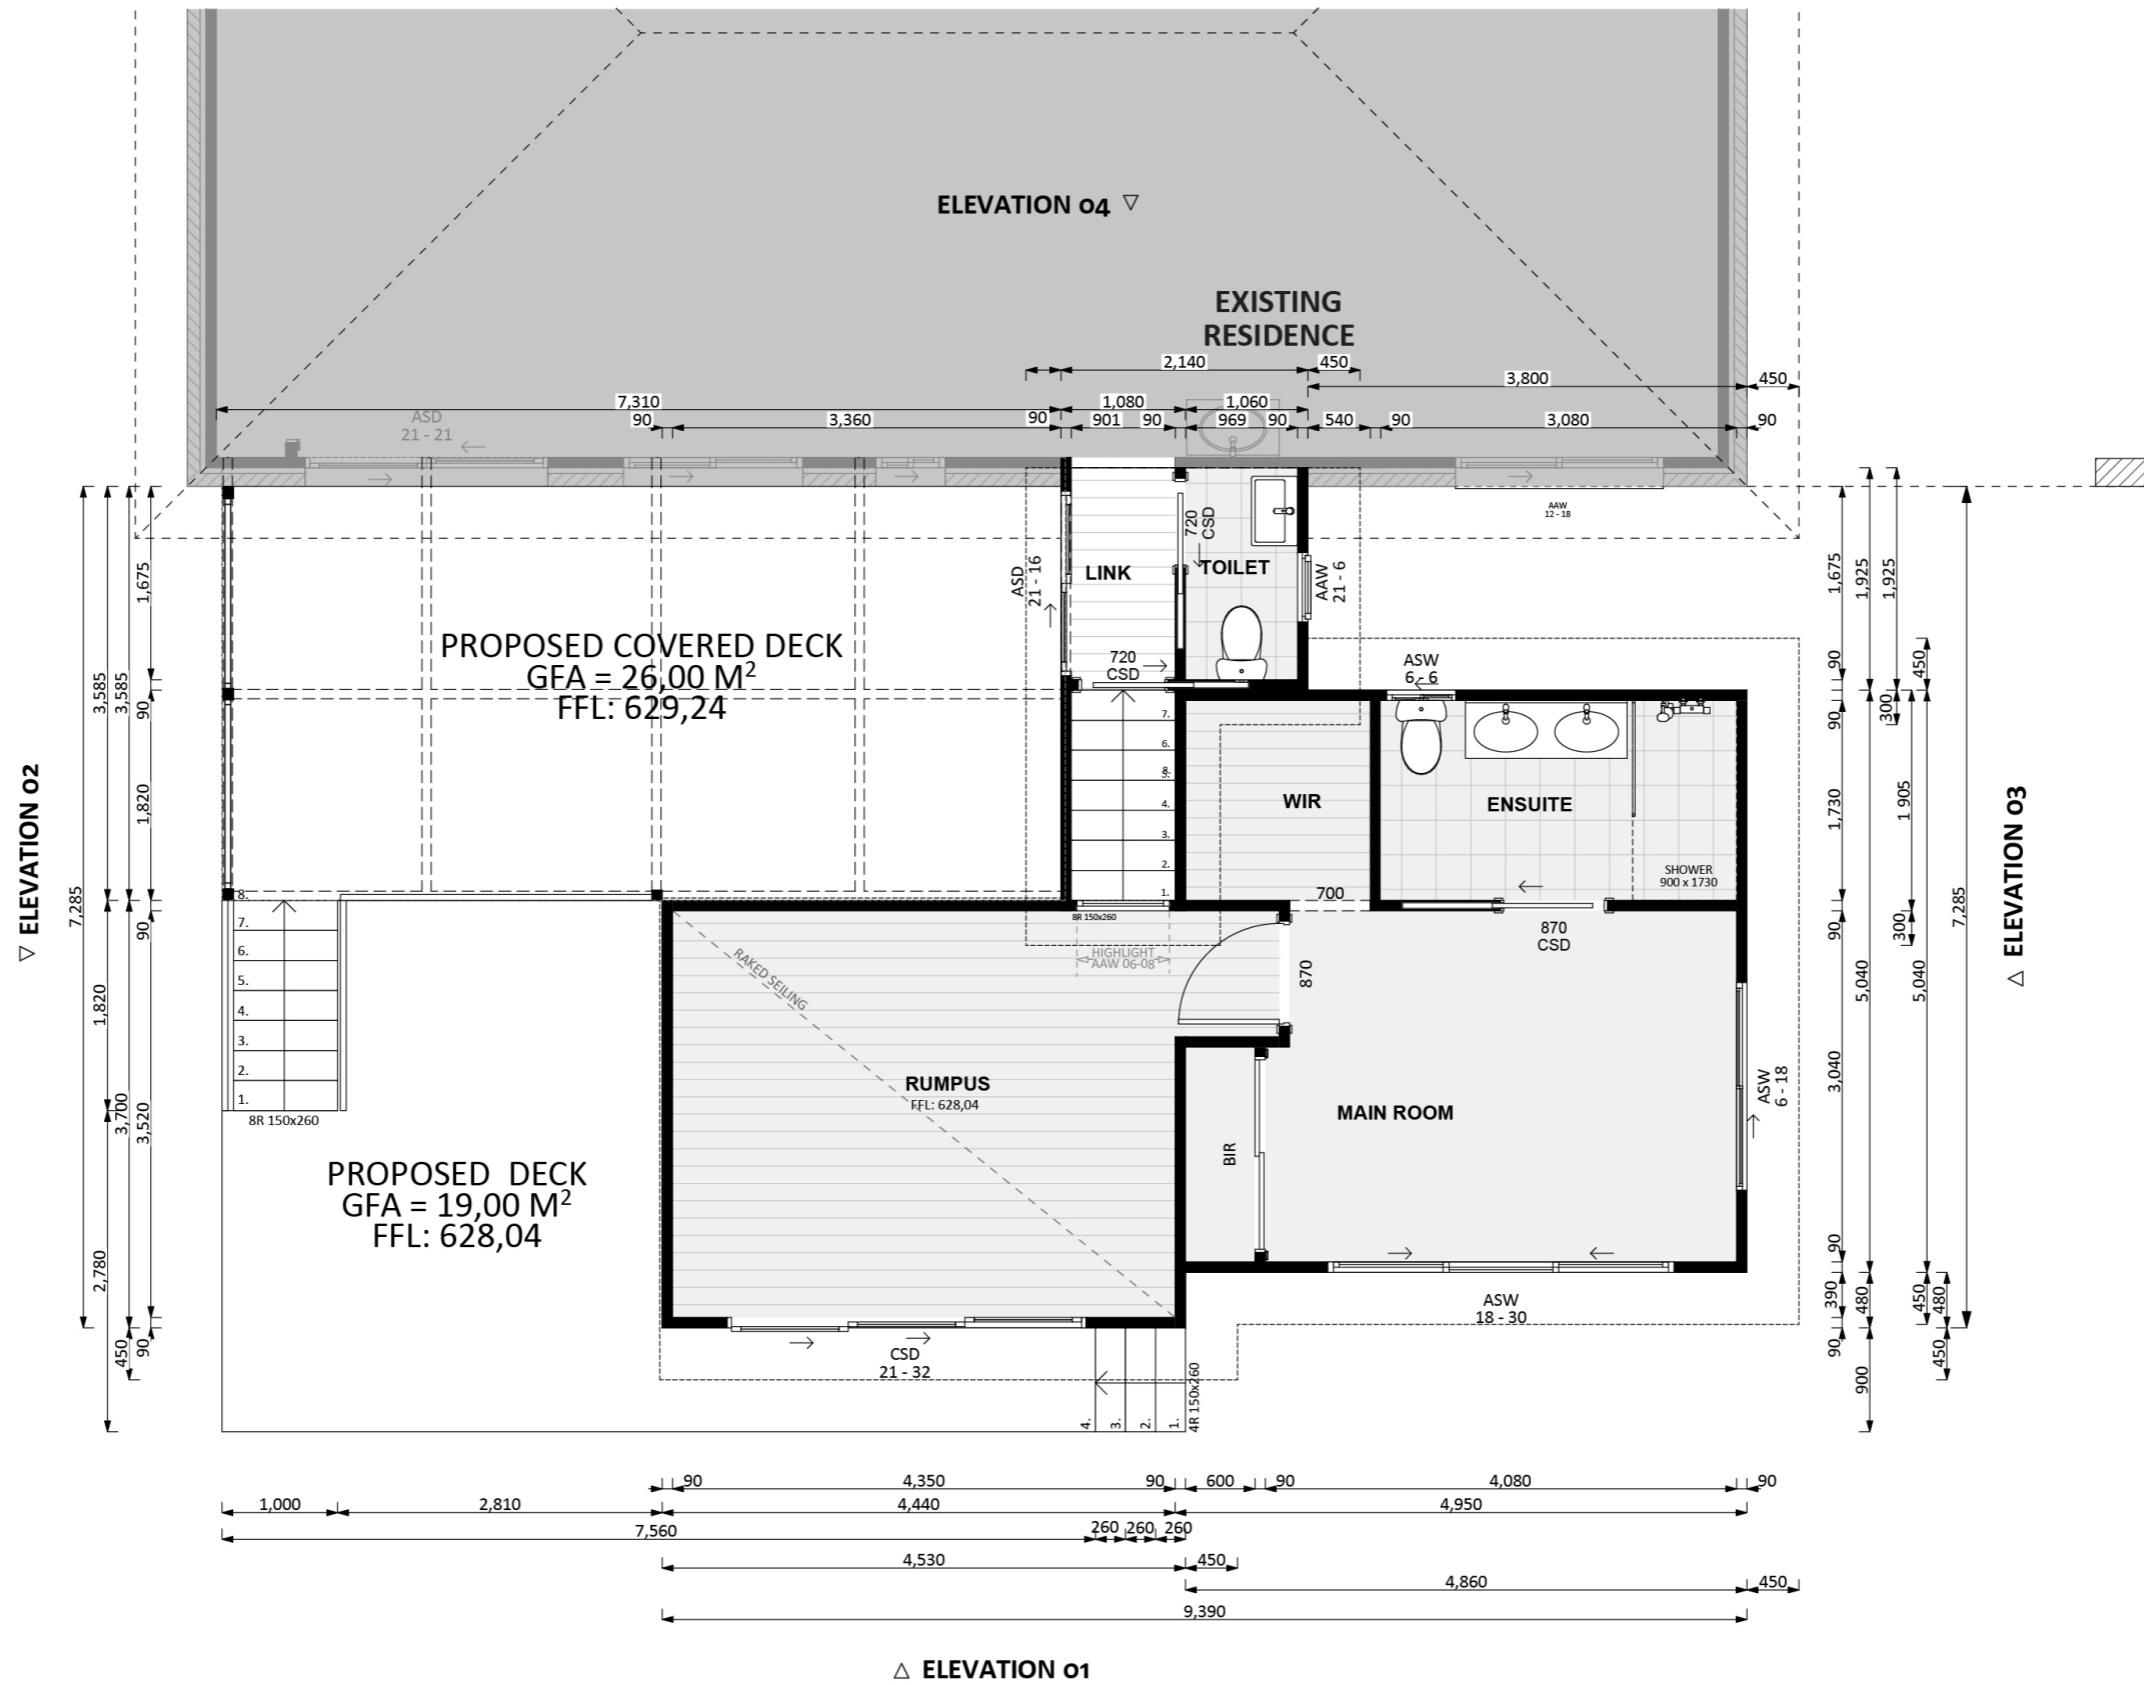






An elevation is the height of the structure from ground level to the height of the roof.

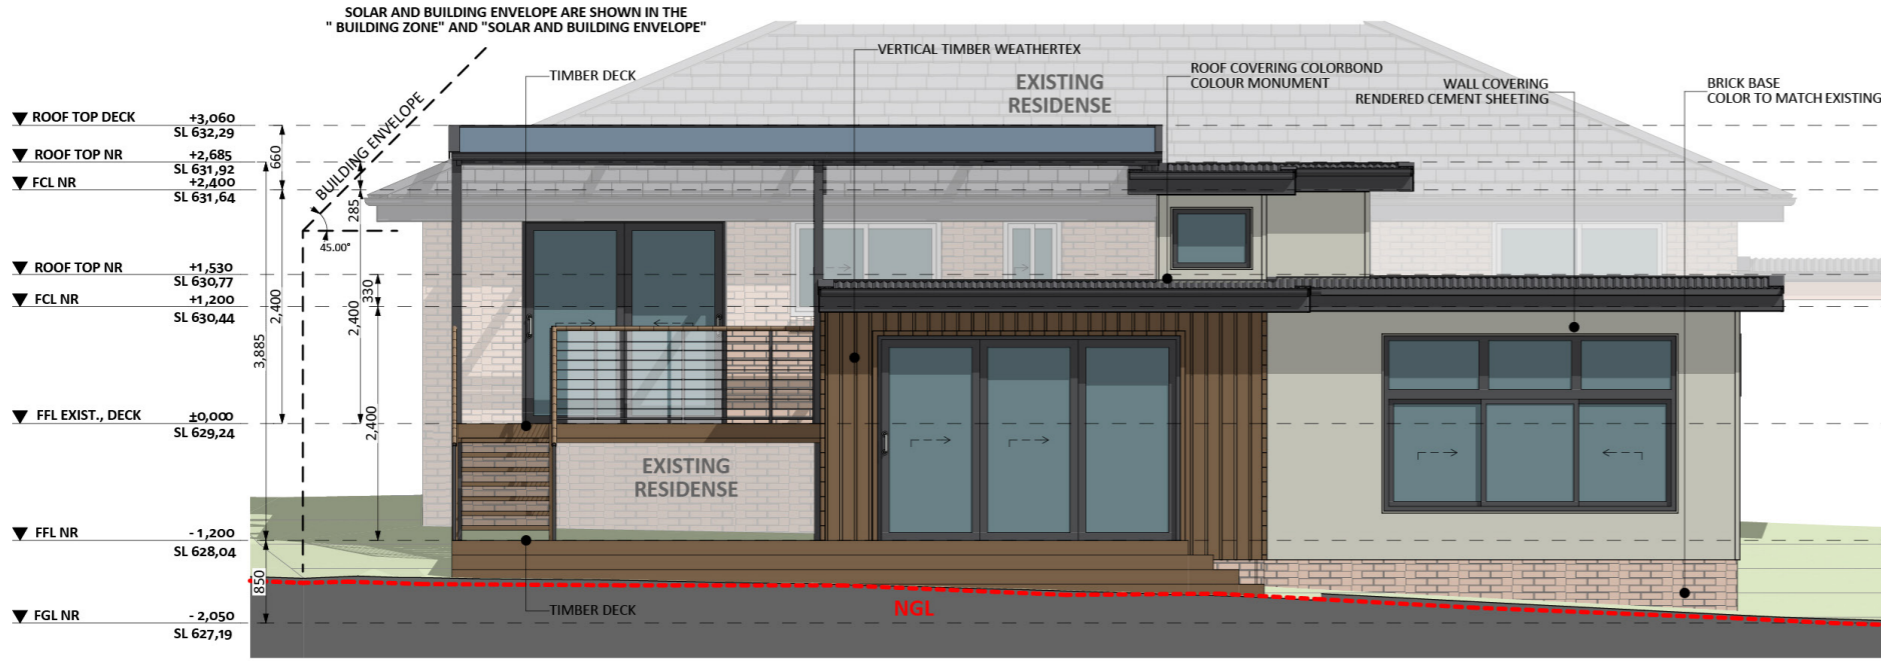


SOUTH ELEVATION 01

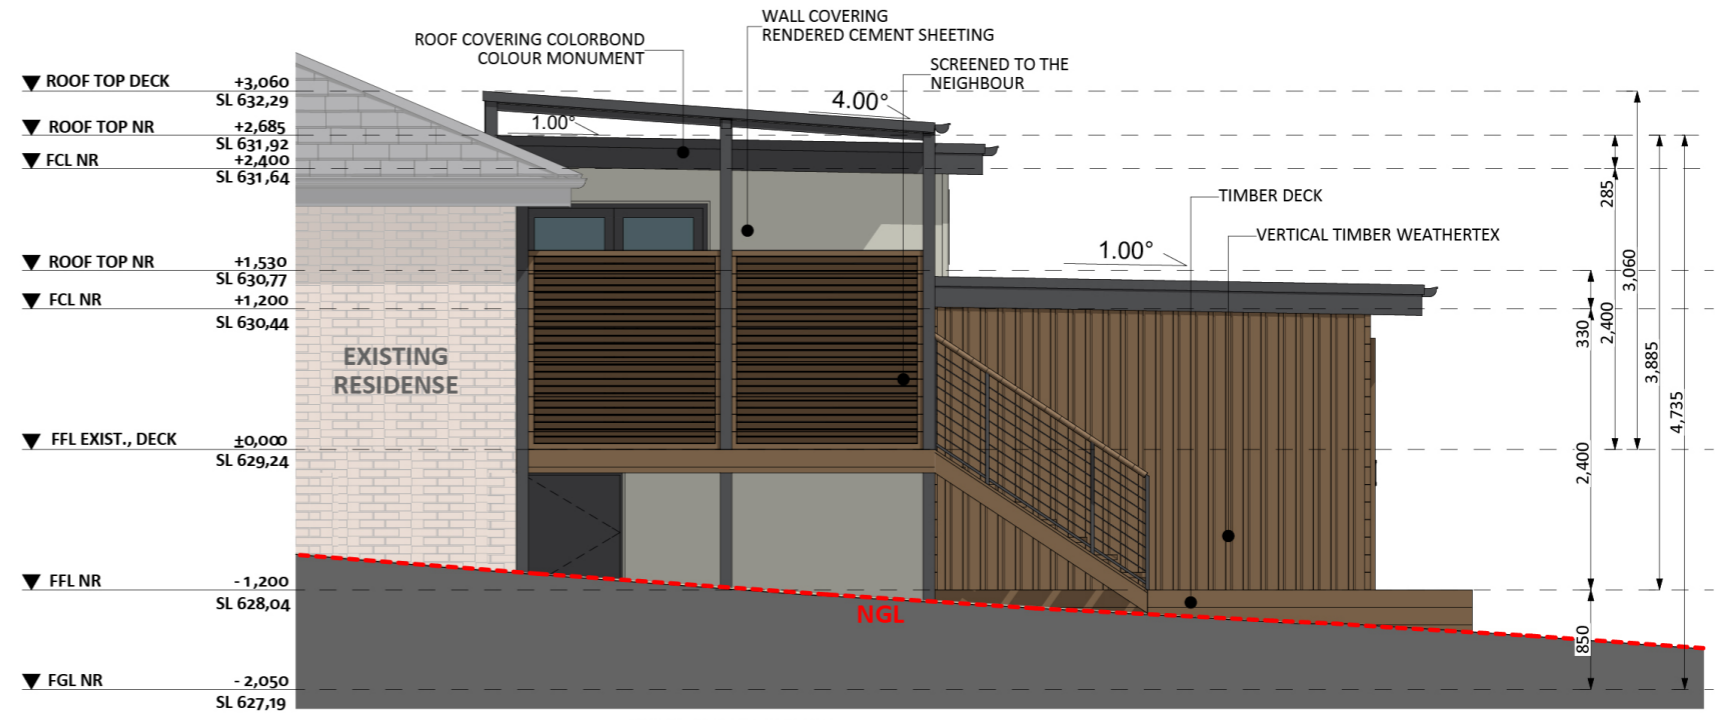


WEST ELEVATION 02

An elevation is the height of the structure from ground level to the height of the roof.

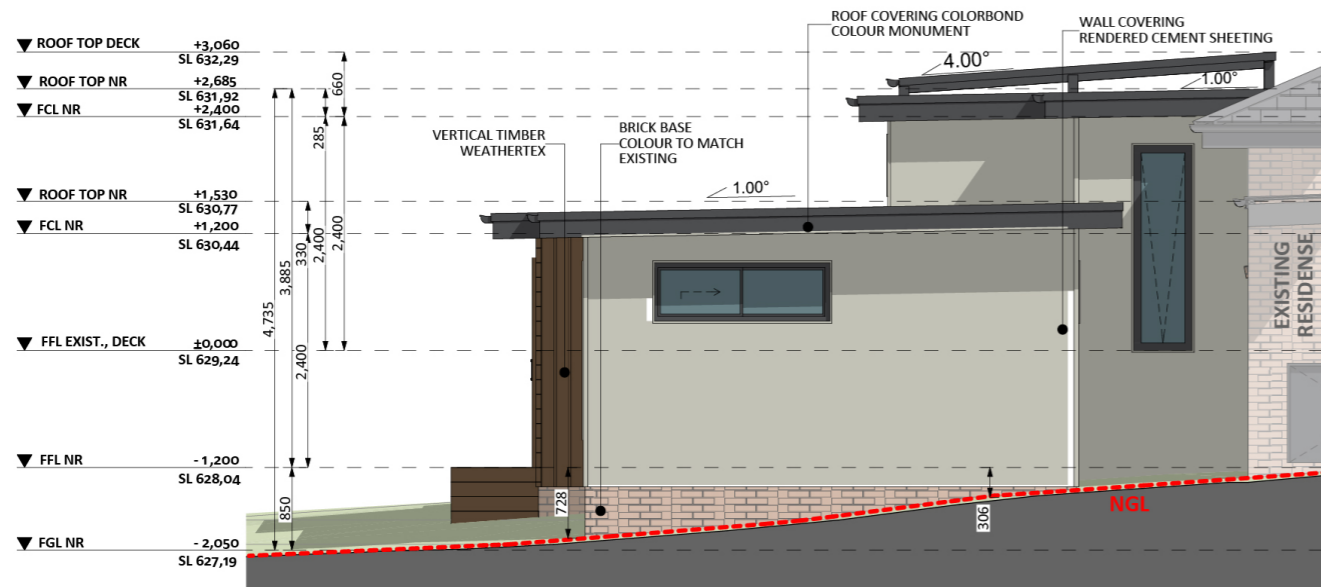

EAST ELEVATION 03

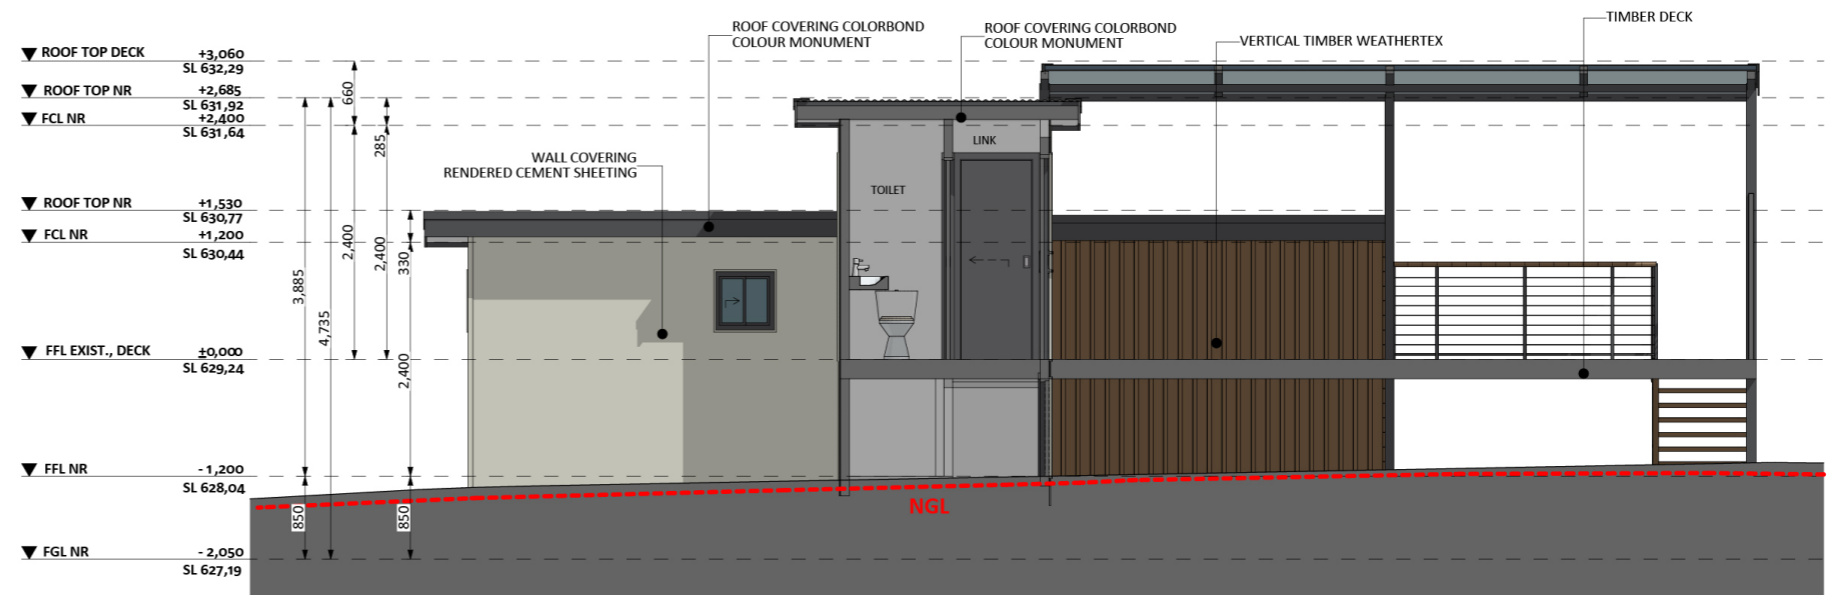

NORTH ELEVATION 04

 **FIXED
PRICE
EXTENSIONS**

fixedpriceextensions.com.au
canberragrannyflatbuilders.com.au

 info@cgfb.com.au

 1300 979 658



ACT Building Lic: 2012767