

1167




ACT Building Lic: 2012767

FIXED
PRICE
EXTENSIONS







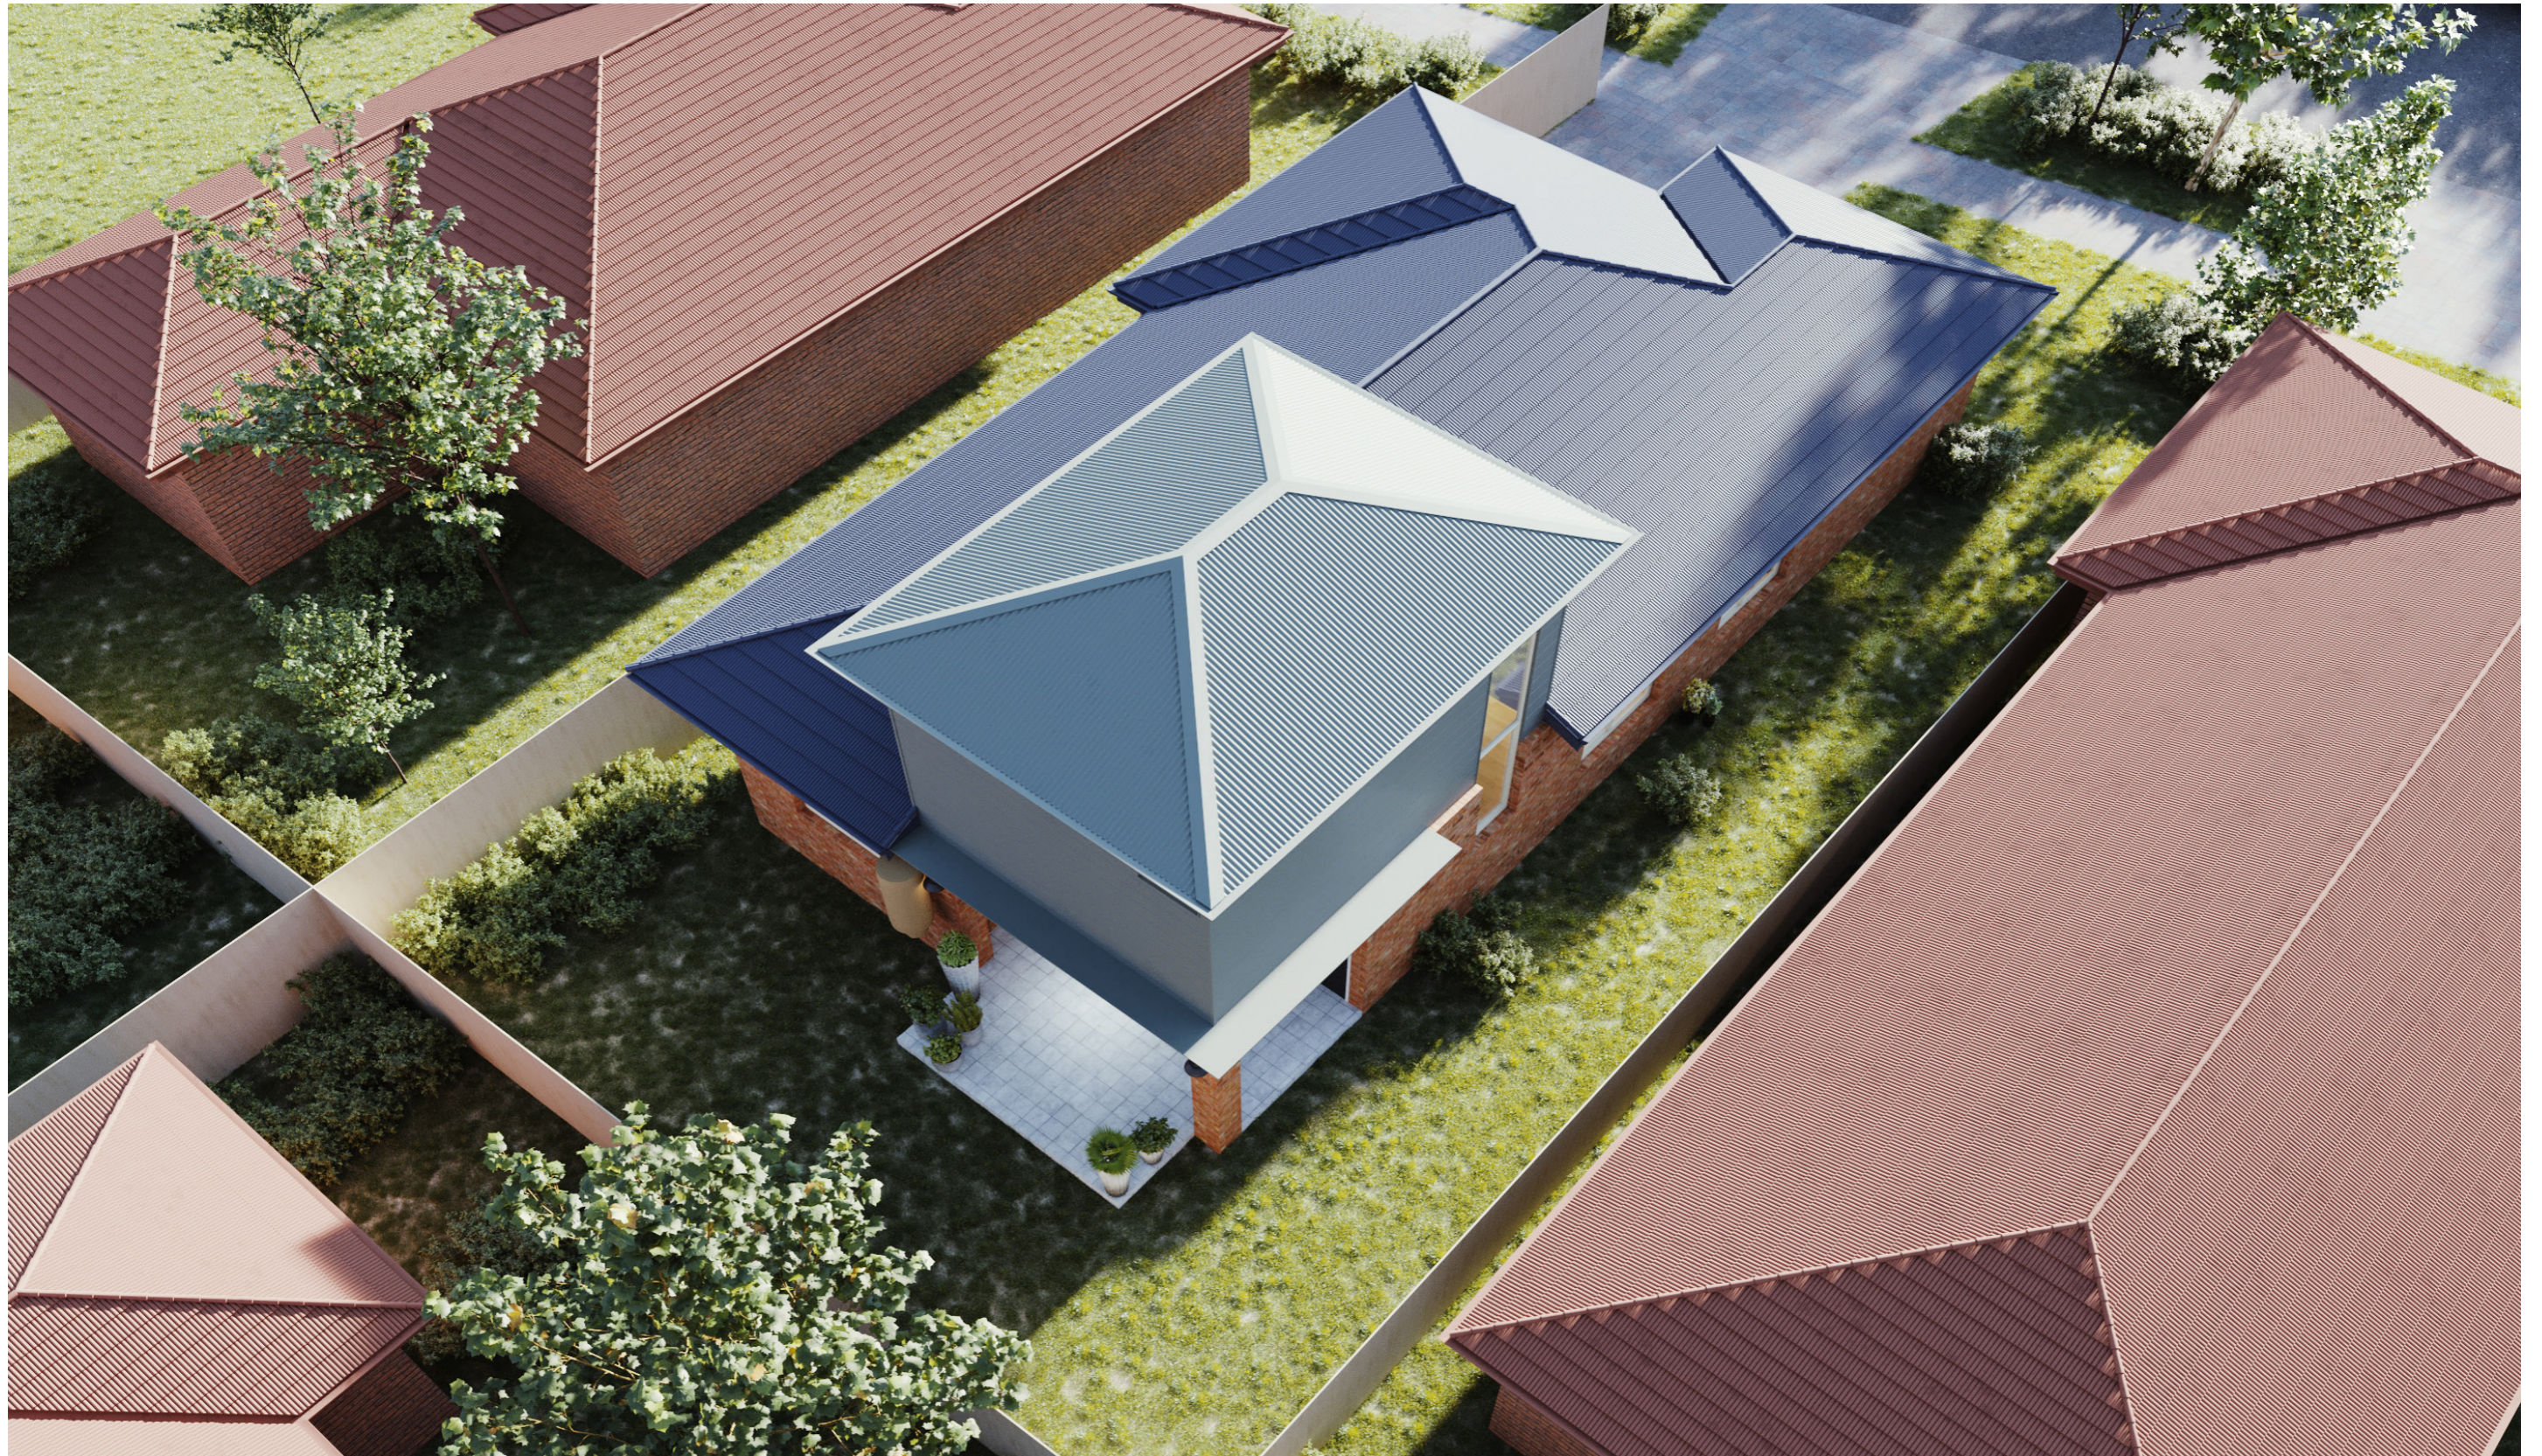




Heka Hood Awning
Colour: Gun Metal Grey

Colorbond Aluminium Roof
Colour: Gun Metal Grey


Brick Veneer
Colour: Similar to Existing

Stria Cladding
Colour: Gun Metal Grey


Window and Door Frames
Colour: Classic Cream

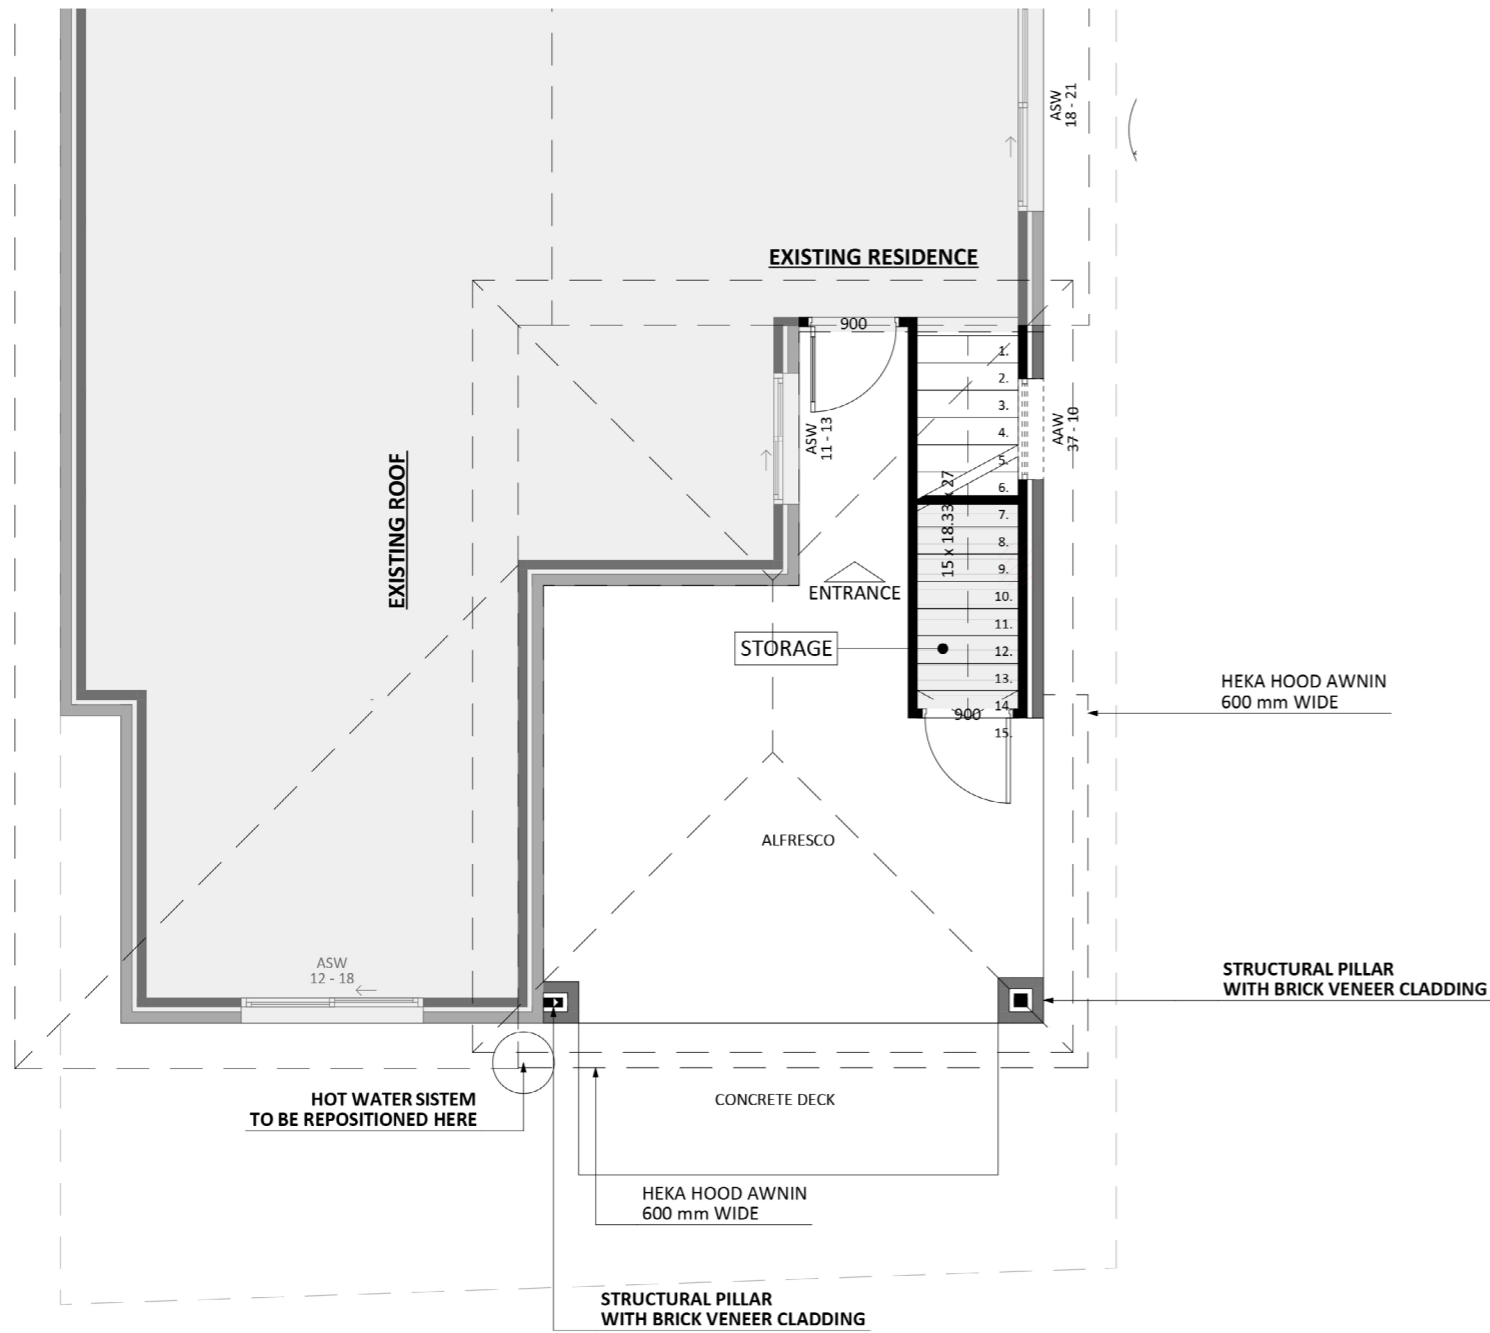



Ground Floor

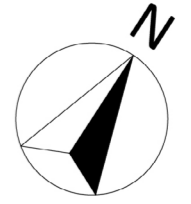



First Floor

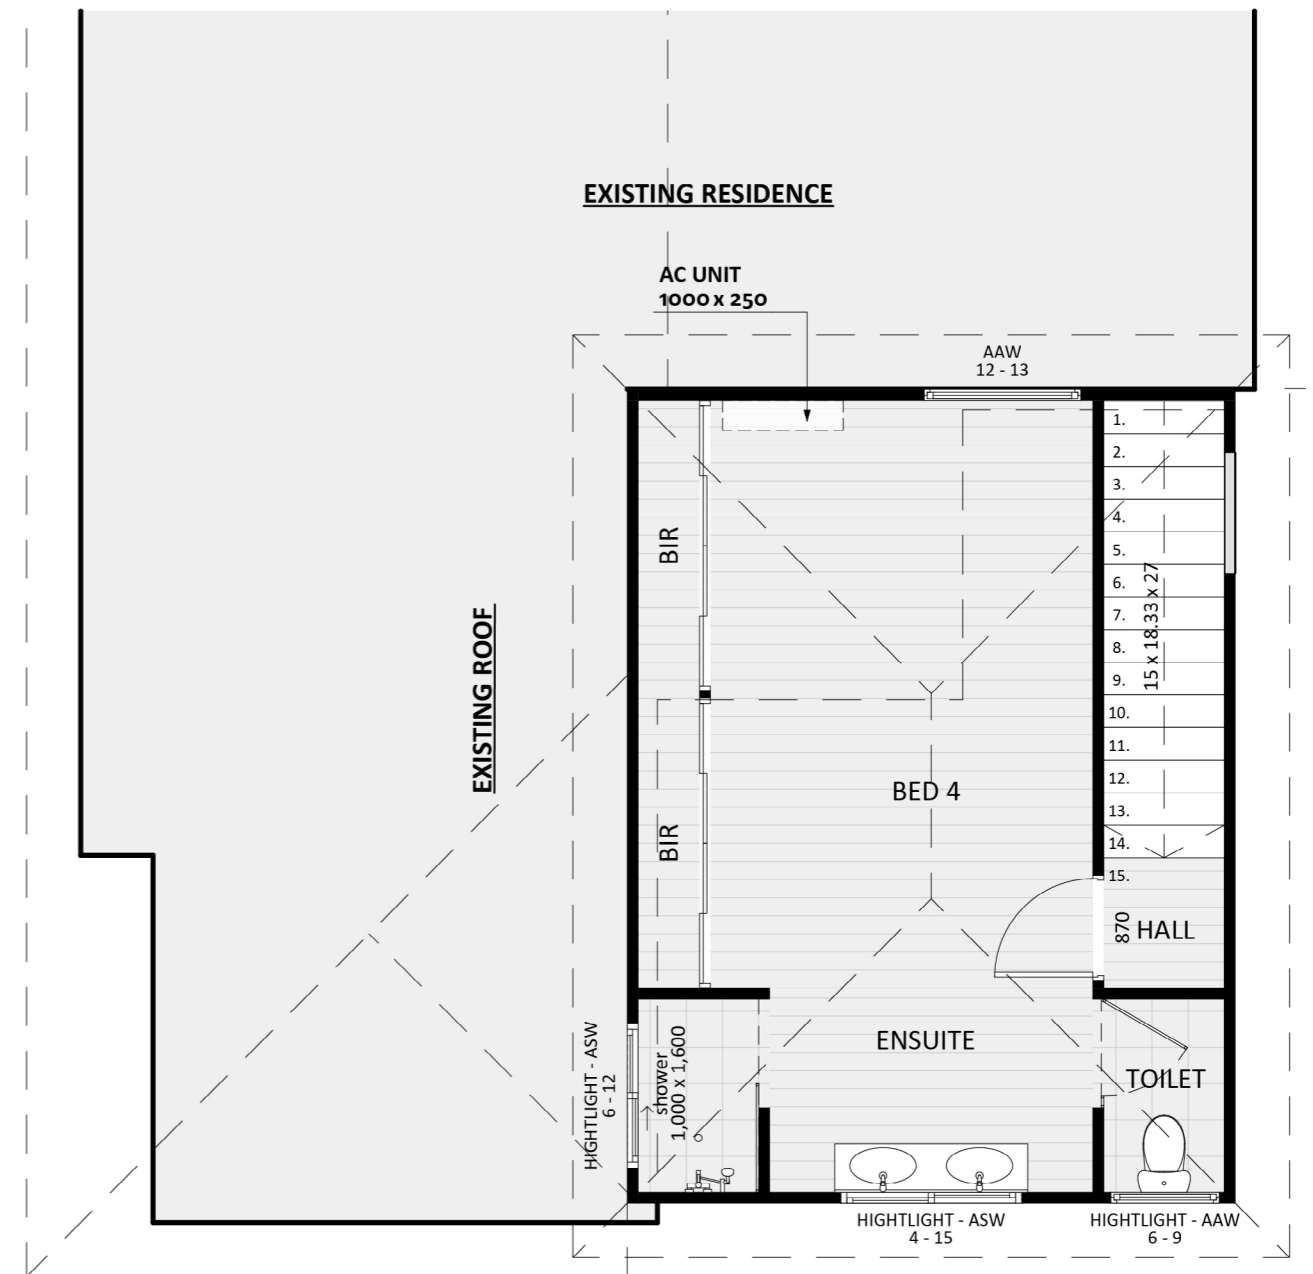

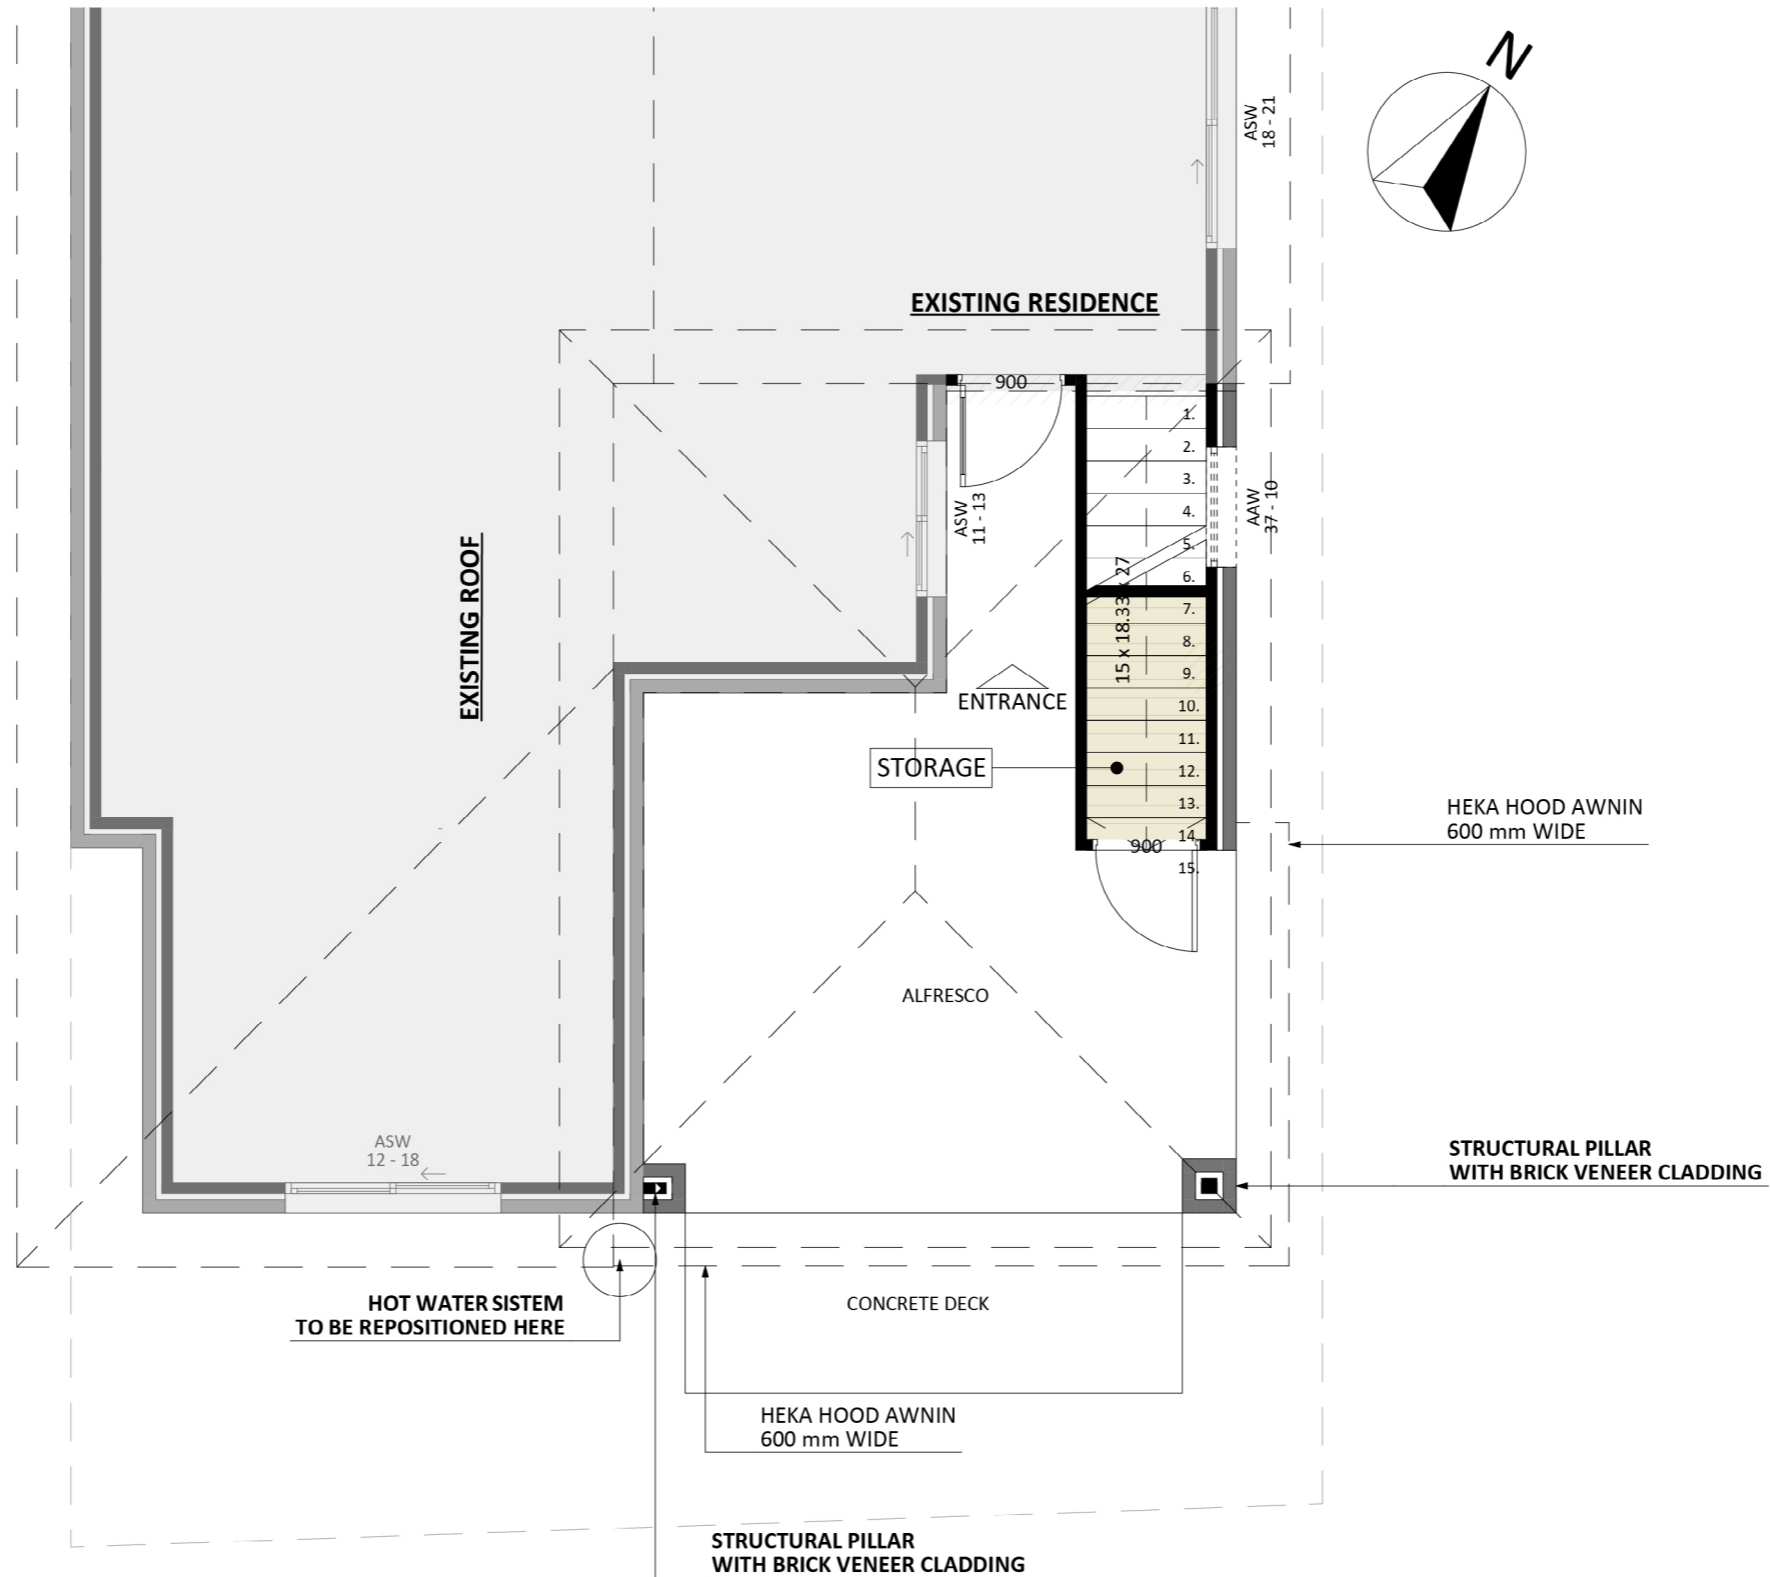


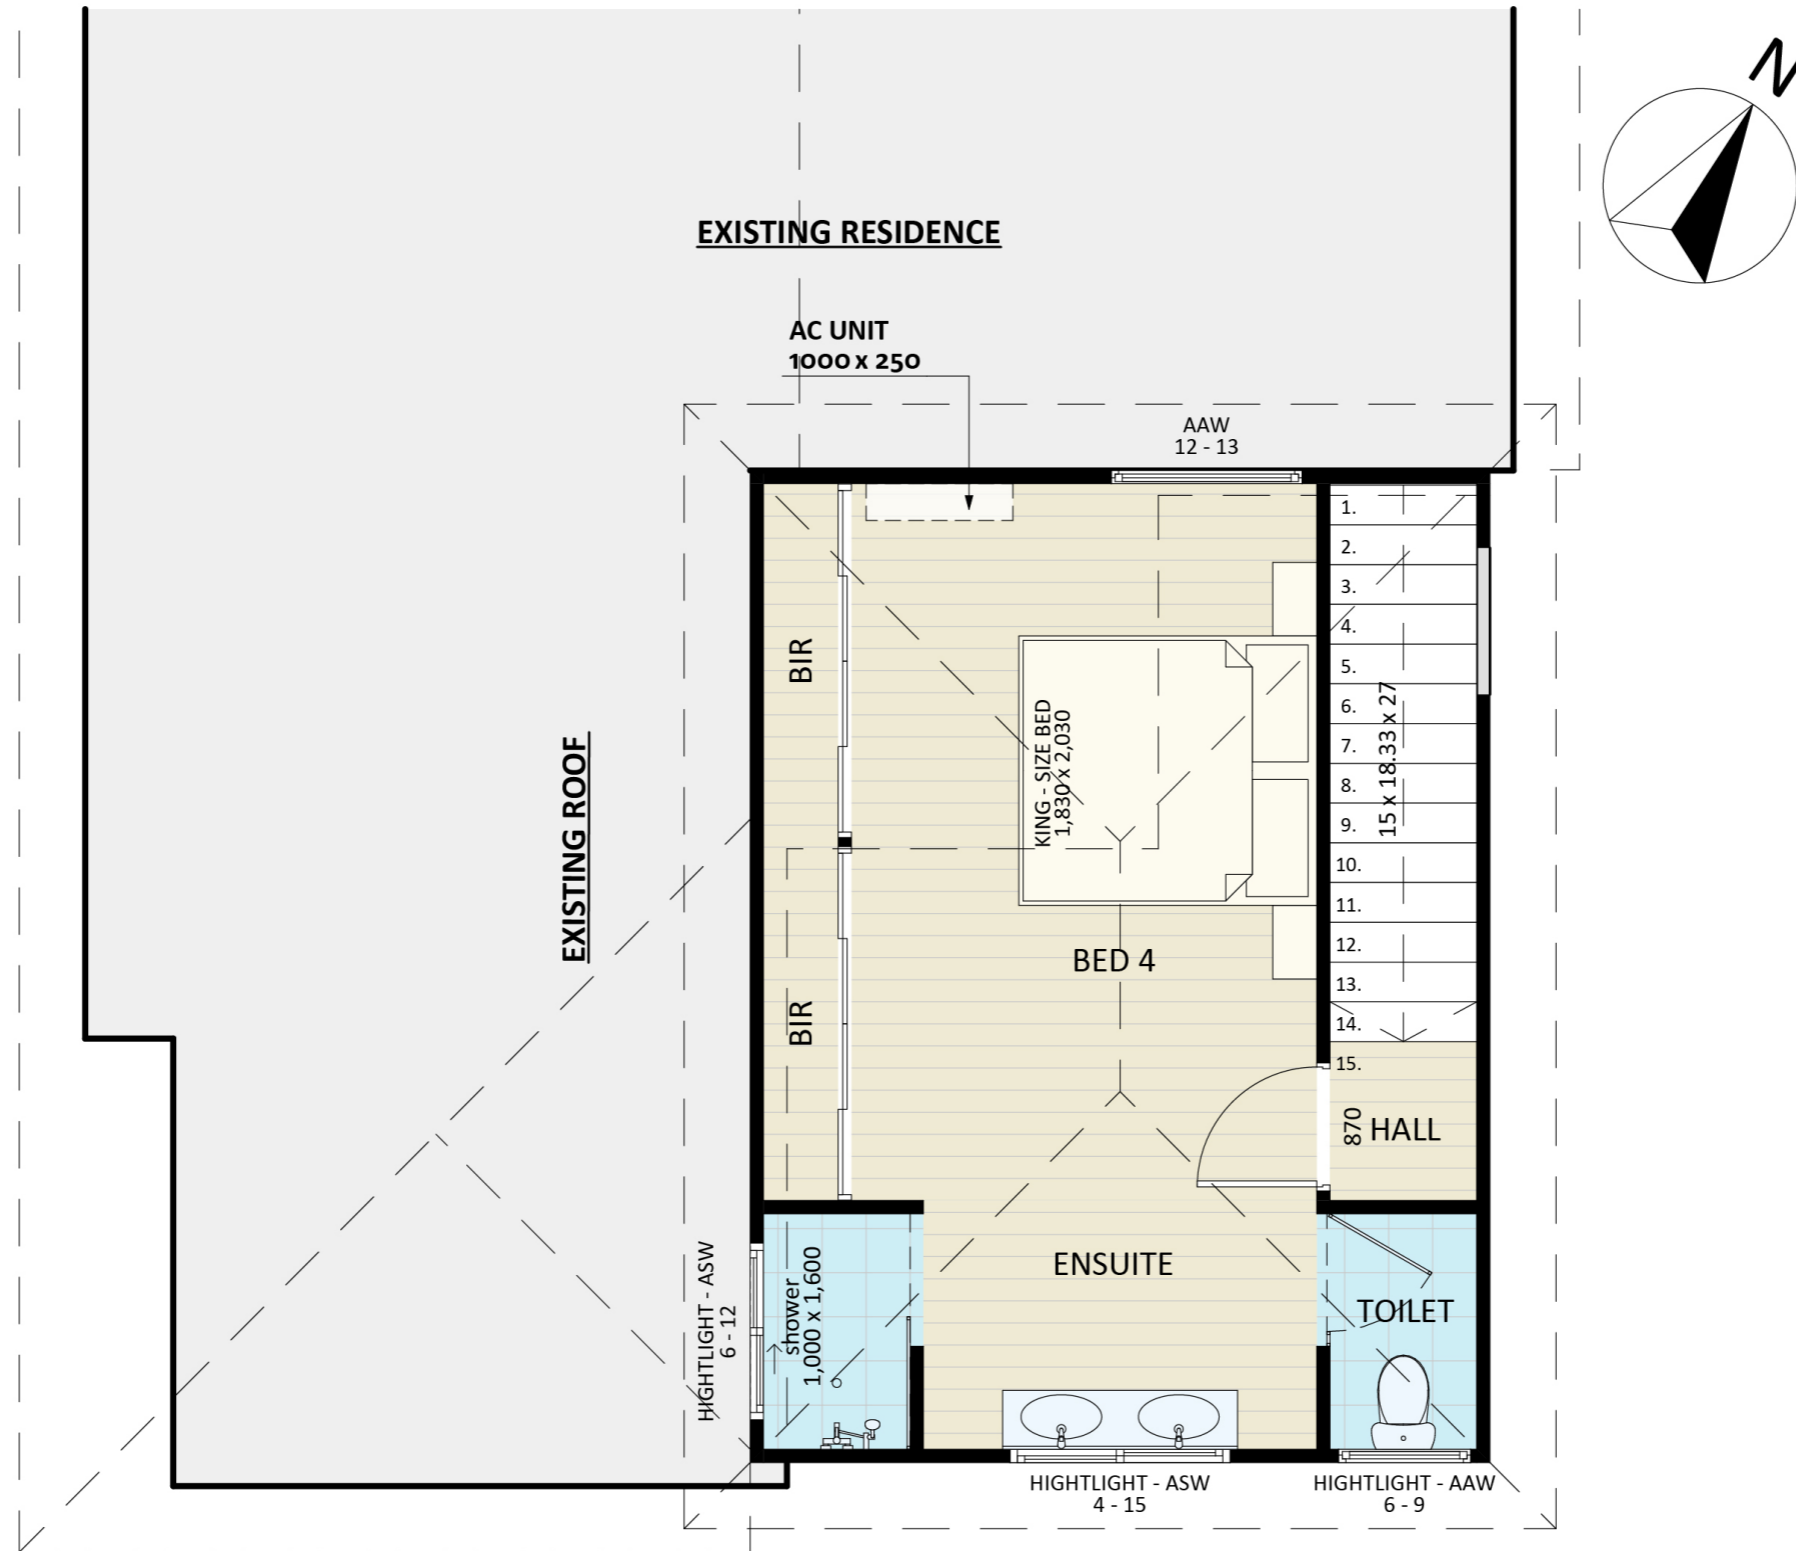

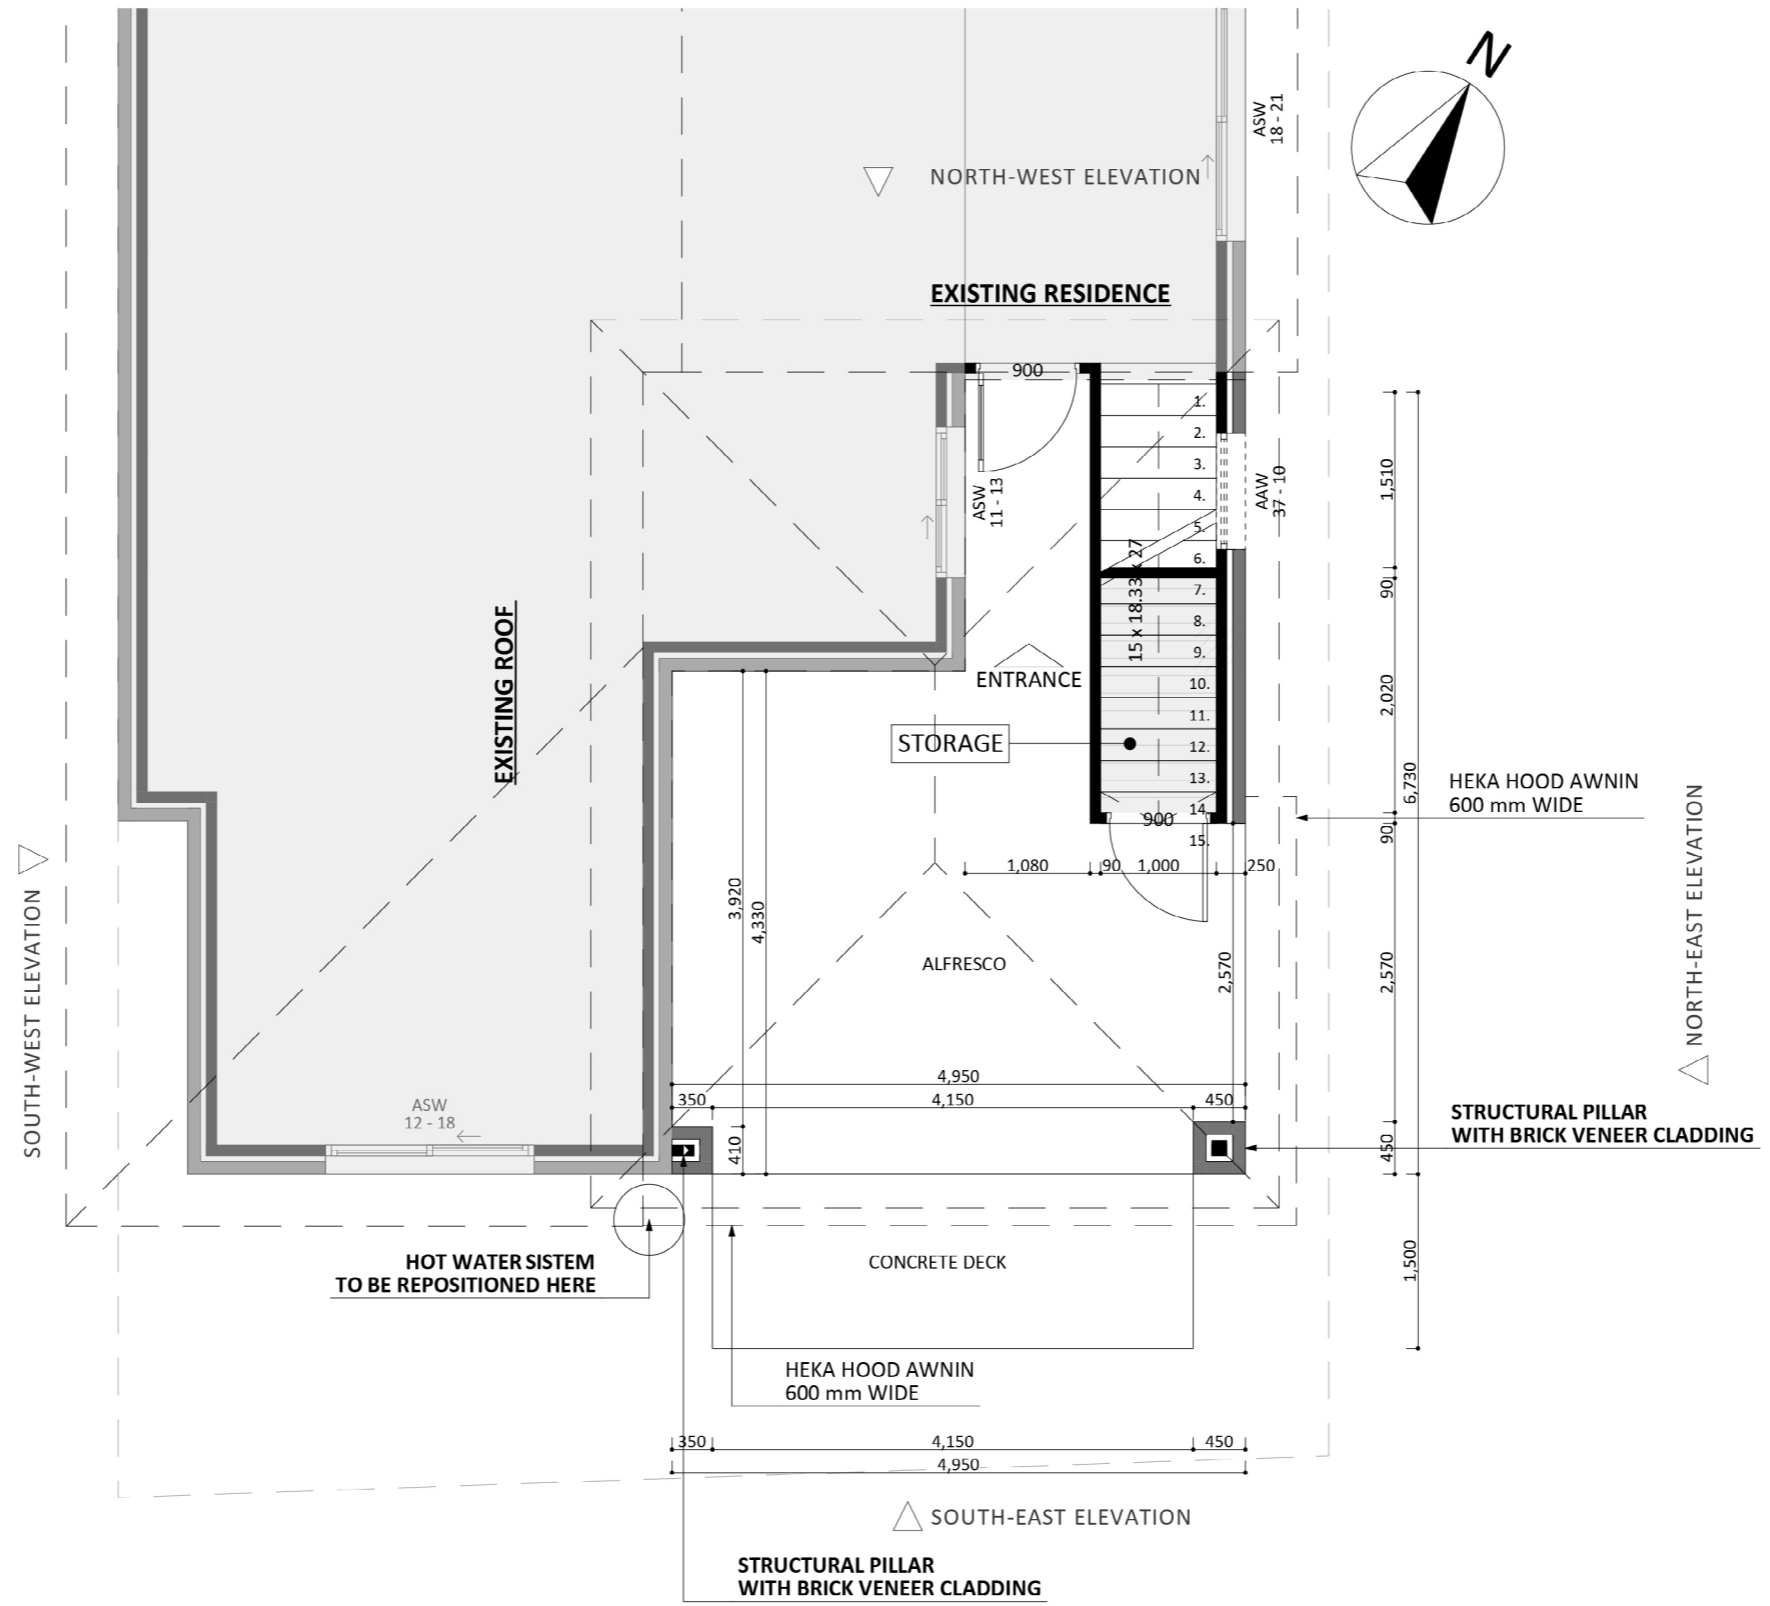


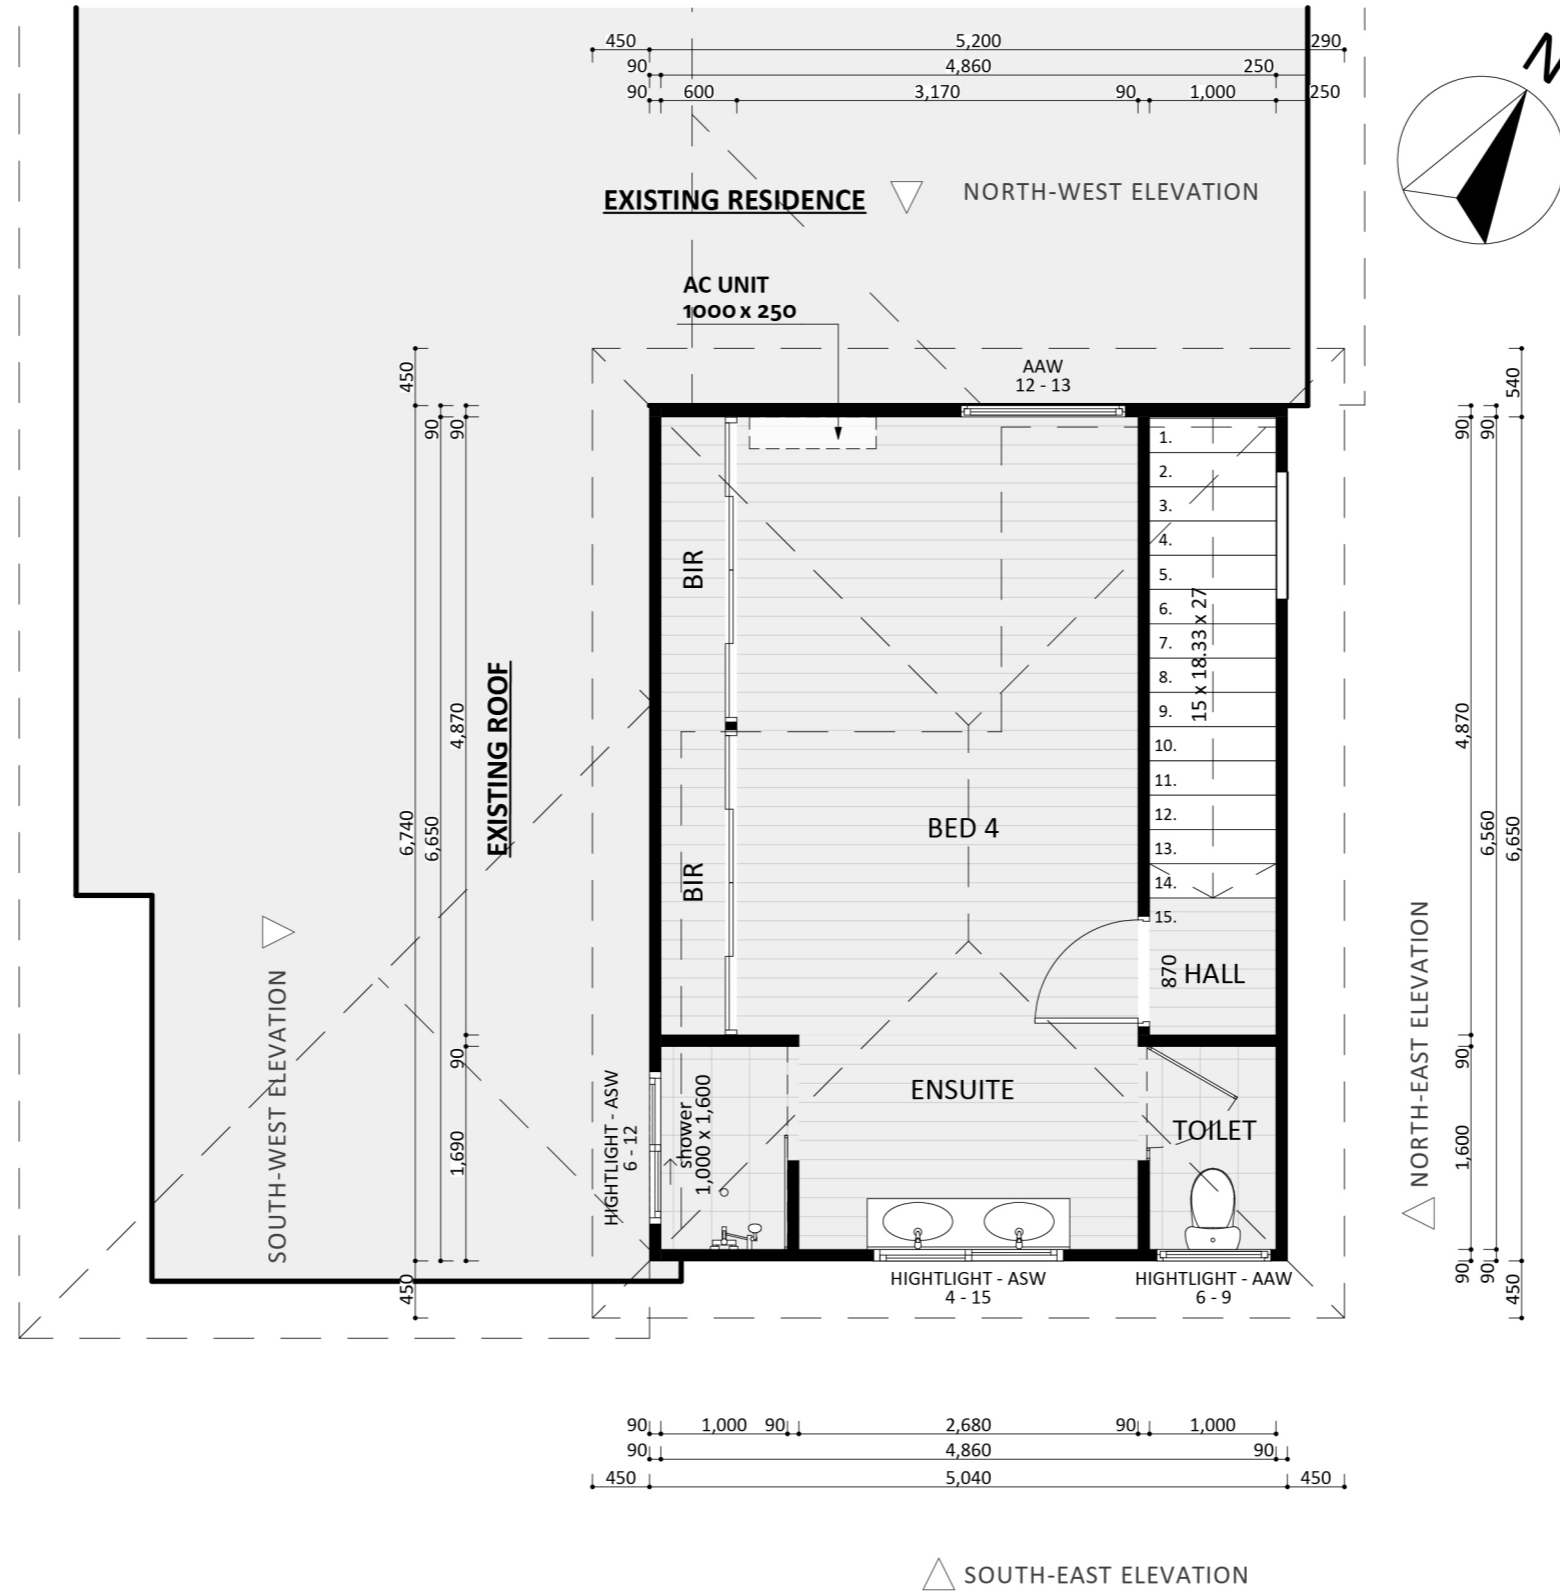

An elevation is the height of the structure from ground level to the height of the roof.


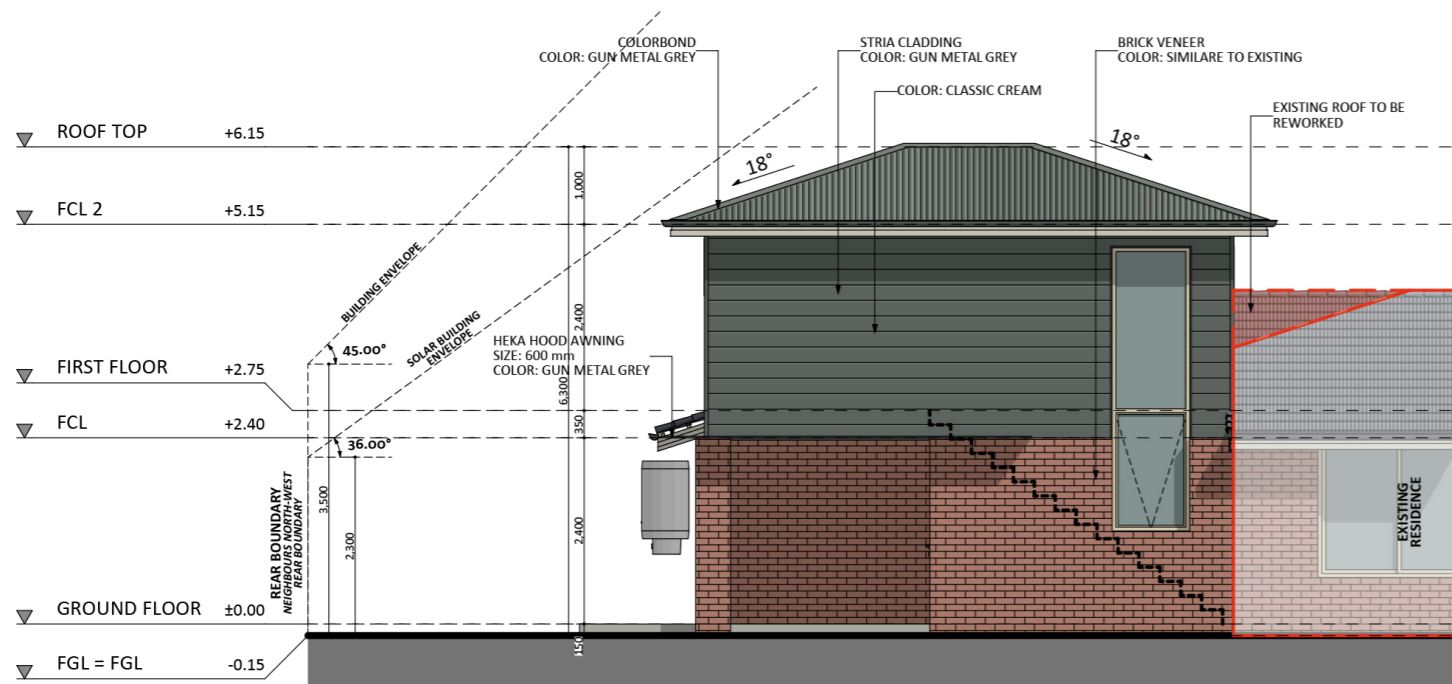


NORTH-EAST ELEVATION

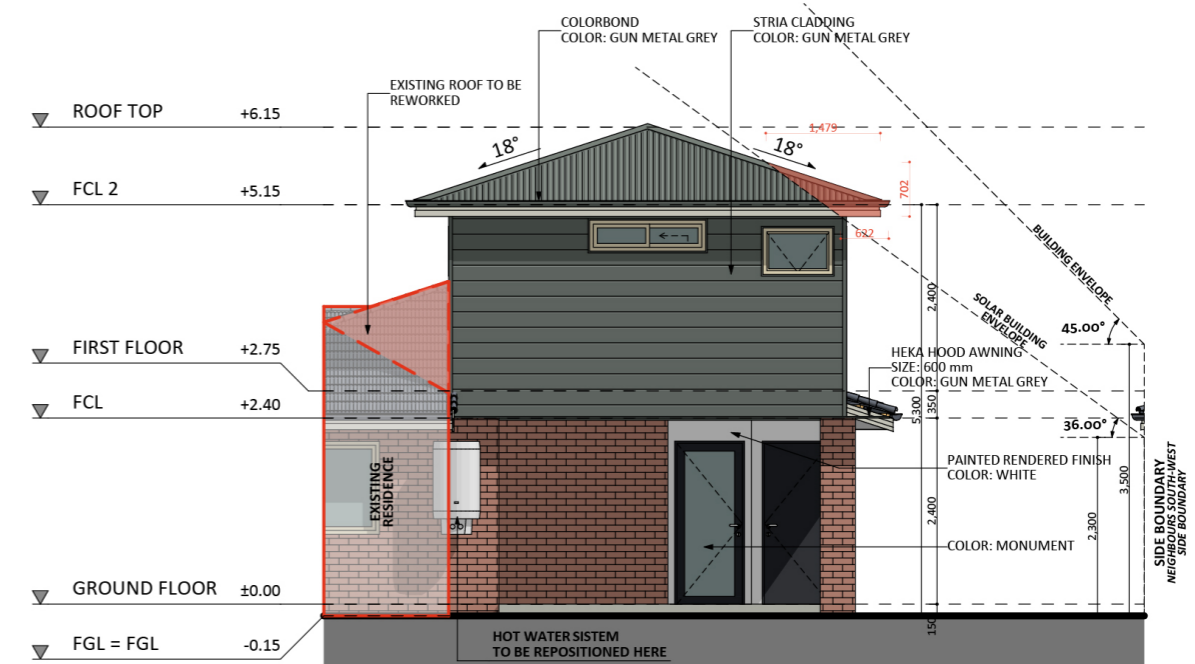

SOUTH-EAST ELEVATION

An elevation is the height of the structure from ground level to the height of the roof.

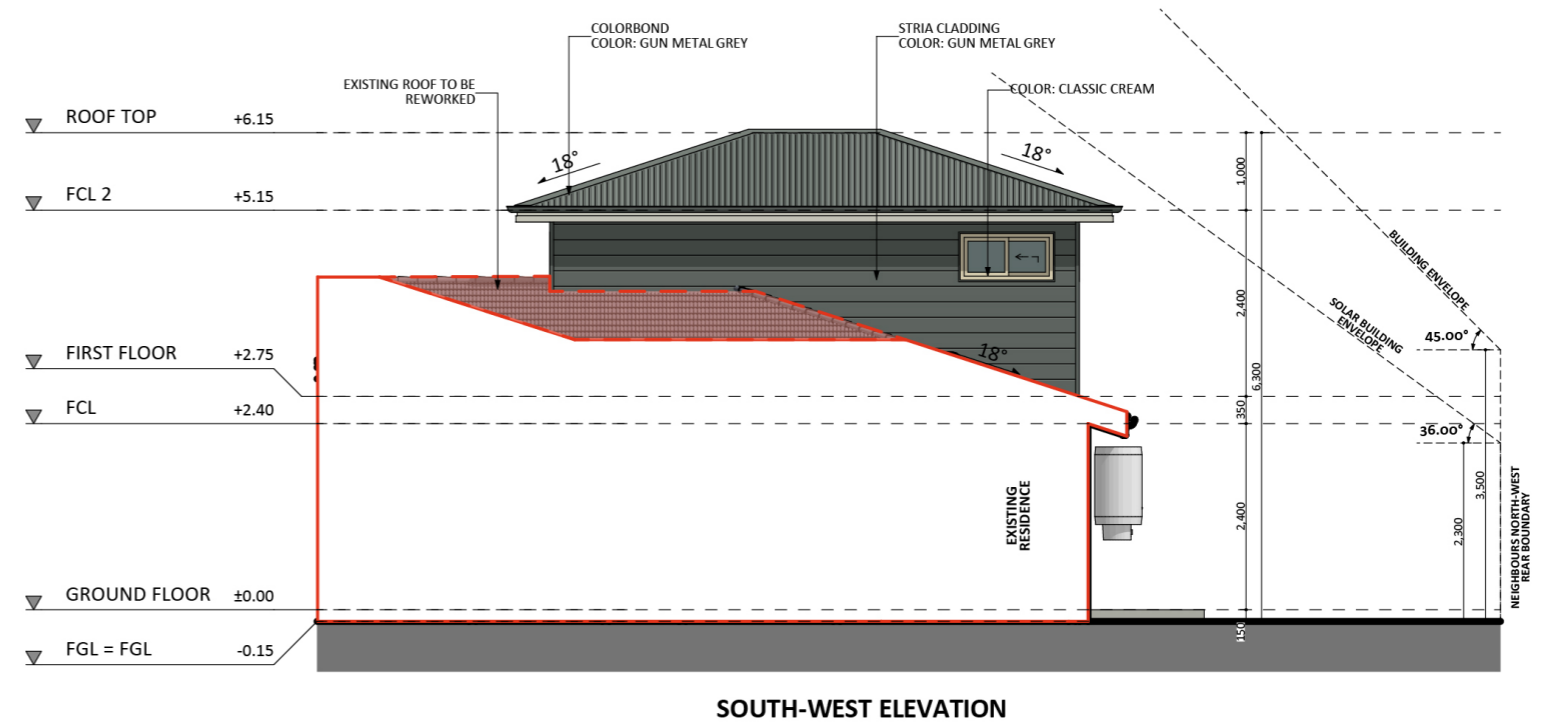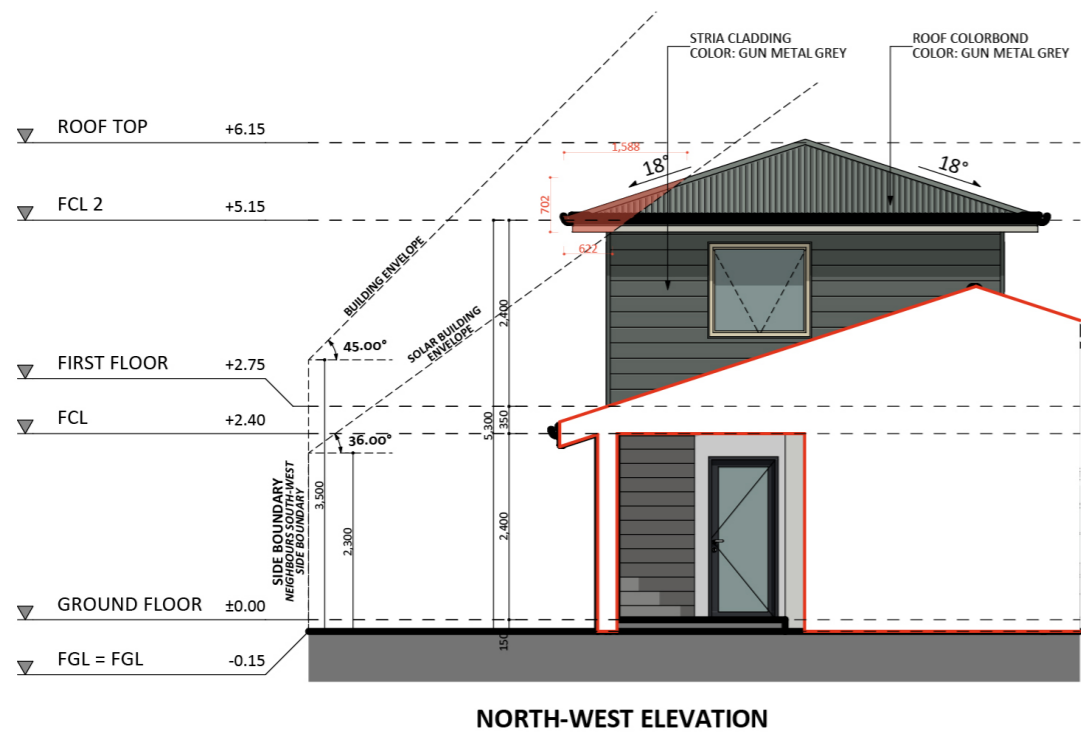



**FIXED
PRICE
EXTENSIONS**

fixedpriceextensions.com.au
canberragrannyflatbuilders.com.au

 info@cgfb.com.au

 1300 979 658



ACT Building Lic: 2012767