

1183



ACT Building Lic: 2012767

FIXED
PRICE
EXTENSIONS













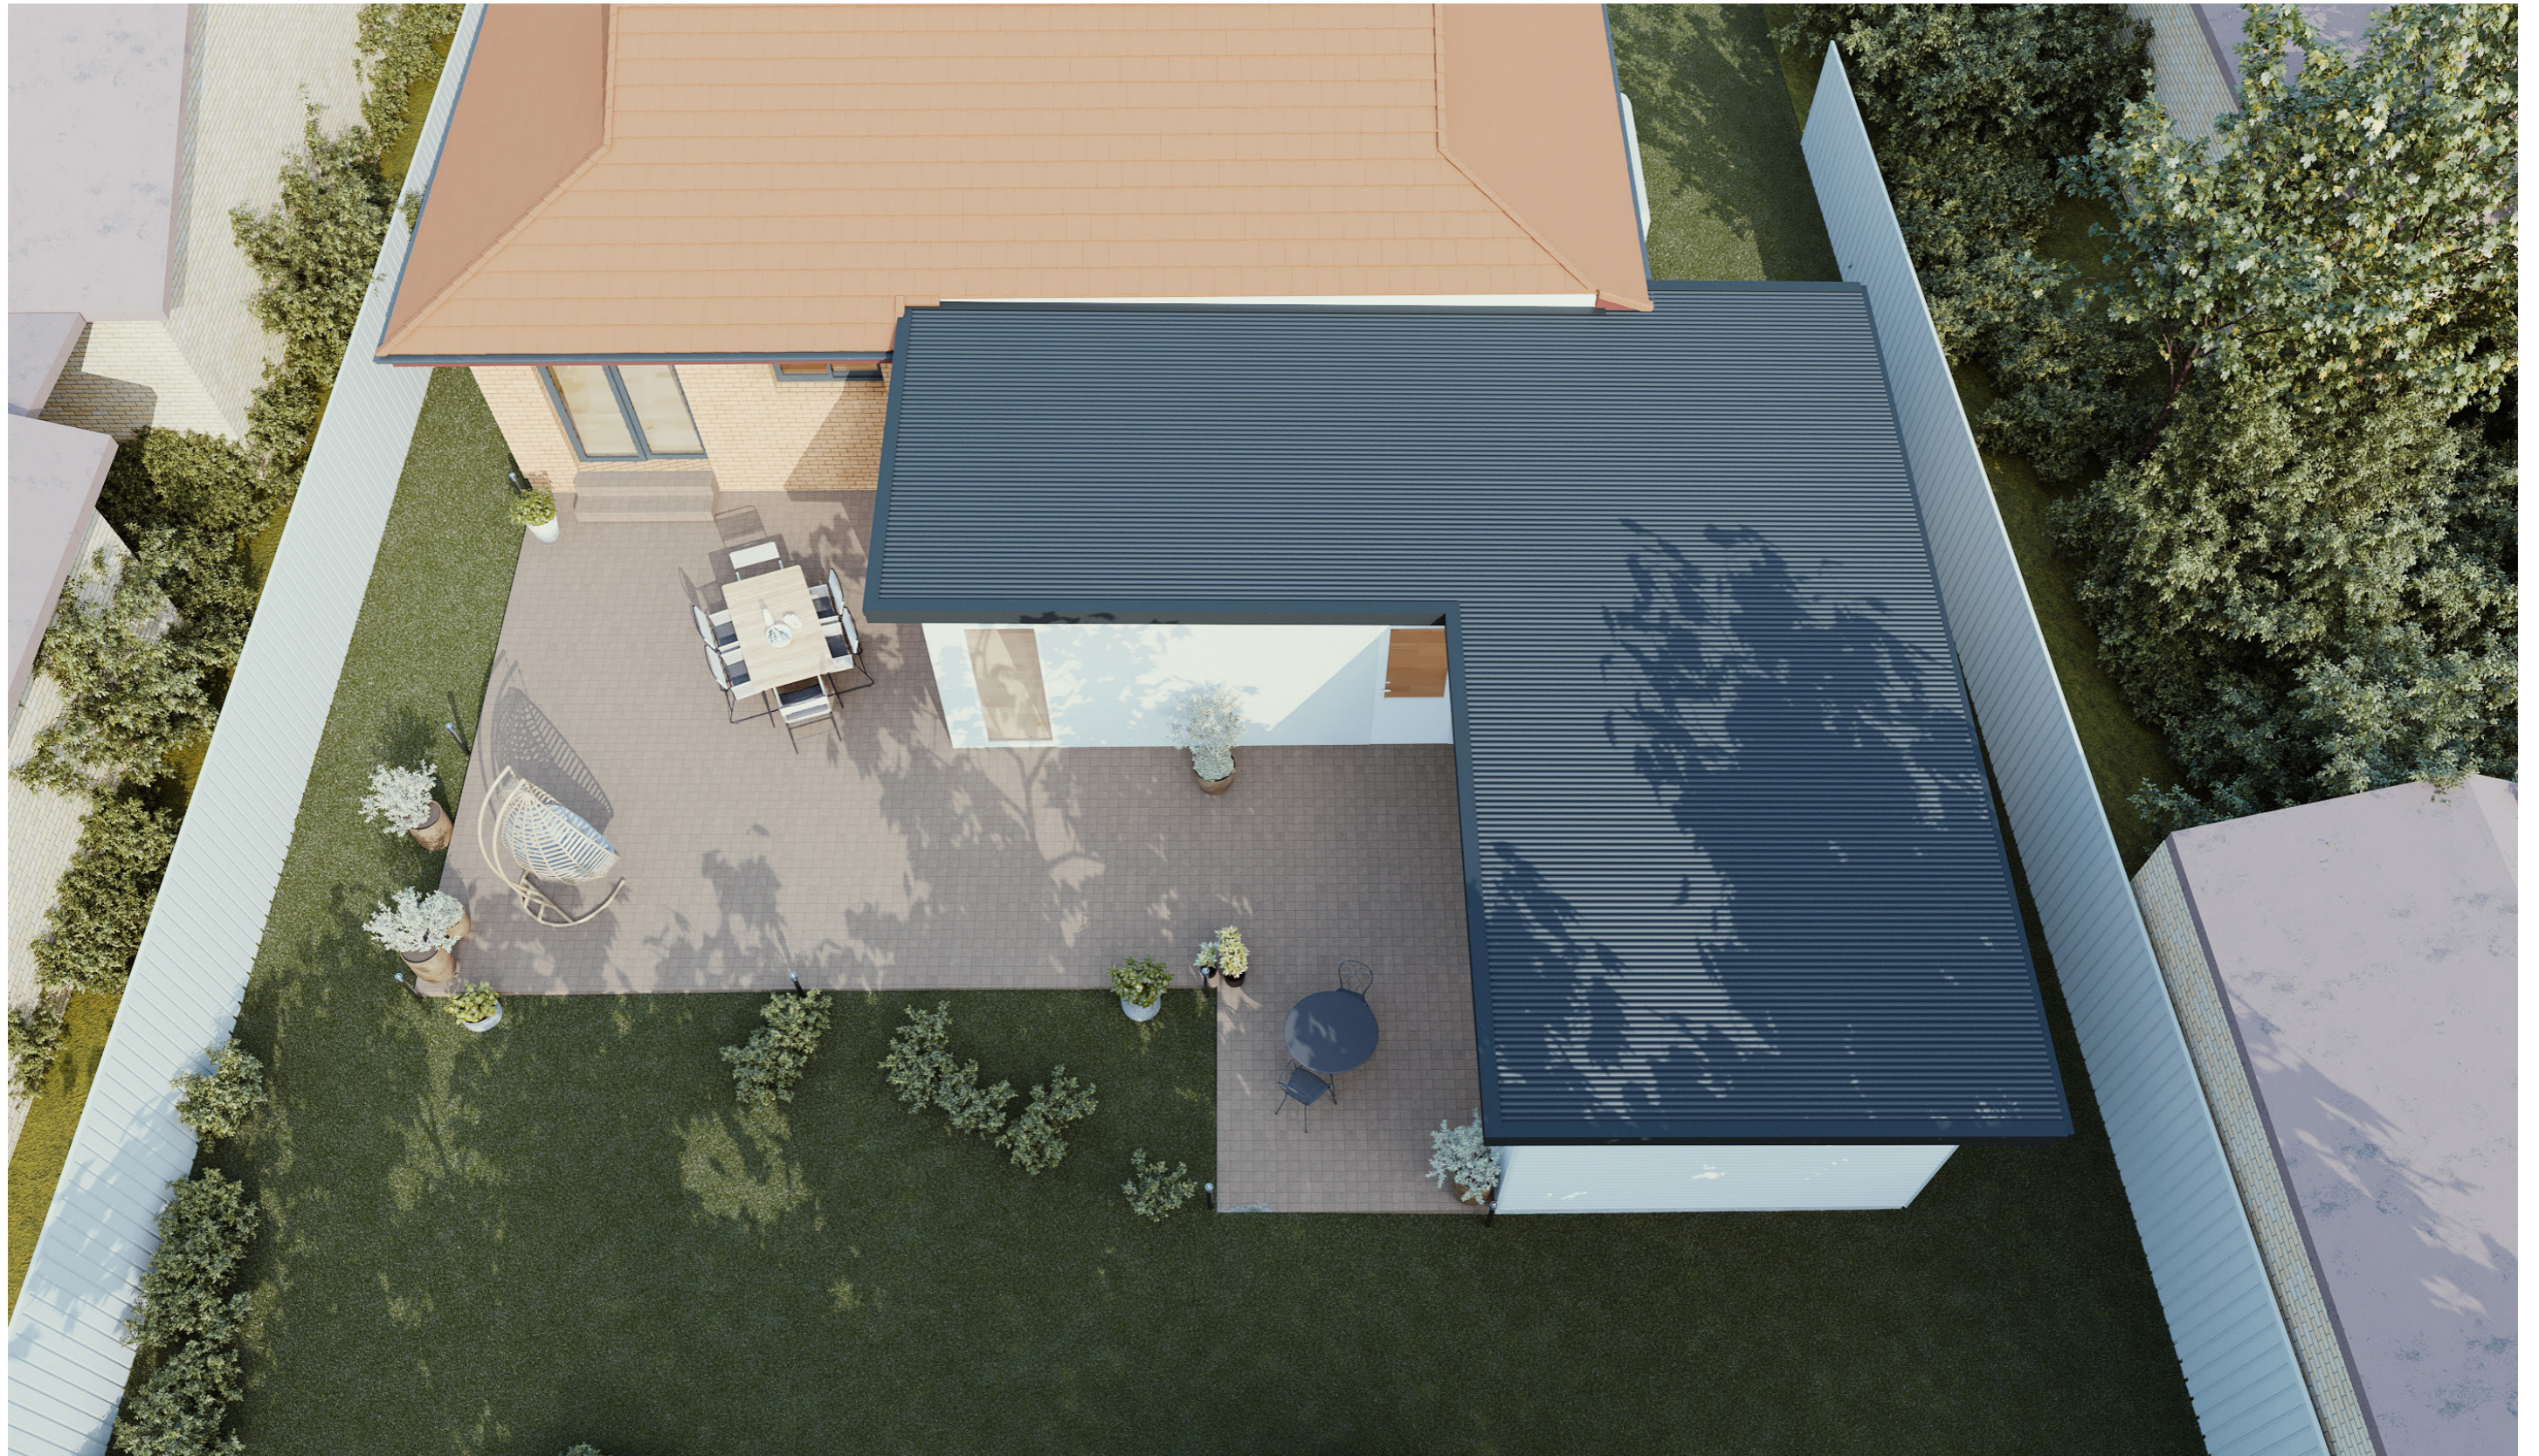

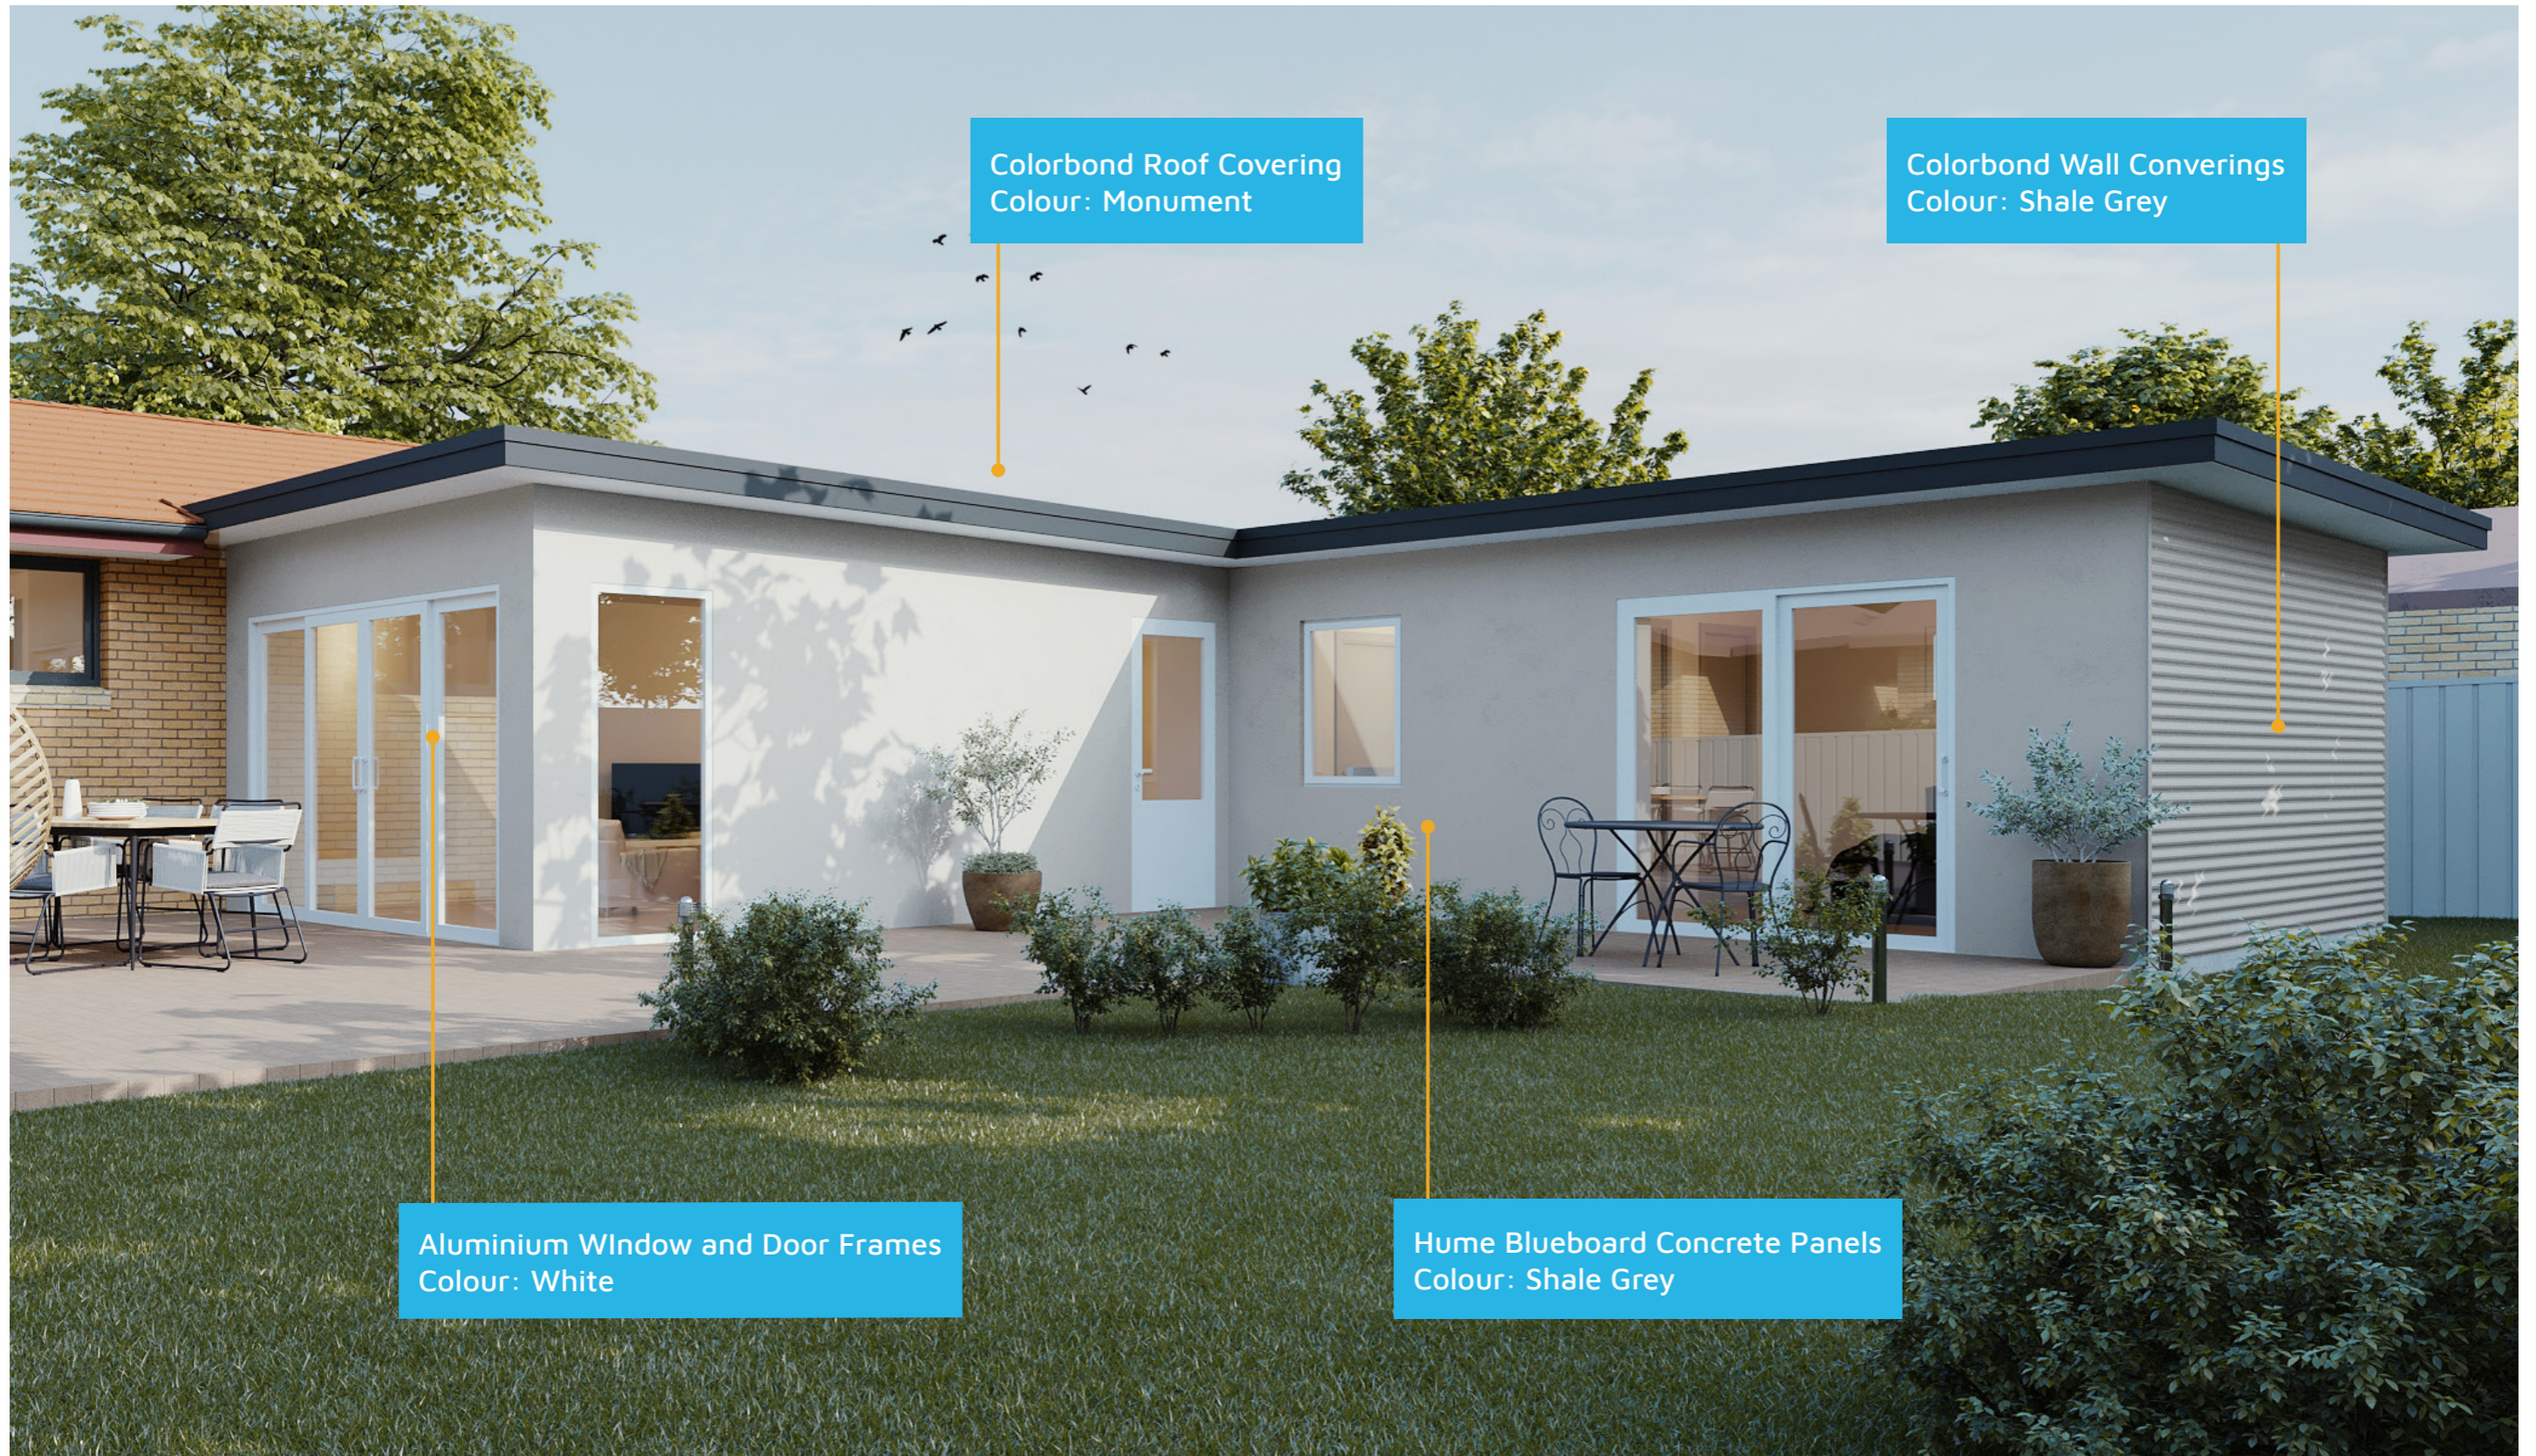



Colorbond Roof Covering
Colour: Monument


Colorbond Wall Coverings
Colour: Shale Grey

Aluminium Window and Door Frames
Colour: White


Hume Blueboard Concrete Panels
Colour: Shale Grey

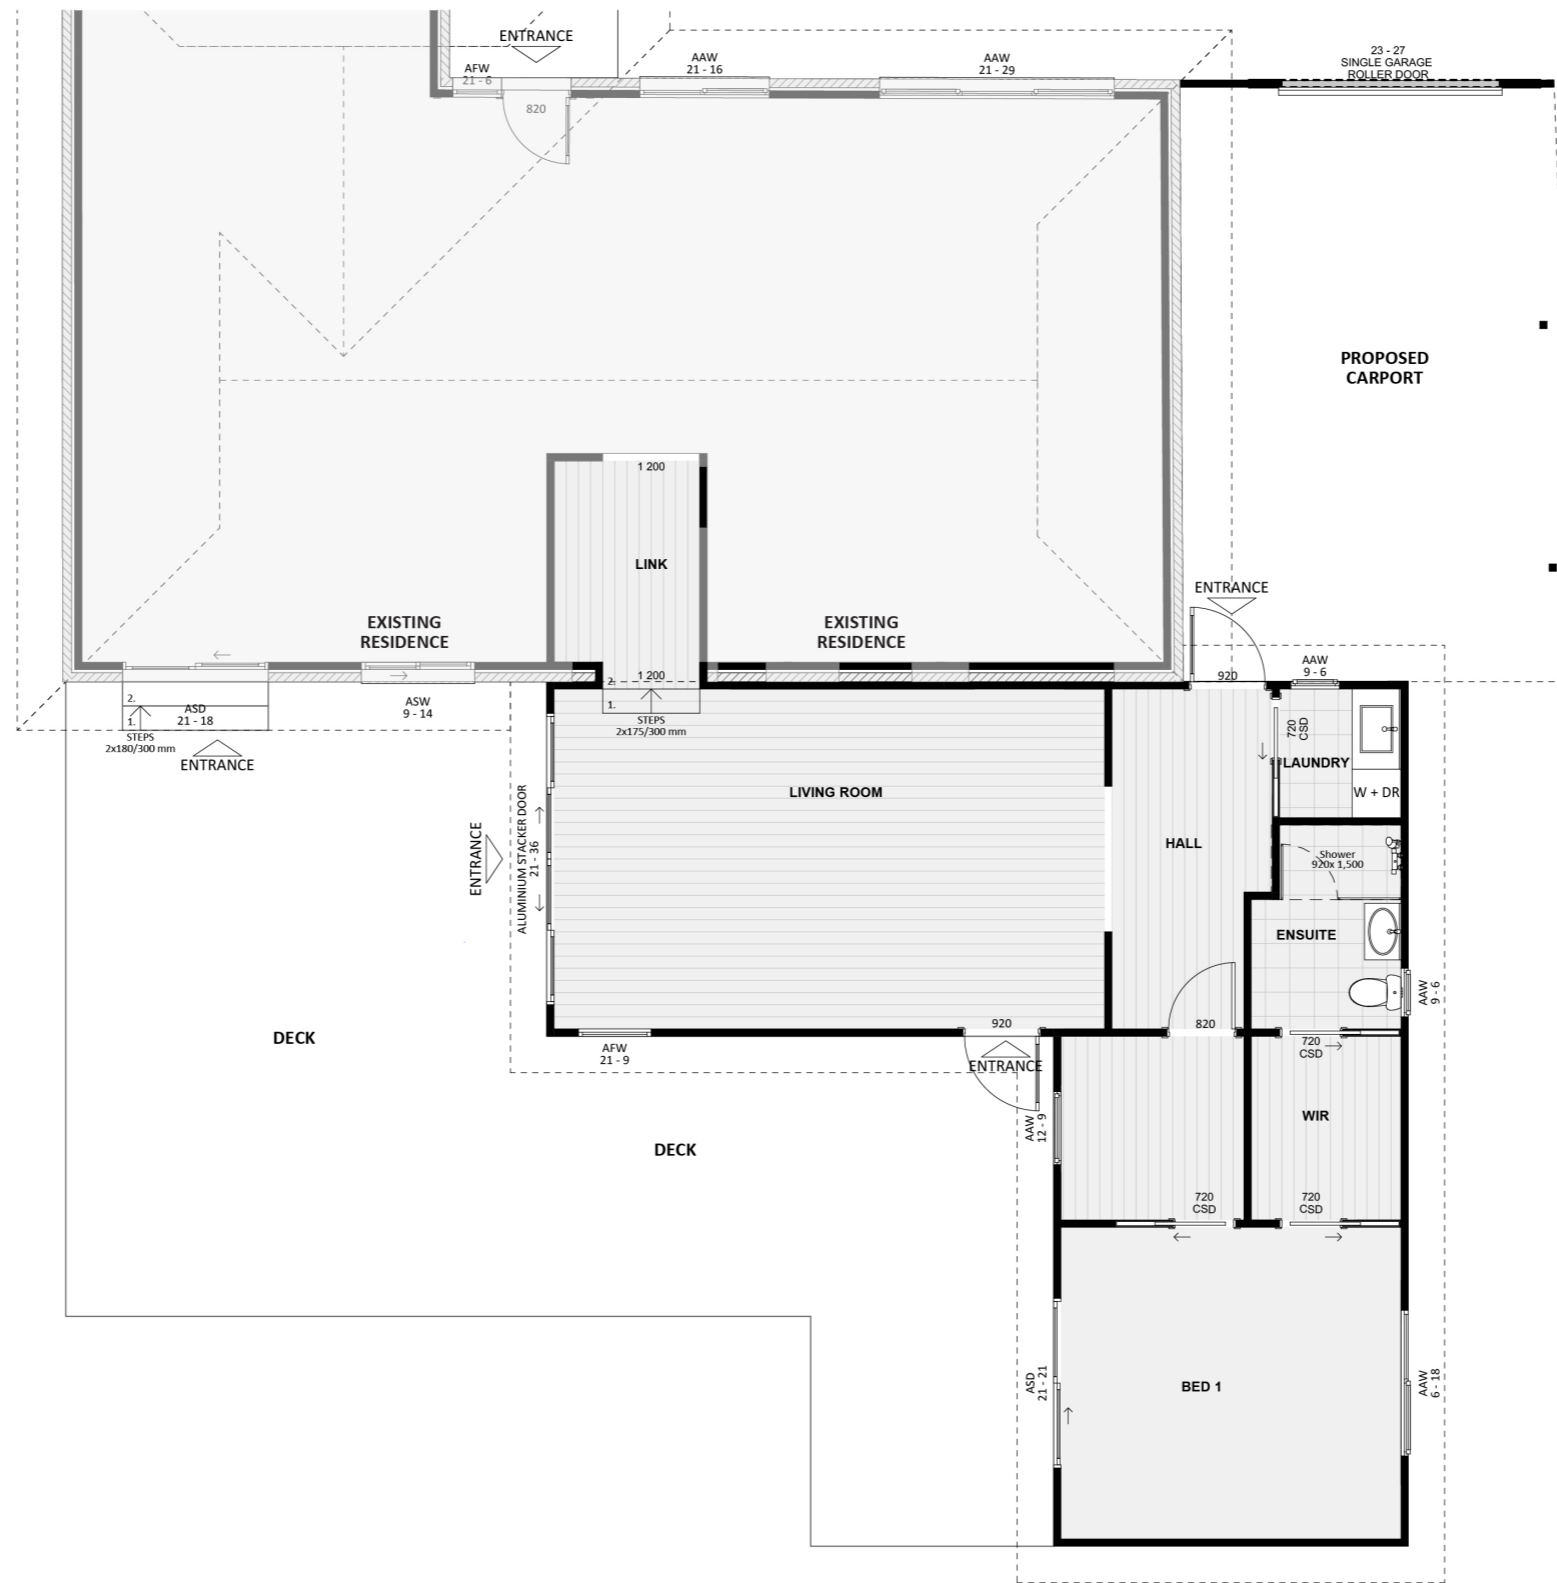

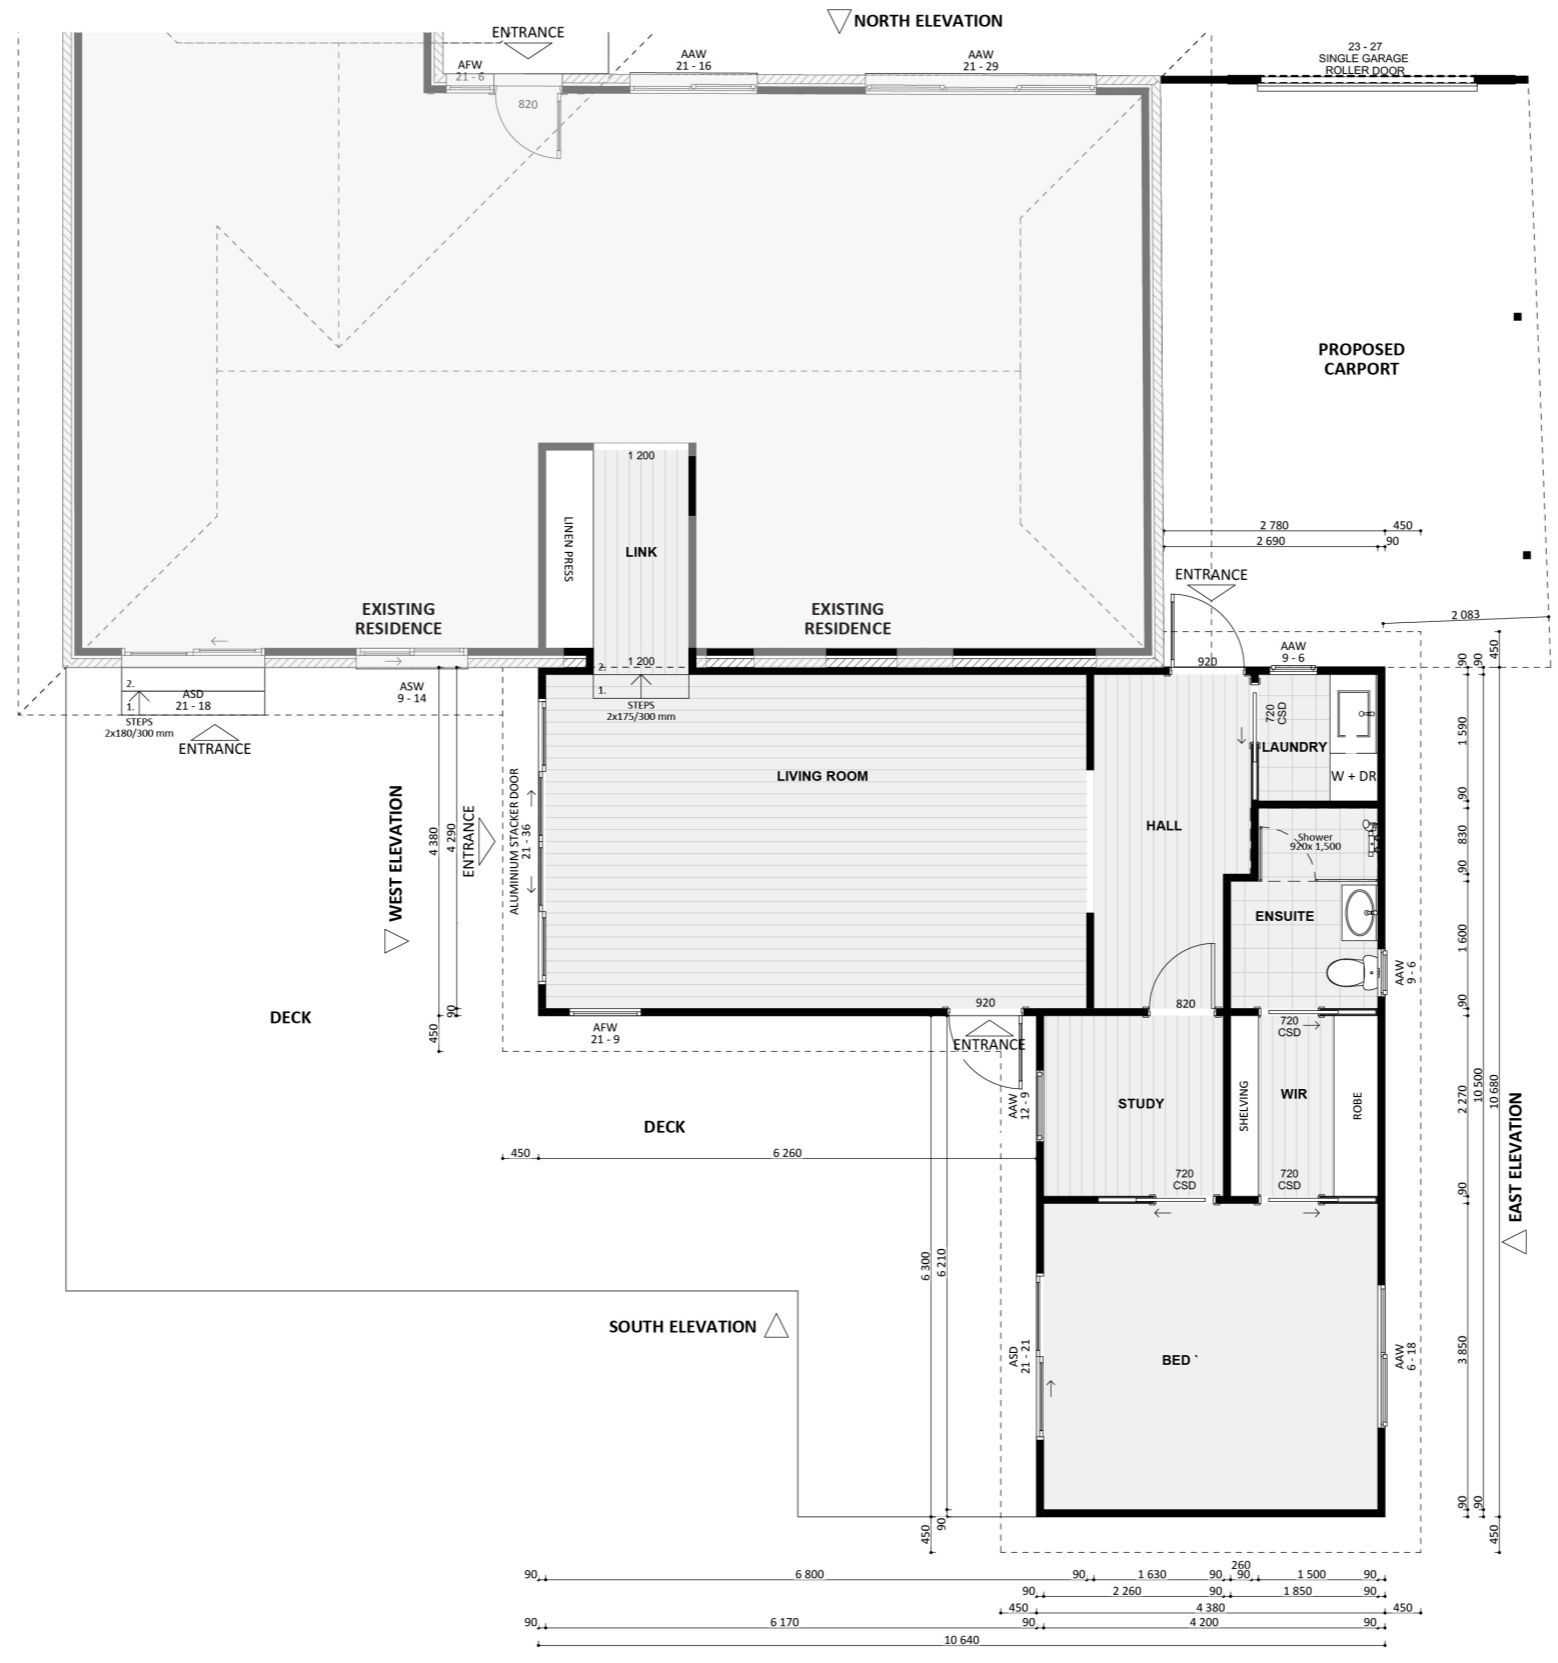


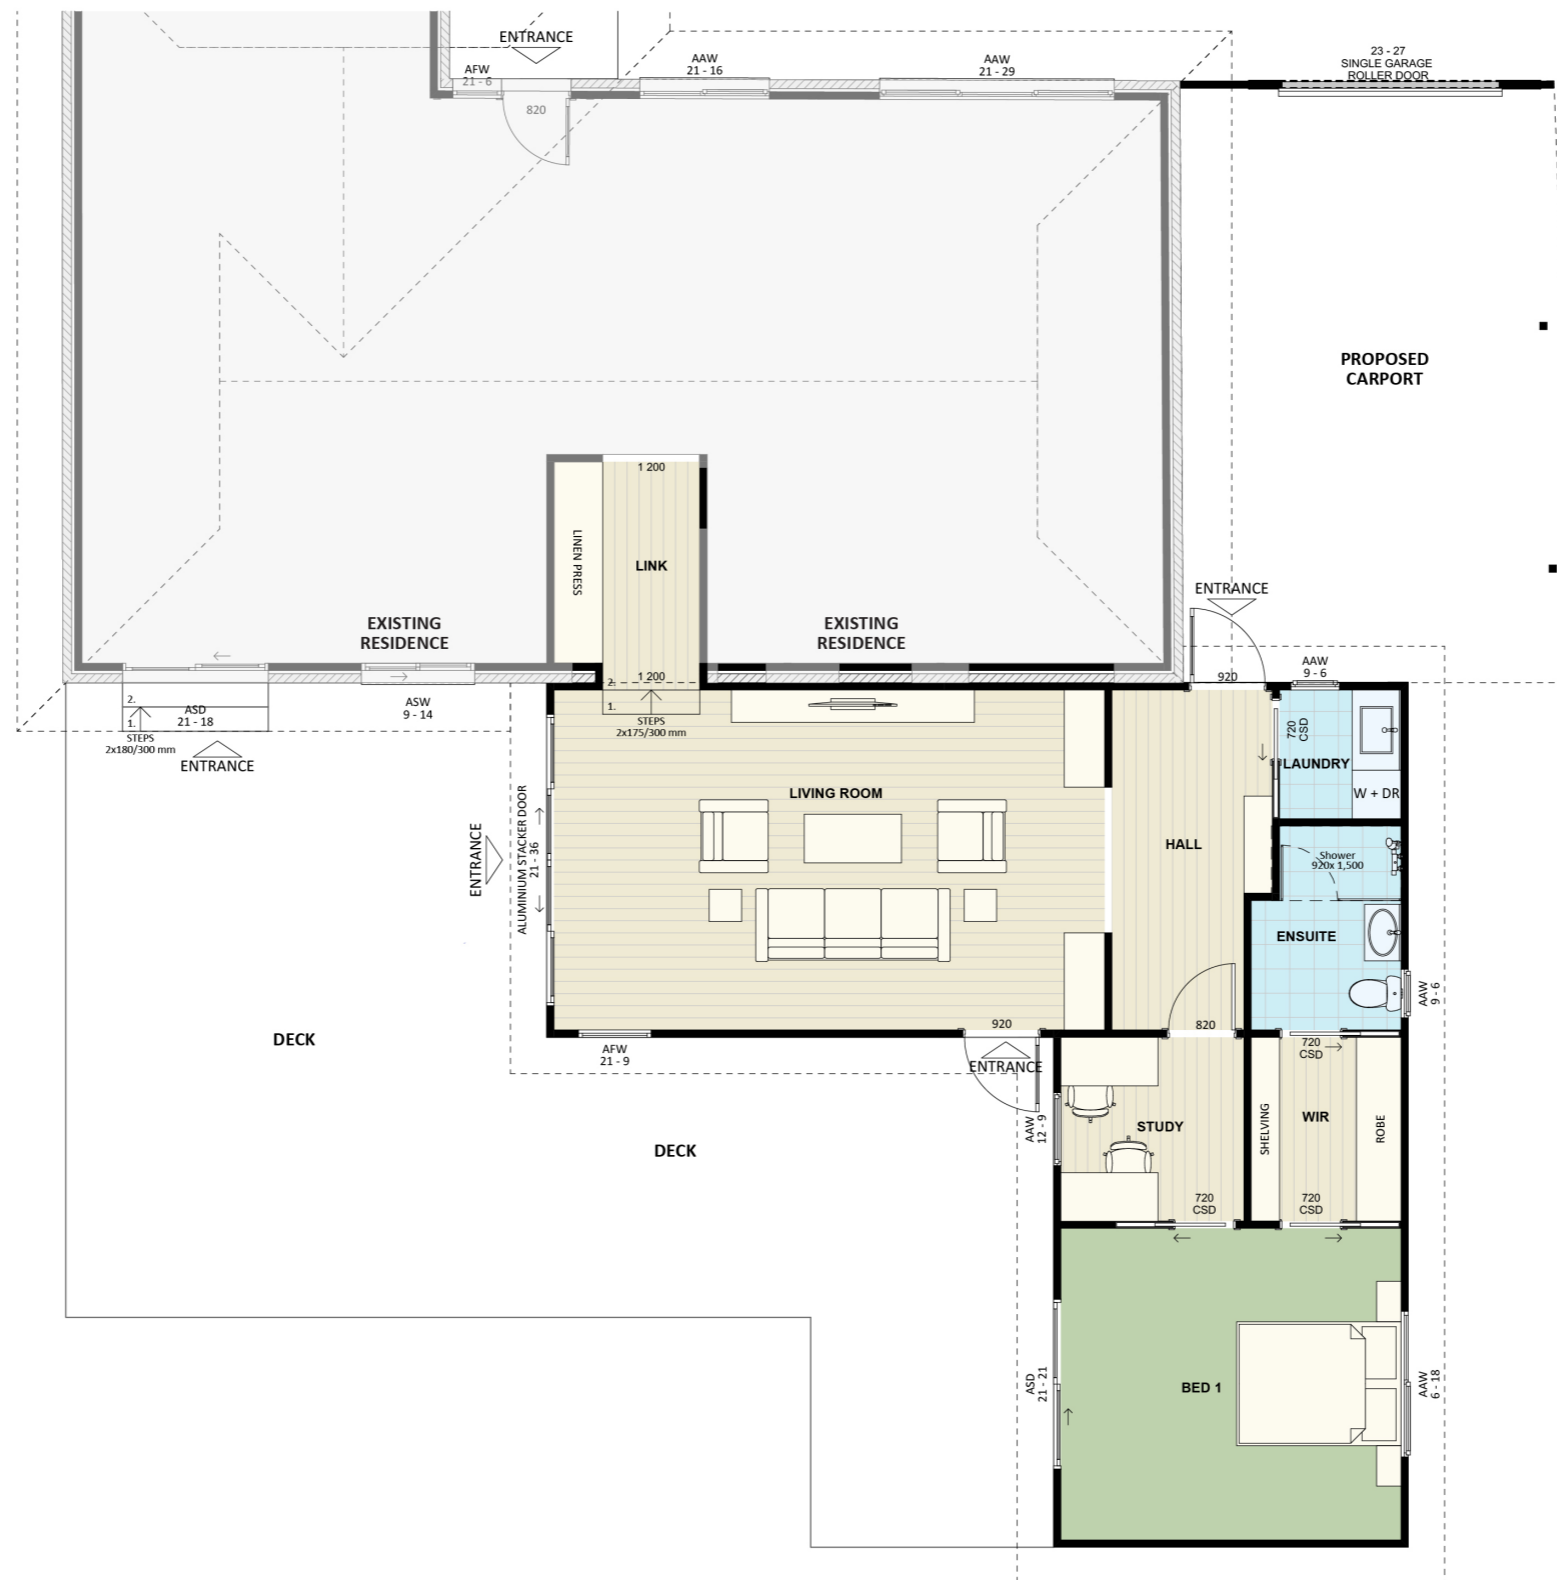

An elevation is the height of the structure from ground level to the height of the roof.


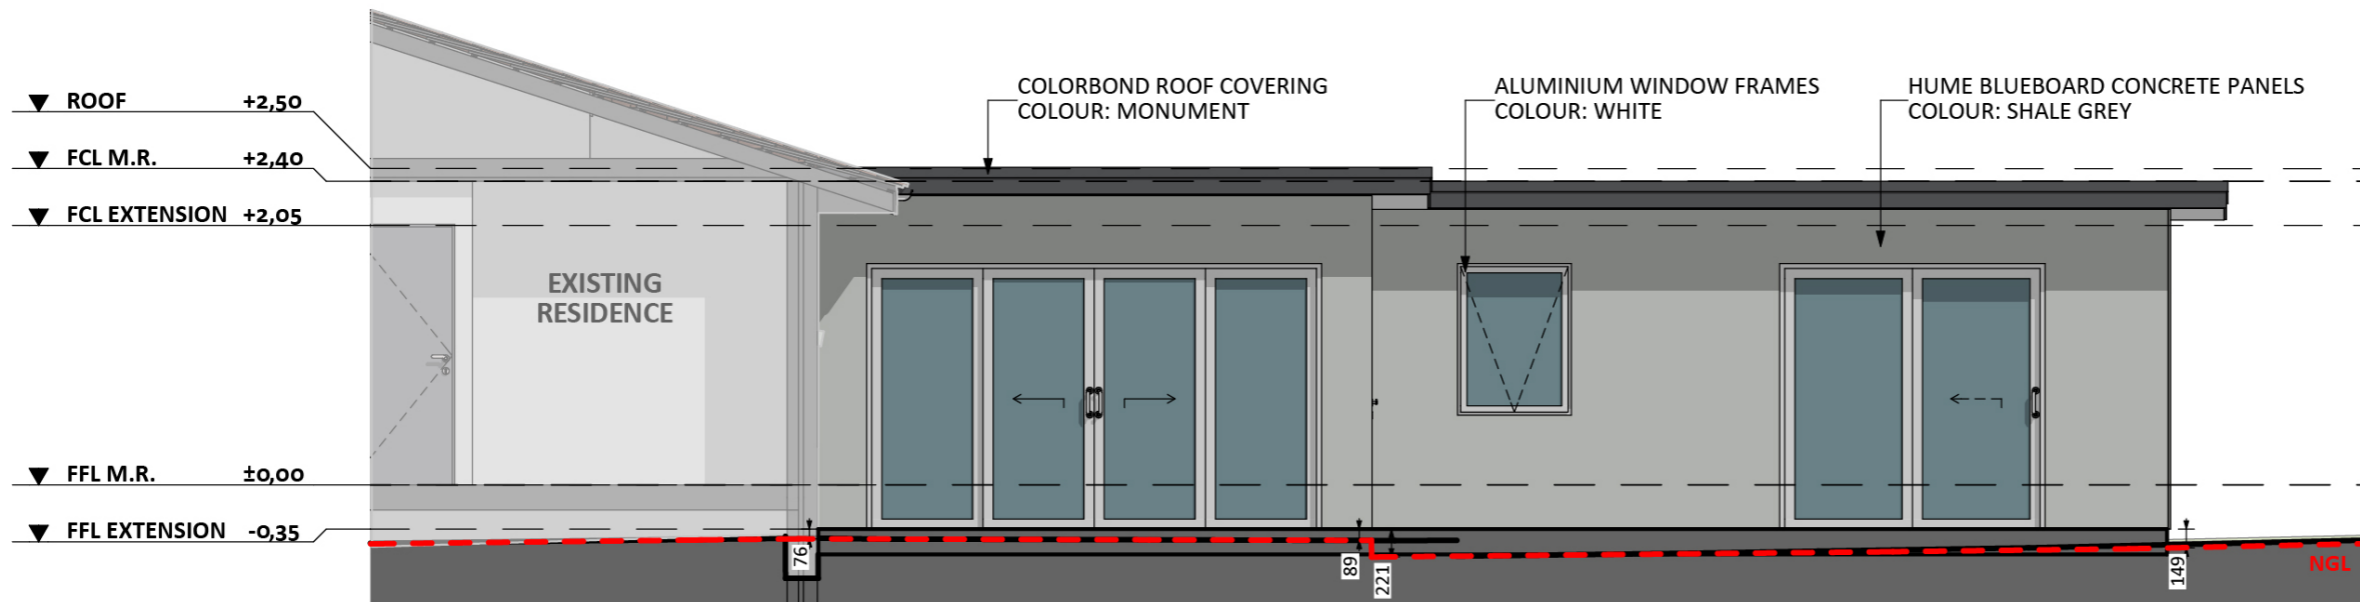


WEST ELEVATION

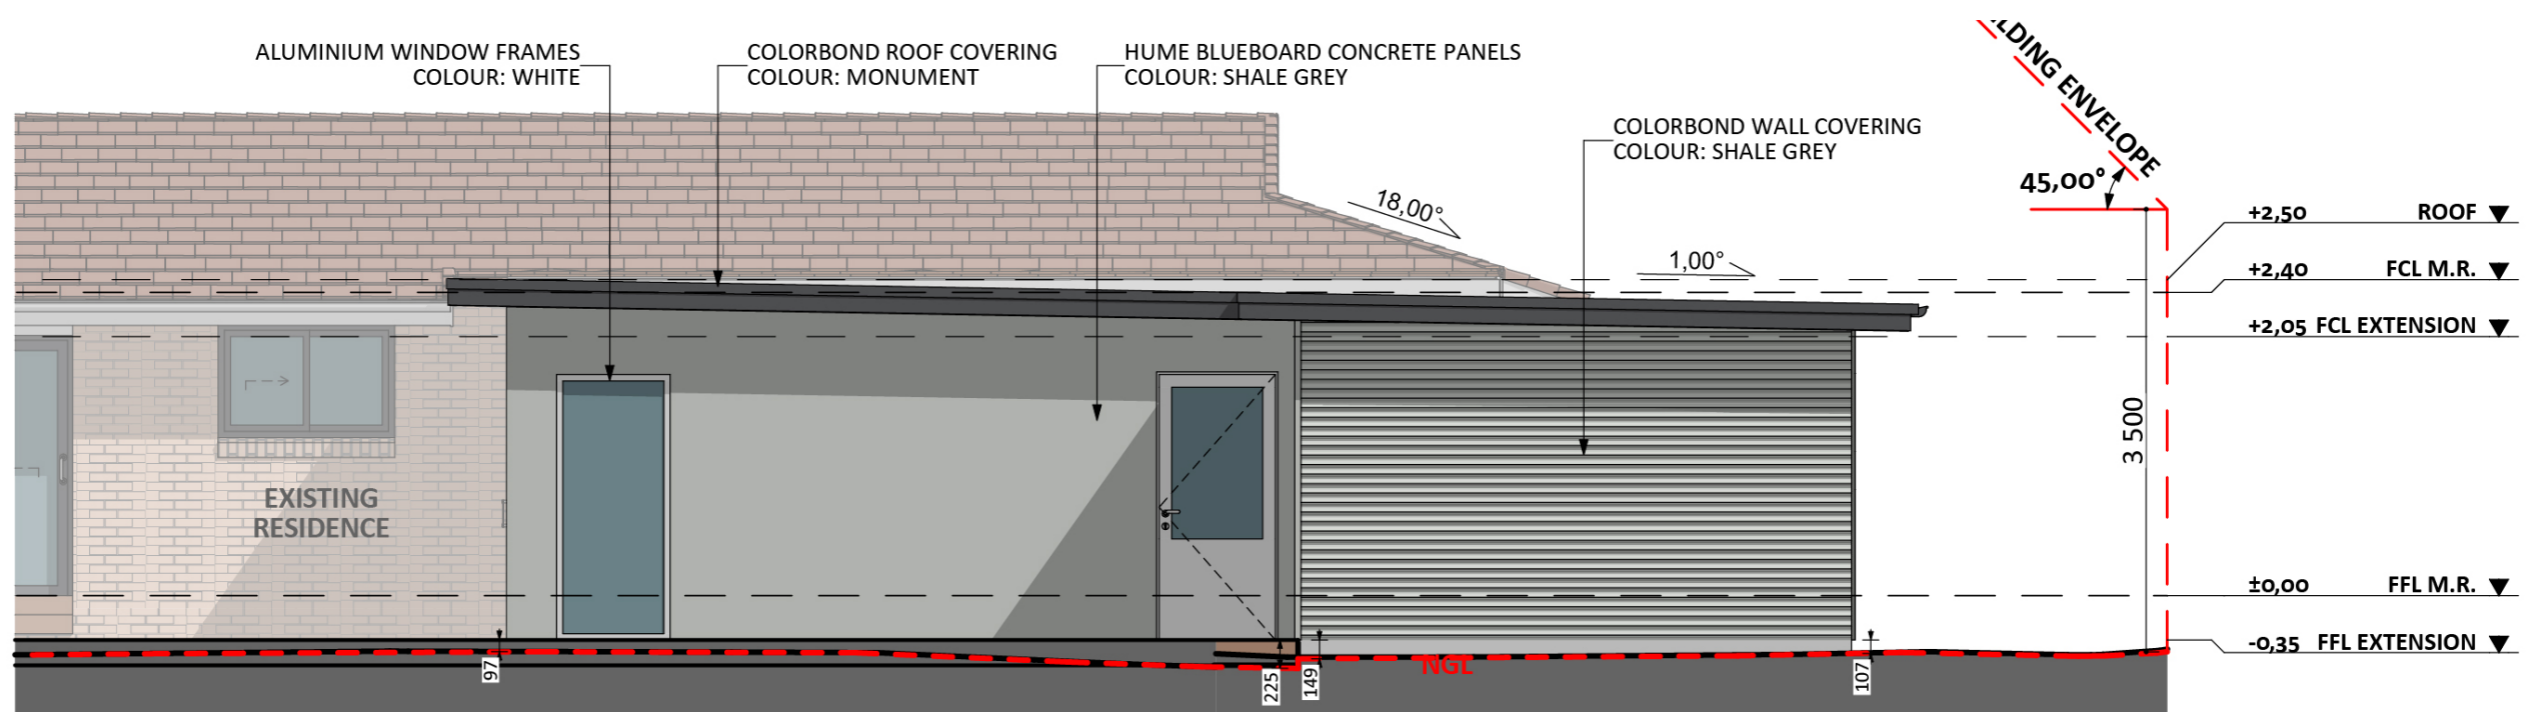

SOUTH ELEVATION

An elevation is the height of the structure from ground level to the height of the roof.

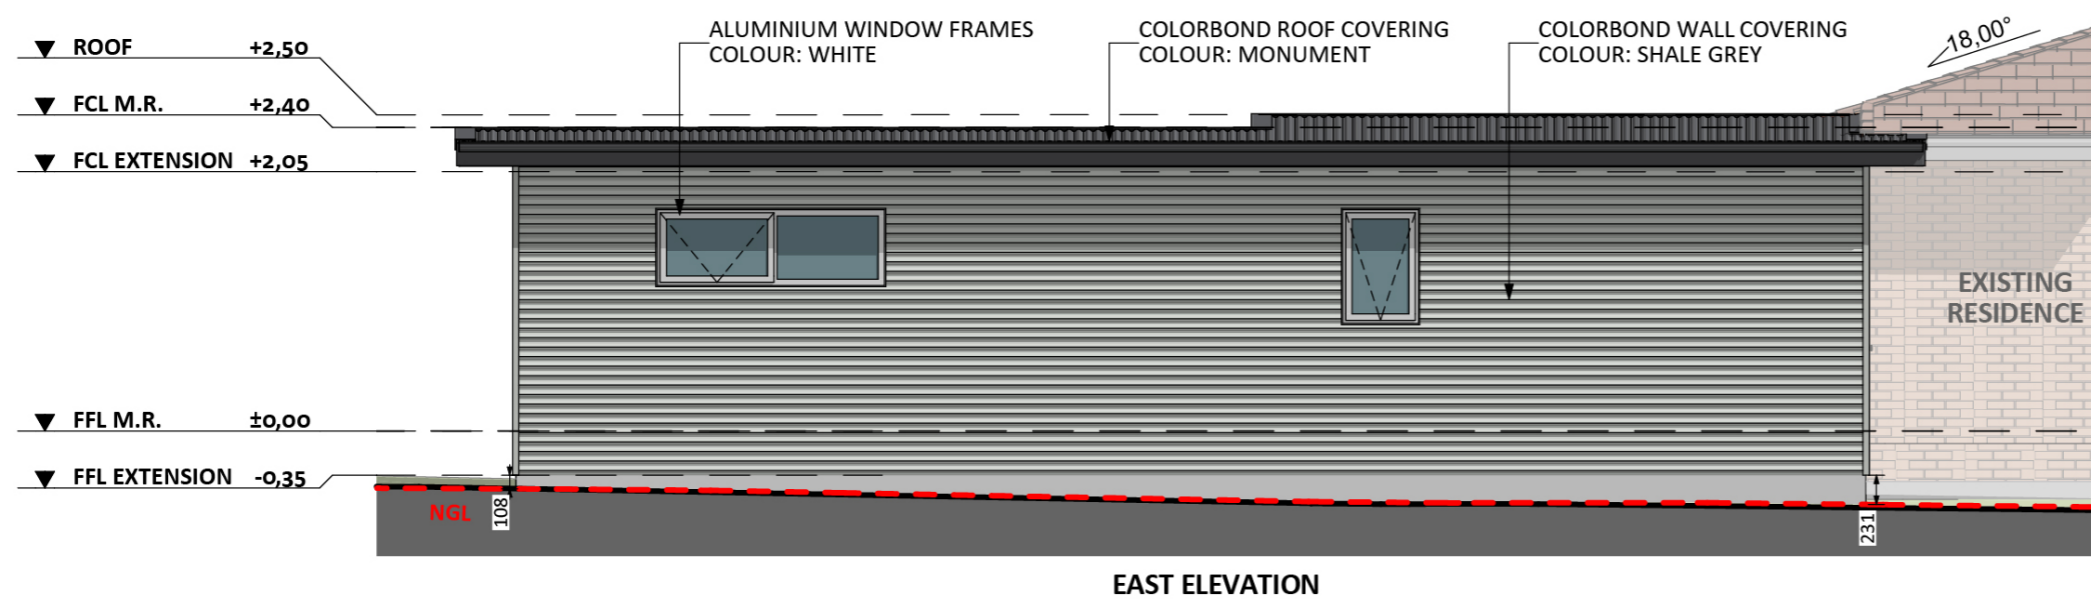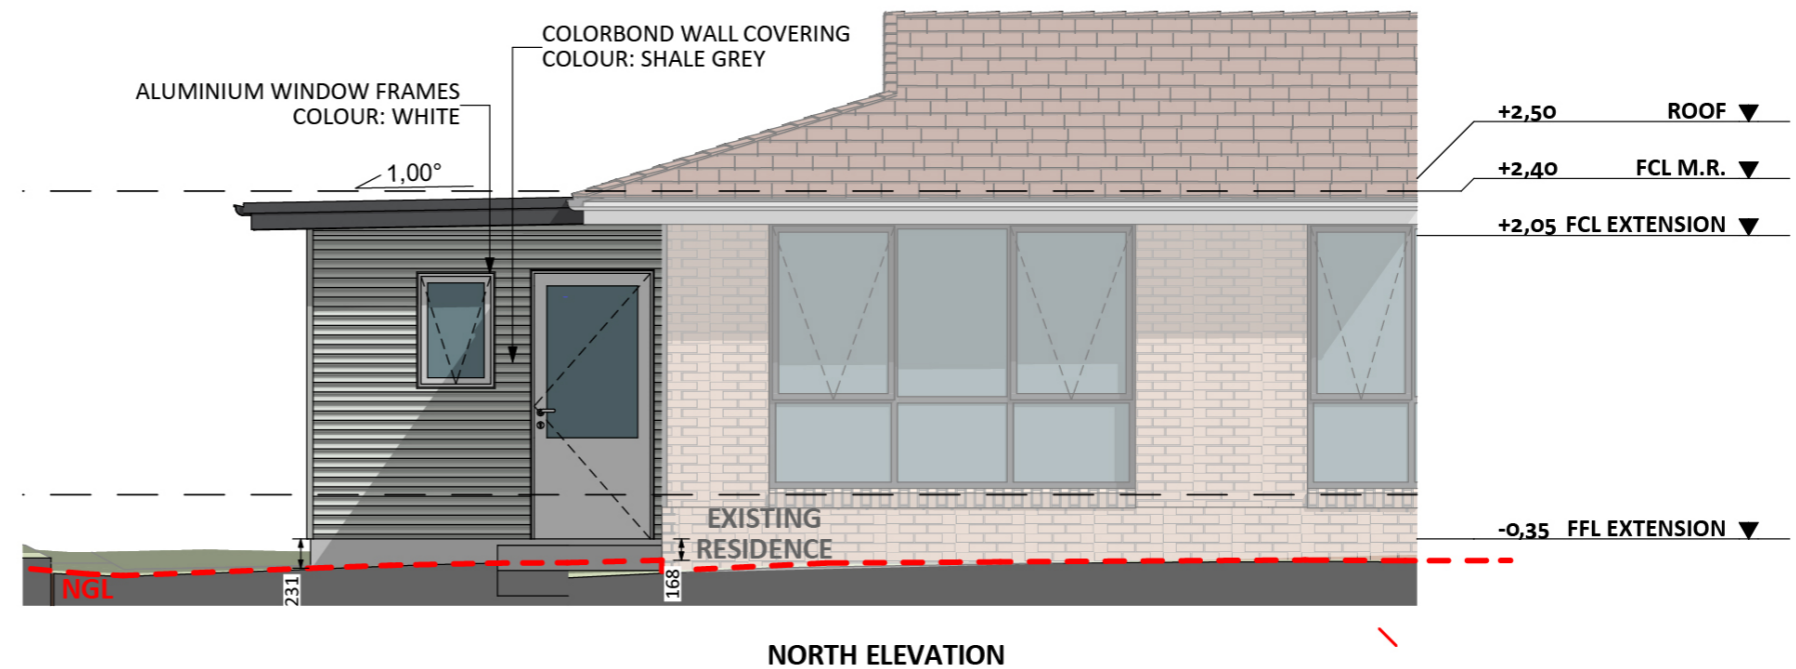

 **FIXED
PRICE
EXTENSIONS**

fixedpriceextensions.com.au
canberragrannyflatbuilders.com.au

 info@cgfb.com.au

 1300 979 658



ACT Building Lic: 2012767