

1169



ACT Building Lic: 2012767

**FIXED**  
**PRICE**  
**EXTENSIONS**













Aluminium Window and Door Frames  
Colour: White Pearl


Composite Weatherboards  
Colour: Dover White

Colorbond Roof  
Colour: Shale Grey

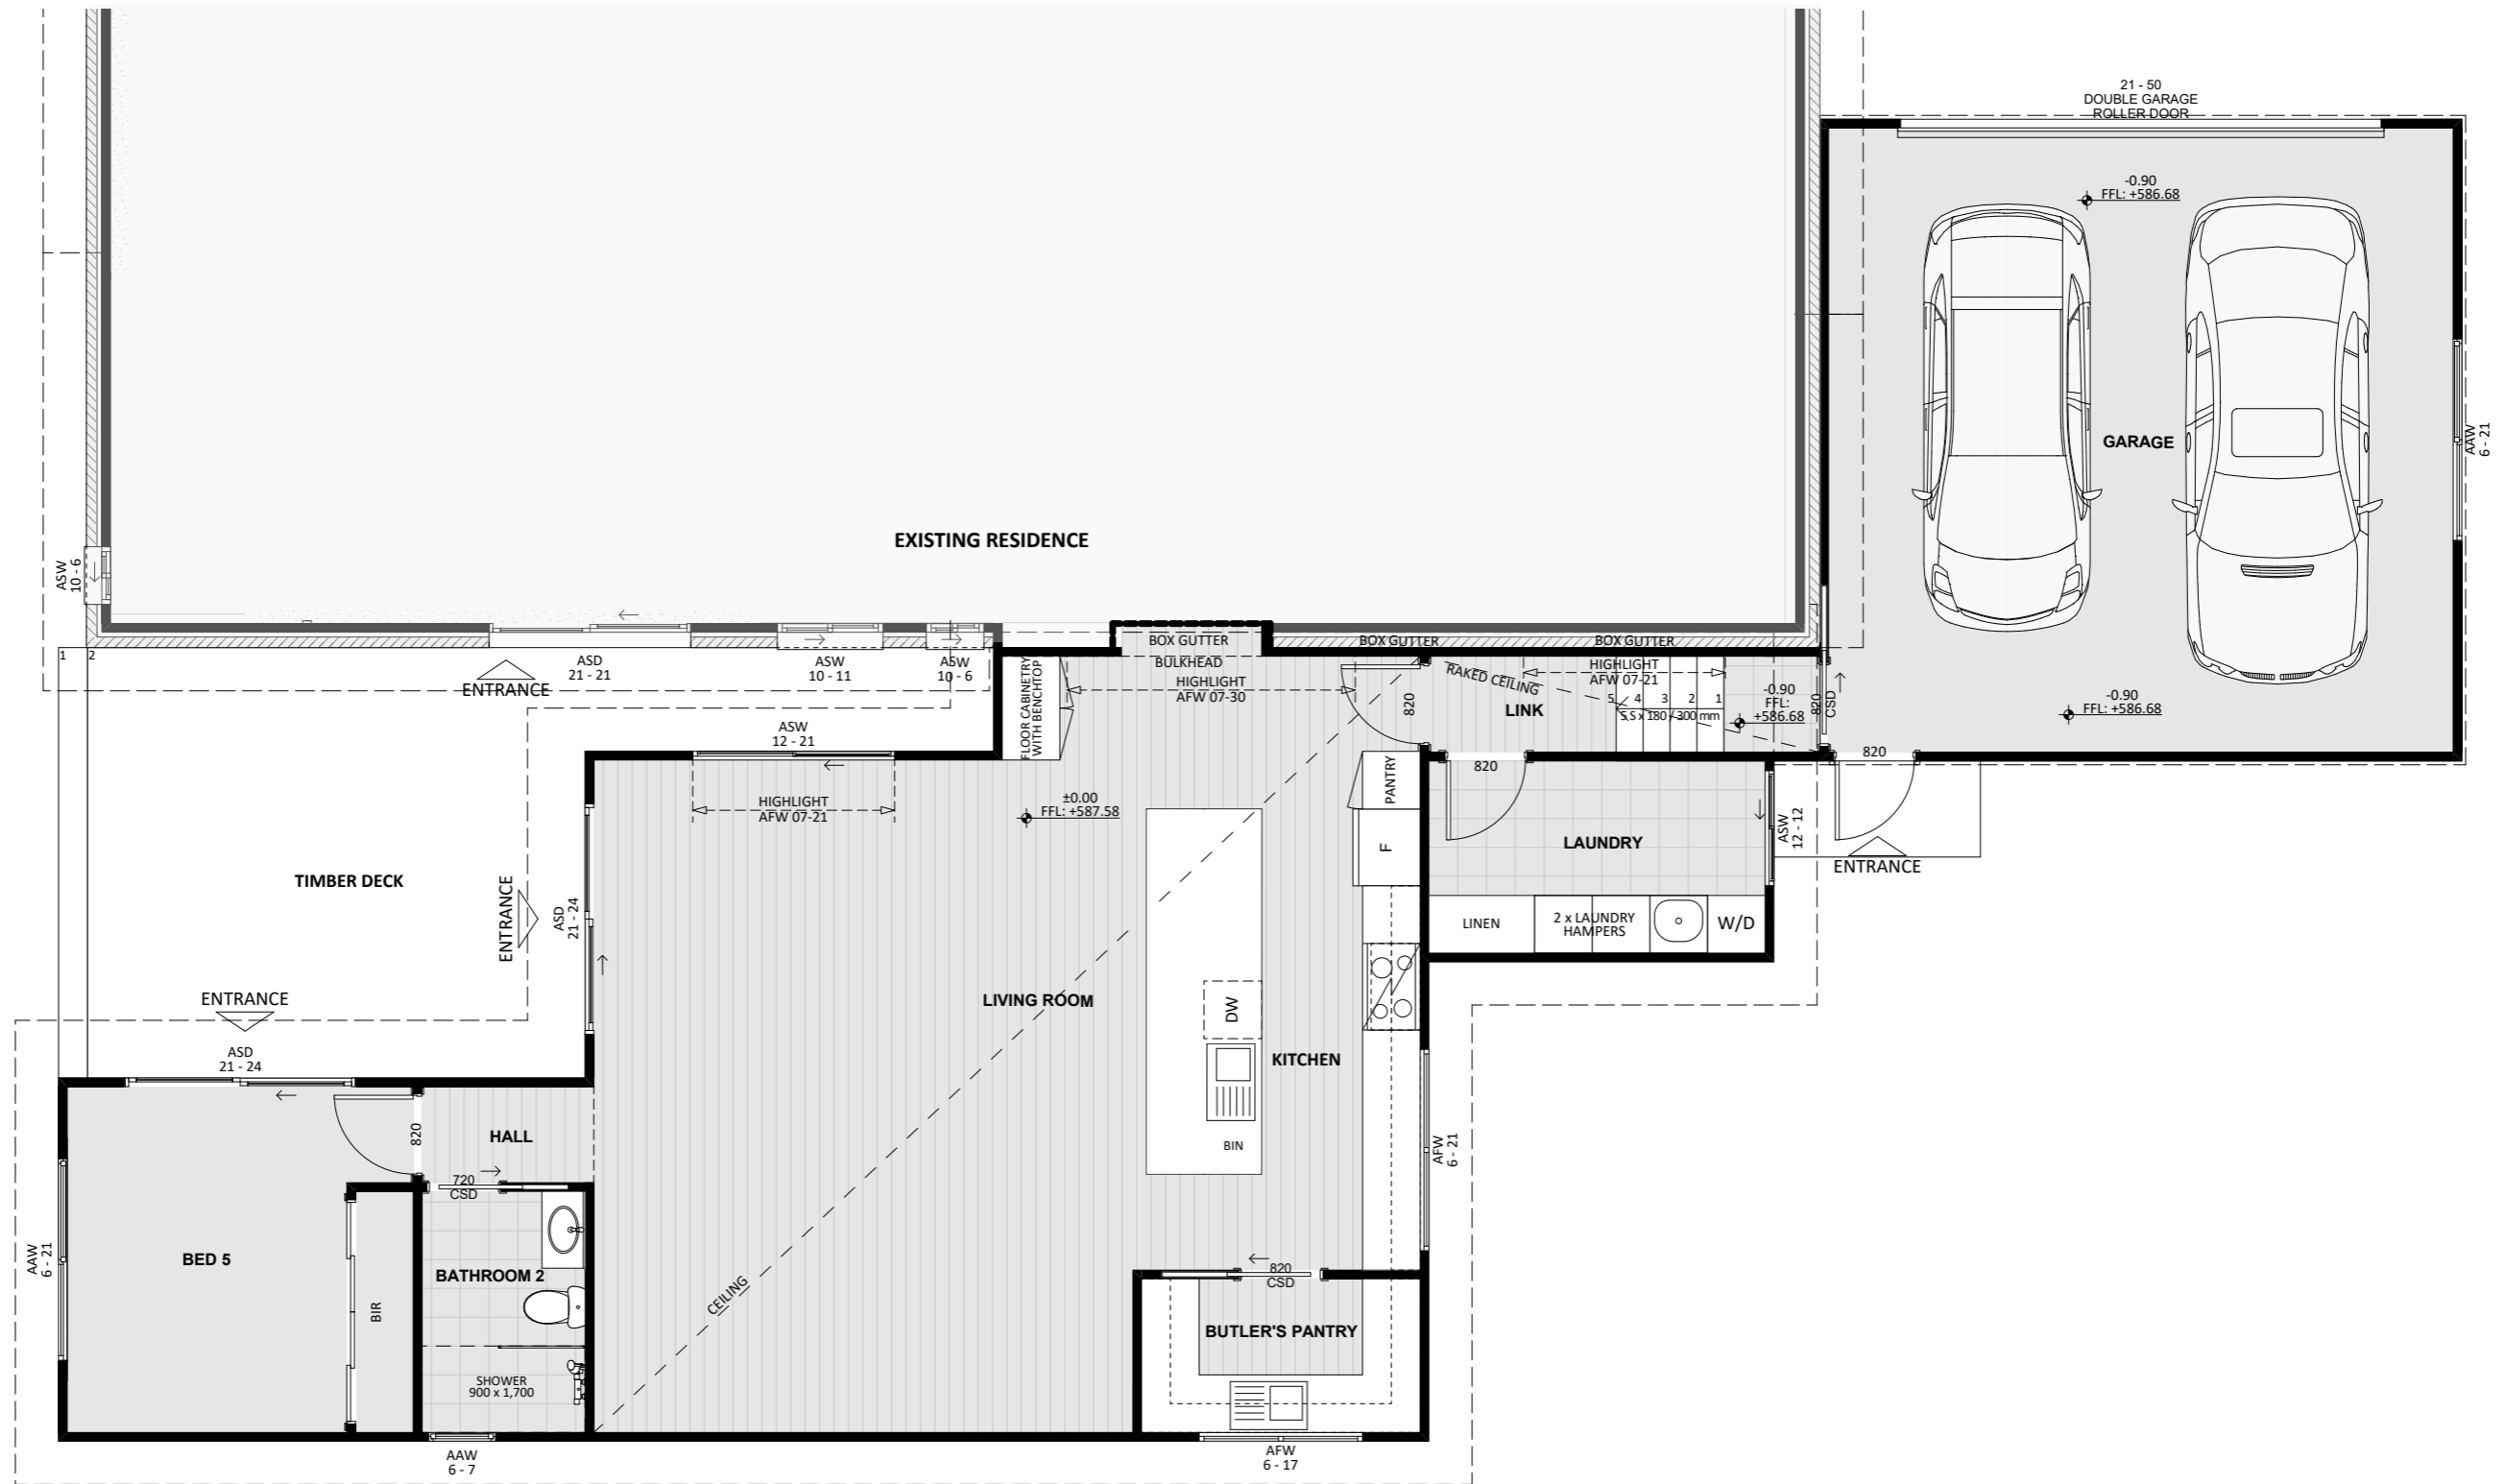


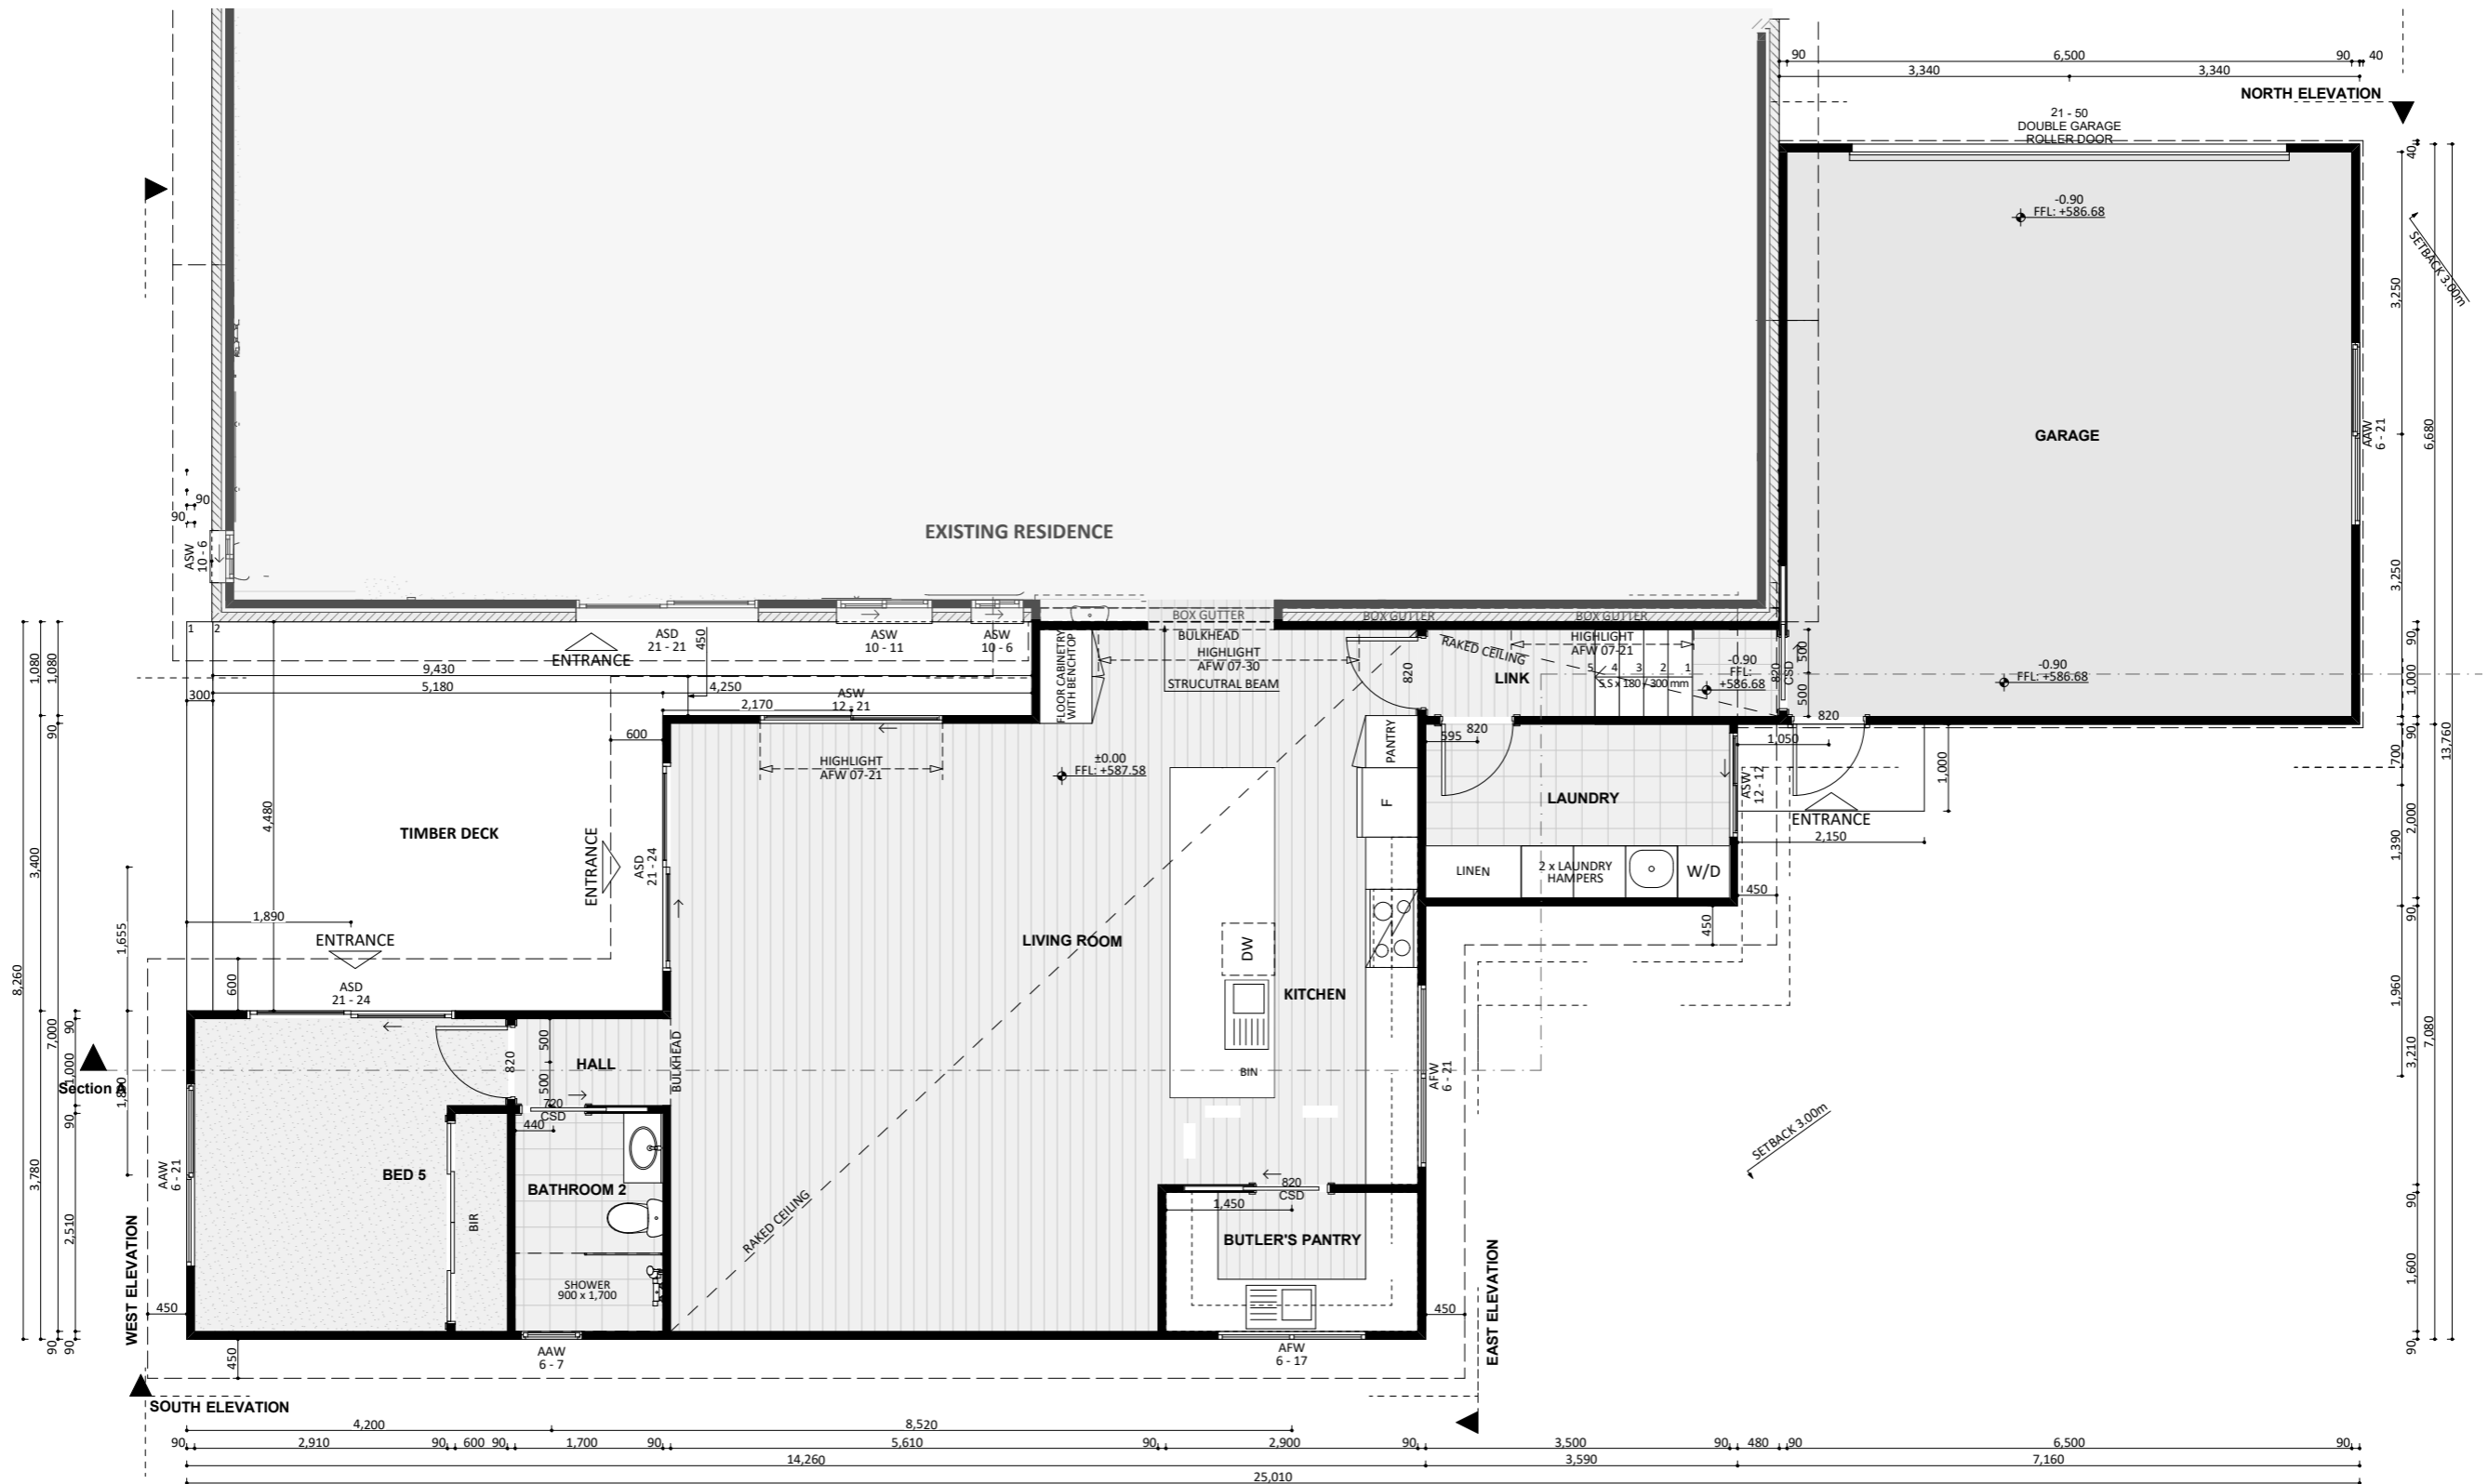




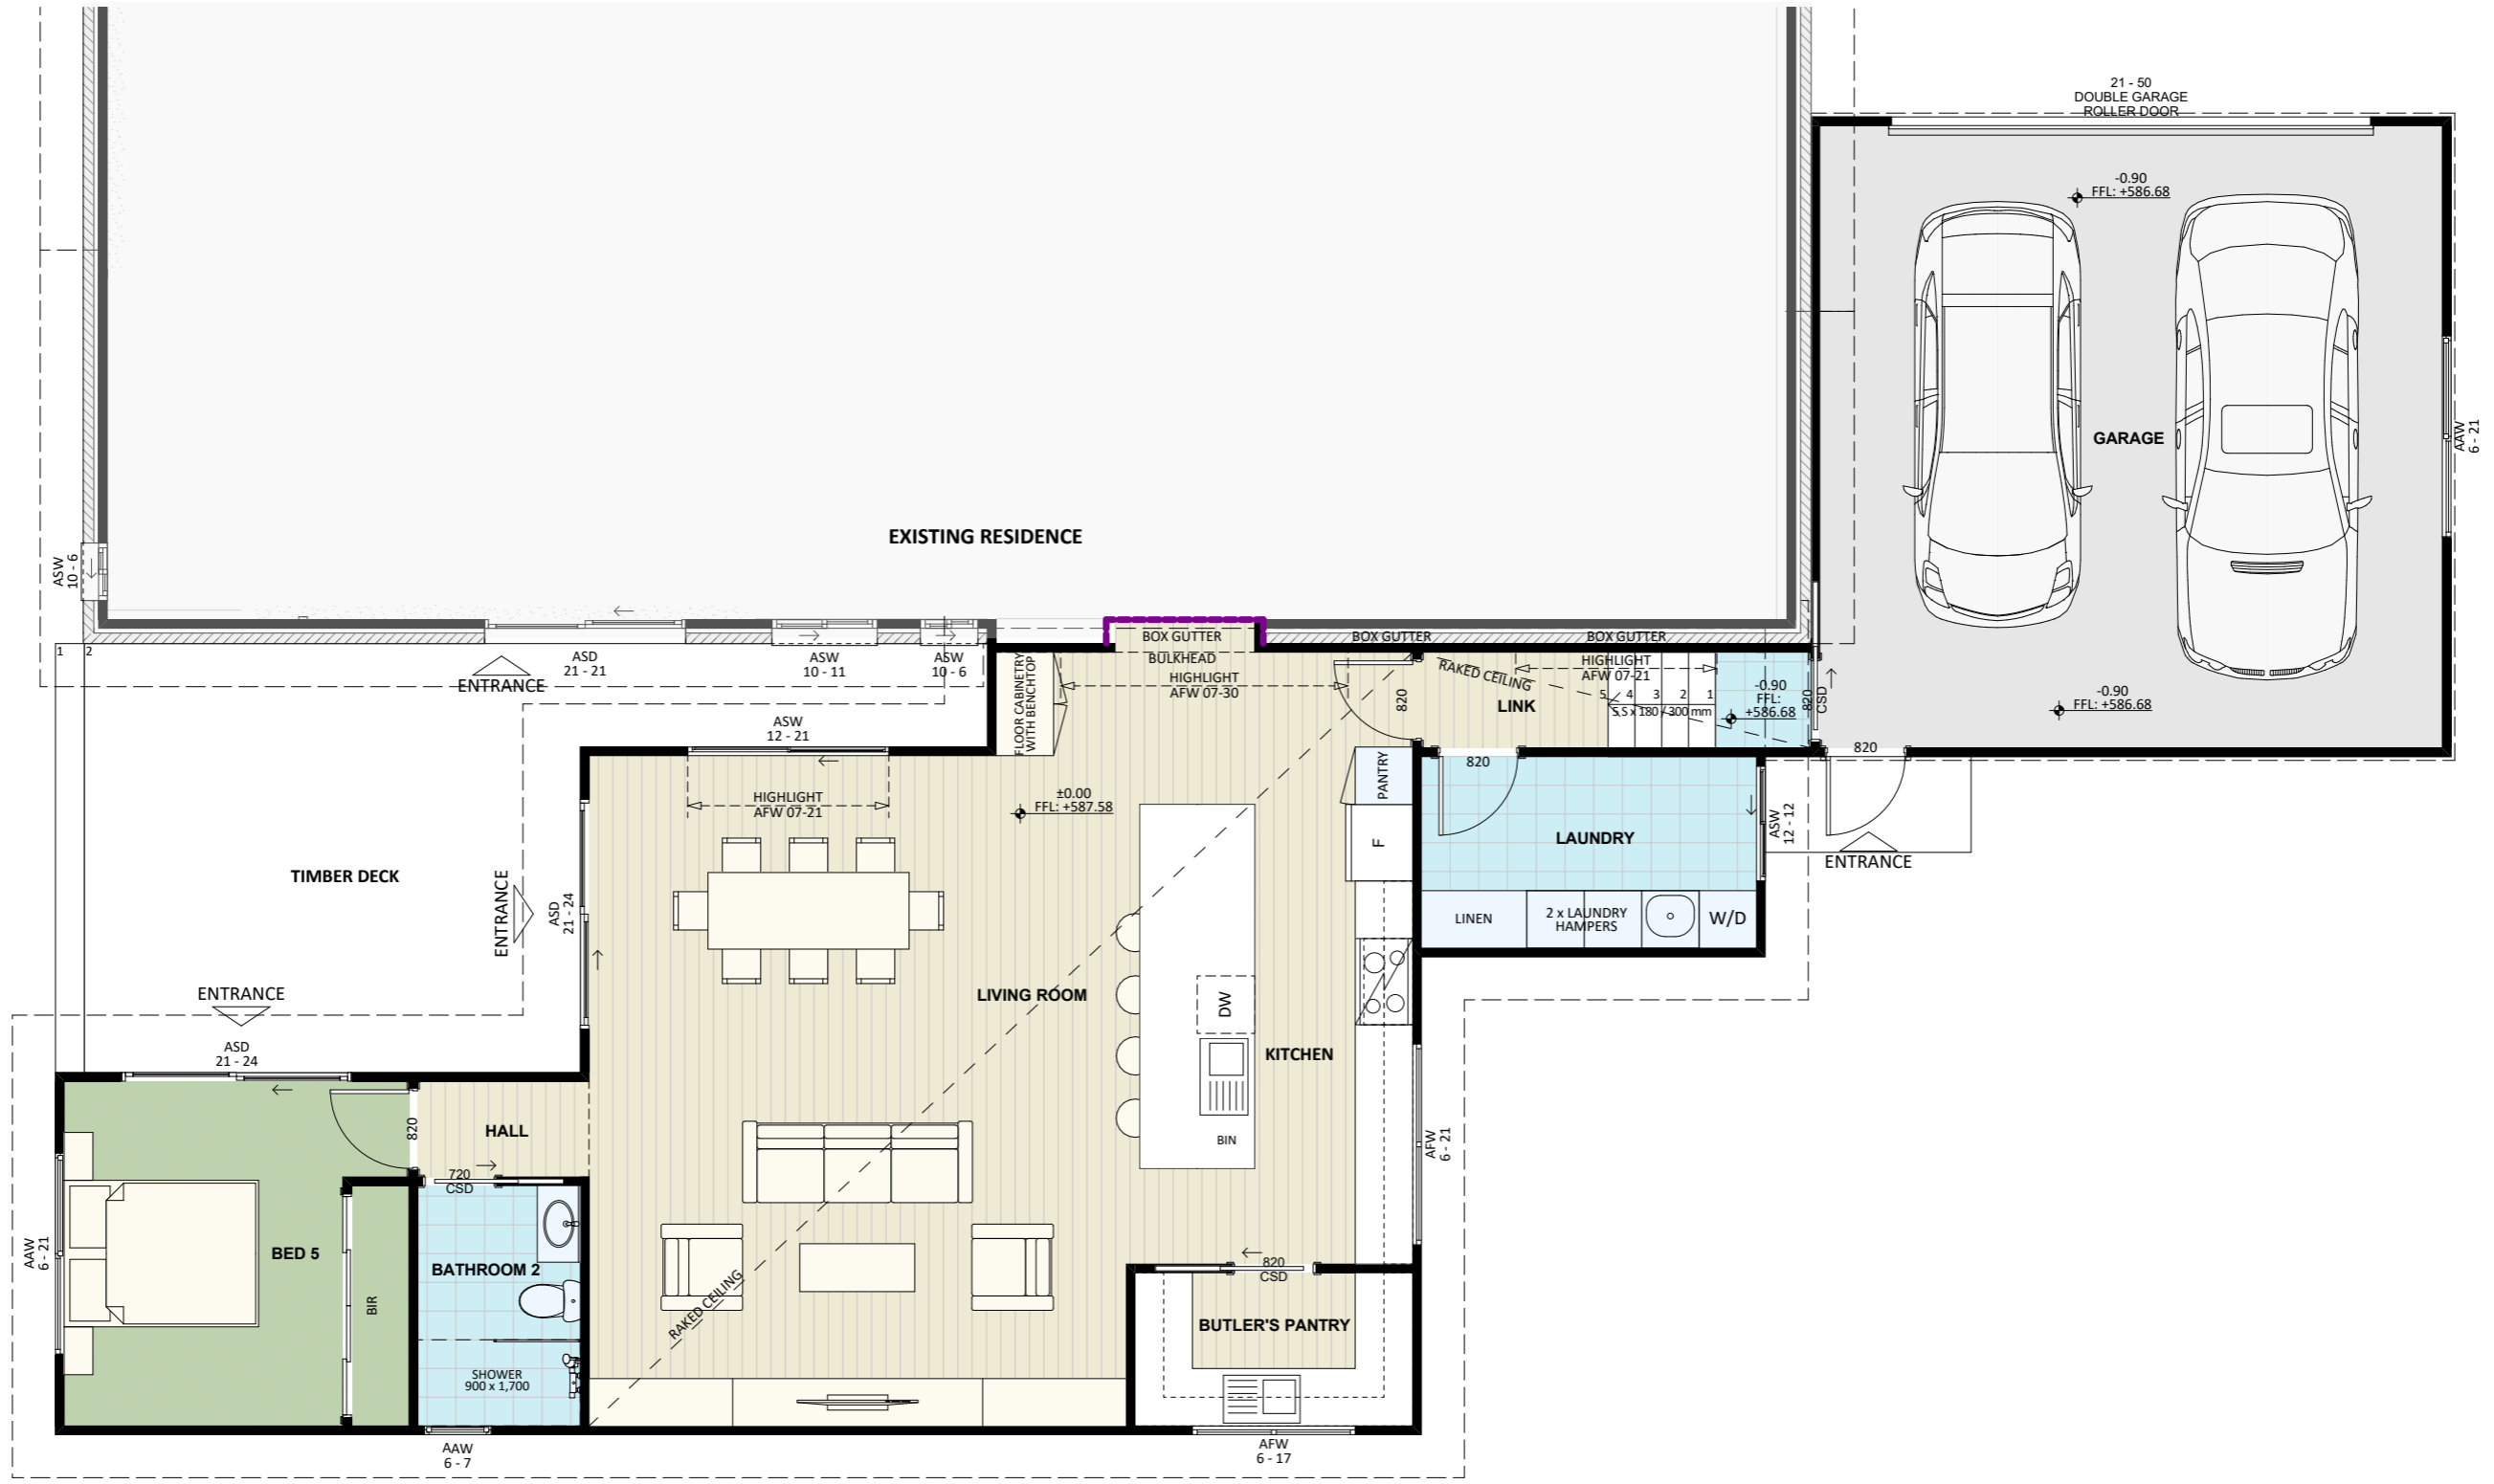

An elevation is the height of the structure from ground level to the height of the roof.

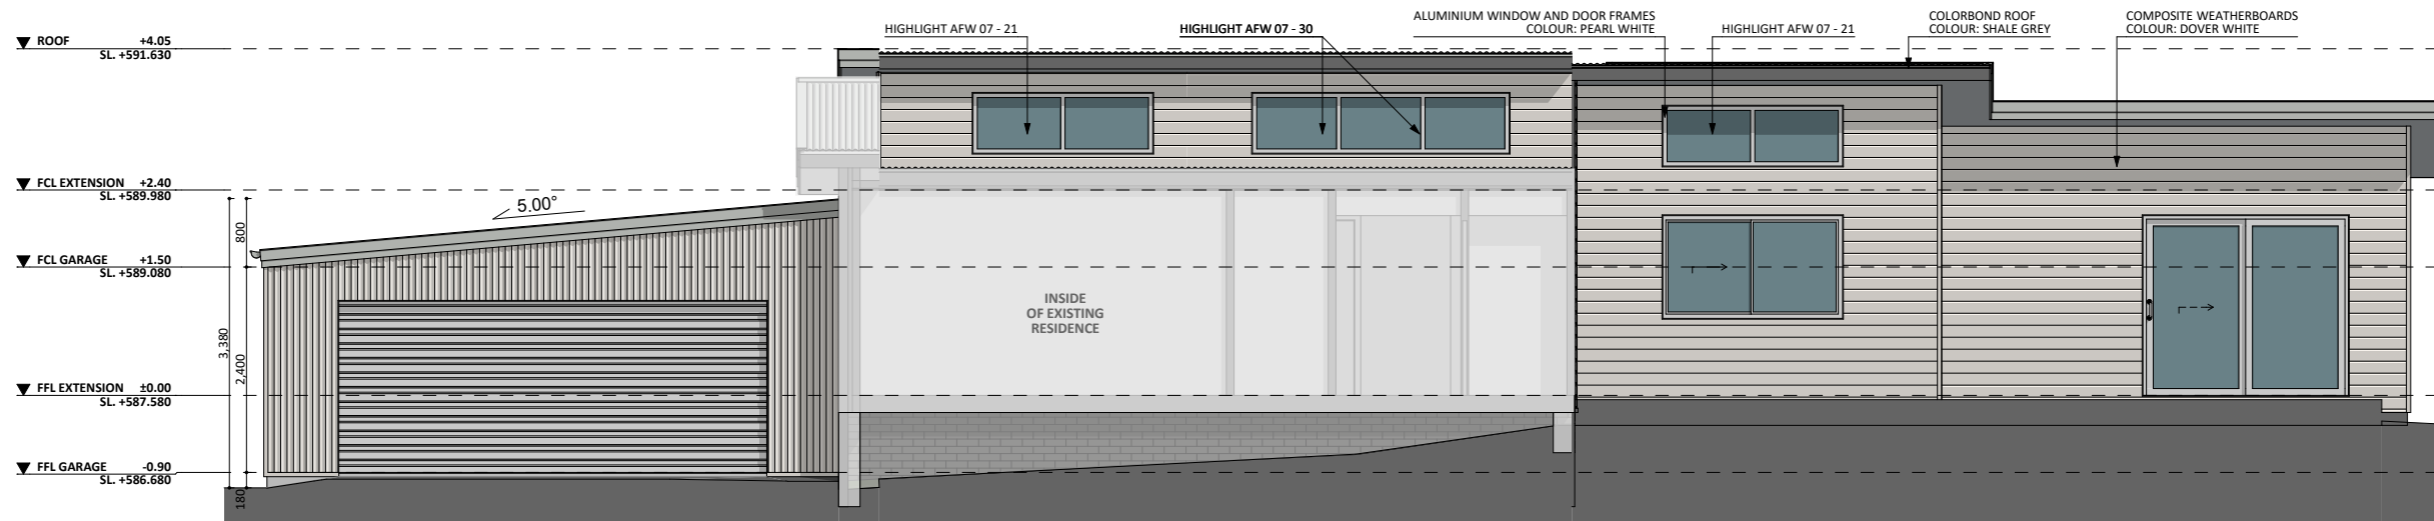


**NORTH ELEVATION**

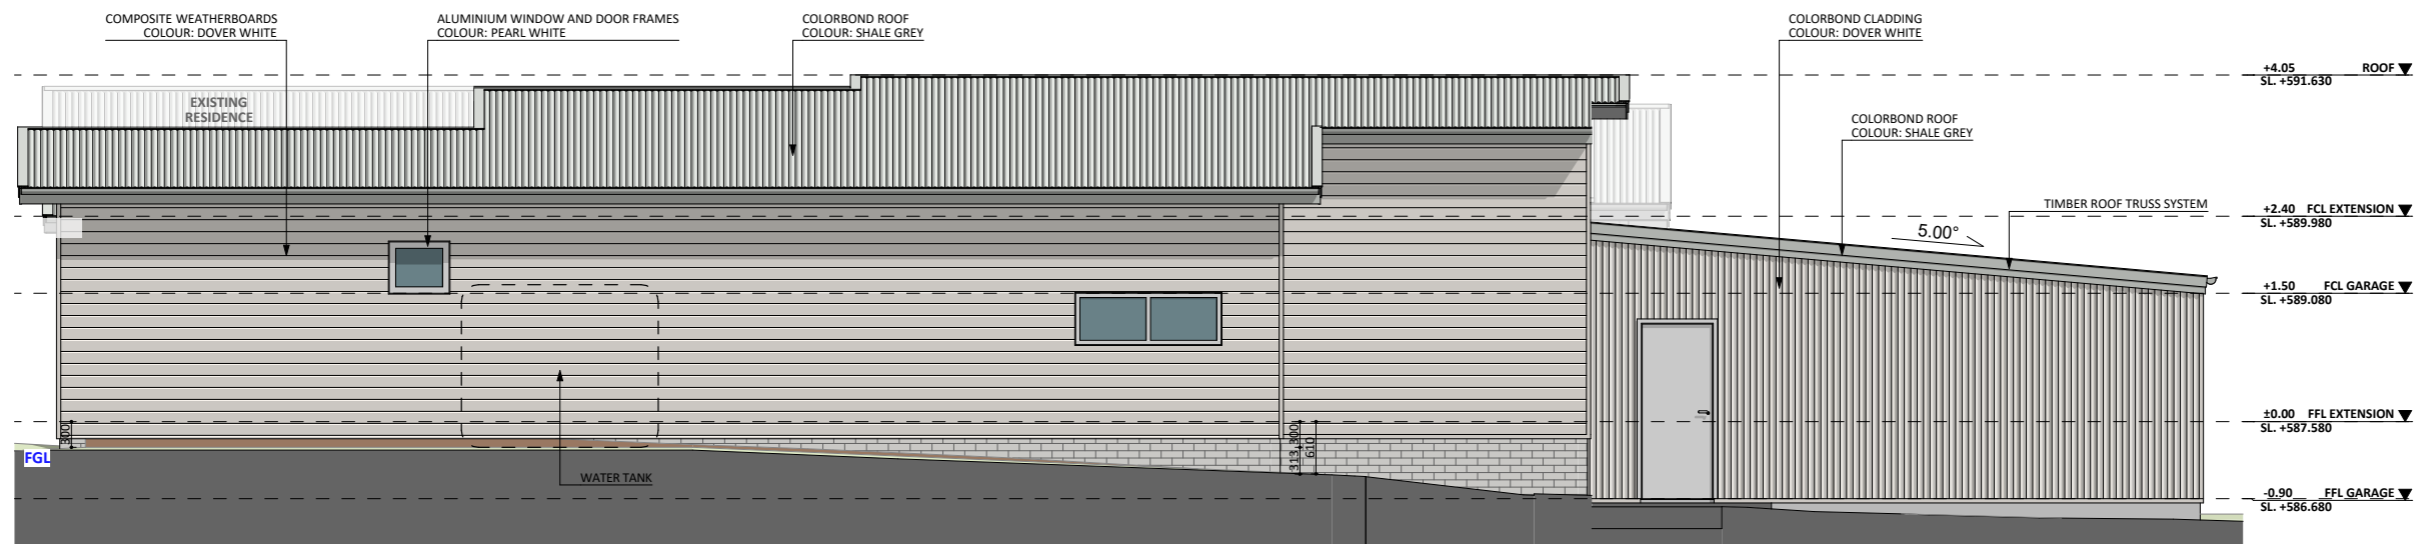


**SOUTH ELEVATION**

An elevation is the height of the structure from ground level to the height of the roof.

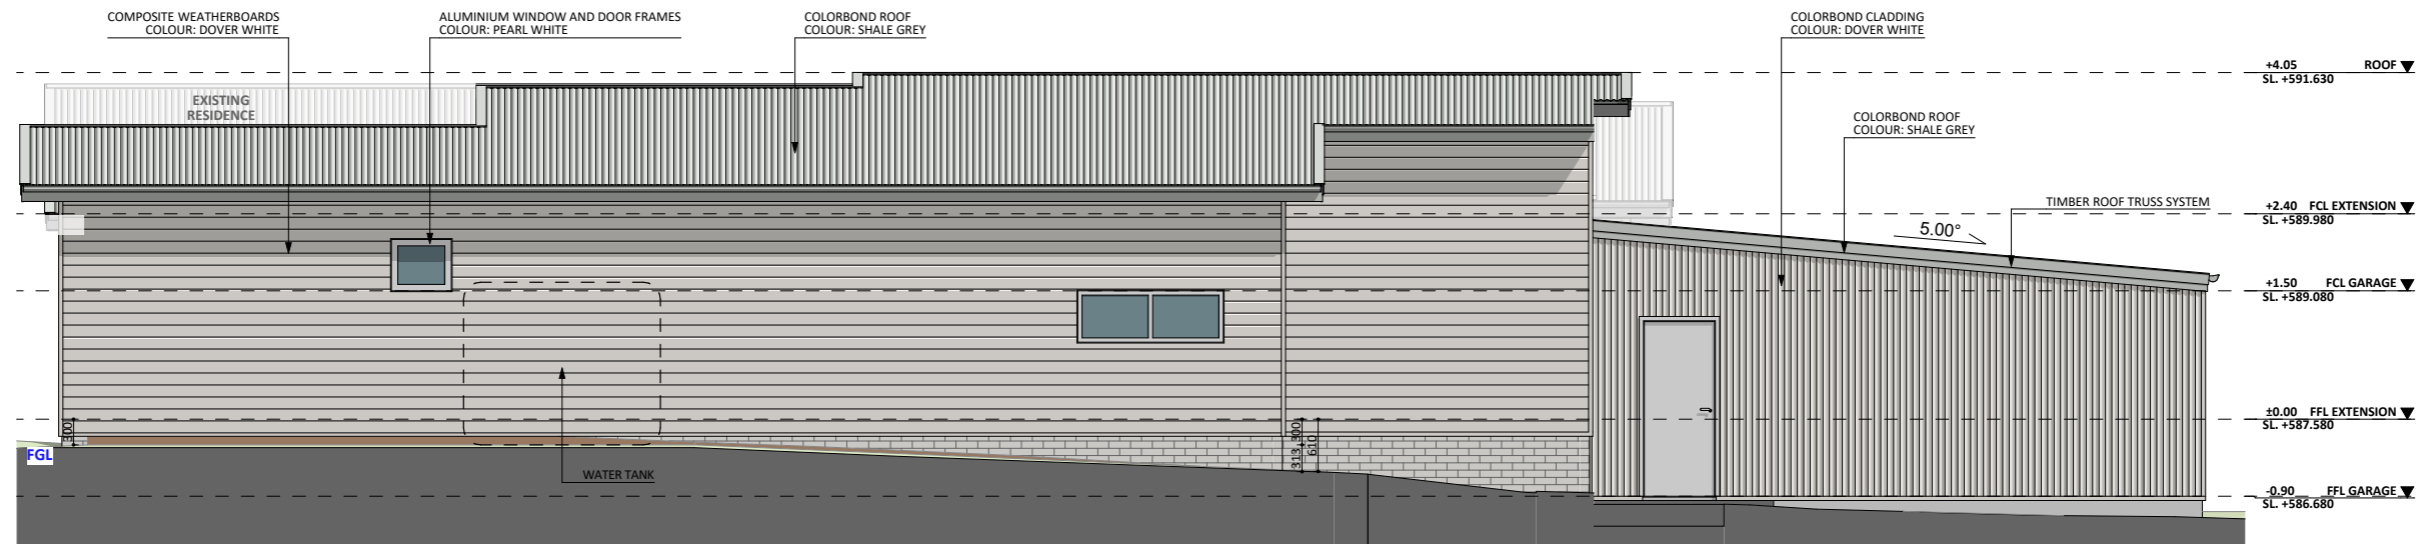

**SOUTH ELEVATION**

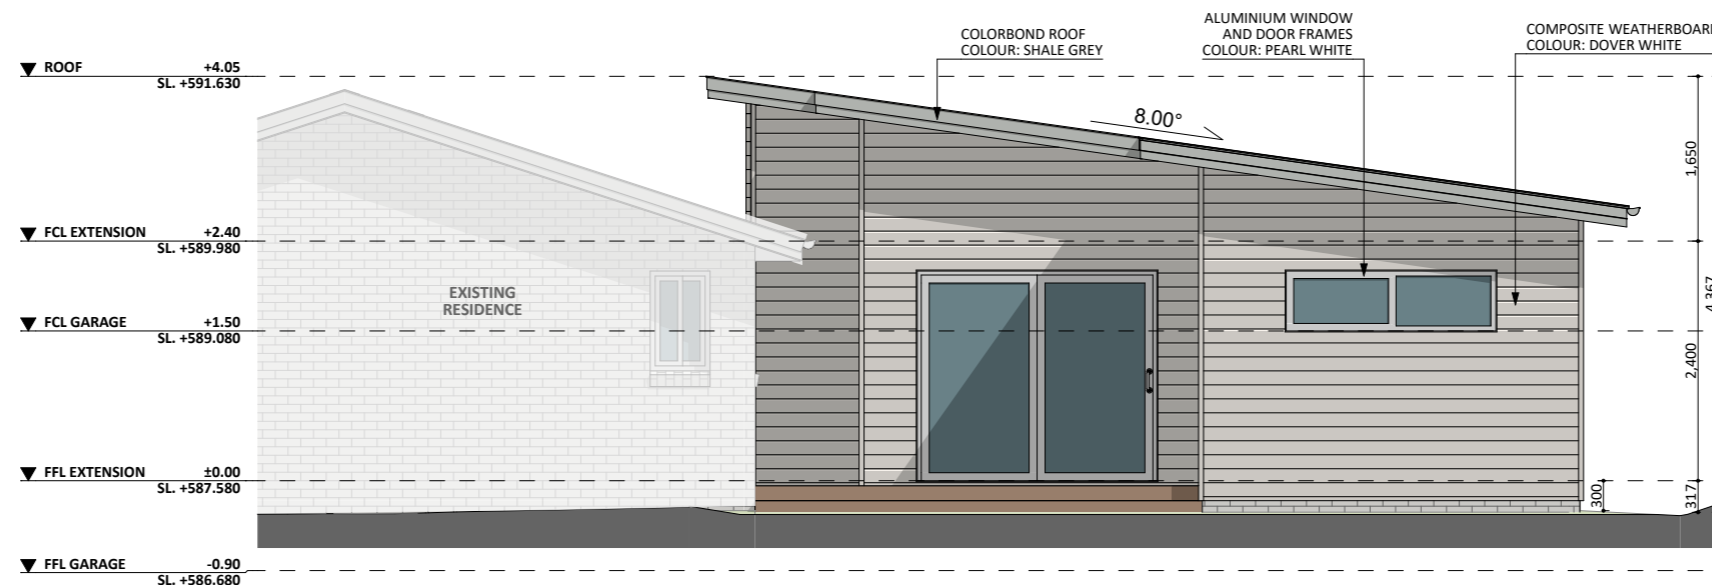

**WEST ELEVATION**

 **FIXED  
PRICE  
EXTENSIONS**

[fixedpriceextensions.com.au](http://fixedpriceextensions.com.au)  
[canberragrannyflatbuilders.com.au](http://canberragrannyflatbuilders.com.au)

 [info@cgfb.com.au](mailto:info@cgfb.com.au)

 1300 979 658



ACT Building Lic: 2012767