

1284



ACT Building Lic: 2012767

FIXED
PRICE
EXTENSIONS













Aluminium Window and Door Frames
Colour: Monument


Colorbond Roofing
Colour: Shale Grey

Lysaght Longlone - Vertical
Colour: Dulux Leadman


Modinex Newport Channel - Blackbutt
Colour: Natural Wood

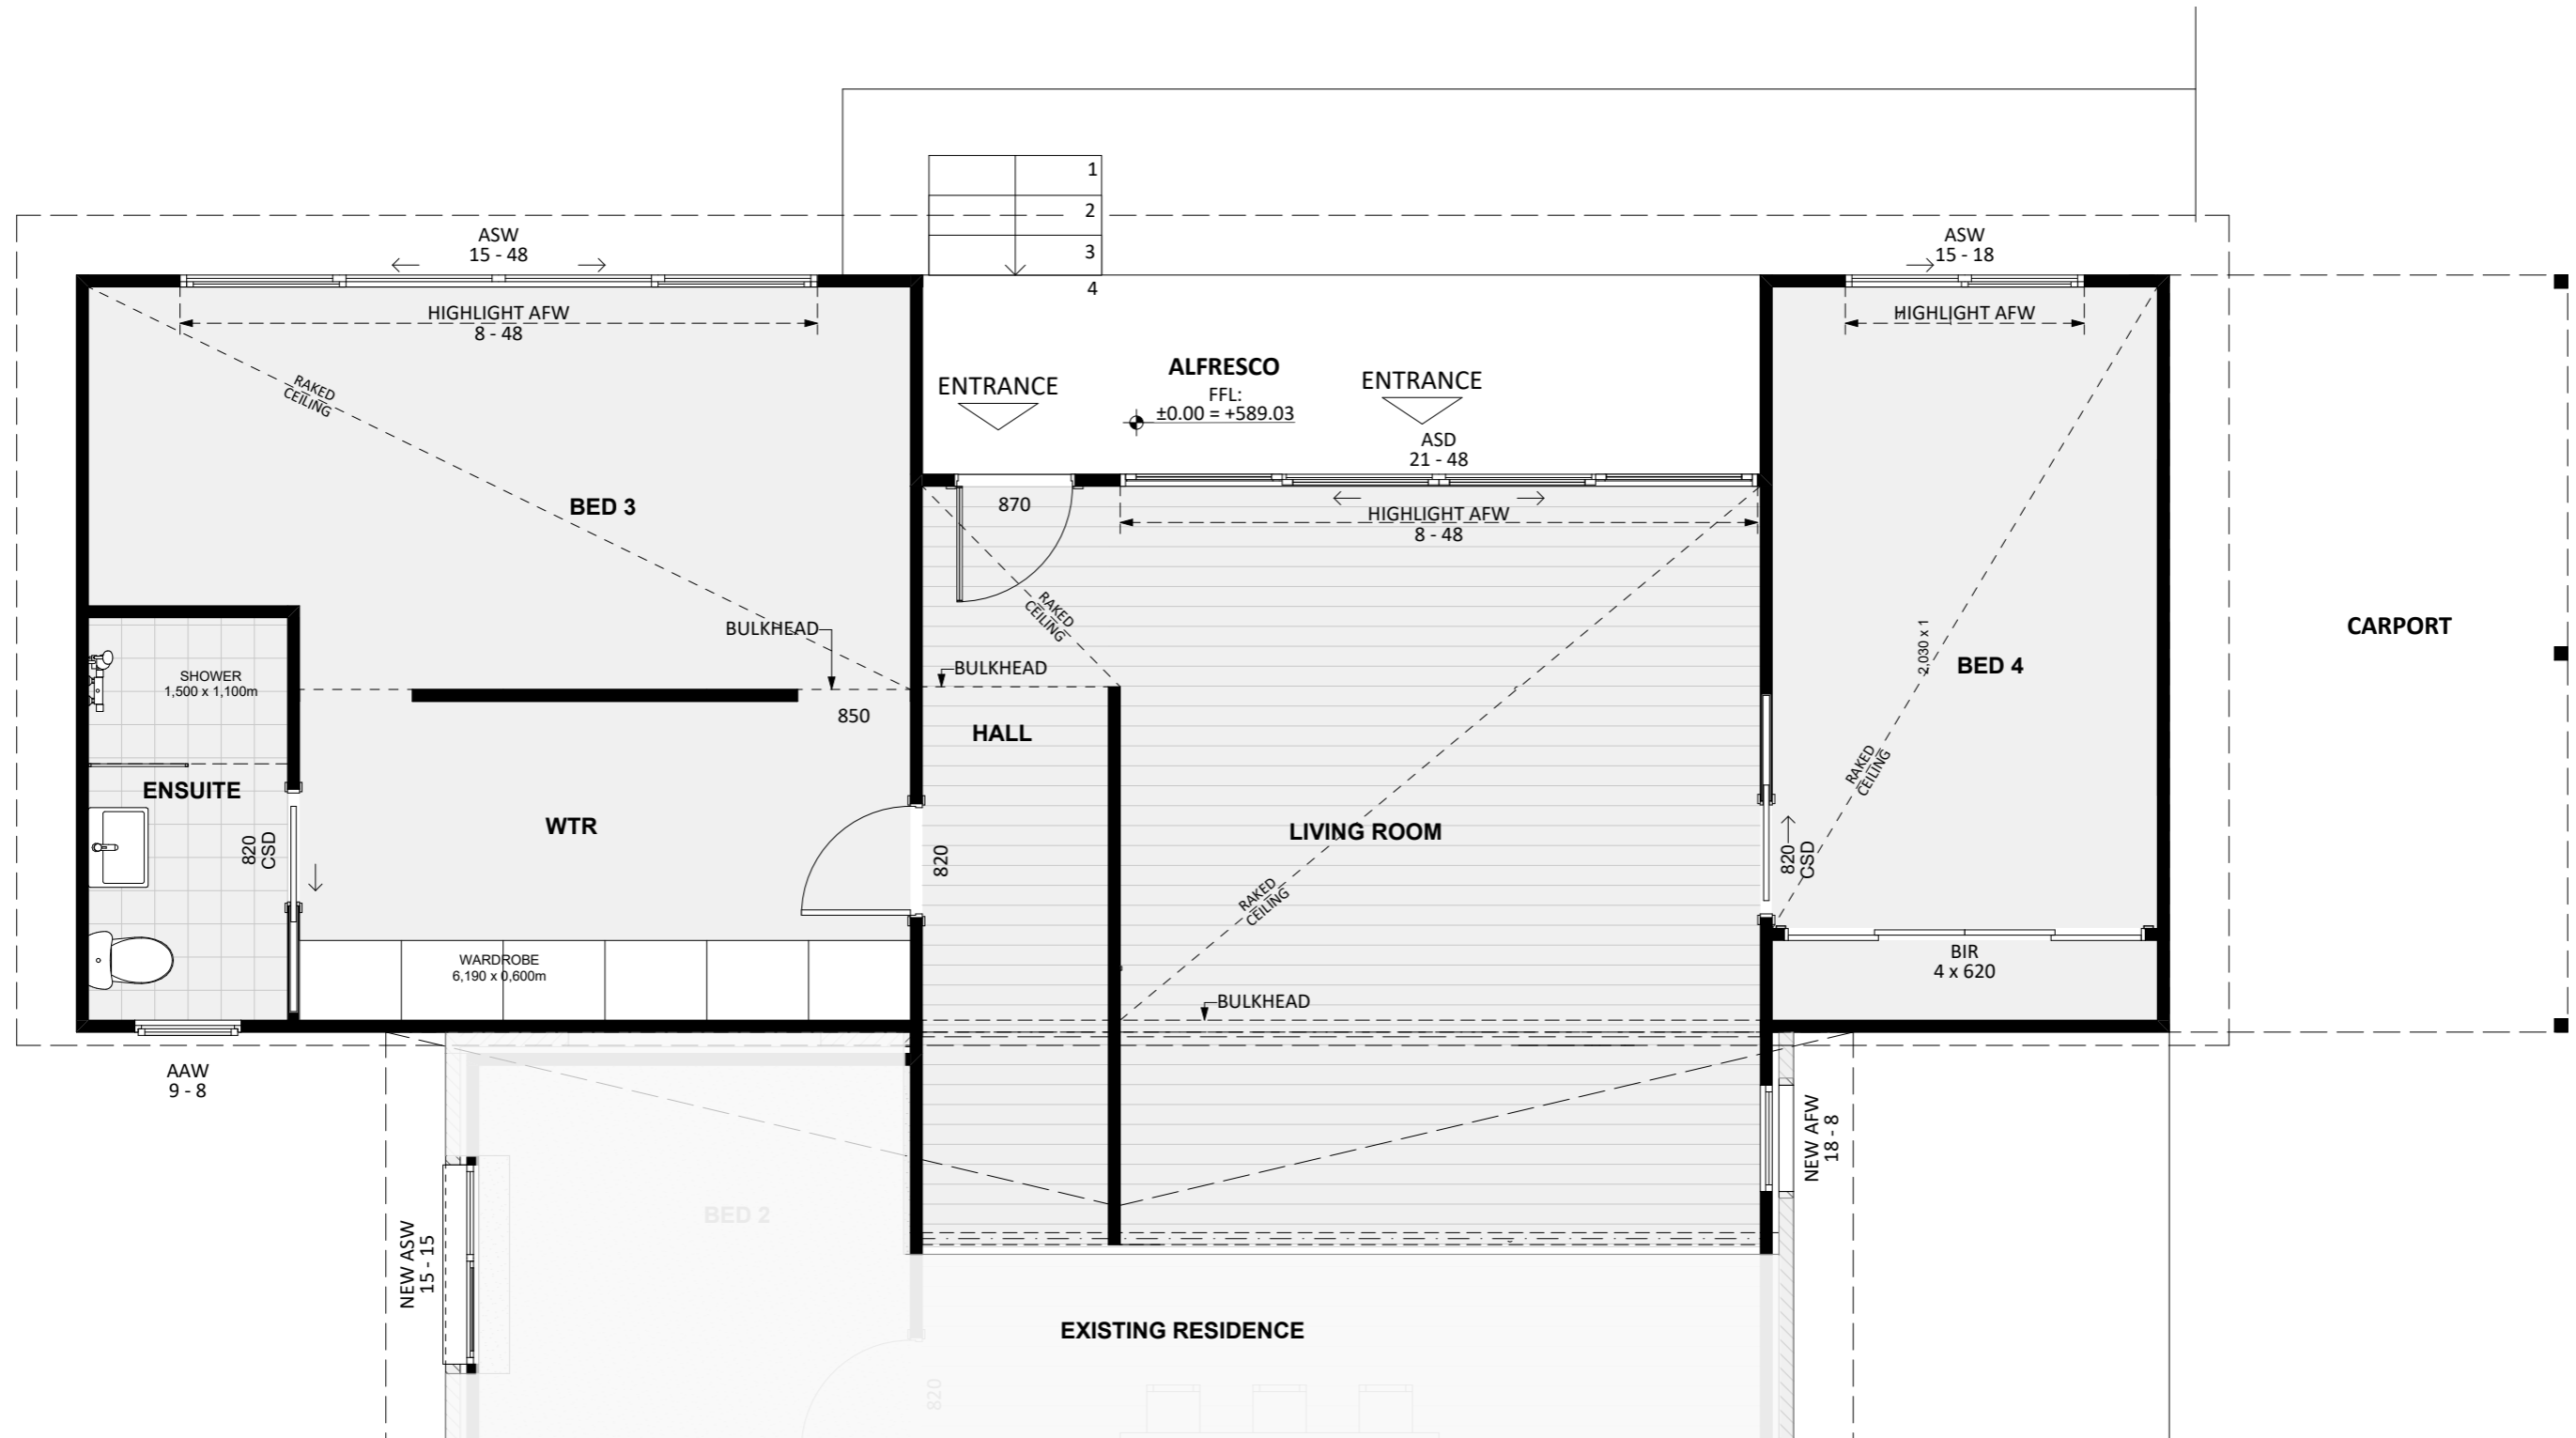

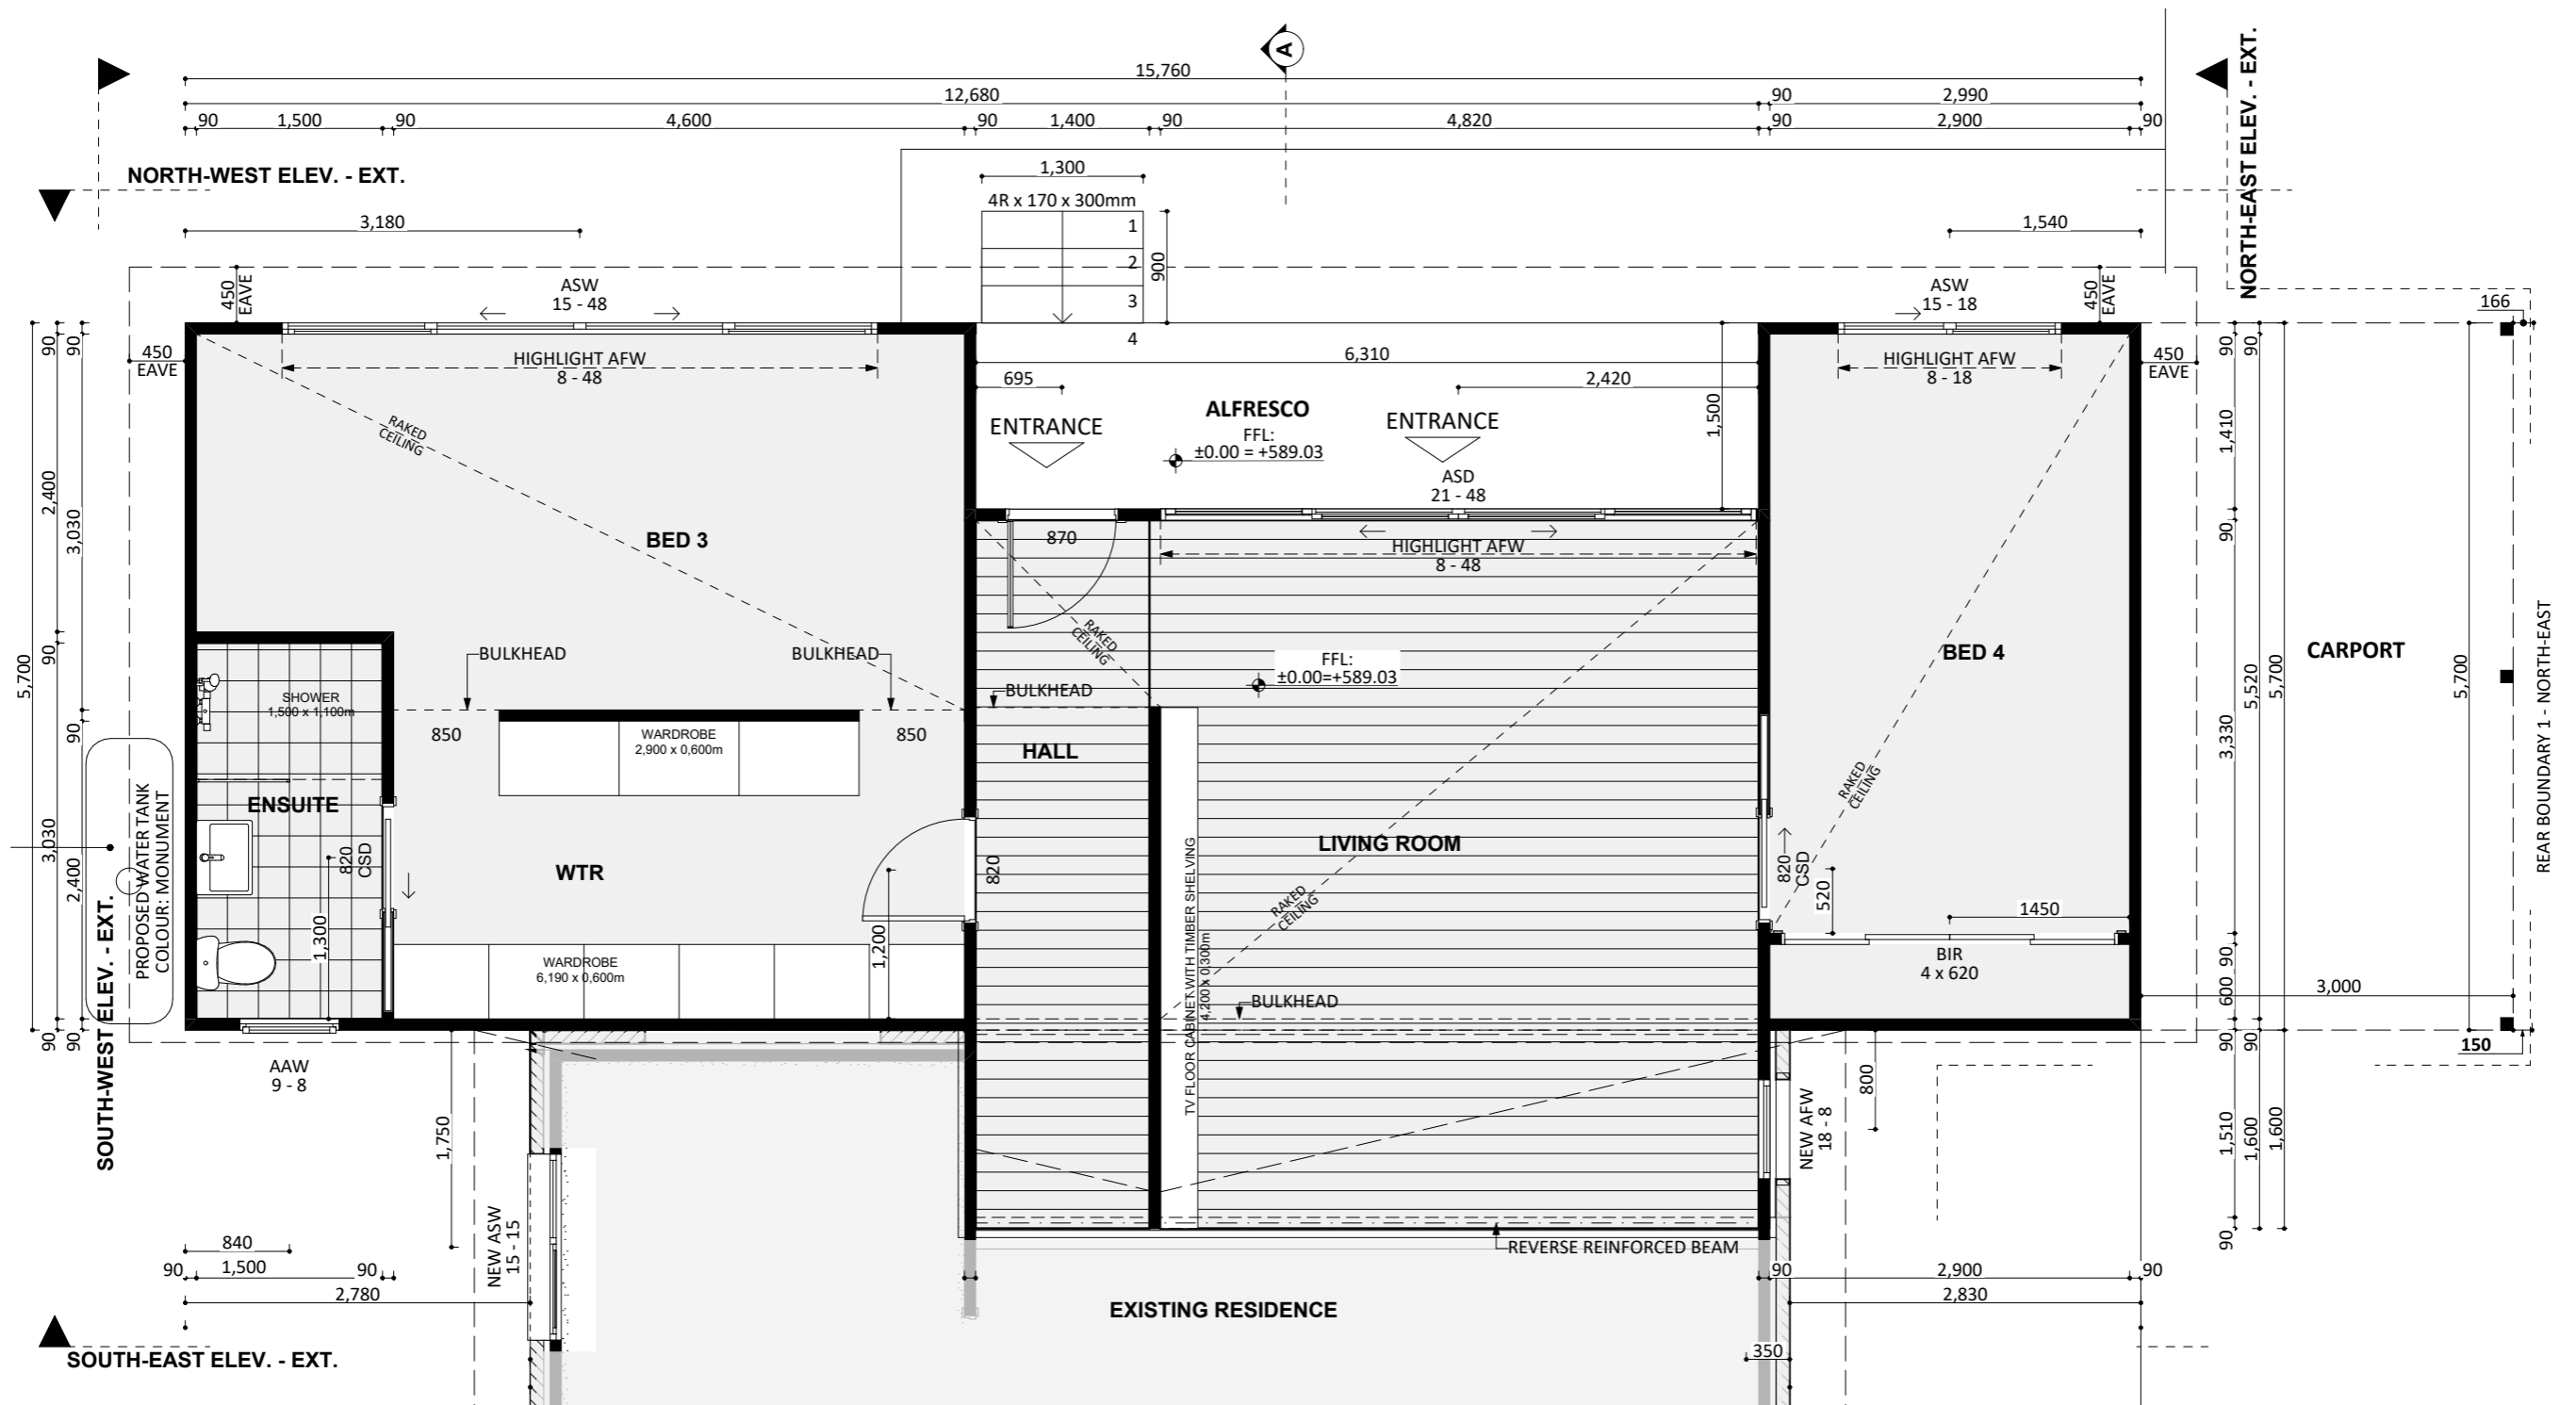


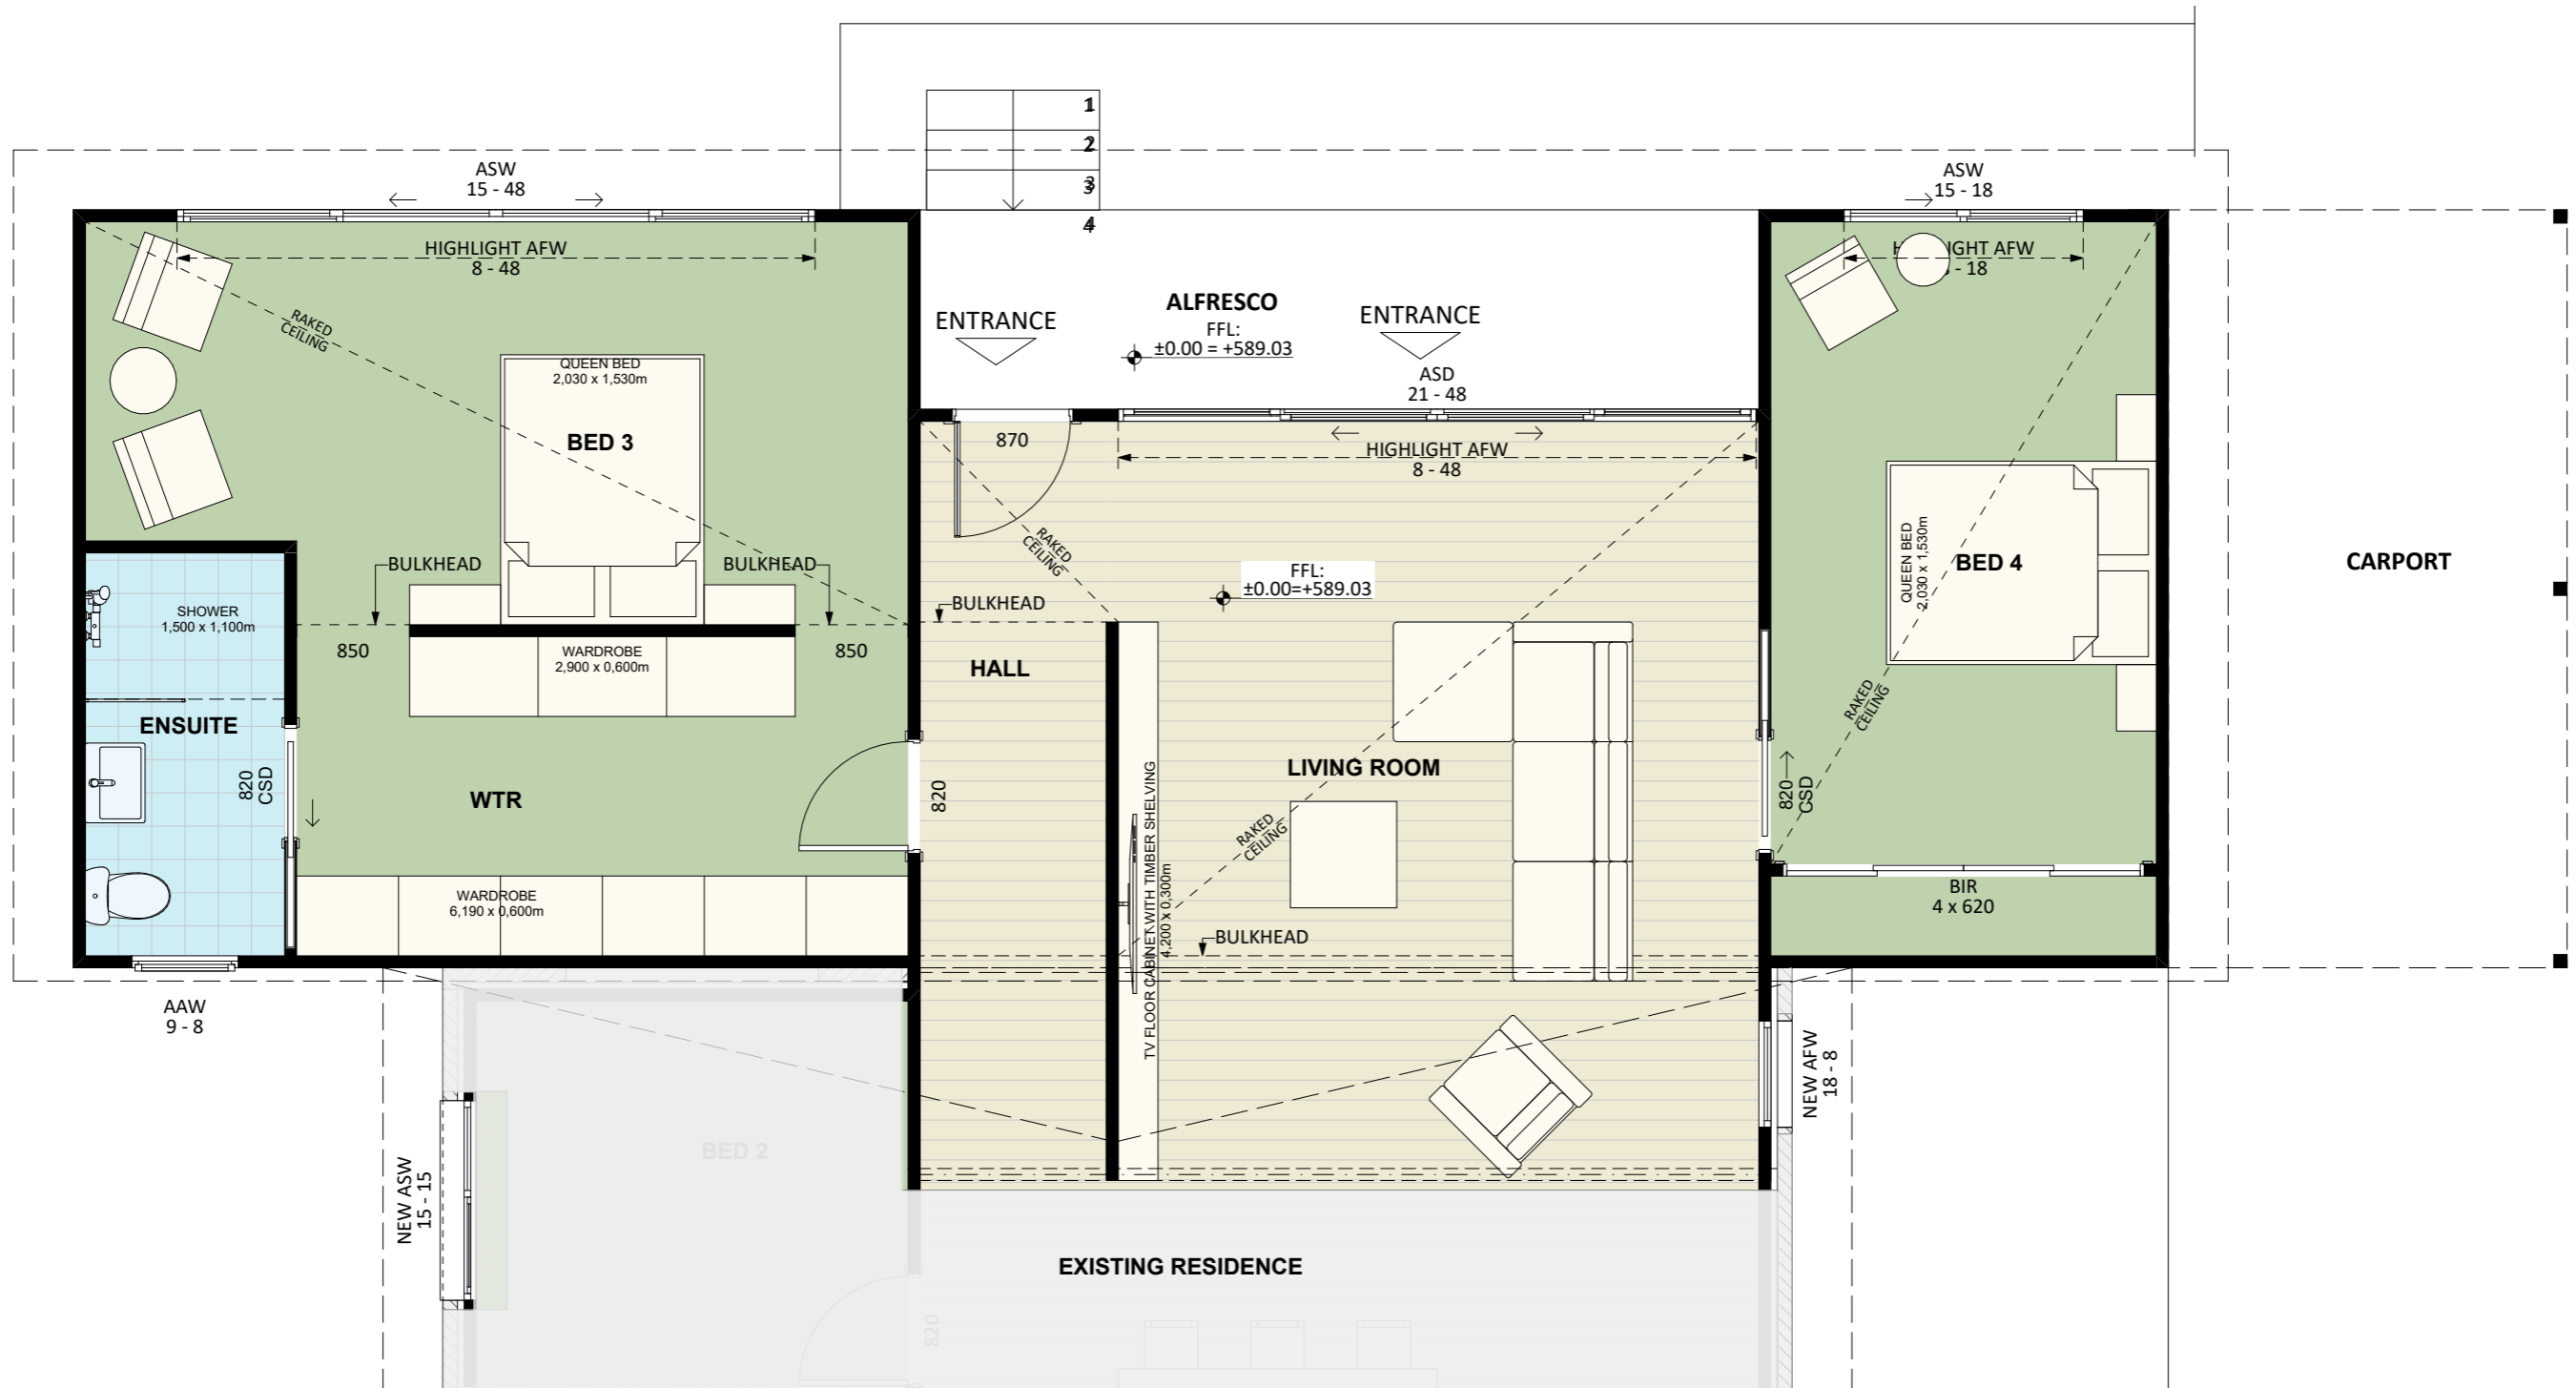

An elevation is the height of the structure from ground level to the height of the roof.

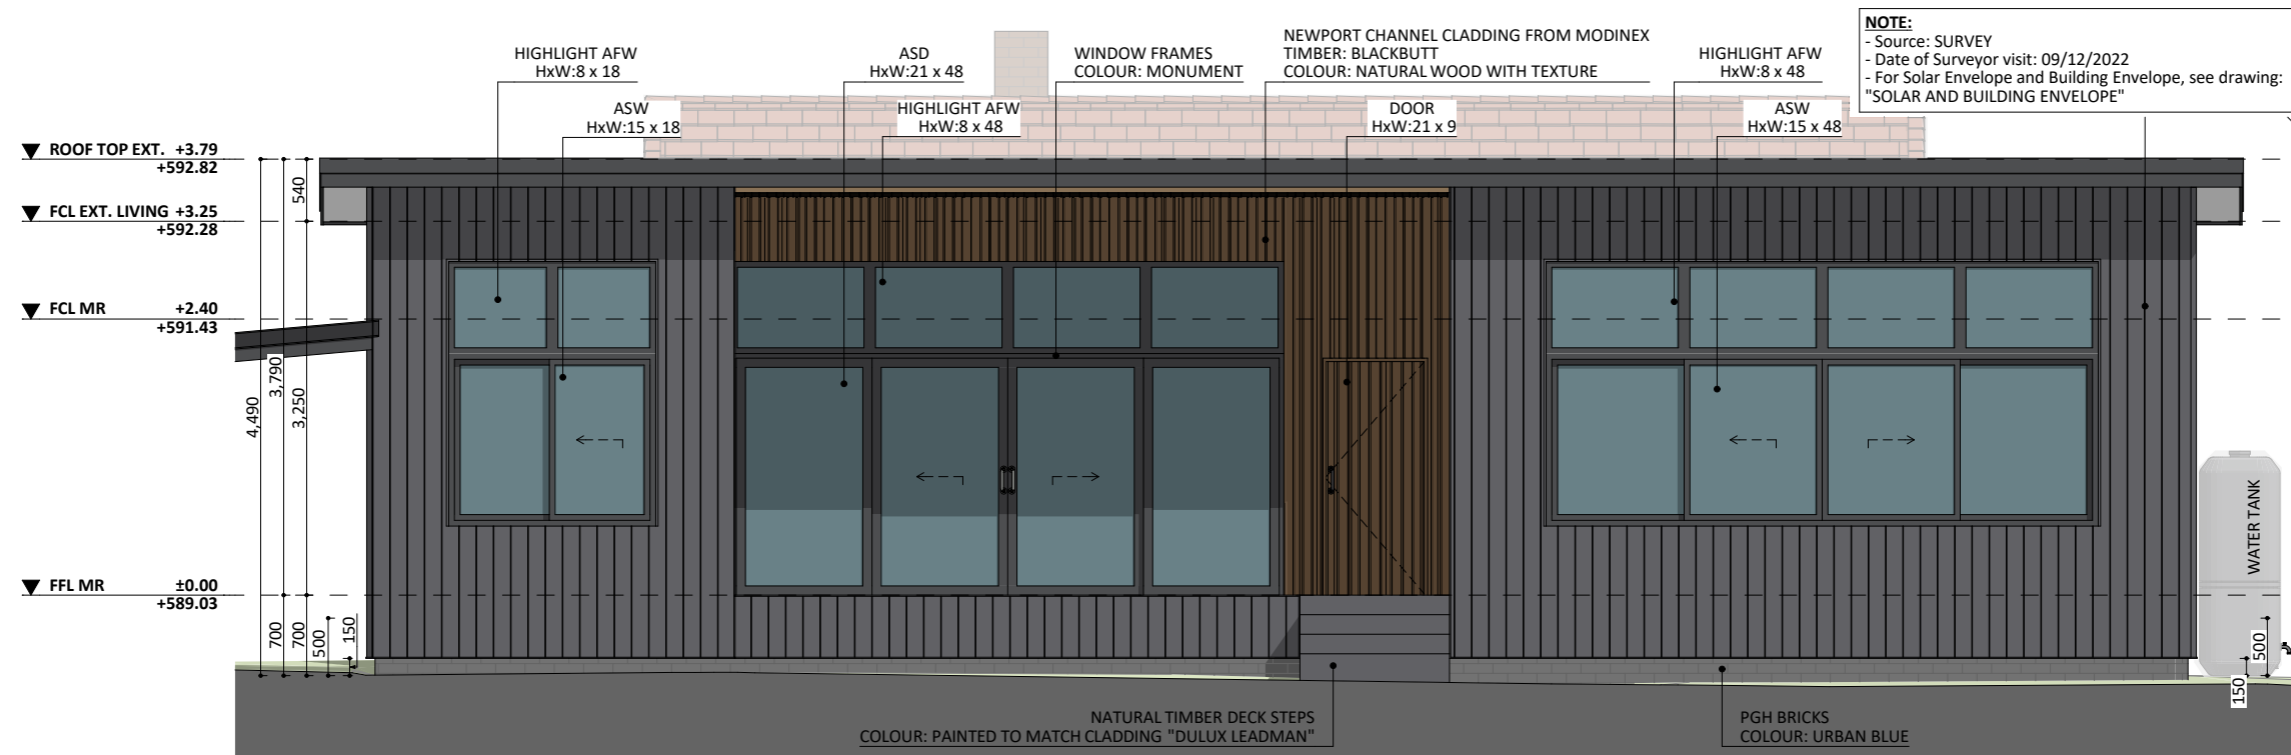


NORTH-WEST ELEV. - EXT.

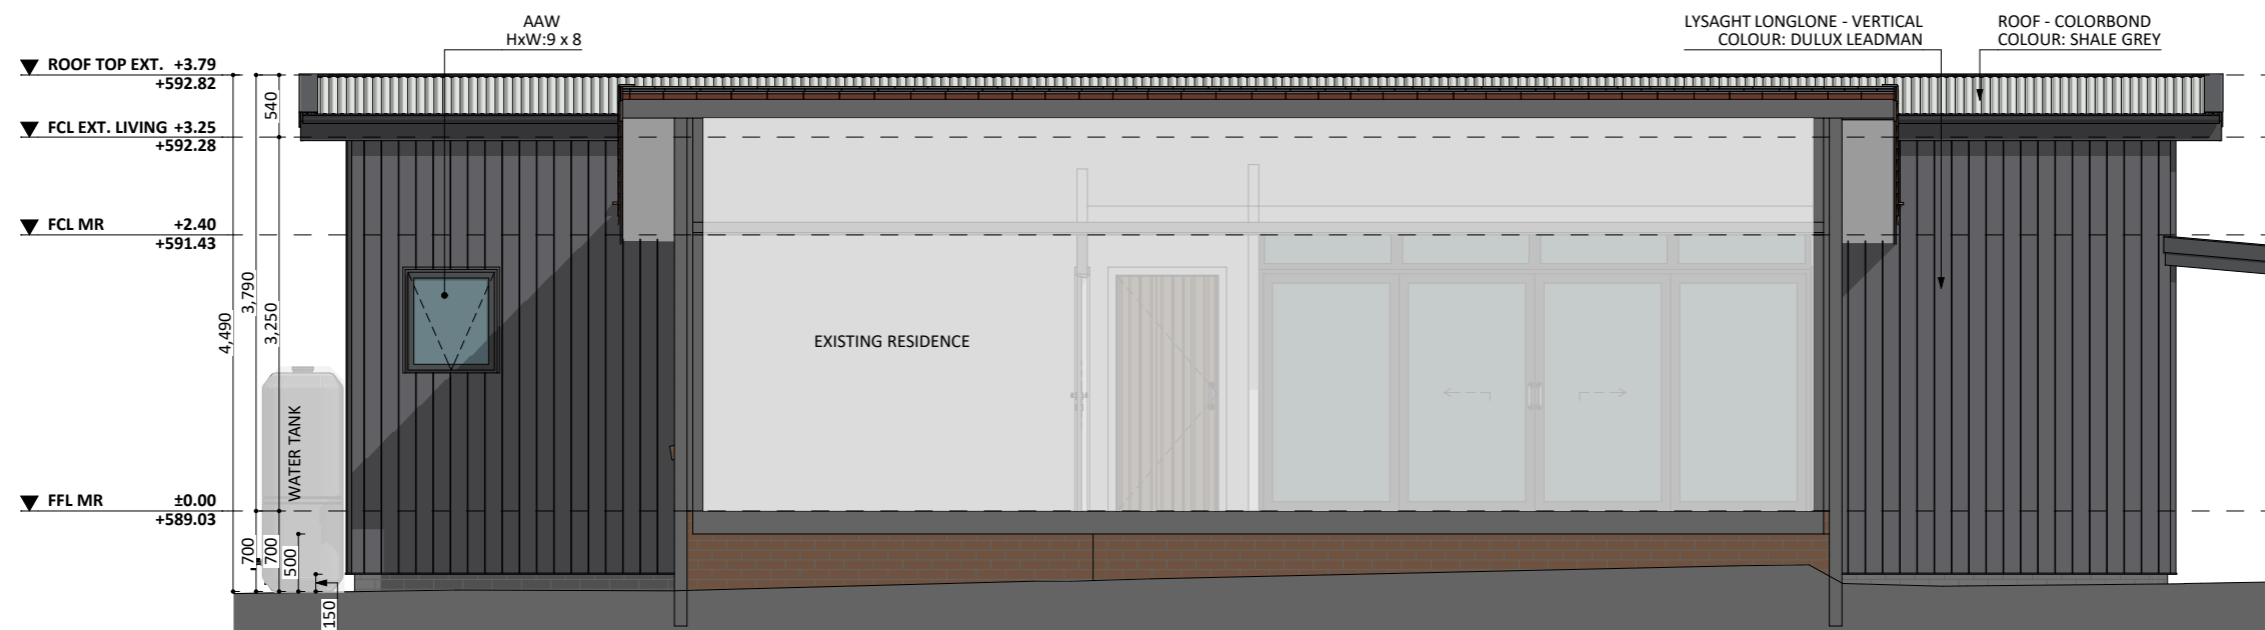


SOUTH-EAST ELEV. - EXT.

An elevation is the height of the structure from ground level to the height of the roof.

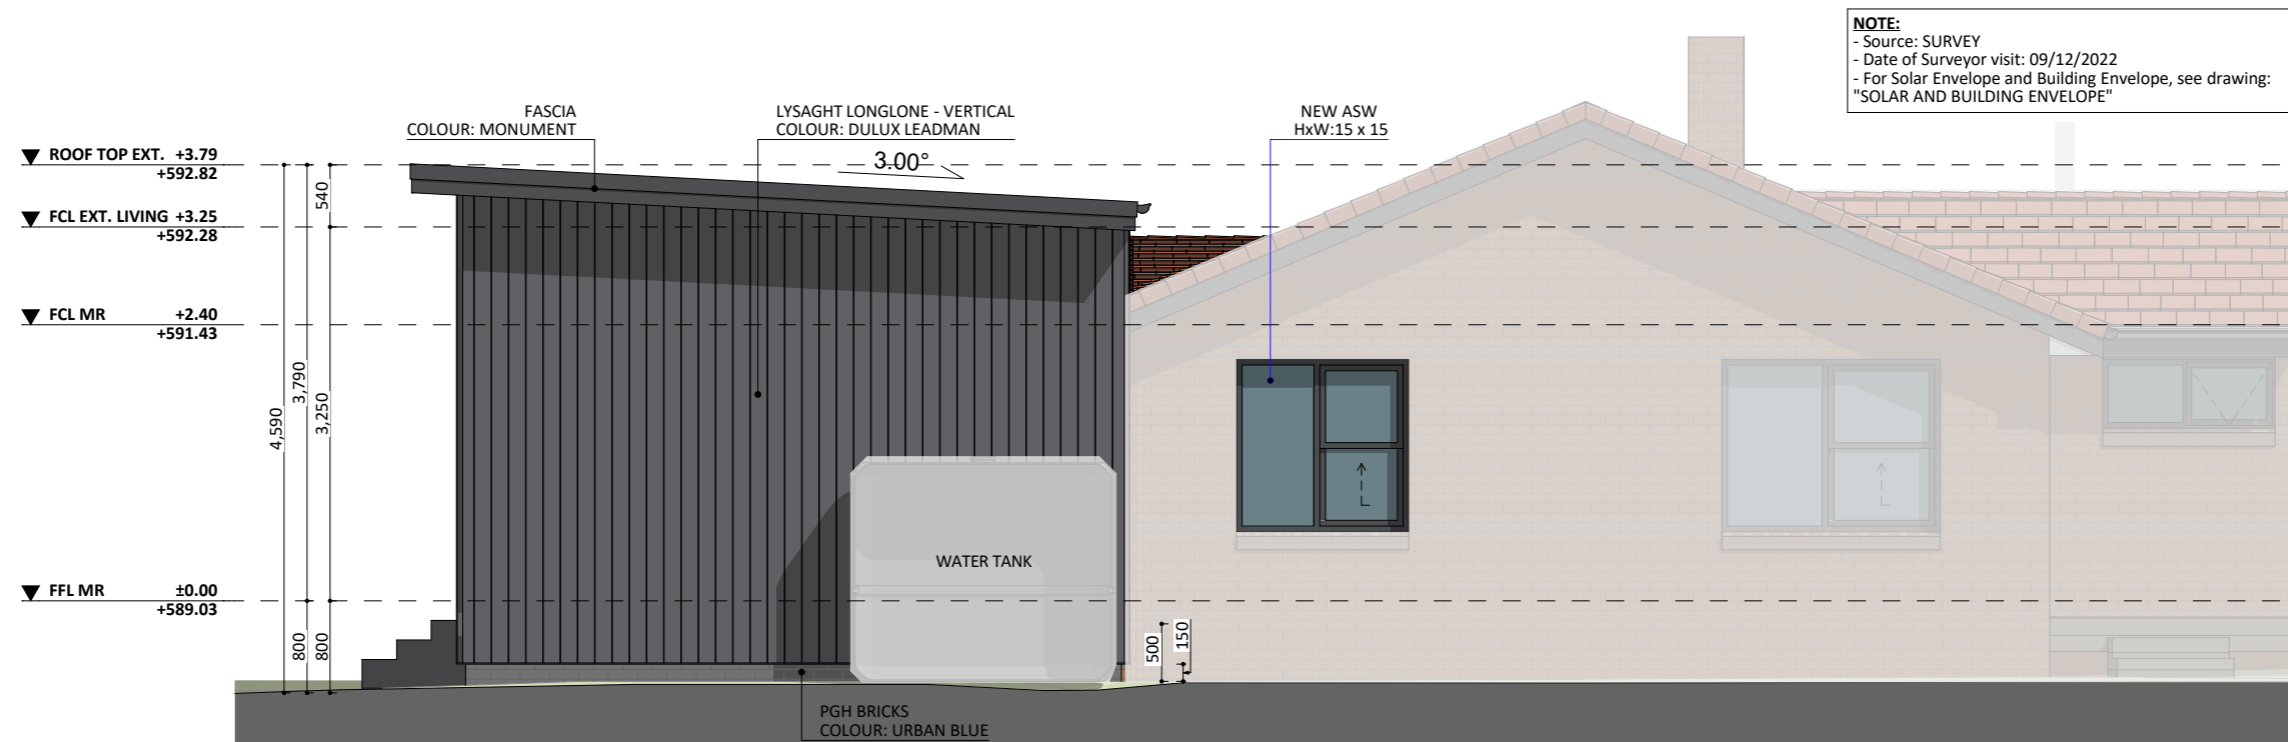

SOUTH-WEST ELEV. - EXT.

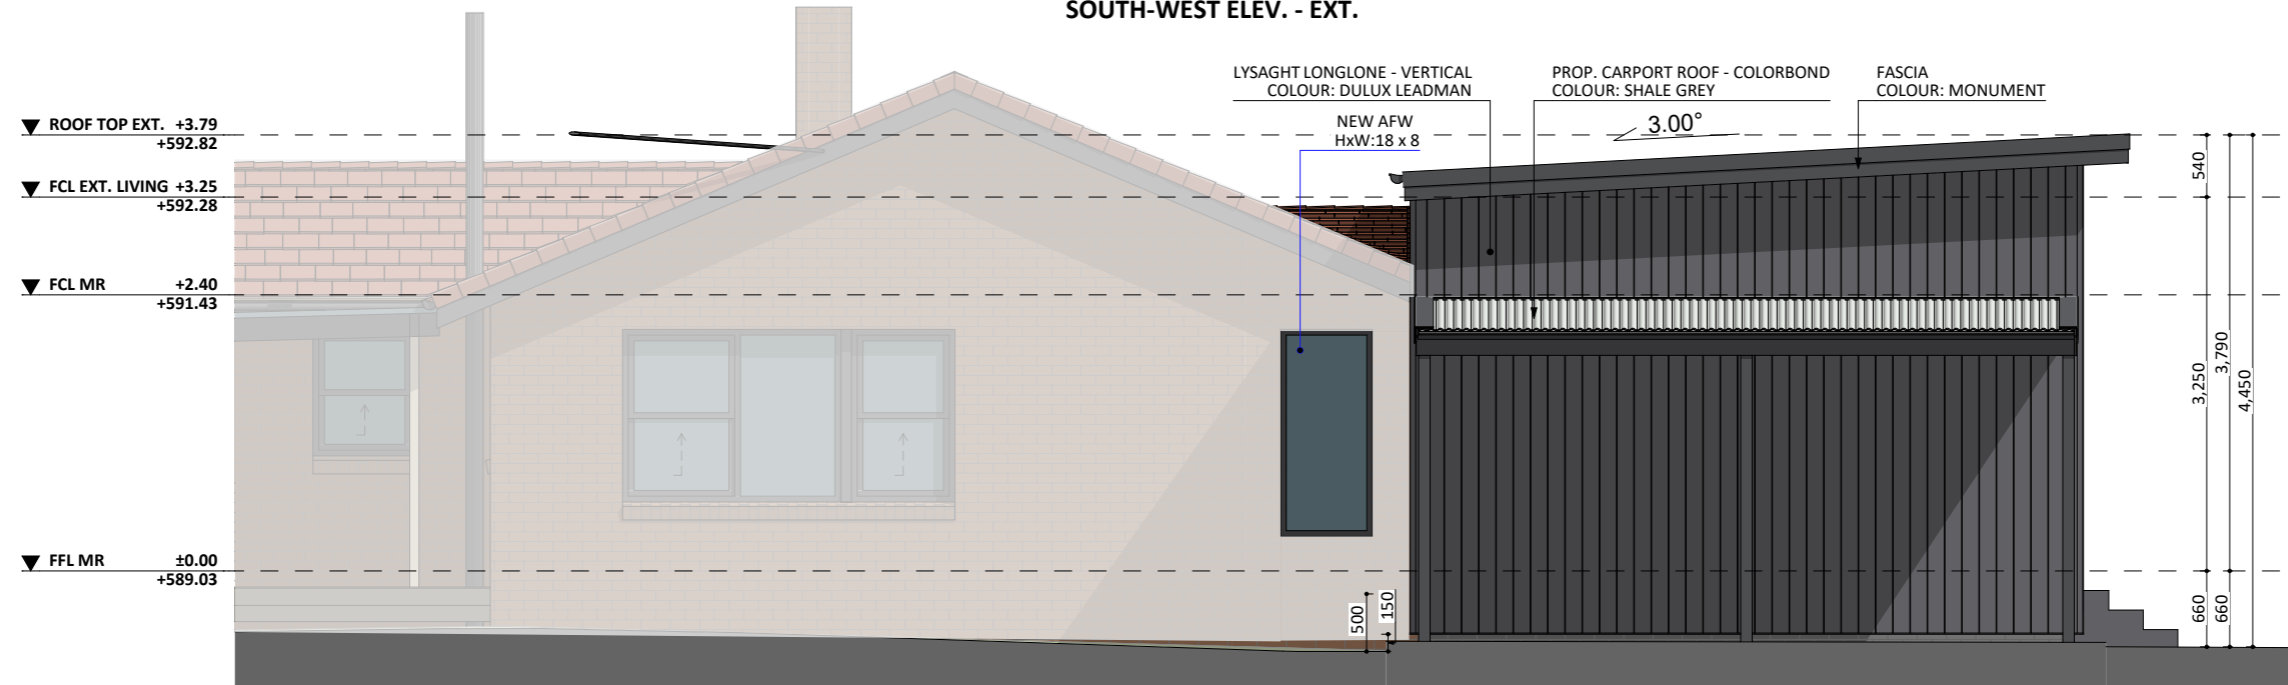

NORTH-EAST ELEV. - EXT.

 **FIXED
PRICE
EXTENSIONS**

fixedpriceextensions.com.au
canberragrannyflatbuilders.com.au

 info@cgfb.com.au

 1300 979 658



ACT Building Lic: 2012767