

1526



ACT Building Lic: 2012767

**FIXED
PRICE
EXTENSIONS**










Design 1526


Aerial View







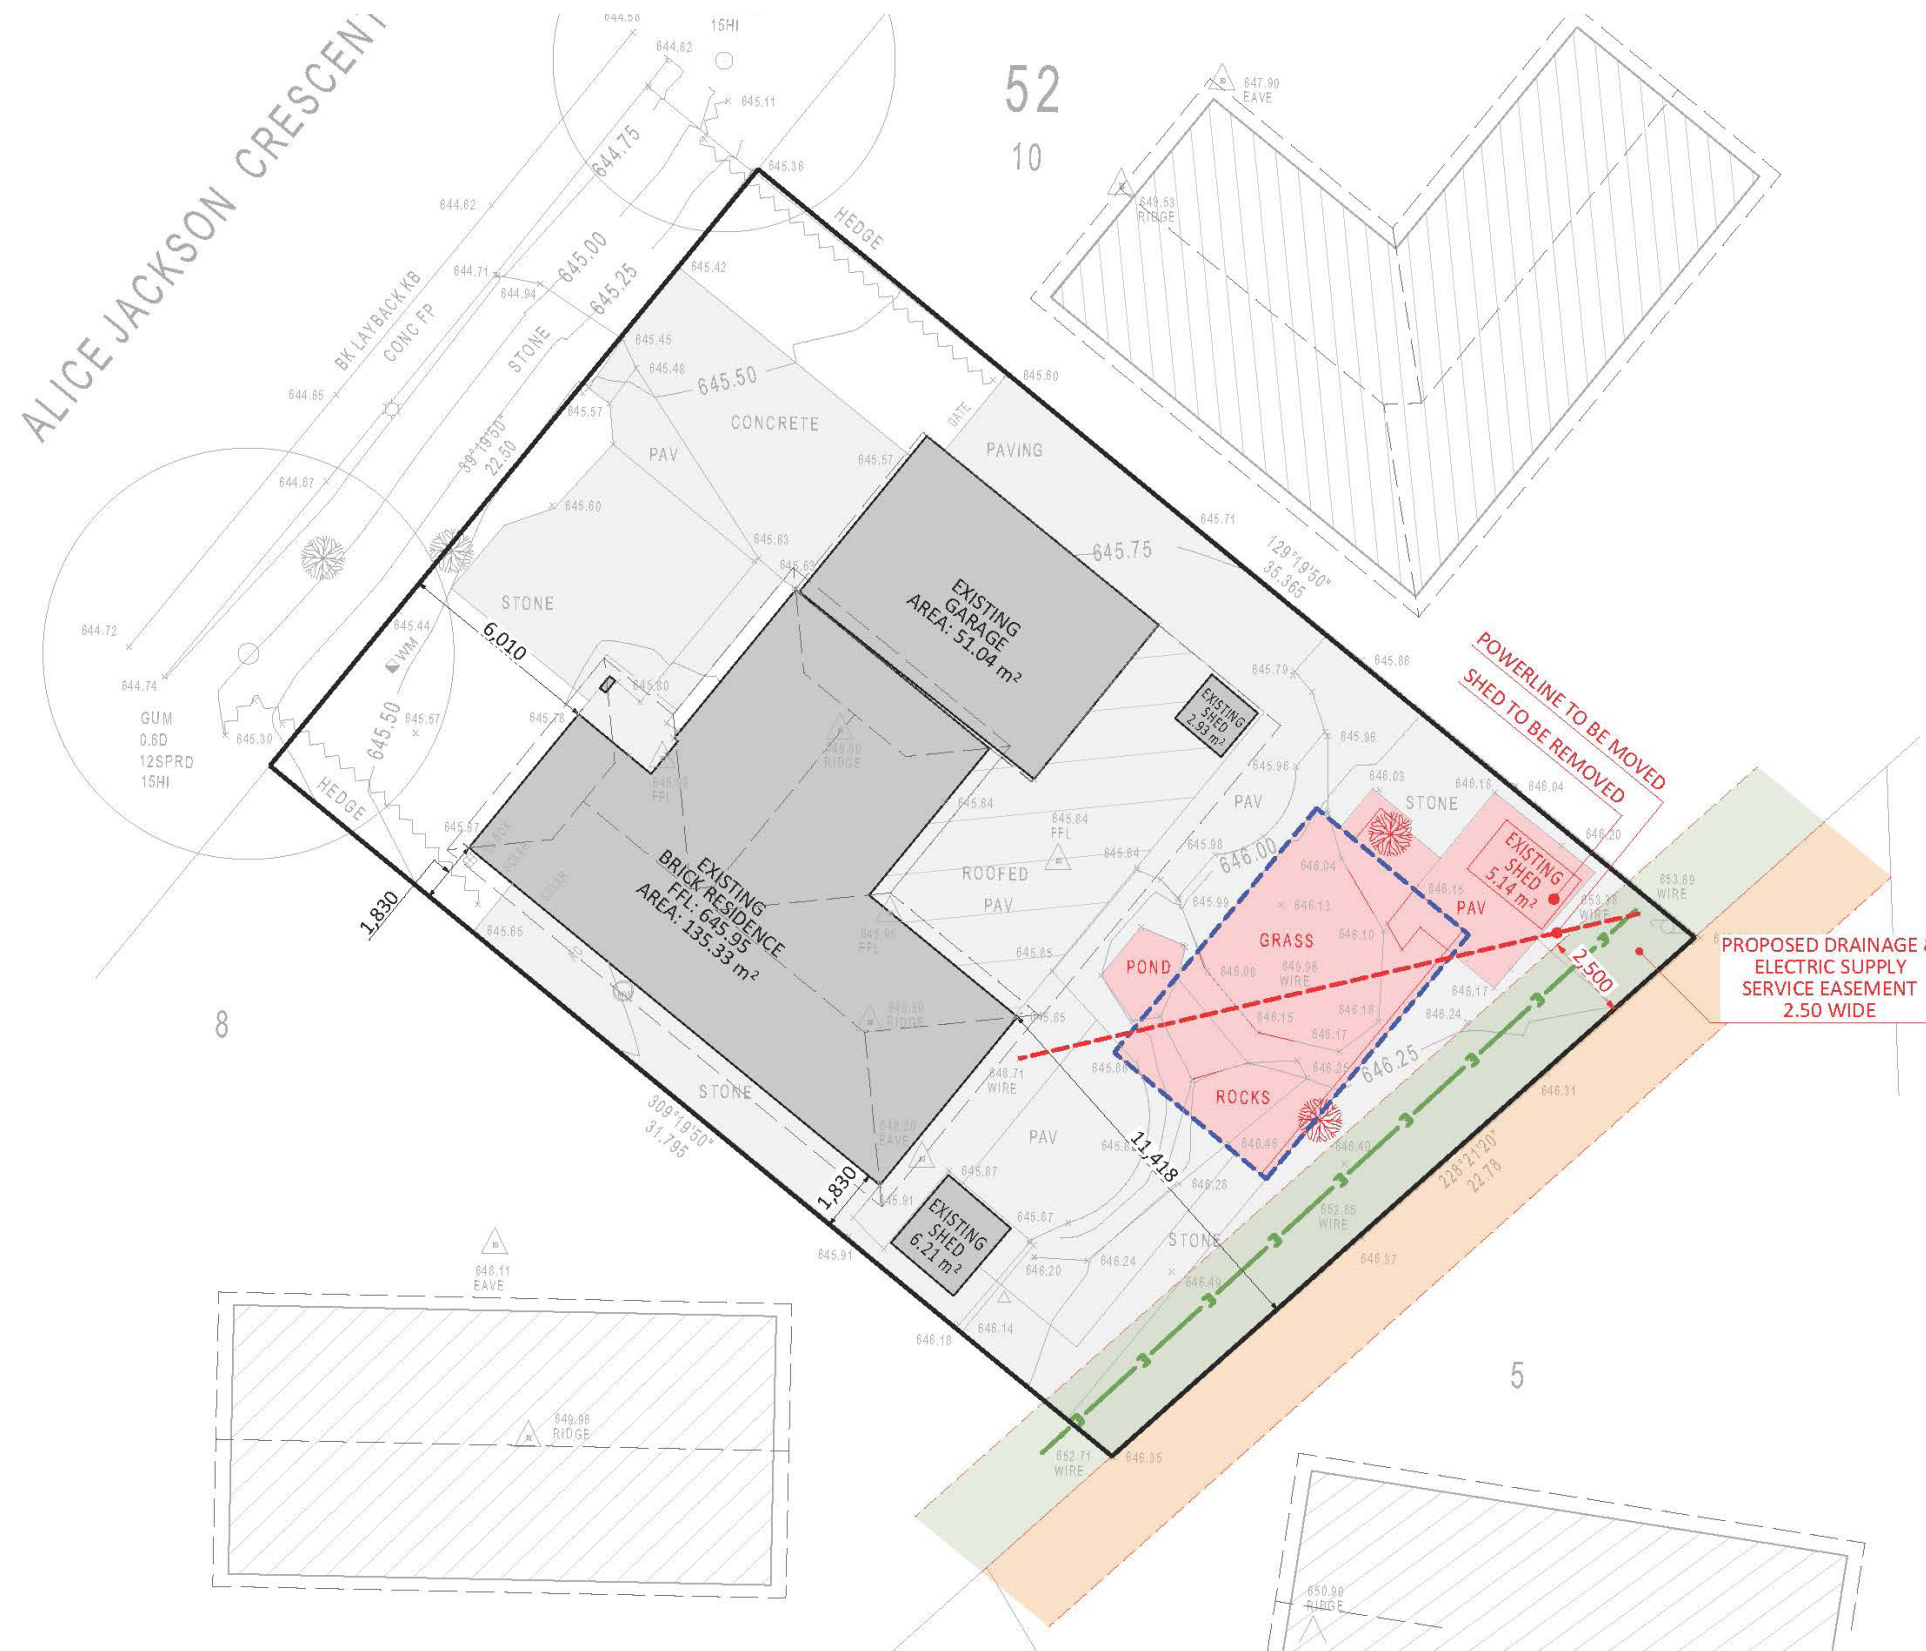


- Existing Structures on the block
 - Existing Footpath, Driveway, Deck on the block
 - Cut area / footprint of the proposed structure
- DEMOLITION LEGEND:**
- Elements to be demolished or removed
 - Overhead Aerial Cable to be moved
 - TEXT Label for elements to be demolished or removed
- OVERHEAD ELECTRICAL CABLE LEGEND:**
- Overhead Service Line, In Service
 - Overhead LV Electric Line
 - Overhead HV Electric Line
 - Telstra and Unidentified - Aerial cable
 - Streetlight Overhead Cable
- EASEMENT LEGEND:**
- Easement maintenance access
 - Stormwater easement | width: 2.44 or 2.50m
 - Sewer easement | width: 2.44 or 2.50 m
 - Sewer Pipe Protection Envelope
 - Electrical easement | width: 1.50 or 2.50m
 - Stormwater and Electrical easement
 - Sewer and Electrical easement
 - Stormwater and Sewer easement
 - Gas easement
 - Right of Way easement
 - Telecommunications easement
 - Water easement

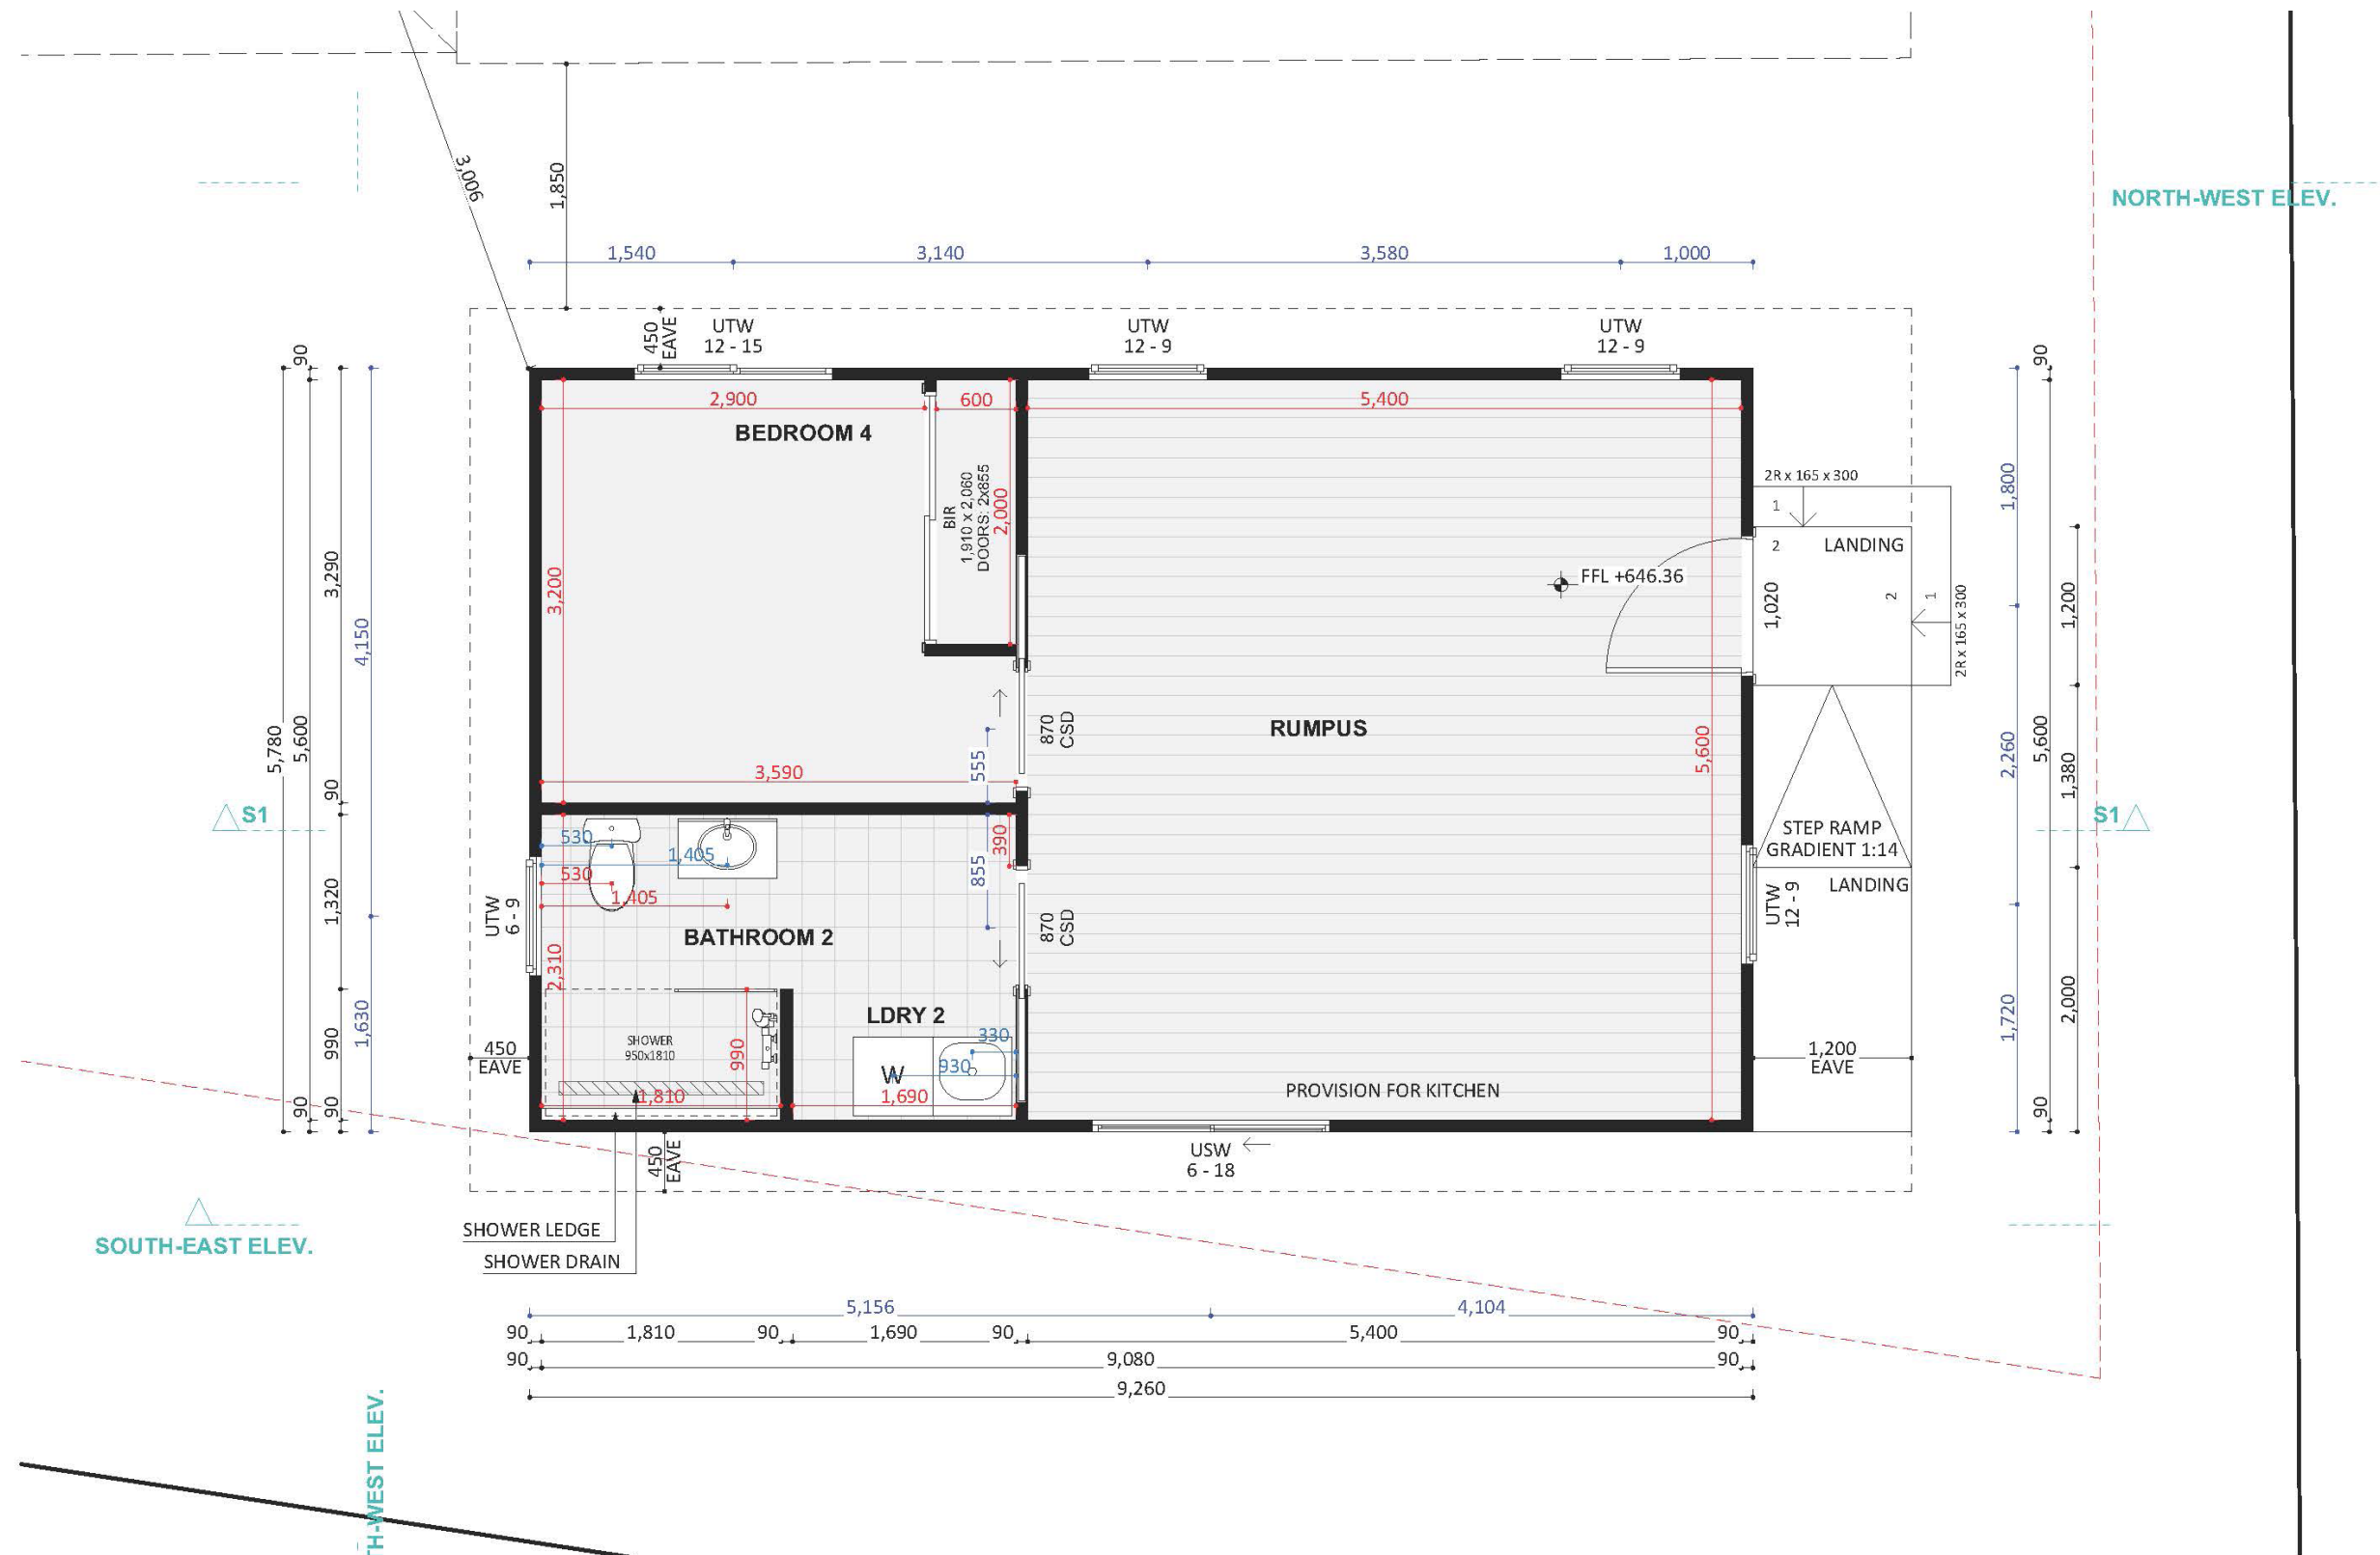


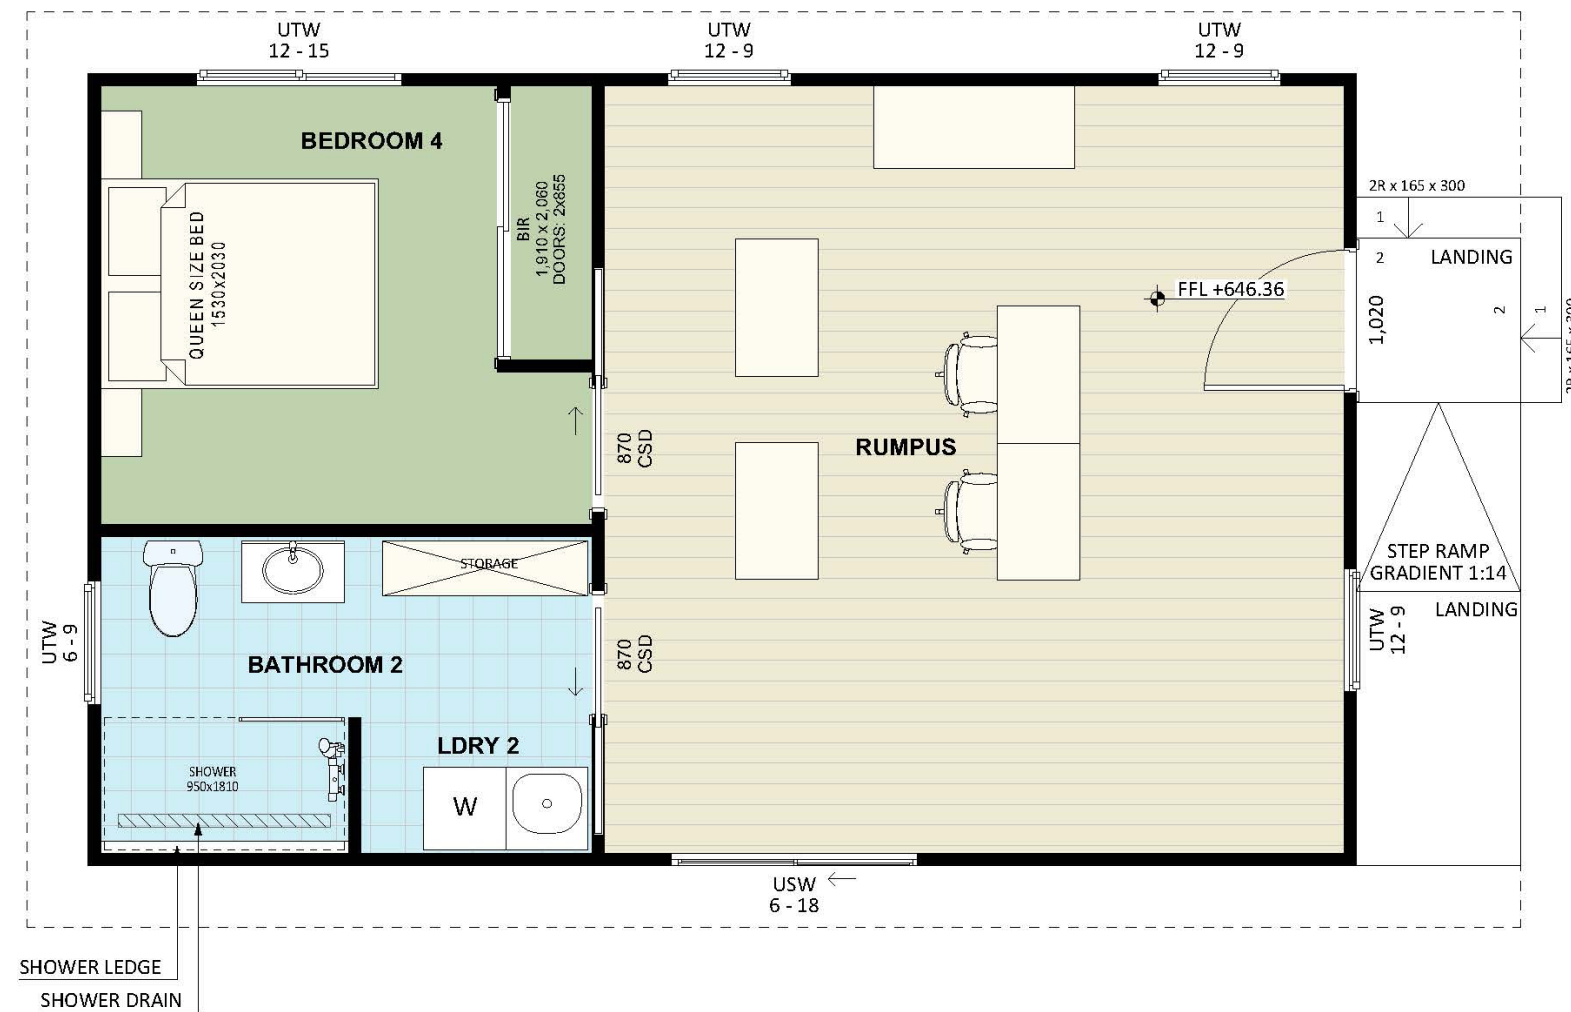


An elevation is the height of the structure from ground level to the height of the roof.

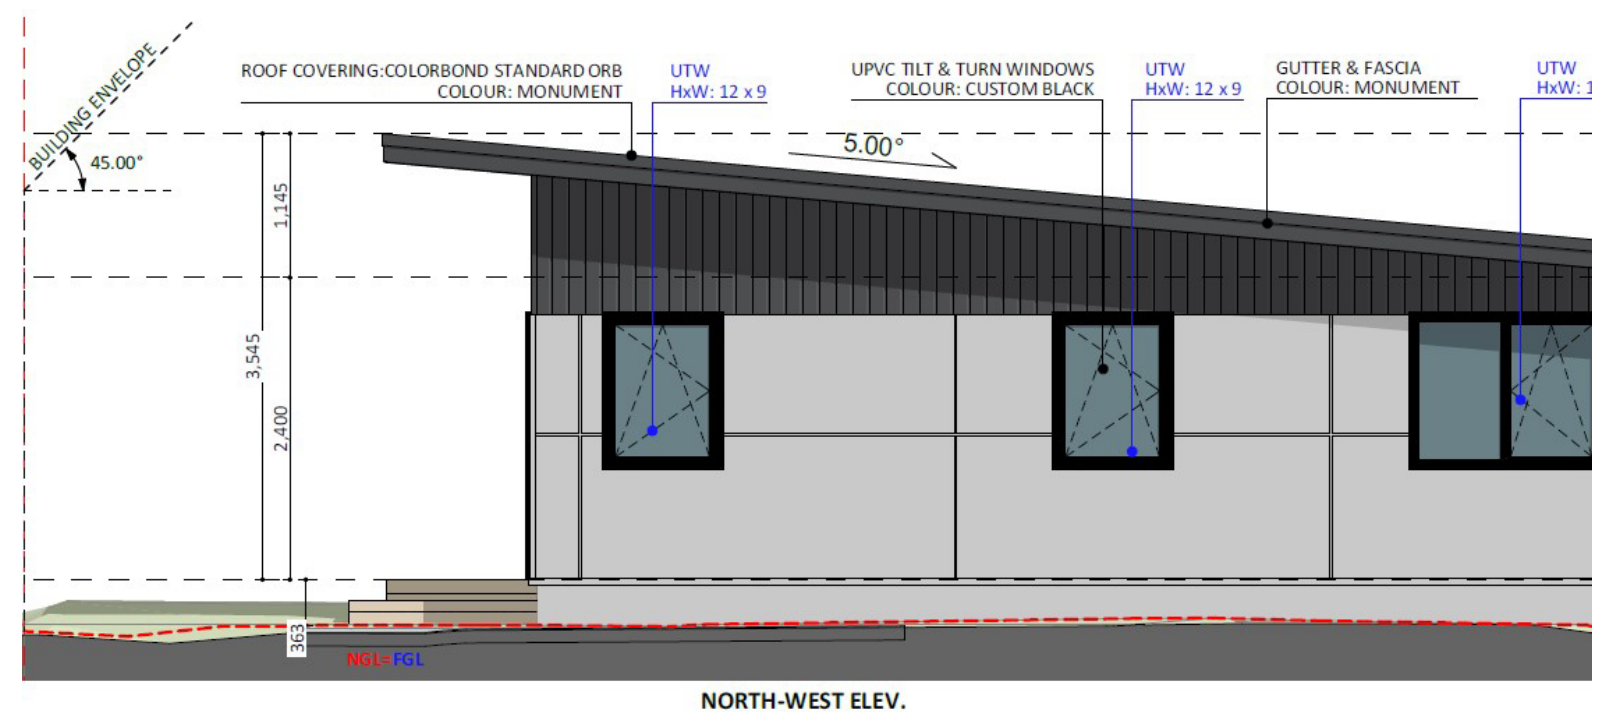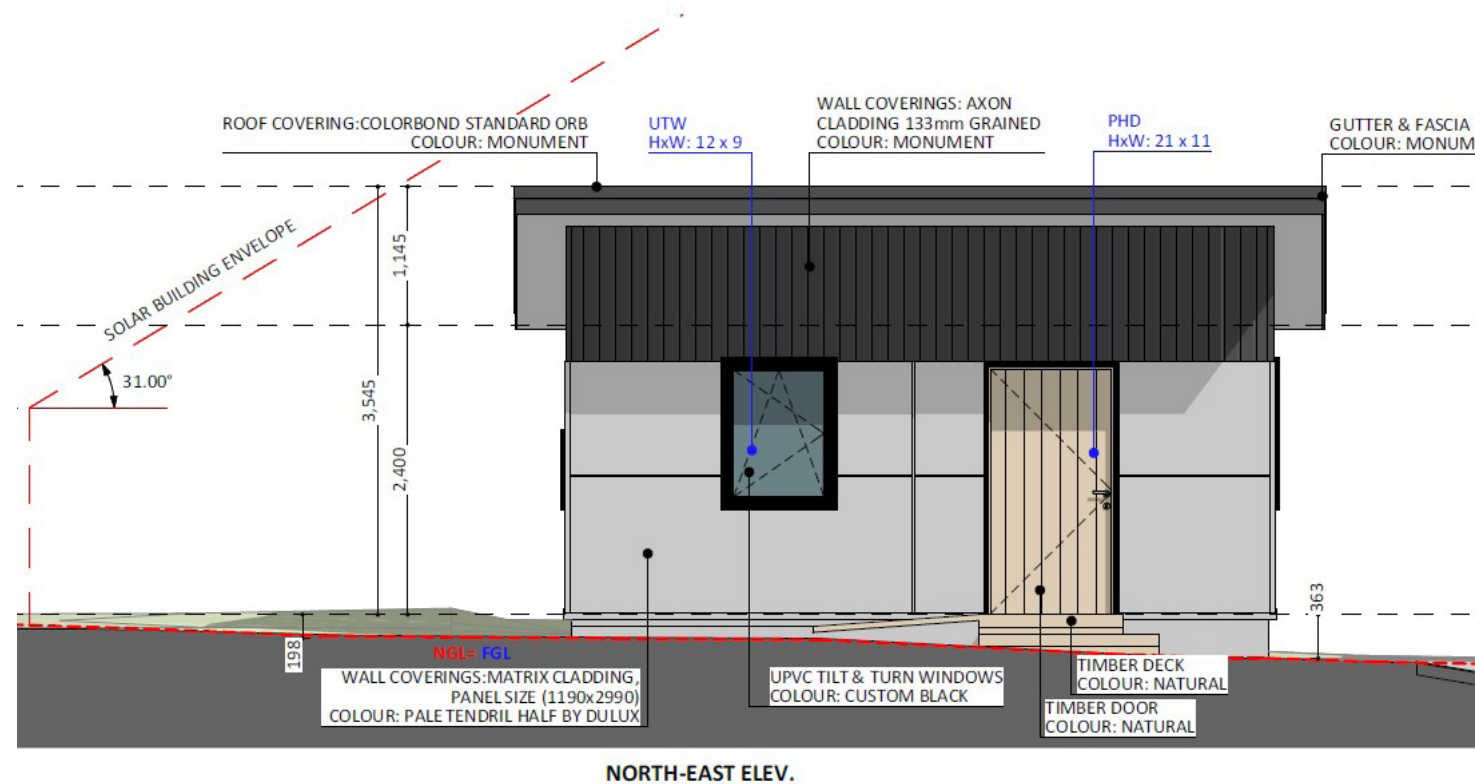

An elevation is the height of the structure from ground level to the height of the roof.

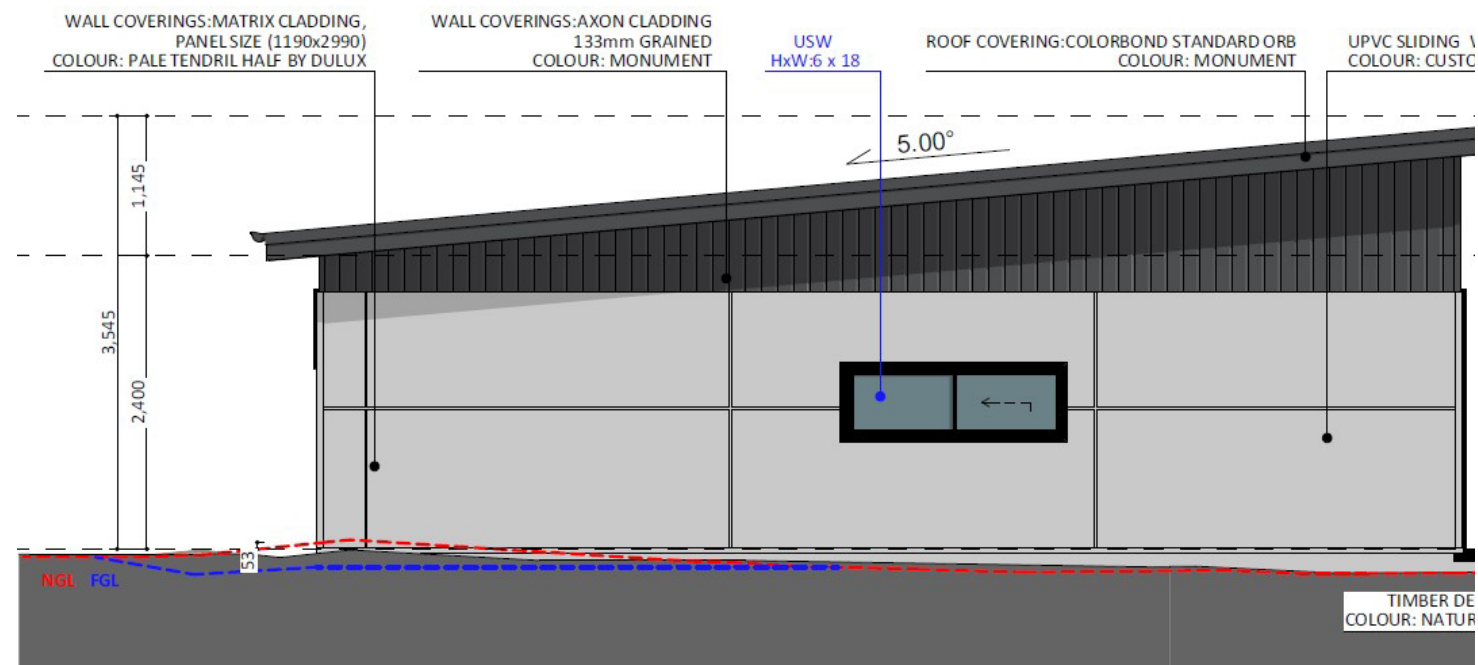

SOUTH-EAST ELEV.

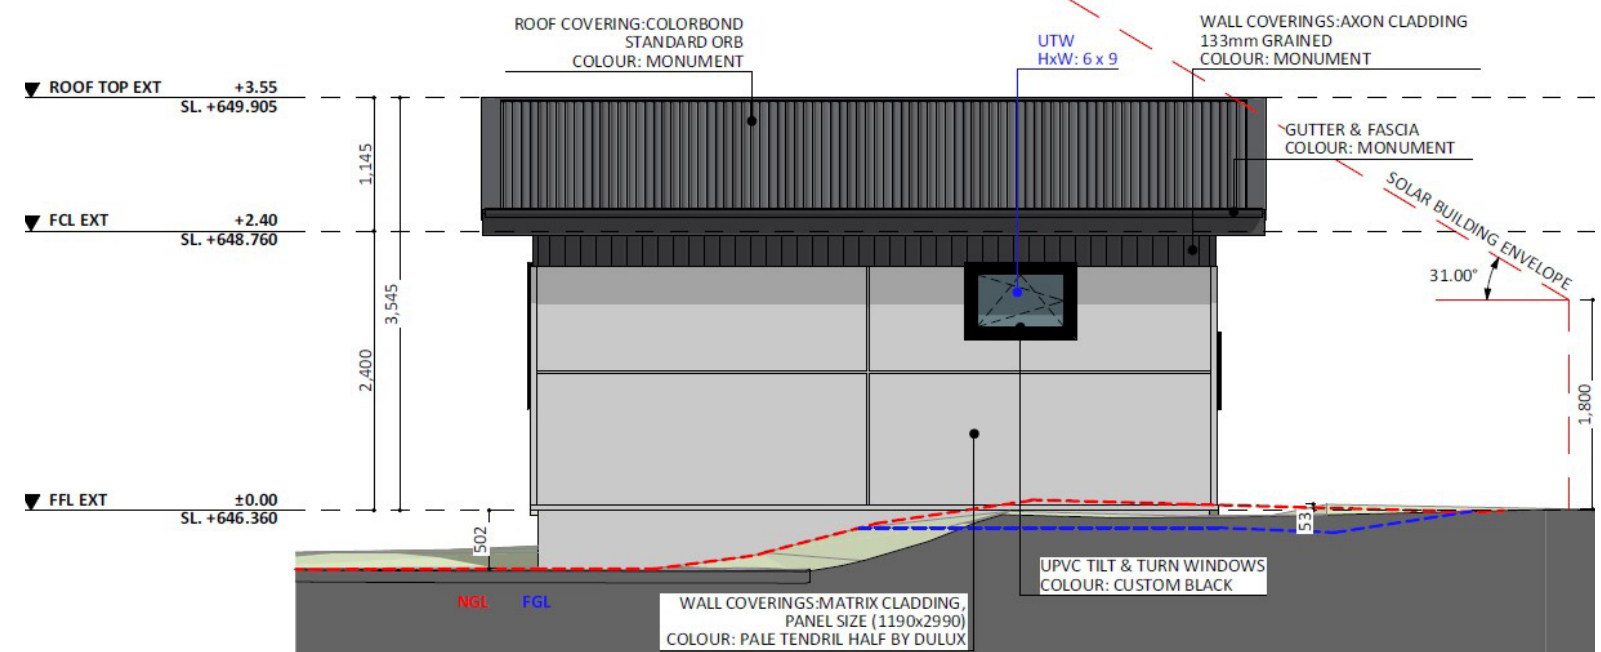

SOUTH-WEST ELEV.



fixedpriceextensions.com.au
canberragrannyflatbuilders.com.au

 info@cgfb.com.au

 1300 979 658



ACT Building Lic: 2012767