



NORTH-WEST ELEVATION

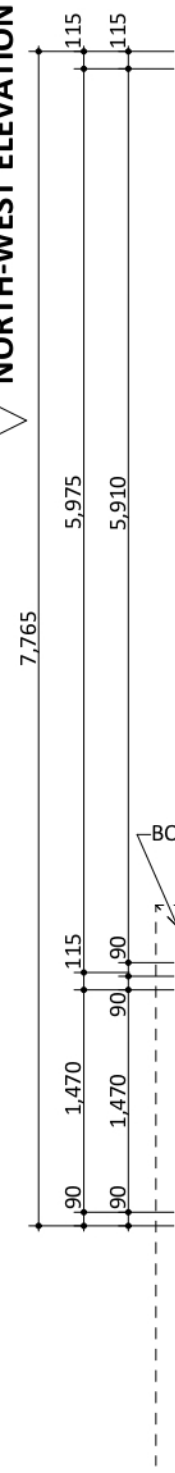


B

NORTH-EAST ELEVATION

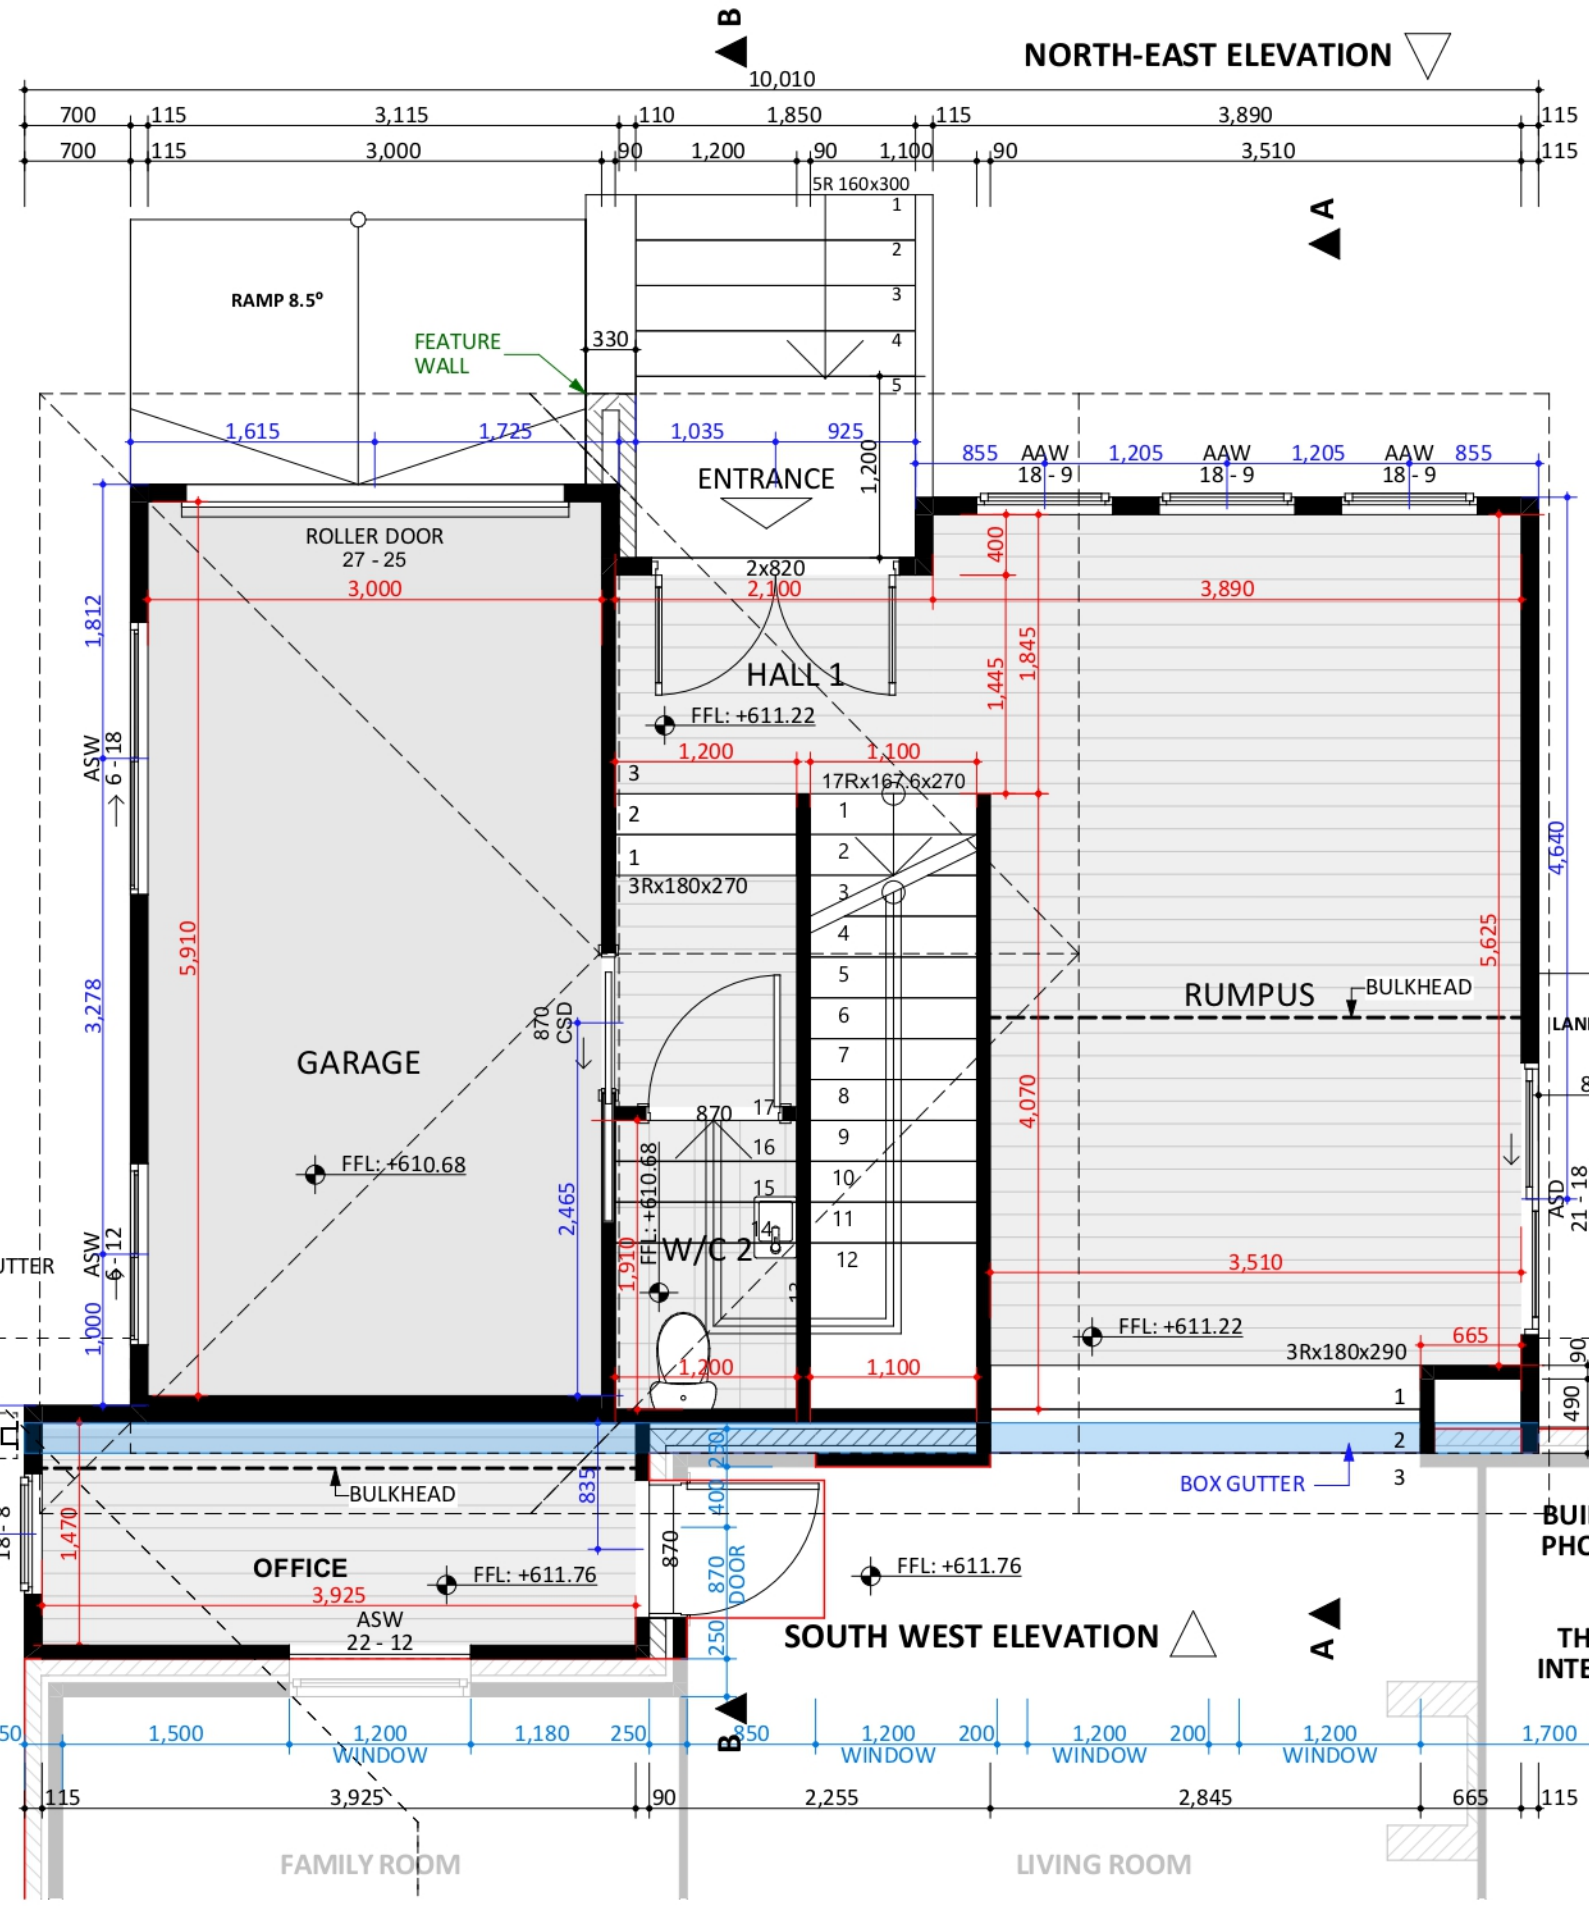


A

SOUTH-EAST ELEVATION

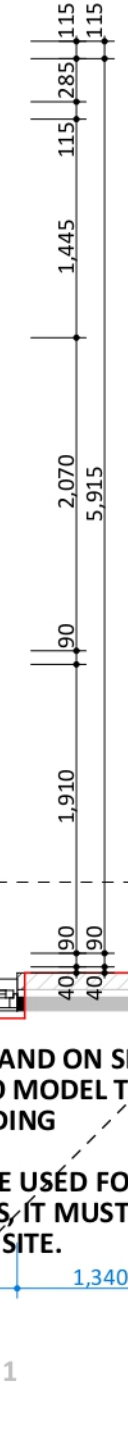

SOUTH WEST ELEVATION

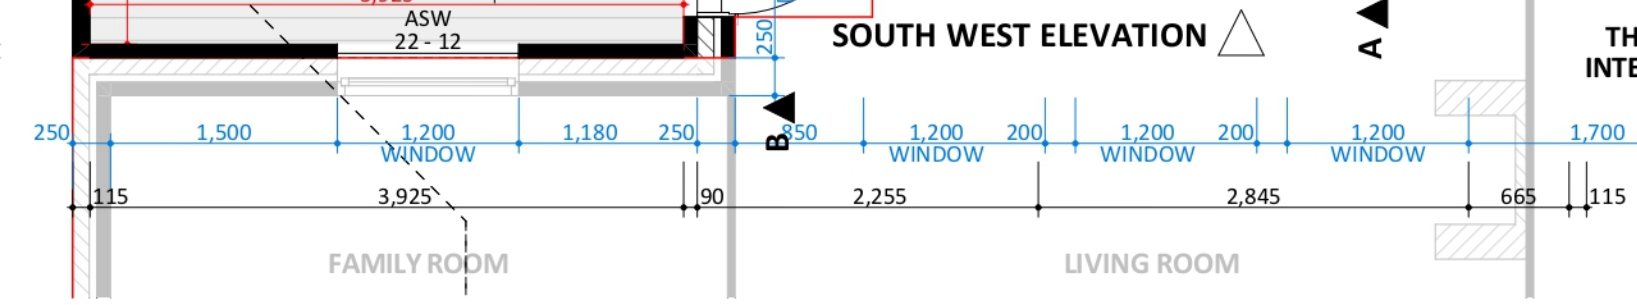

BUILDING FILE SEARCH AND ON SITE PHOTOS WERE USED TO MODEL THE EXISTING BUILDING

THIS PLAN CAN NOT BE USED FOR INTERIOR RENOVATIONS, IT MUST BE MEASURED ON SITE.

