



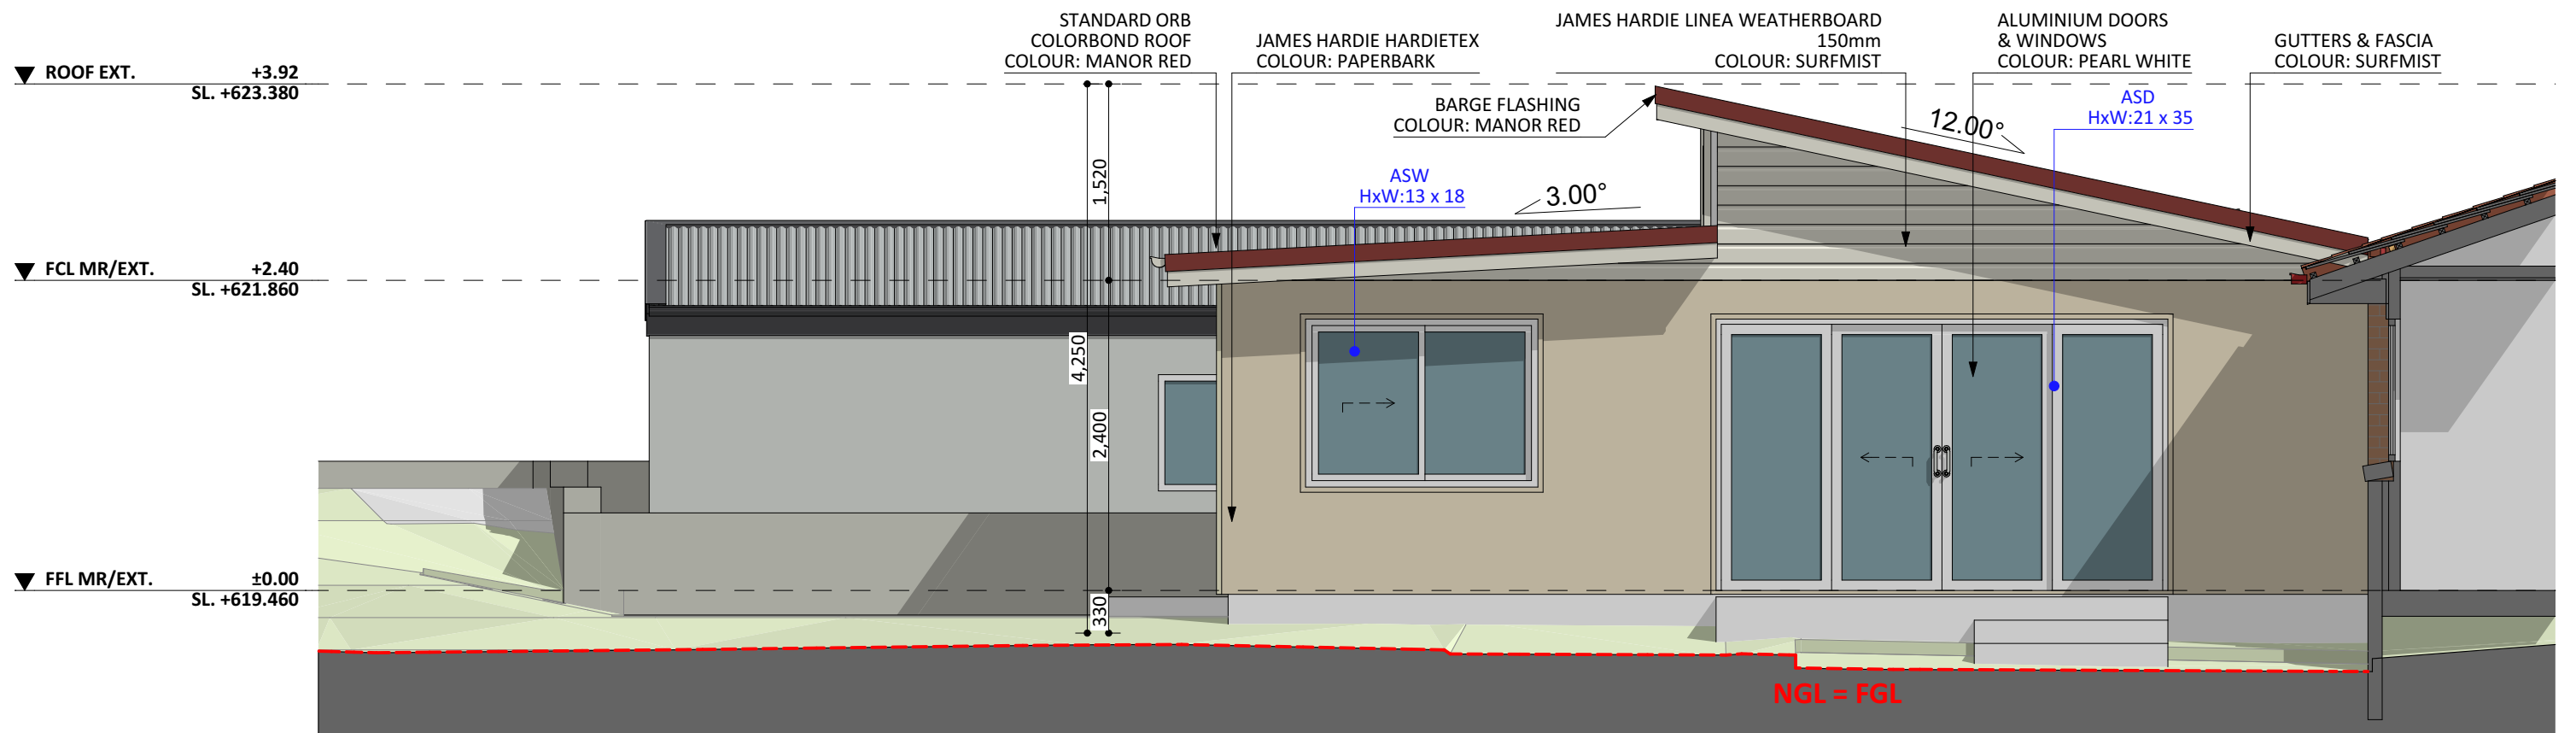

S-02 SOUTH-WEST ELEV.
1:50

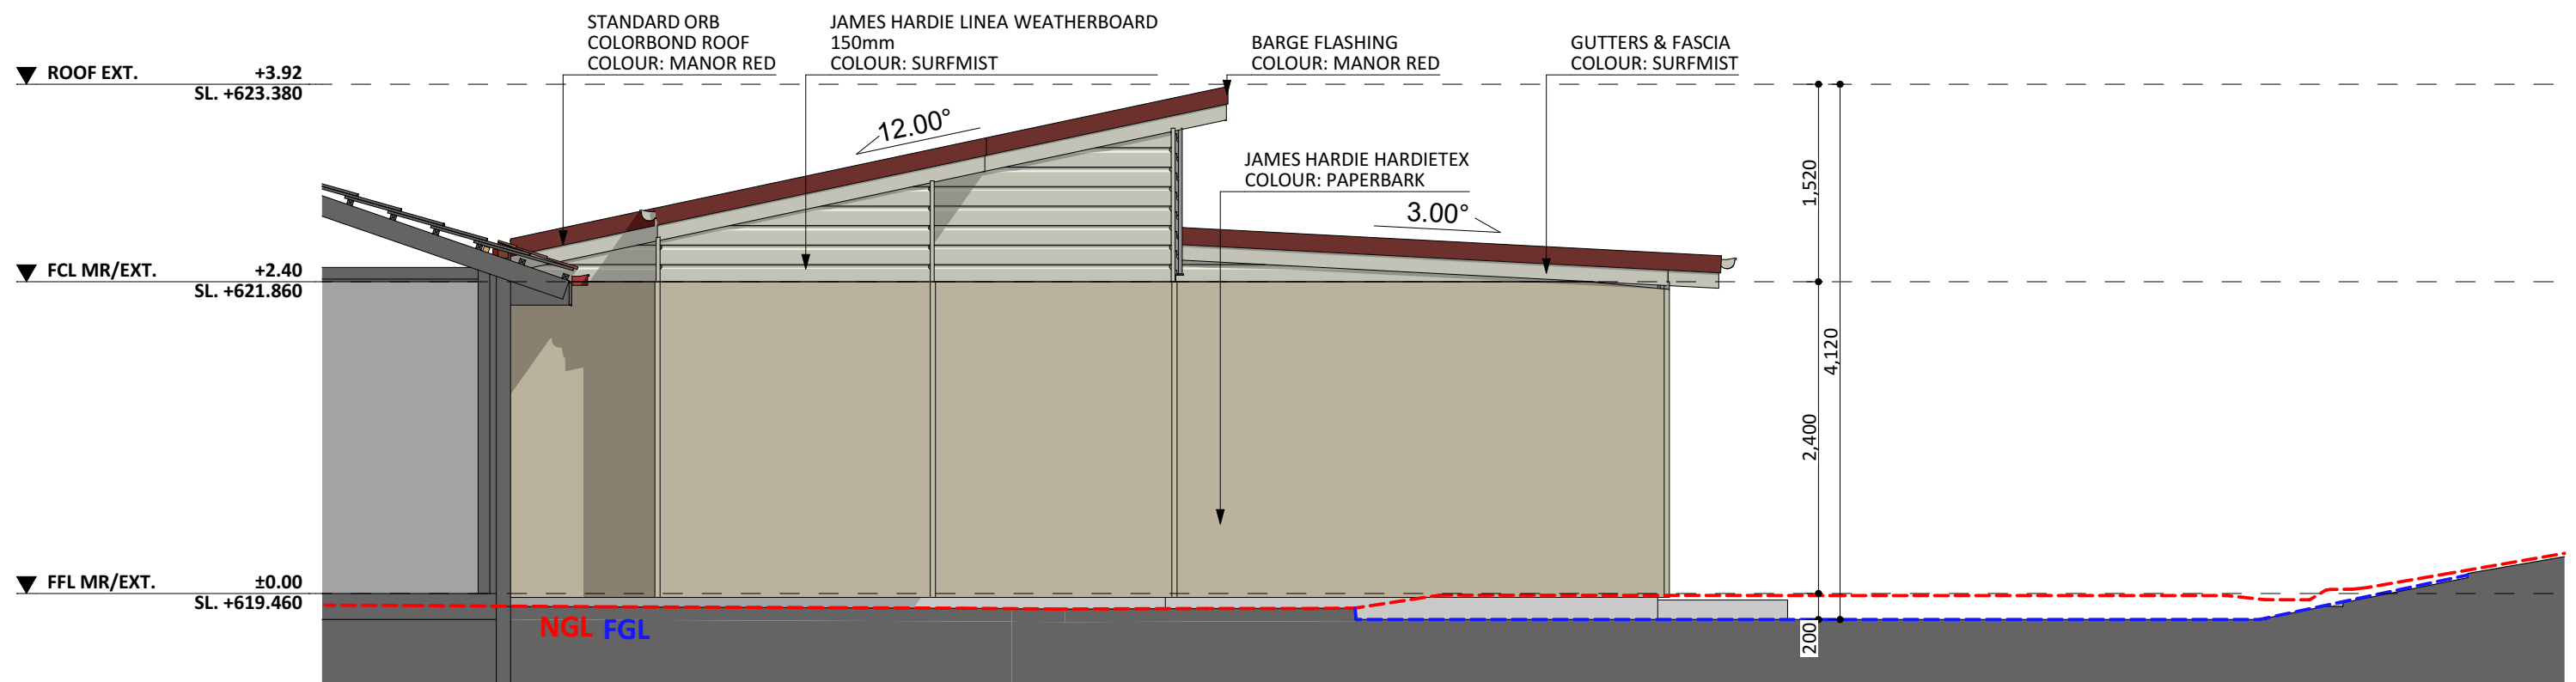

S-03 NORTH-EAST ELEV.
1:50

