




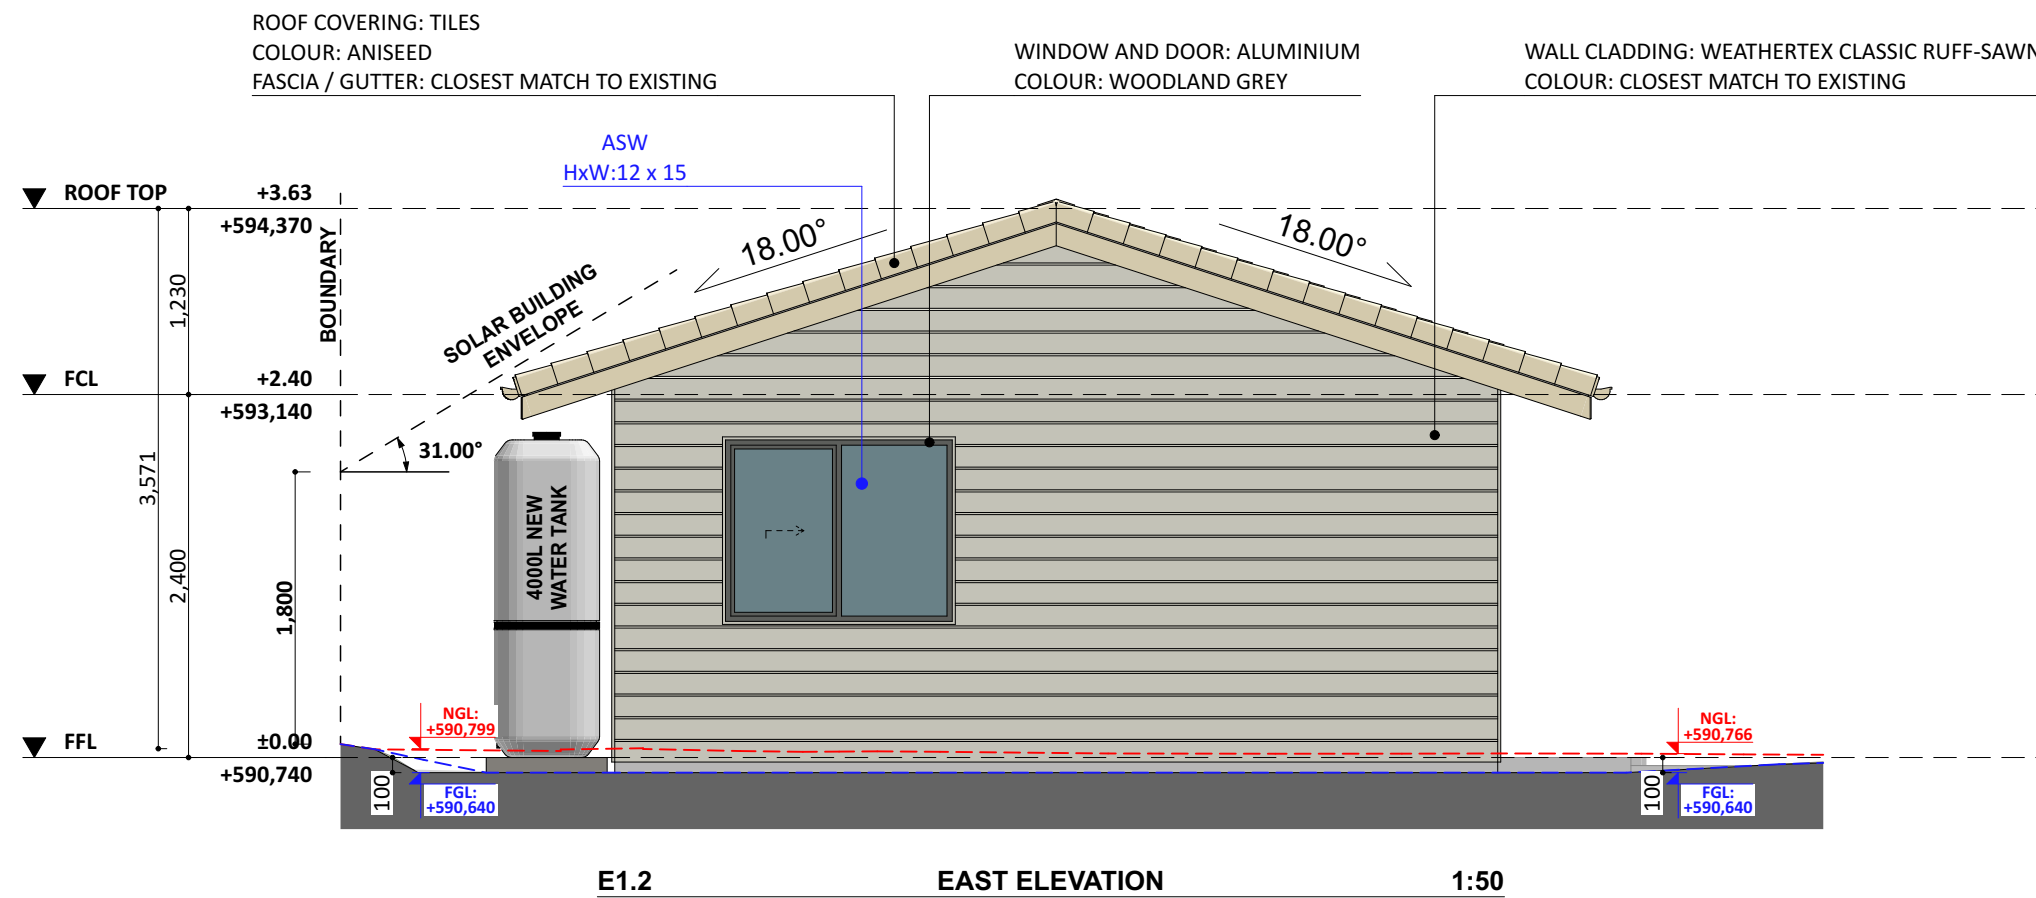

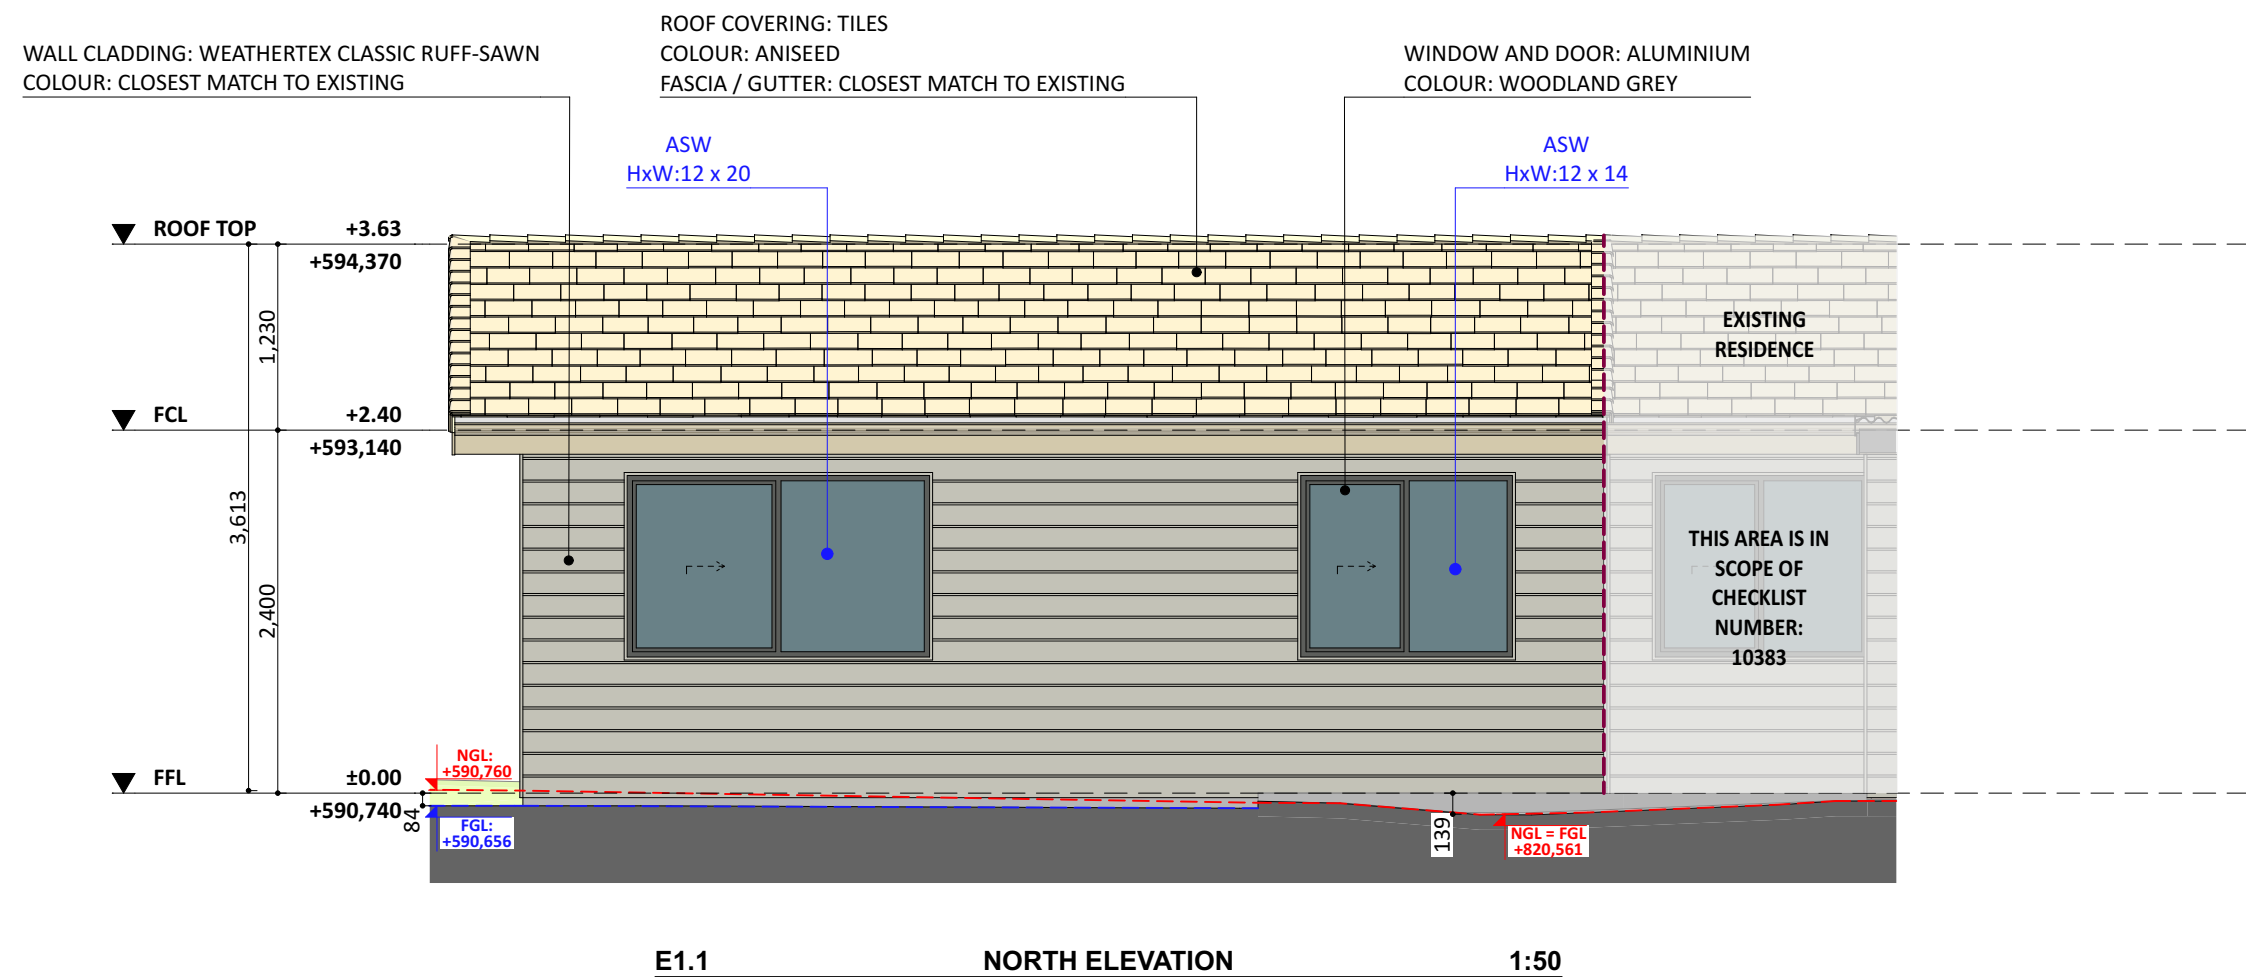

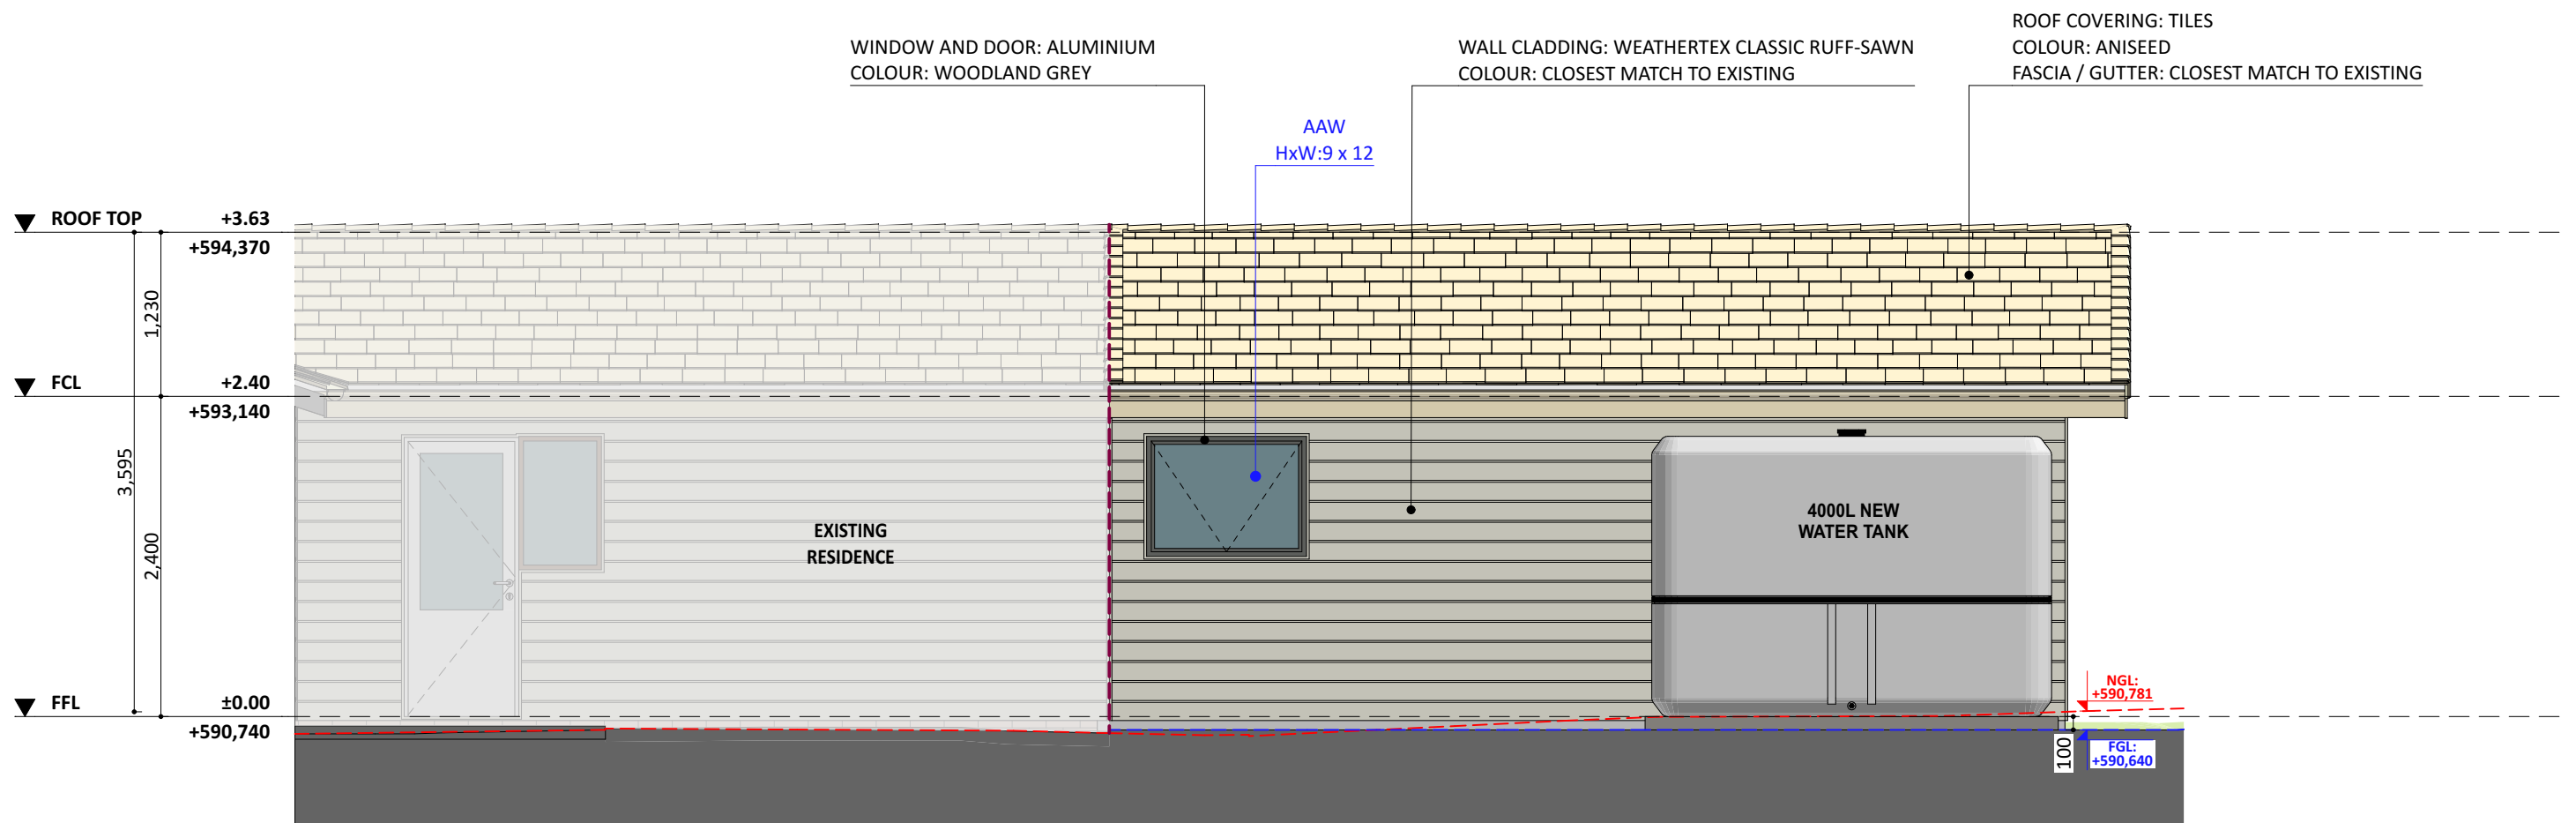

E1.3

SOUTH-EAST ELEVATION

1:50