




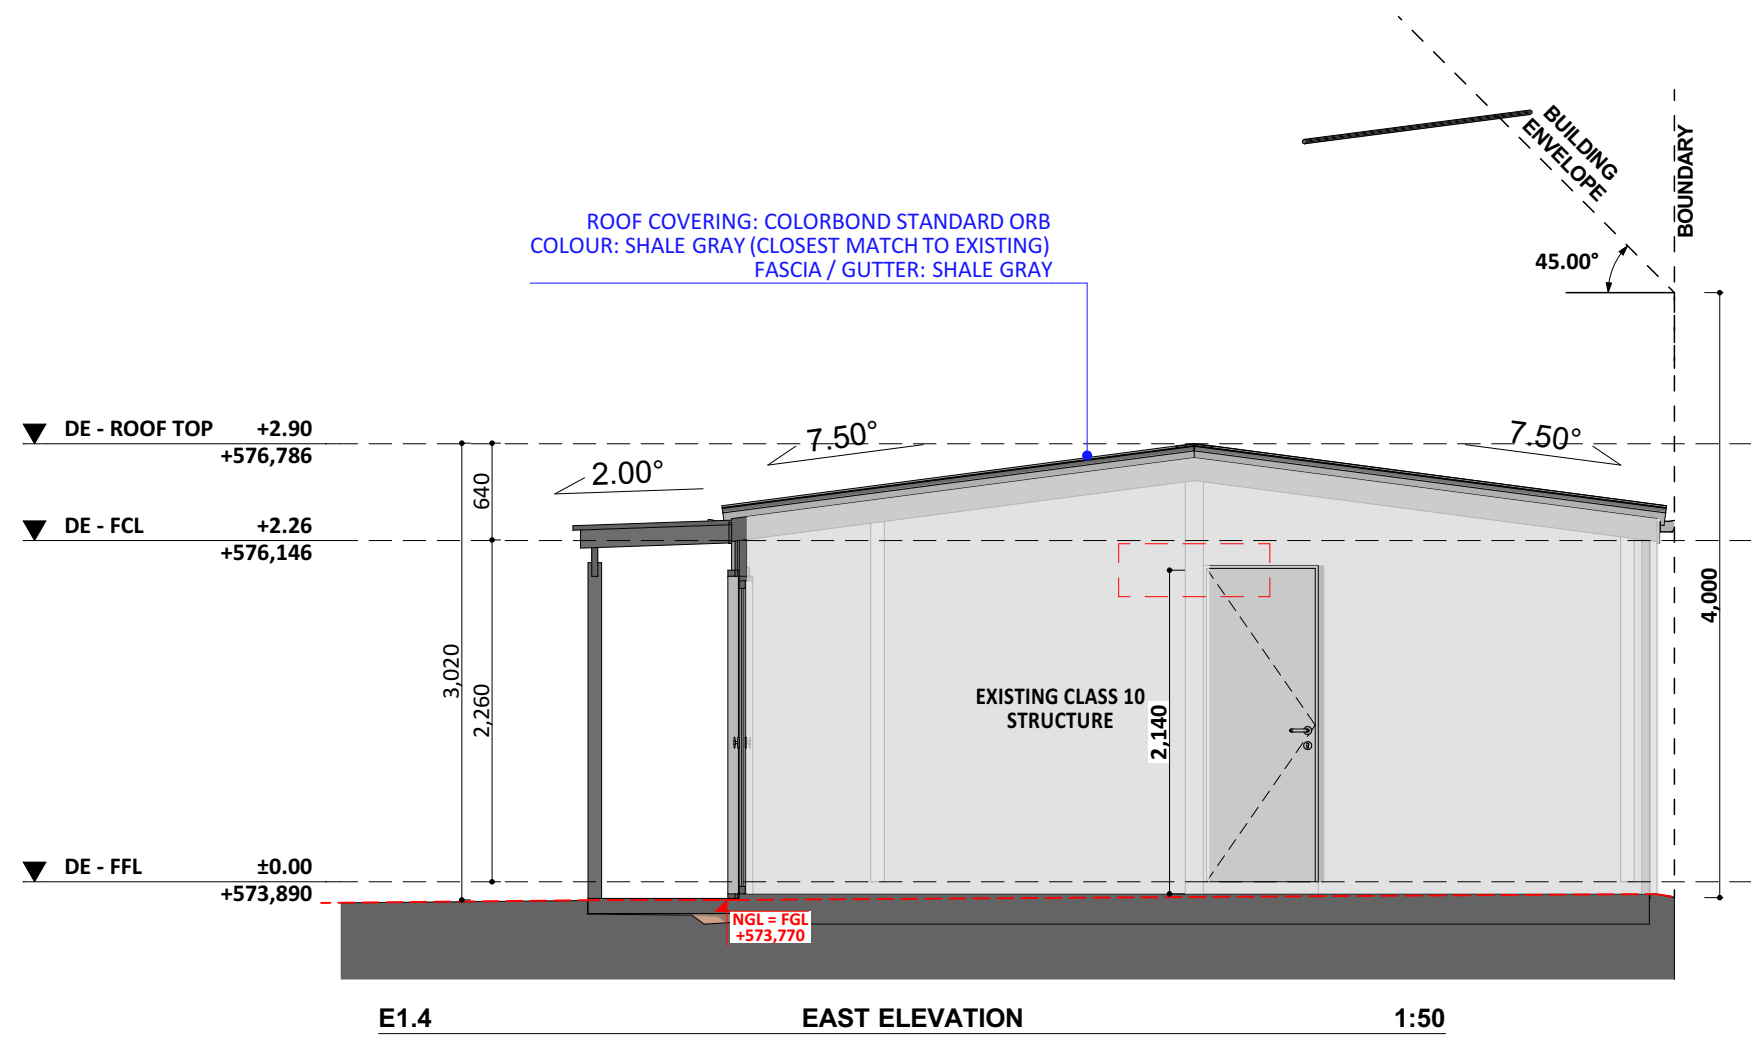

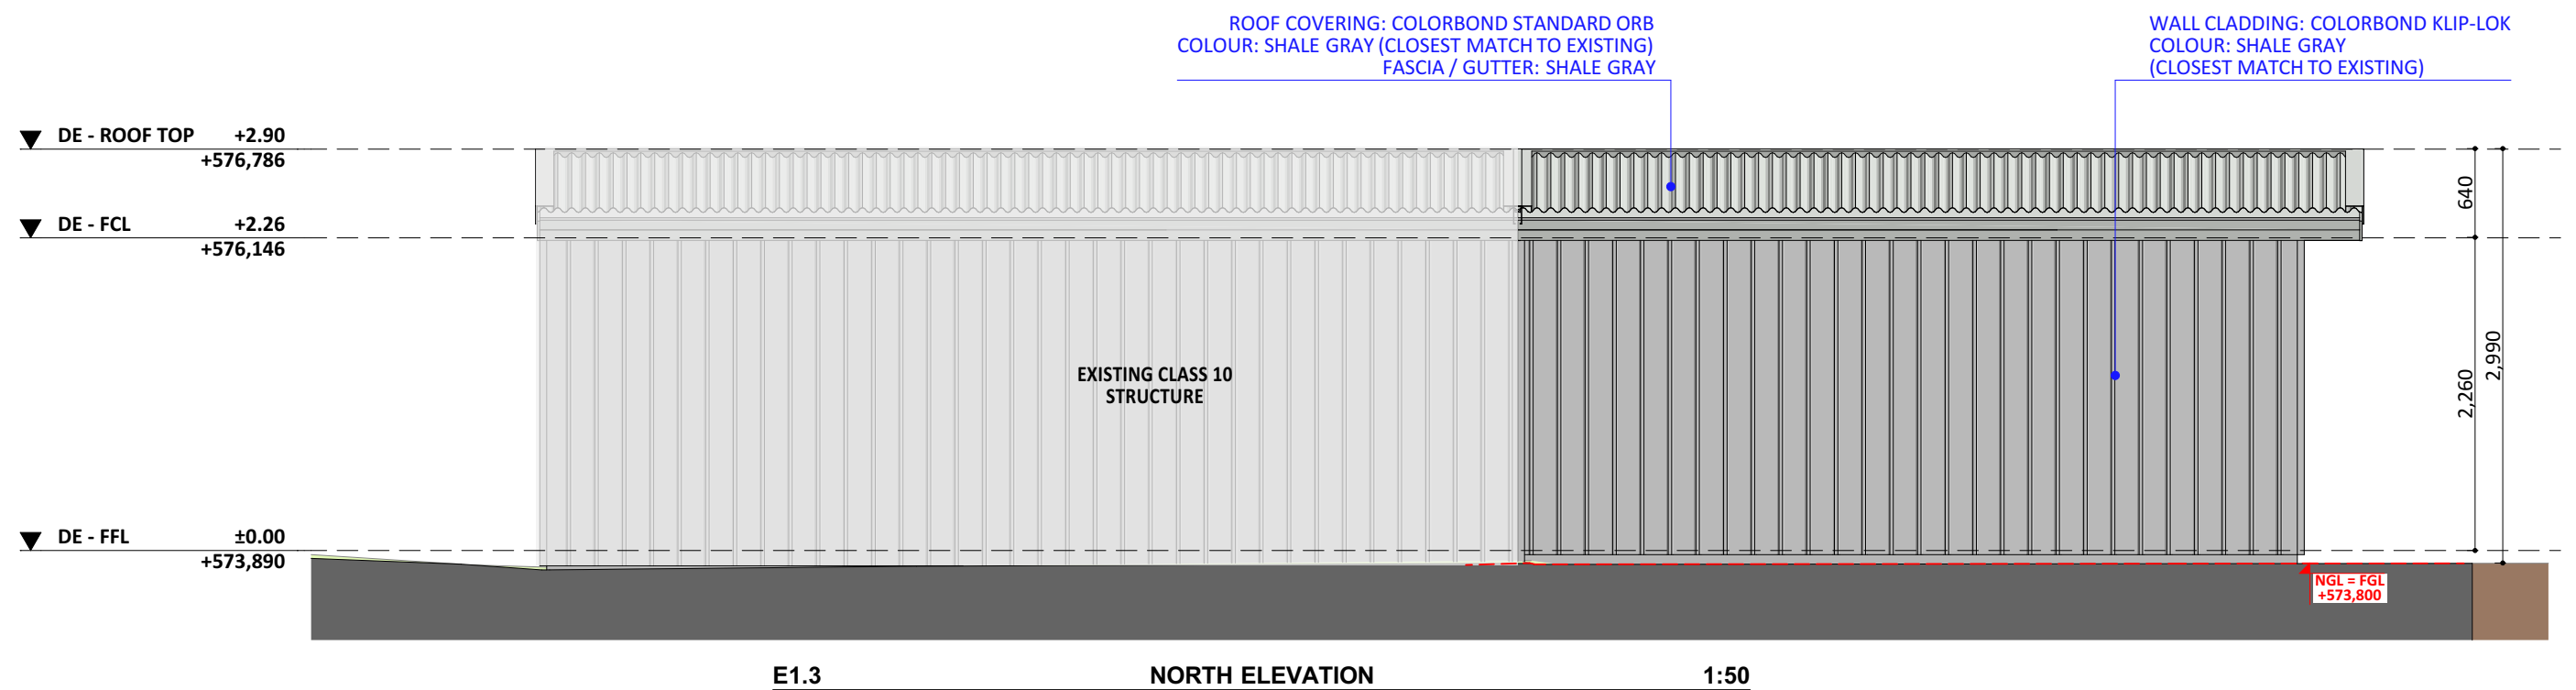

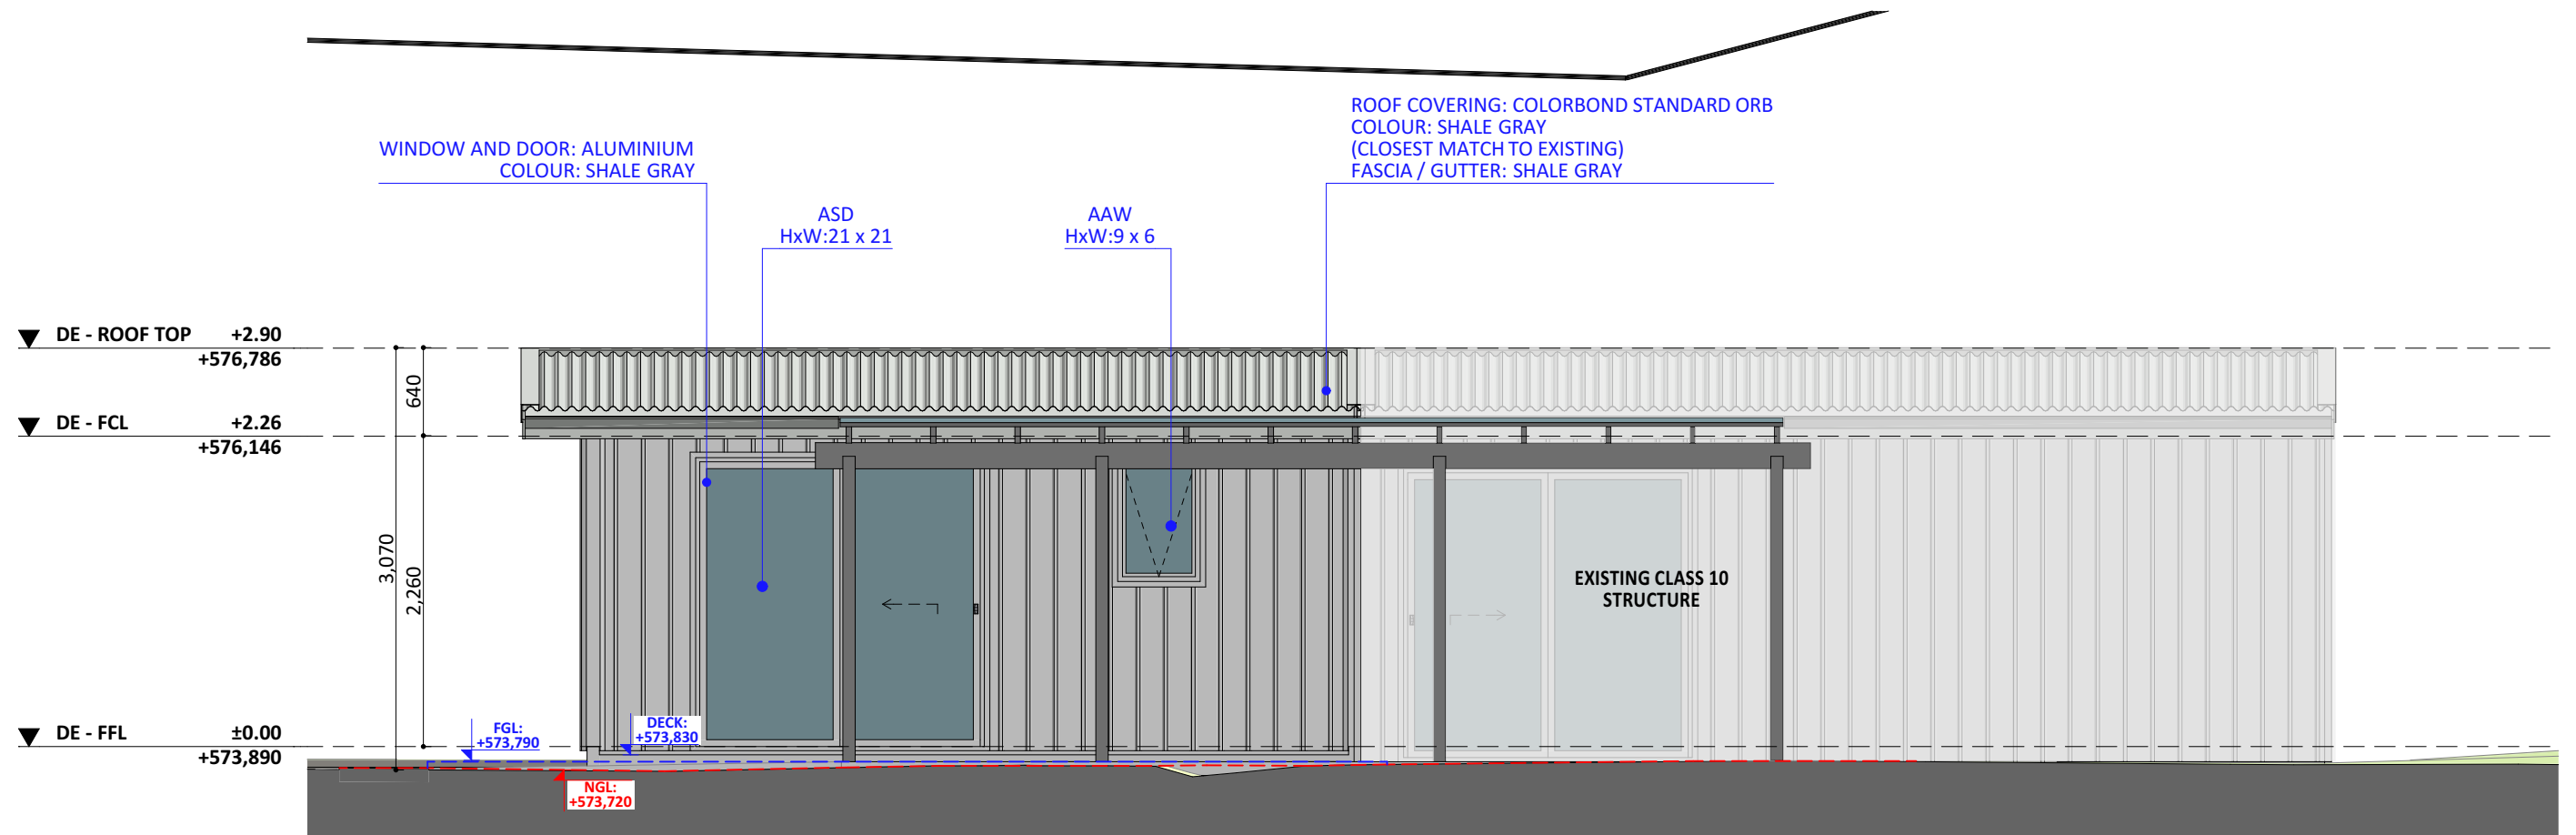

E1.1

SOUTH ELEVATION

1:50

