


E3 SOUTH-EAST ELEVATION 1:50

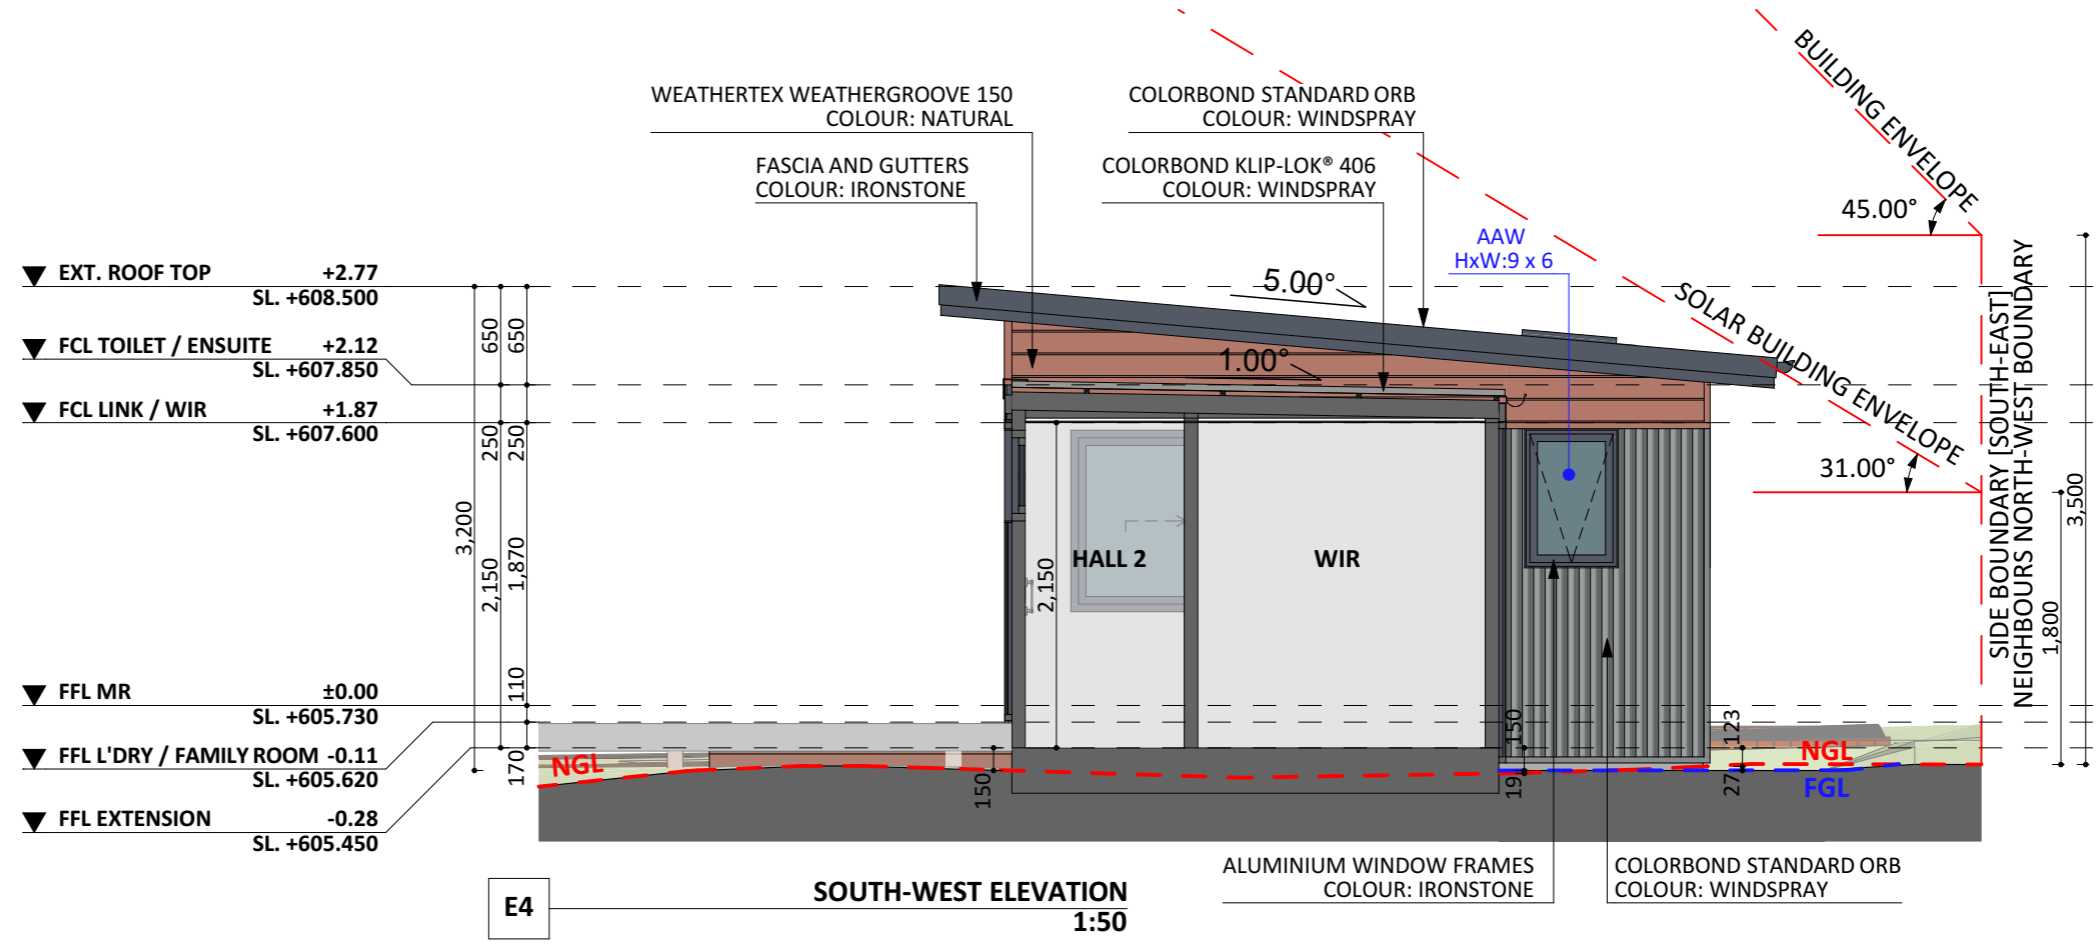

E4 SOUTH-WEST ELEVATION 1:50