



NORTH-EAST ELEV.

1:60

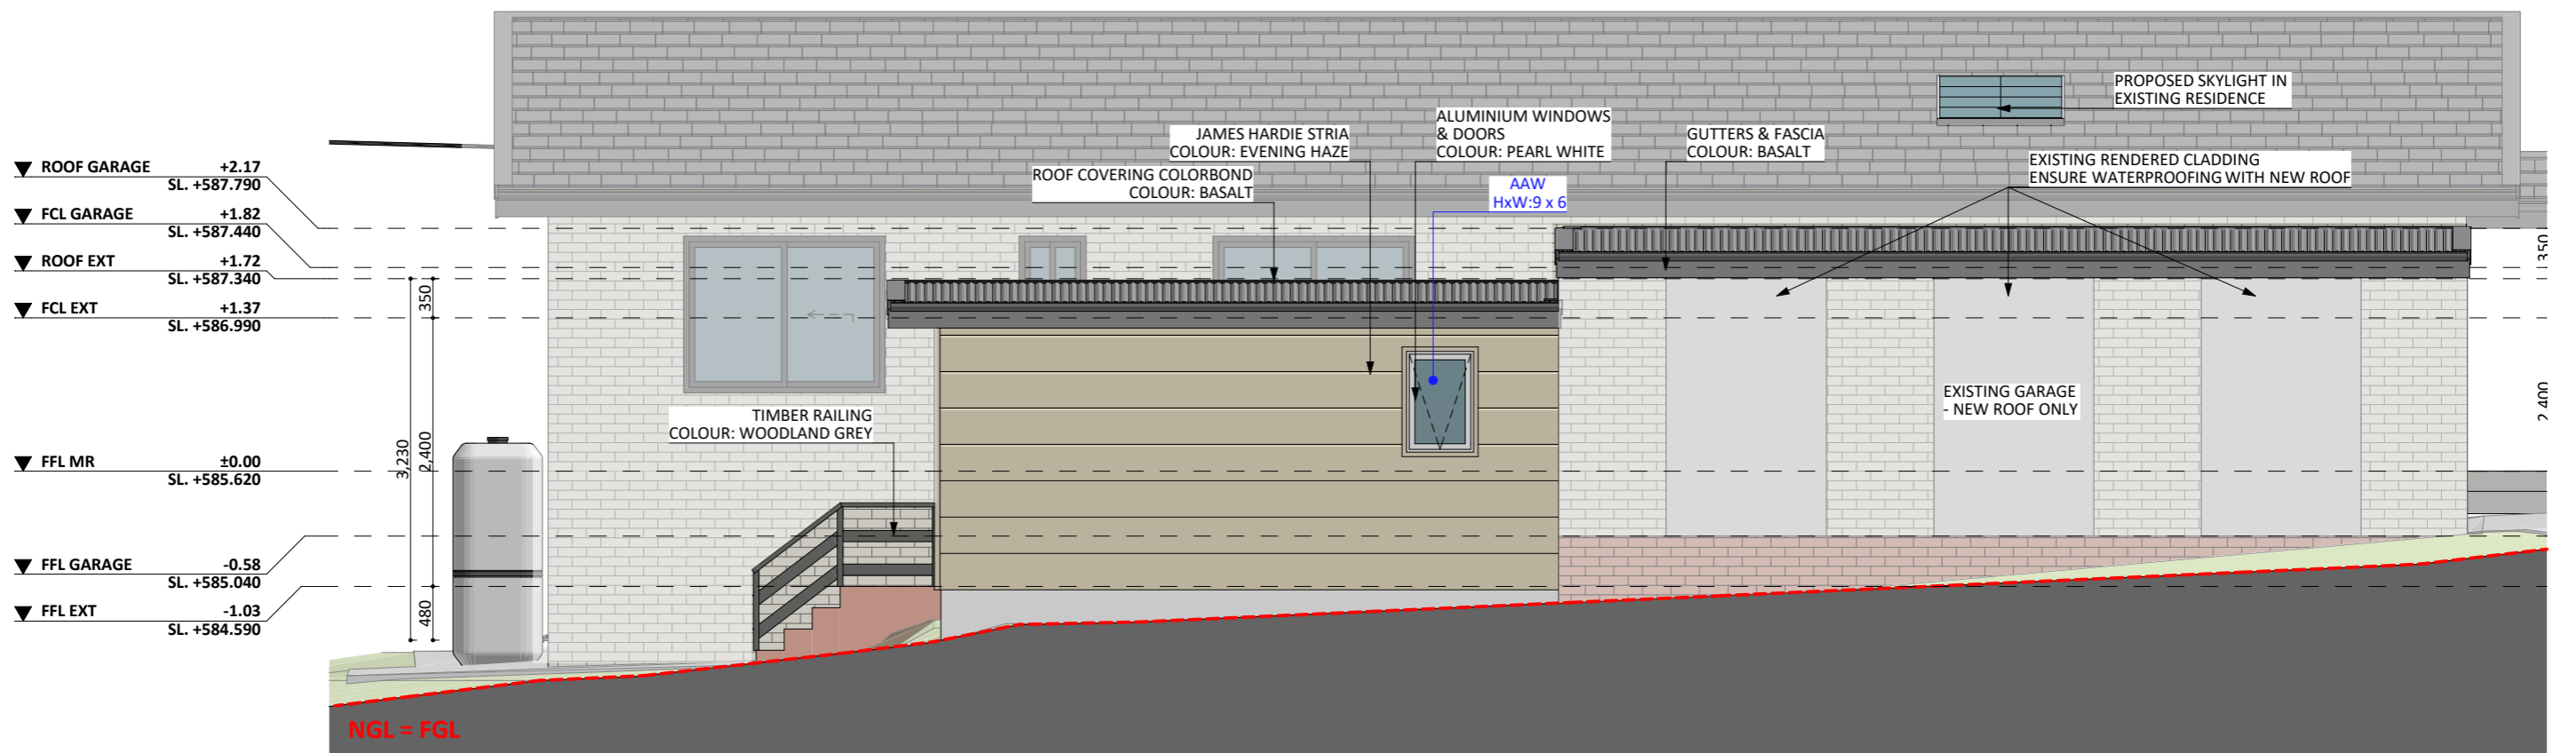


SOUTH-EAST ELEV.

1:60

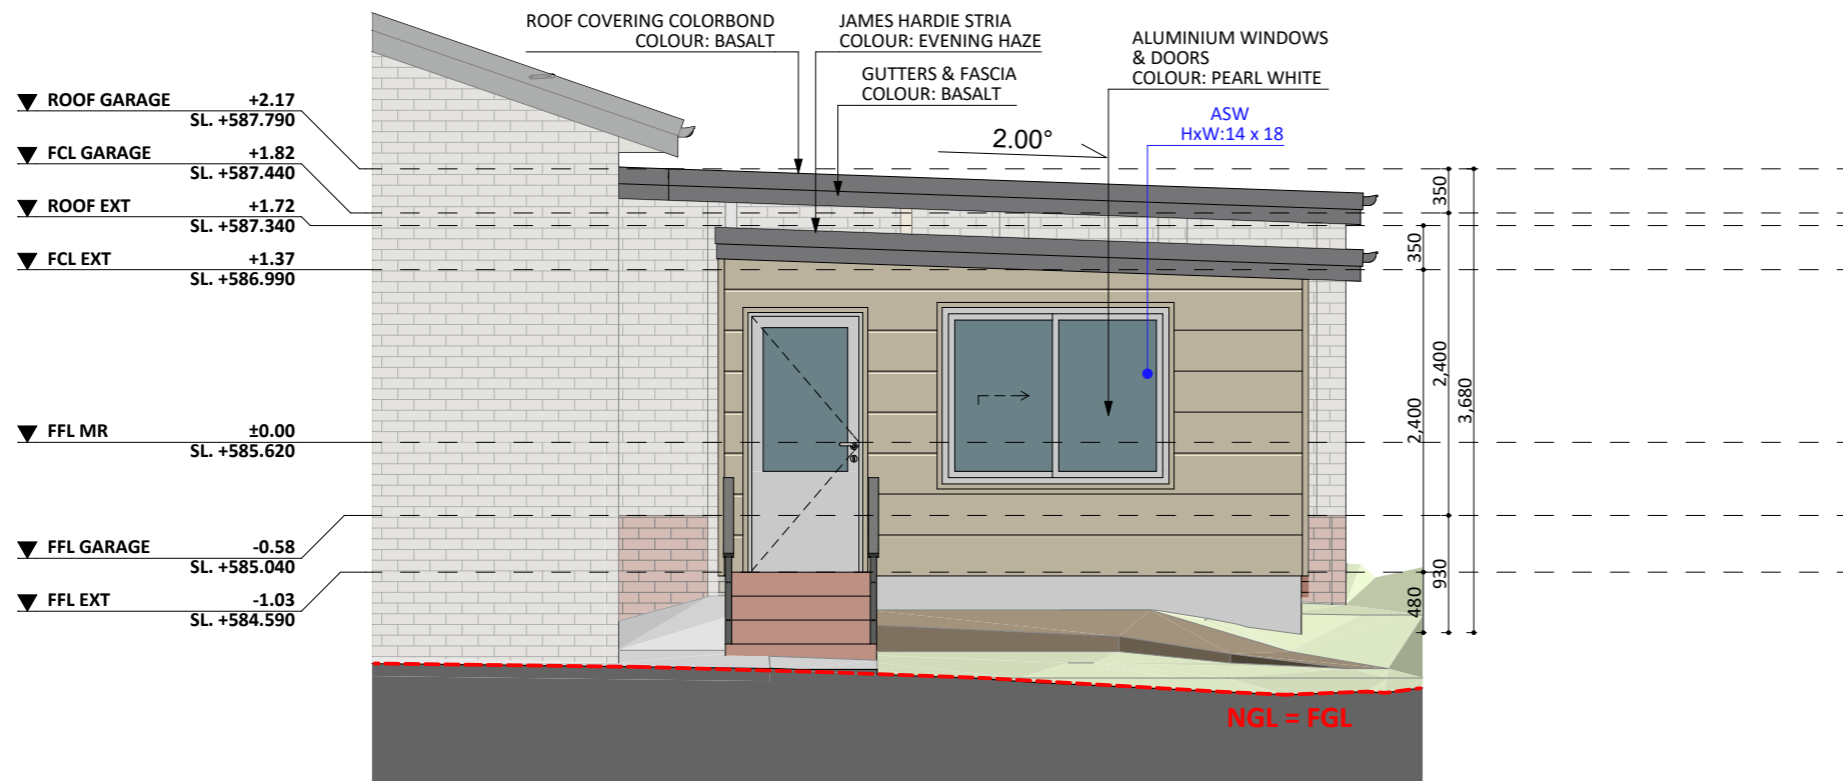

SOUTH-WEST ELEV.

1:60

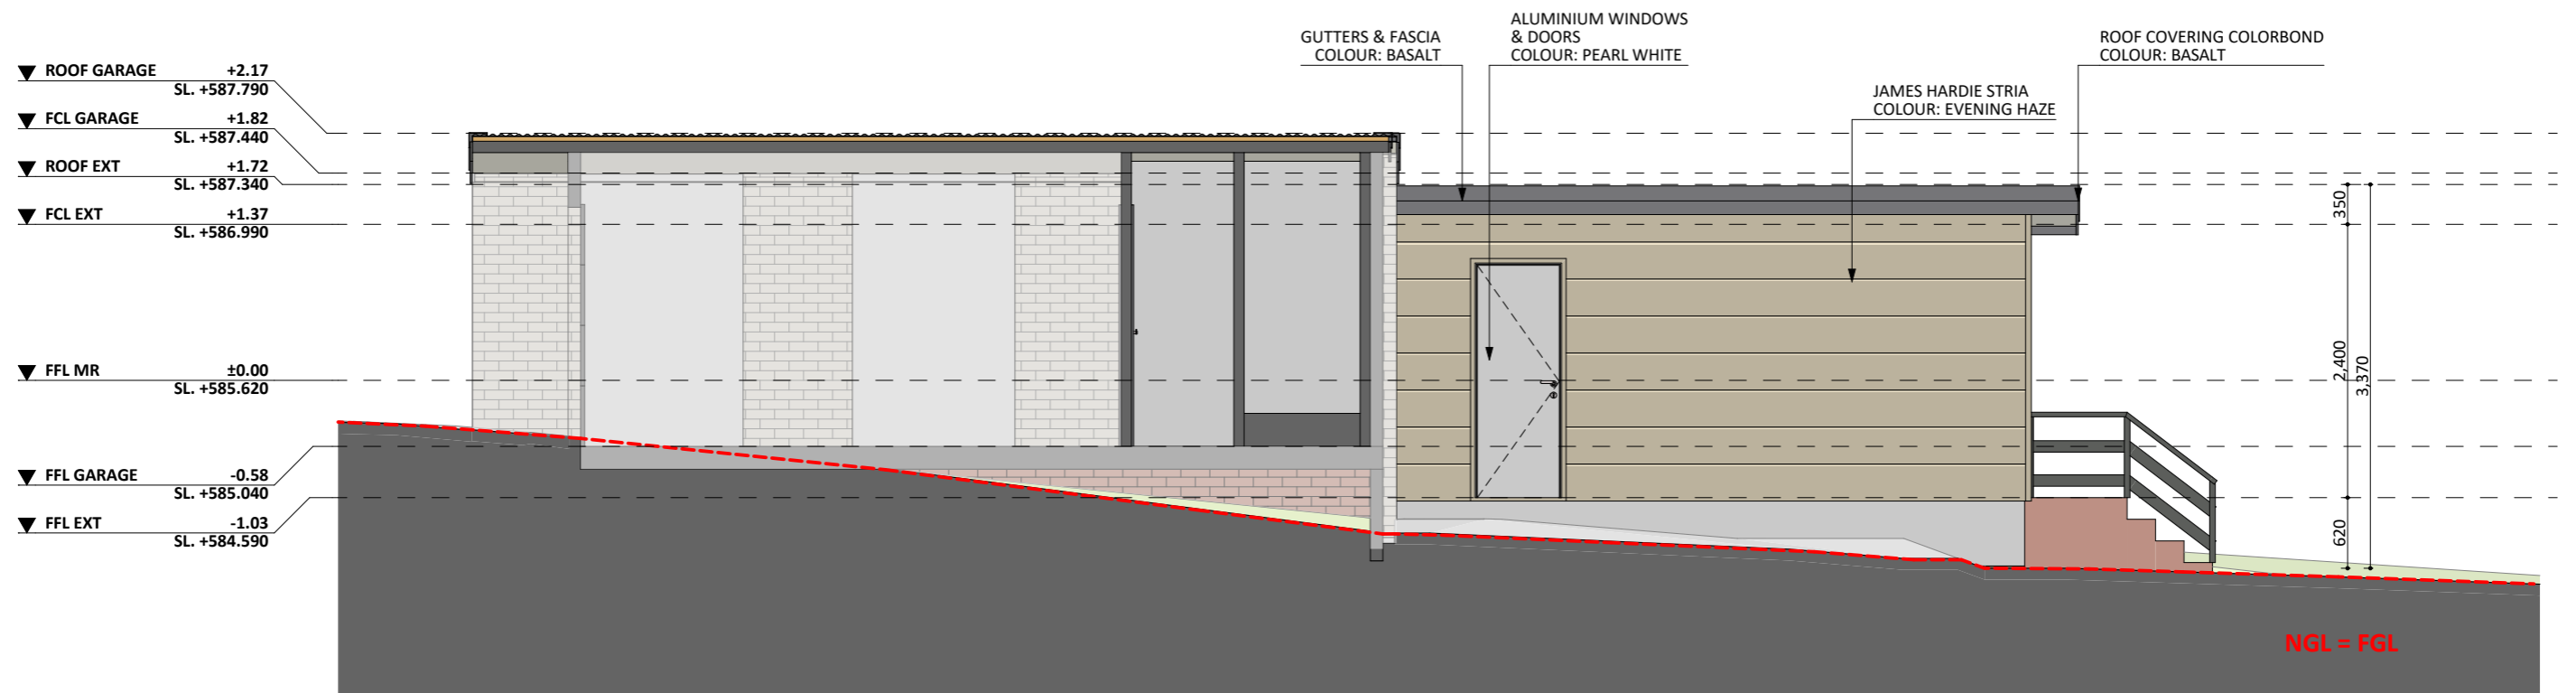

NORTH-WEST ELEV.

1:60