


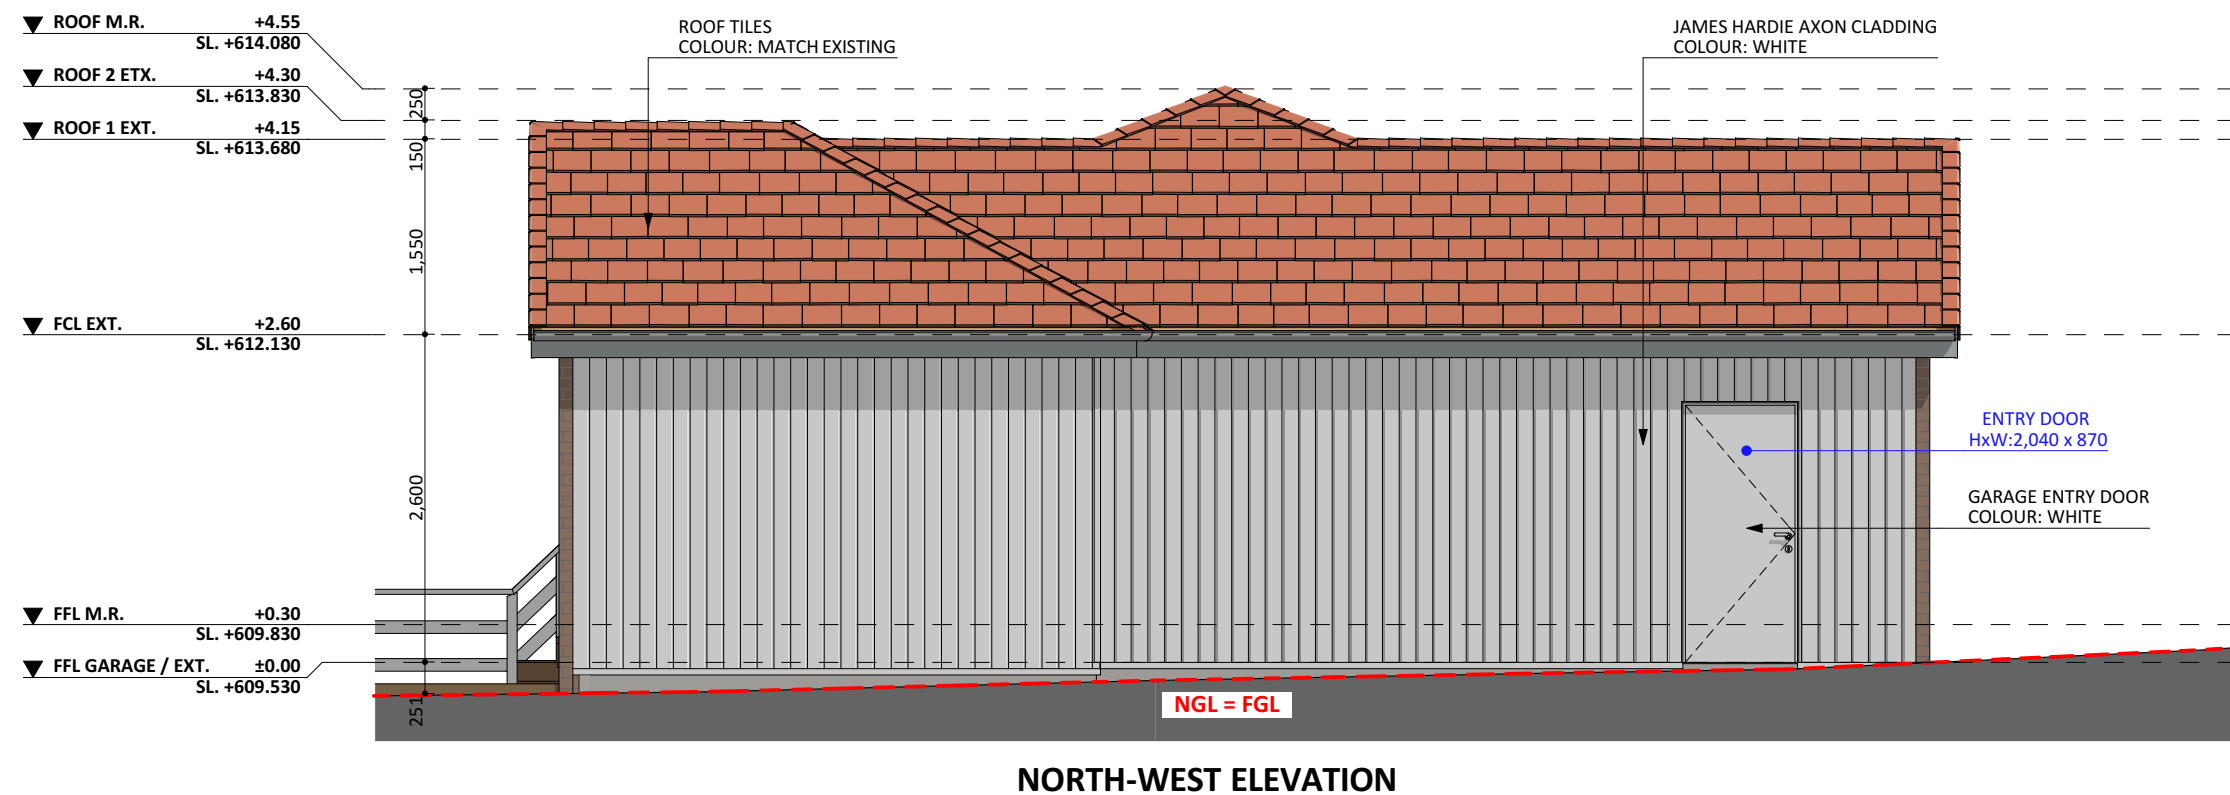


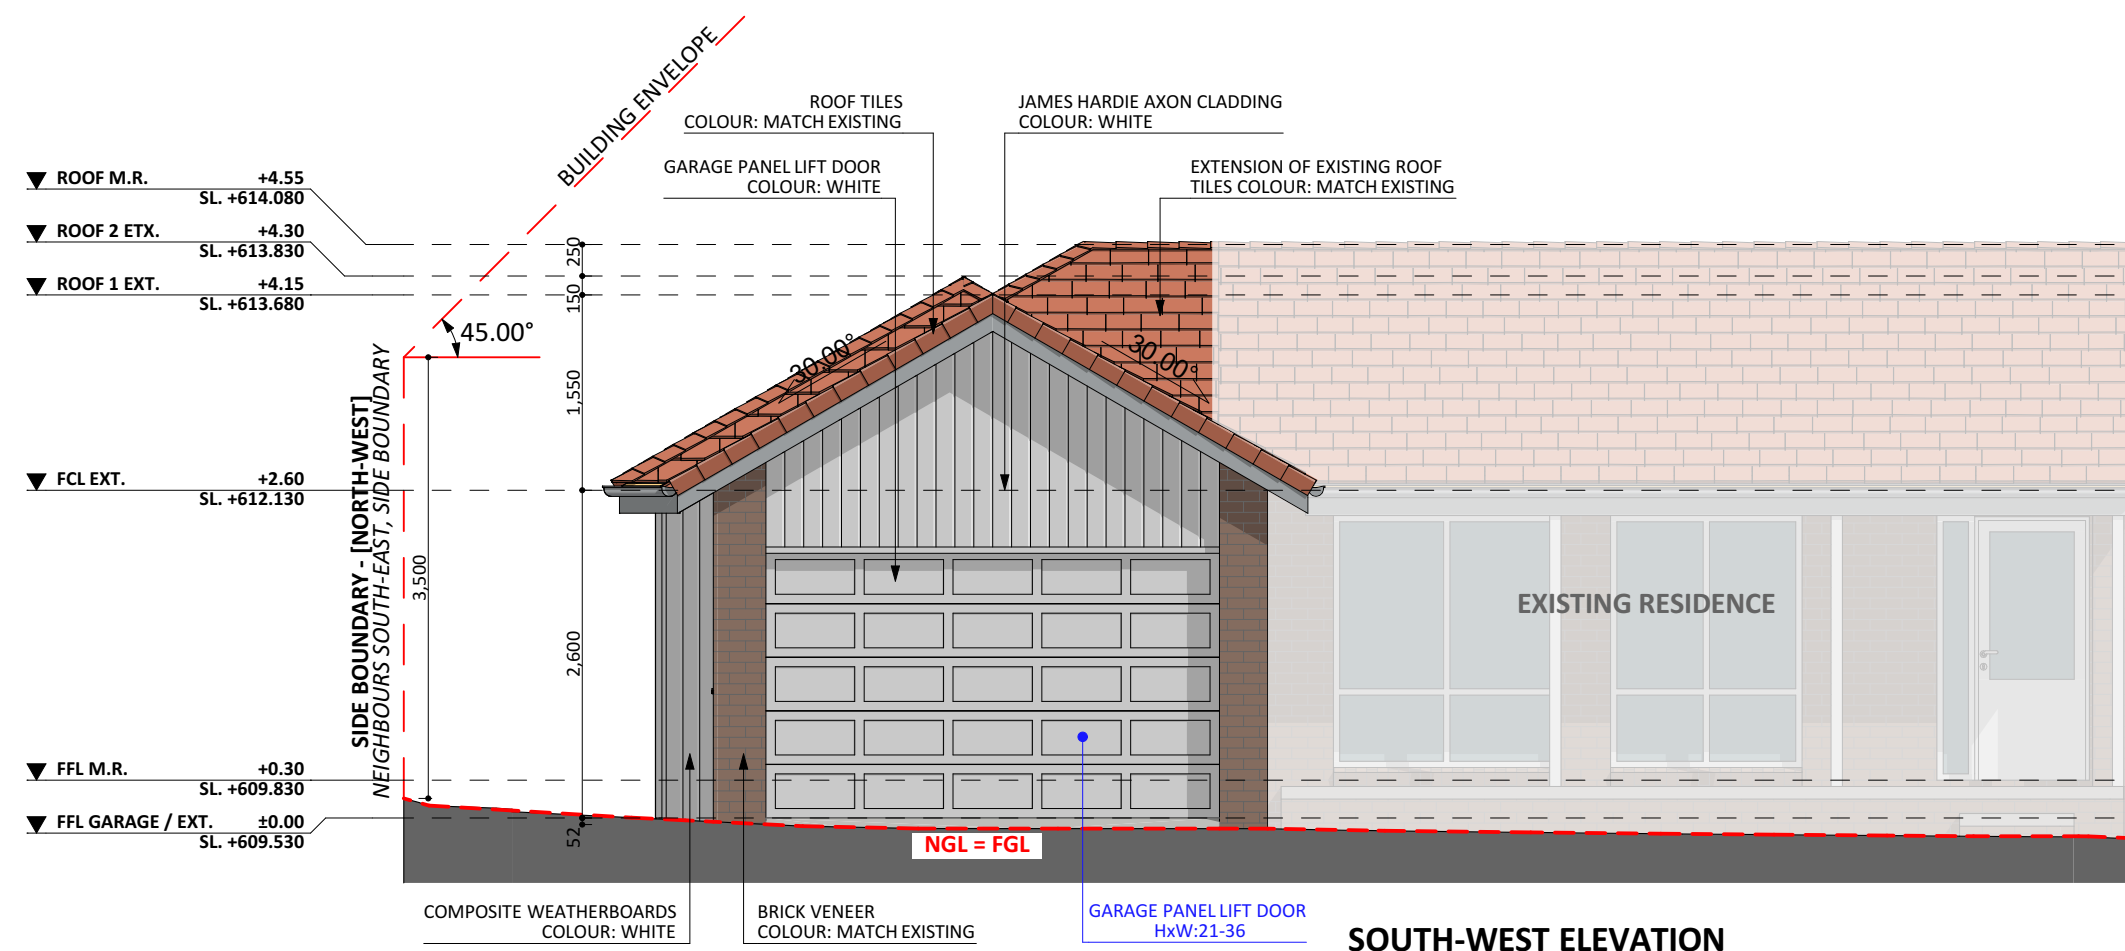

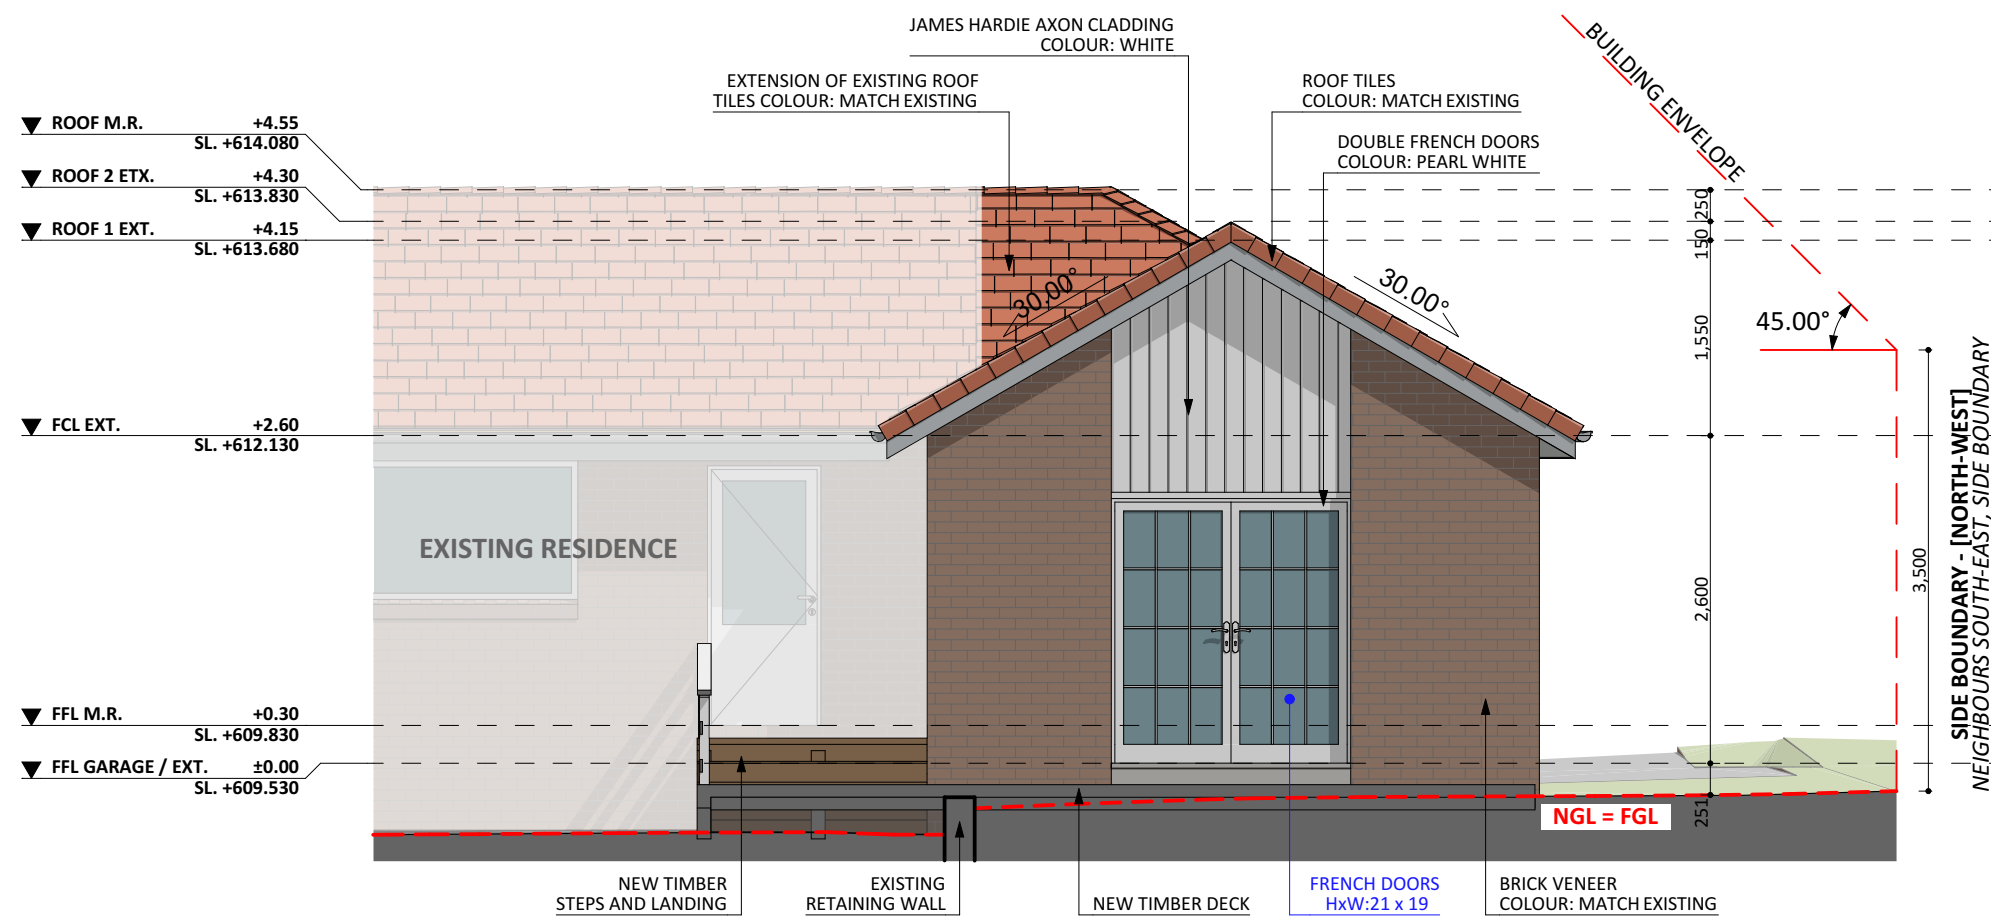

NORTH-EAST ELEVATION

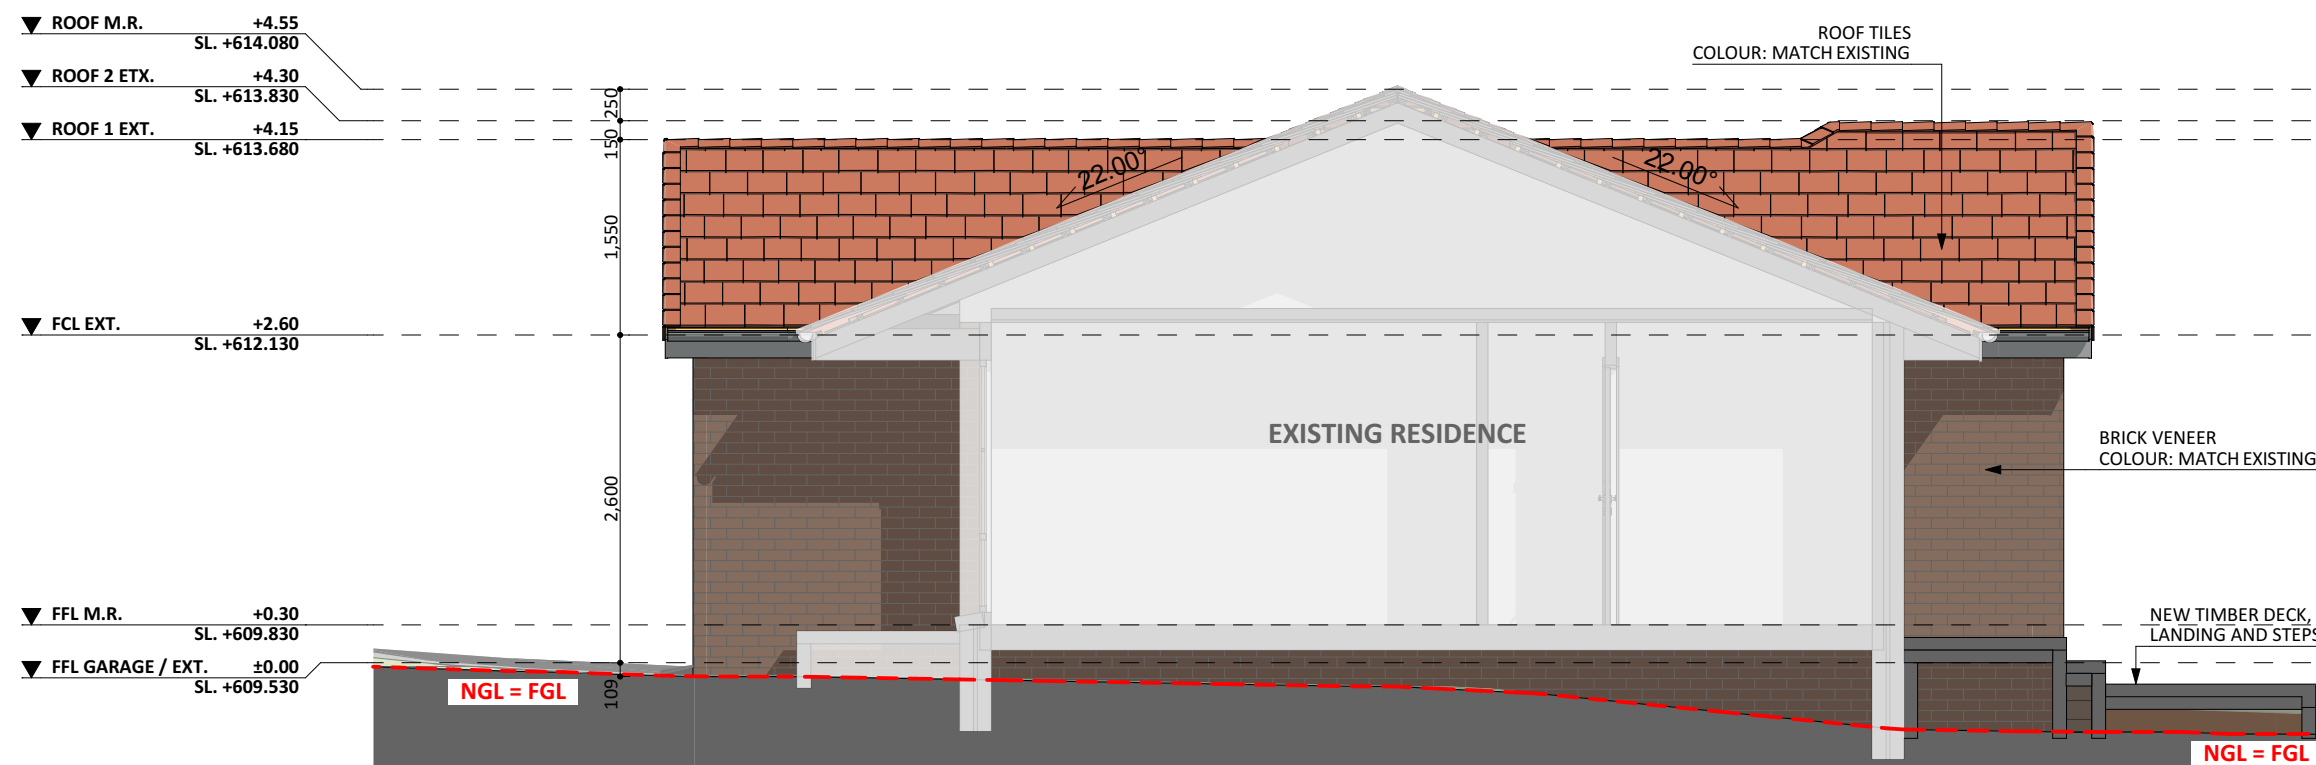

SOUTH-EAST ELEVATION