


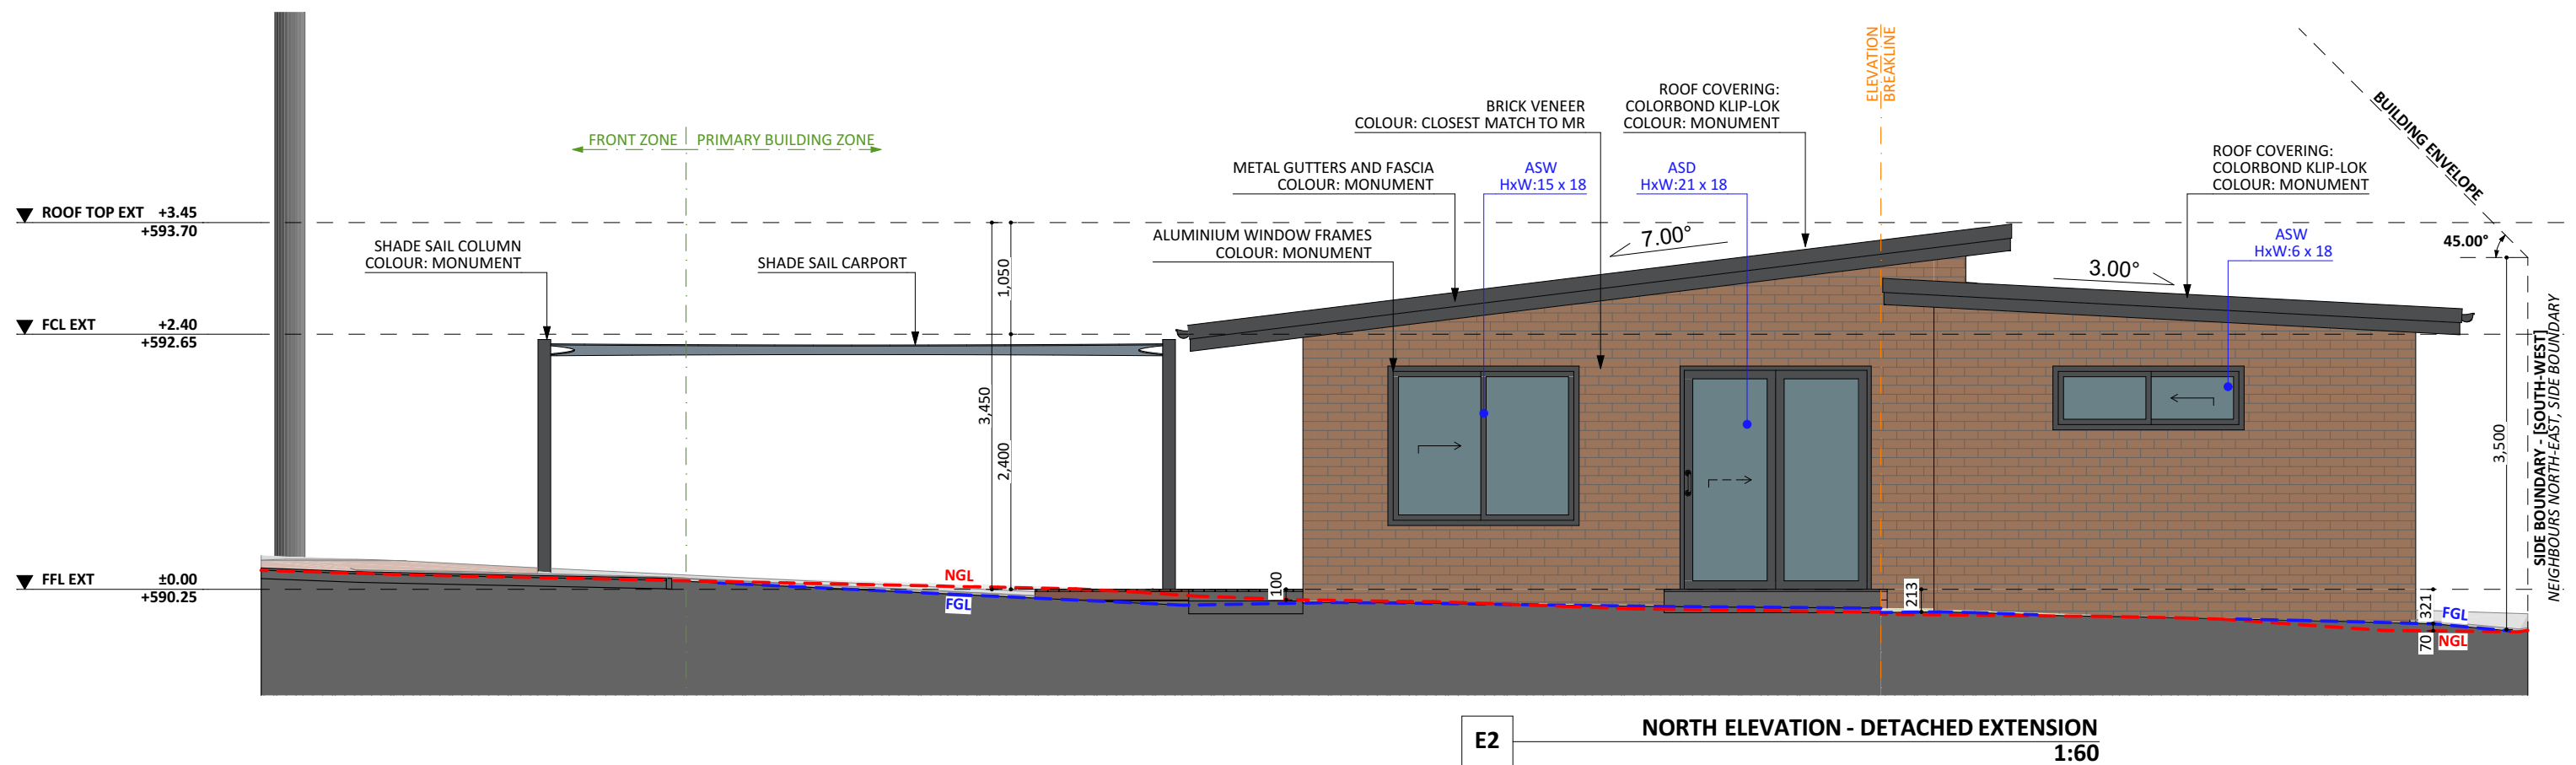


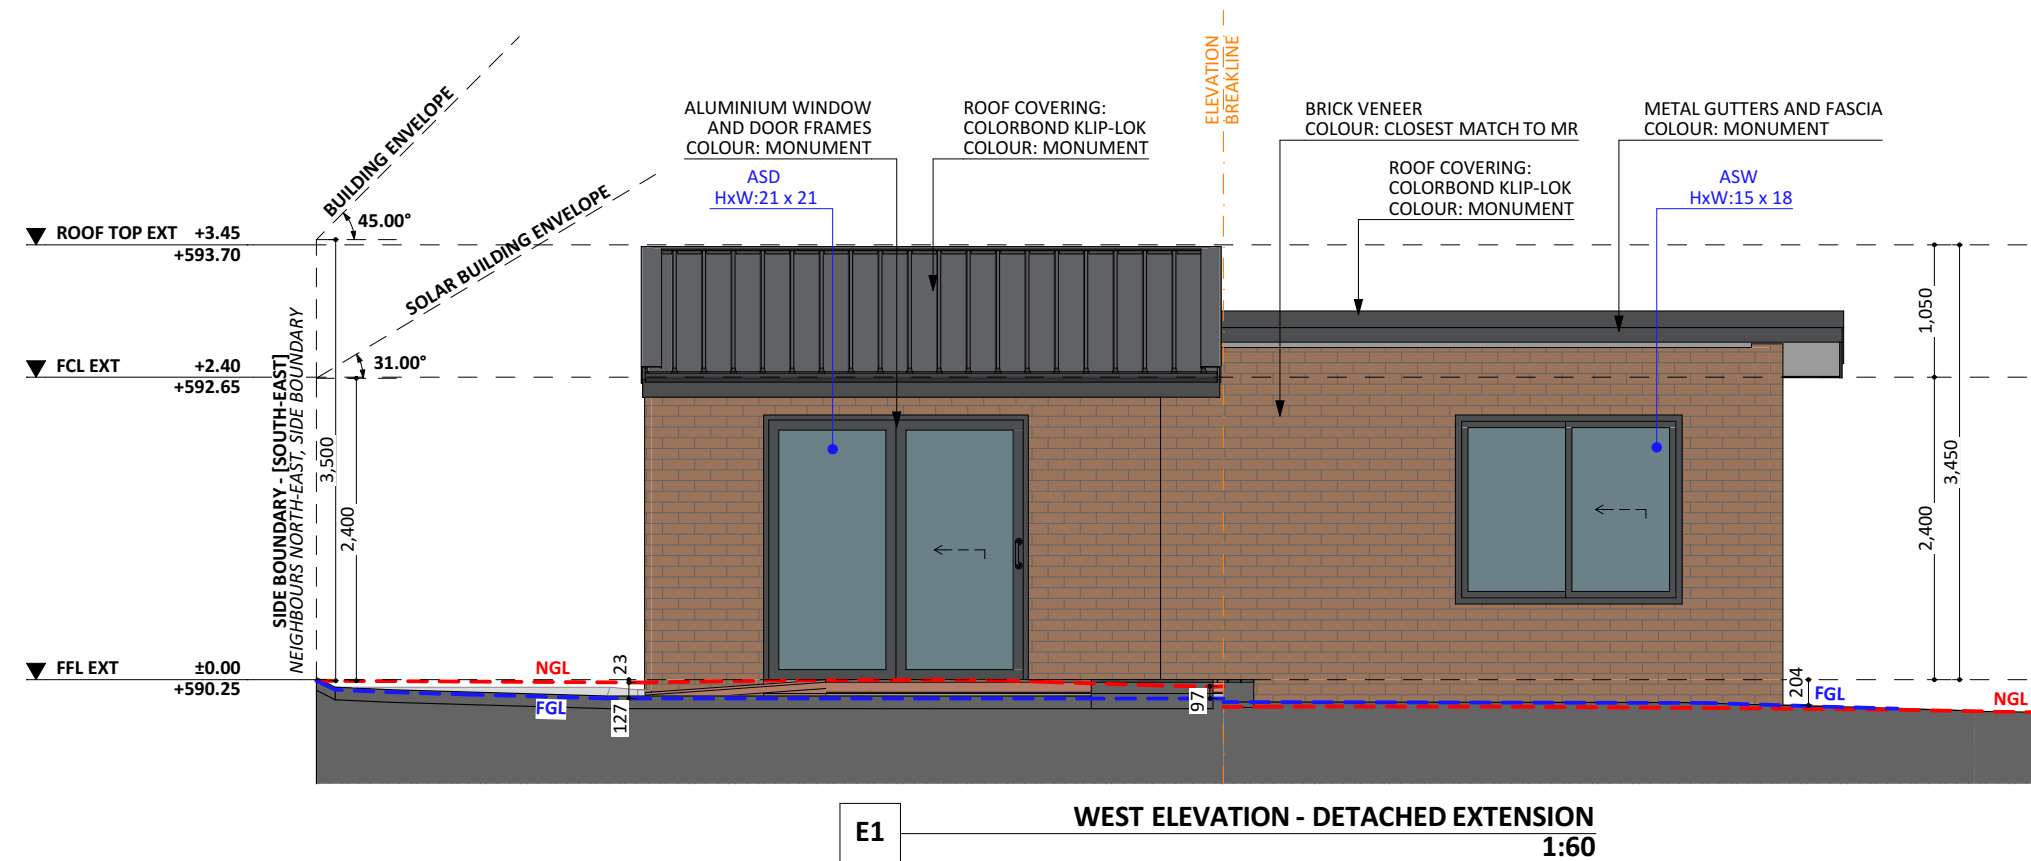

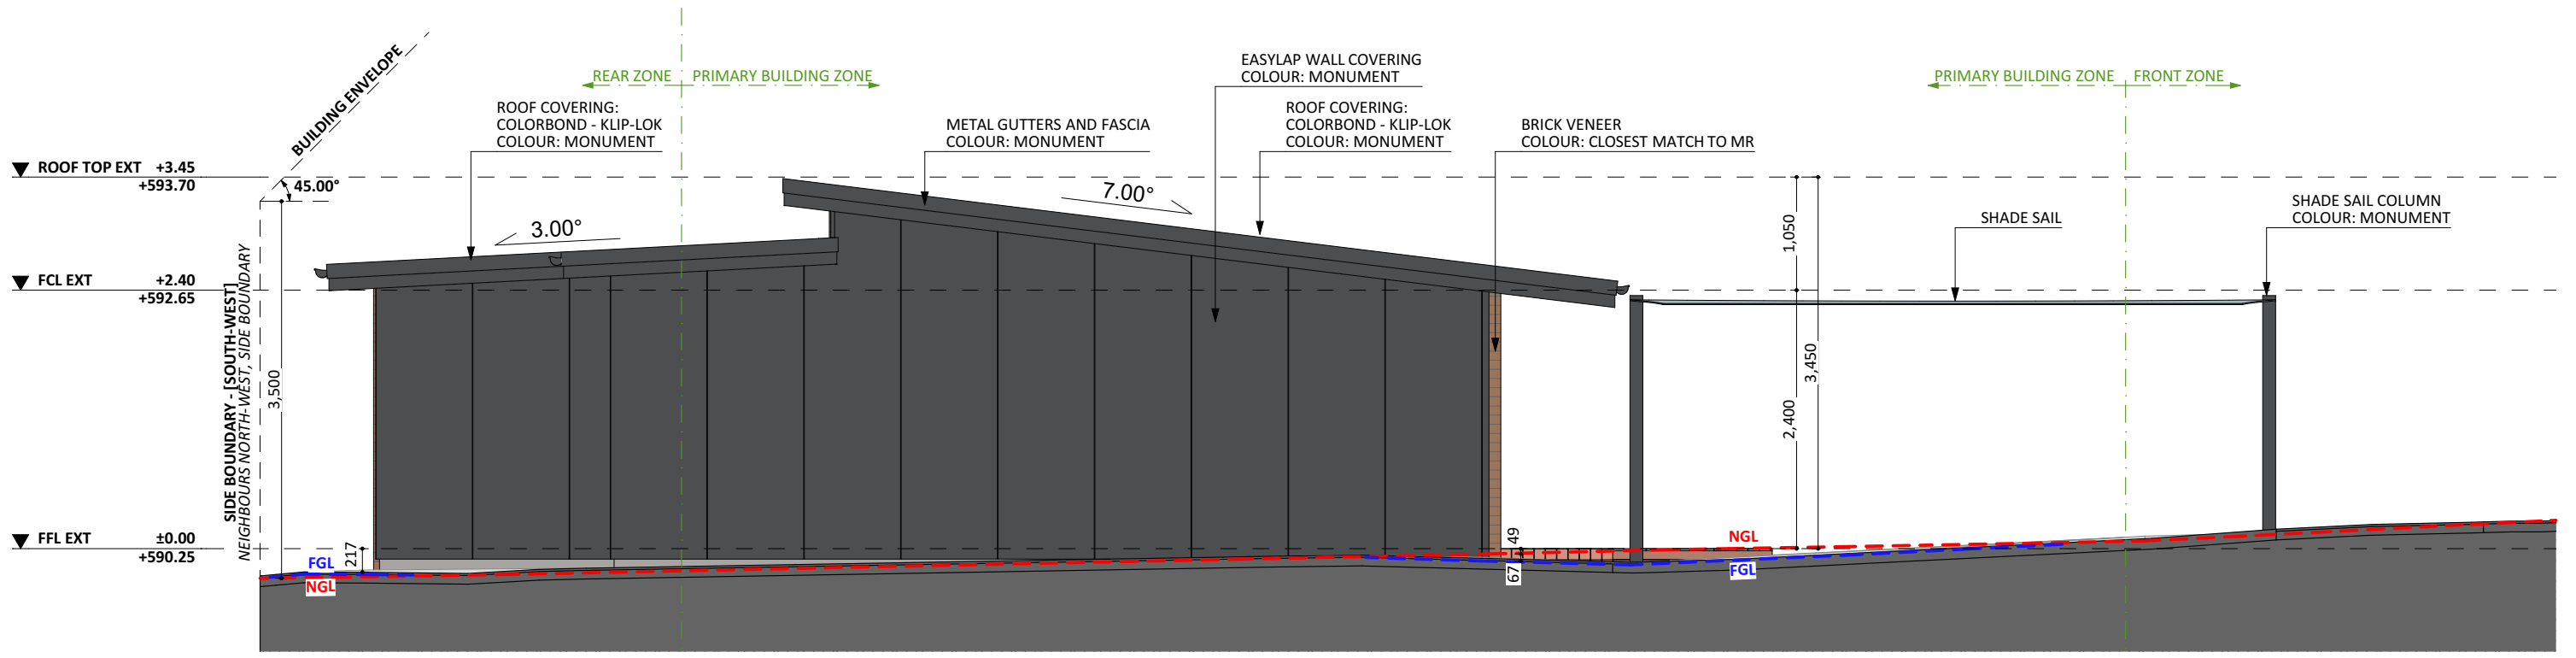

E3 SOUTH ELEVATION - DETACHED EXTENSION
1:60

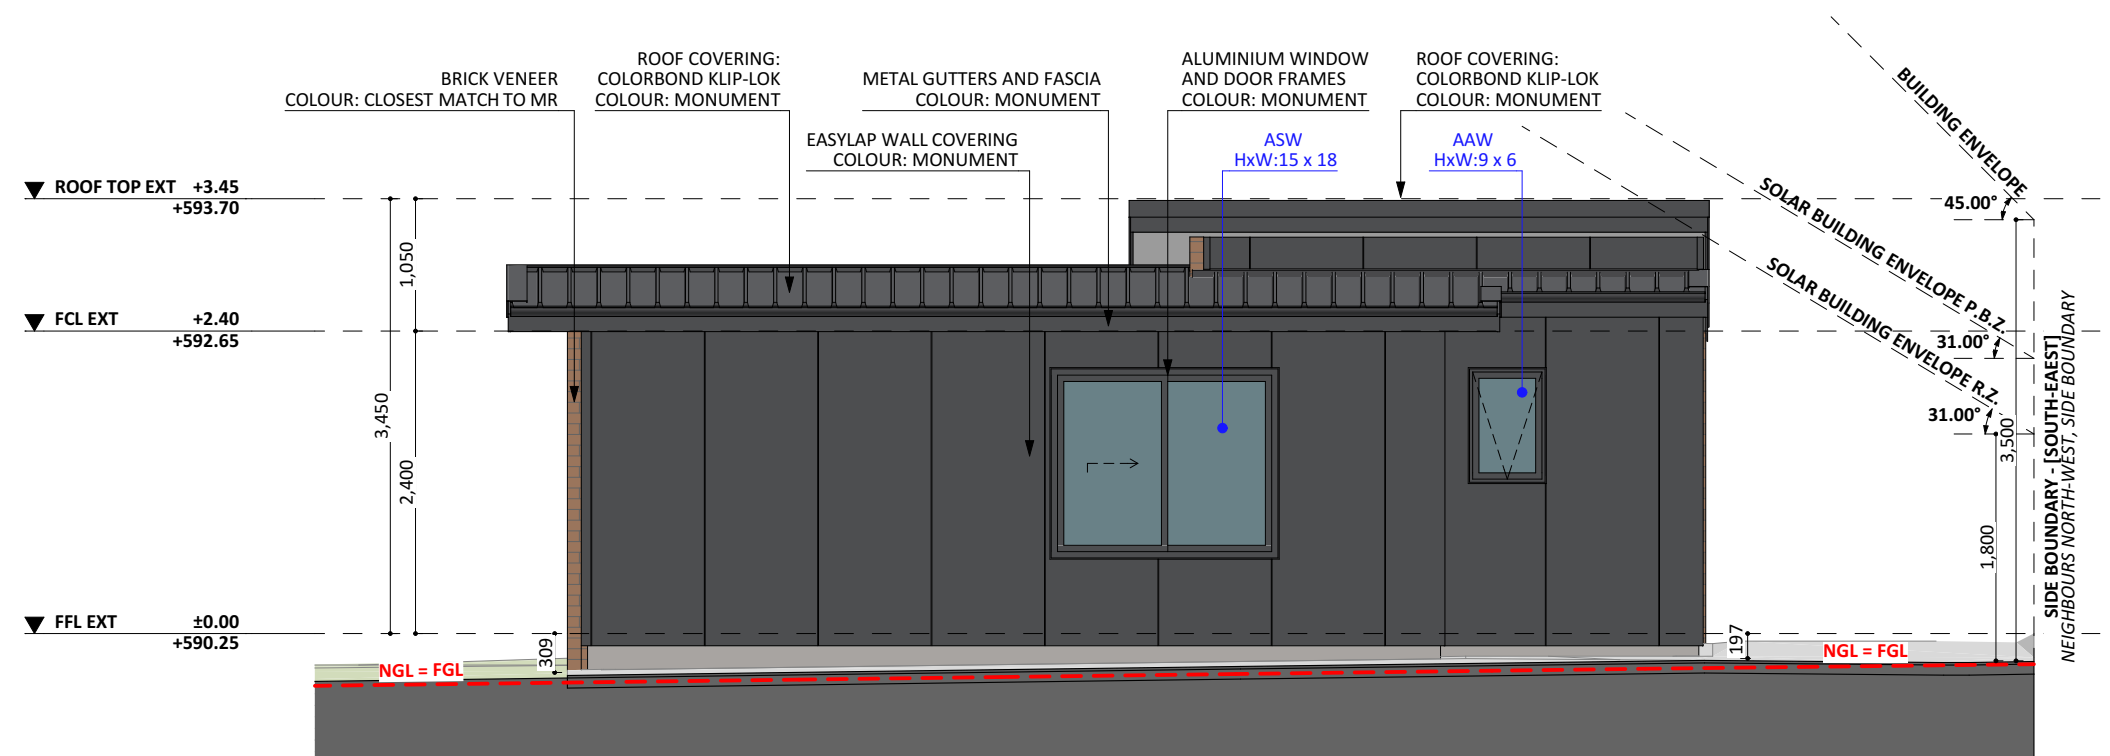

E4 EAST ELEVATION - DETACHED EXTENSION
1:60