




NORTH ELEVATION

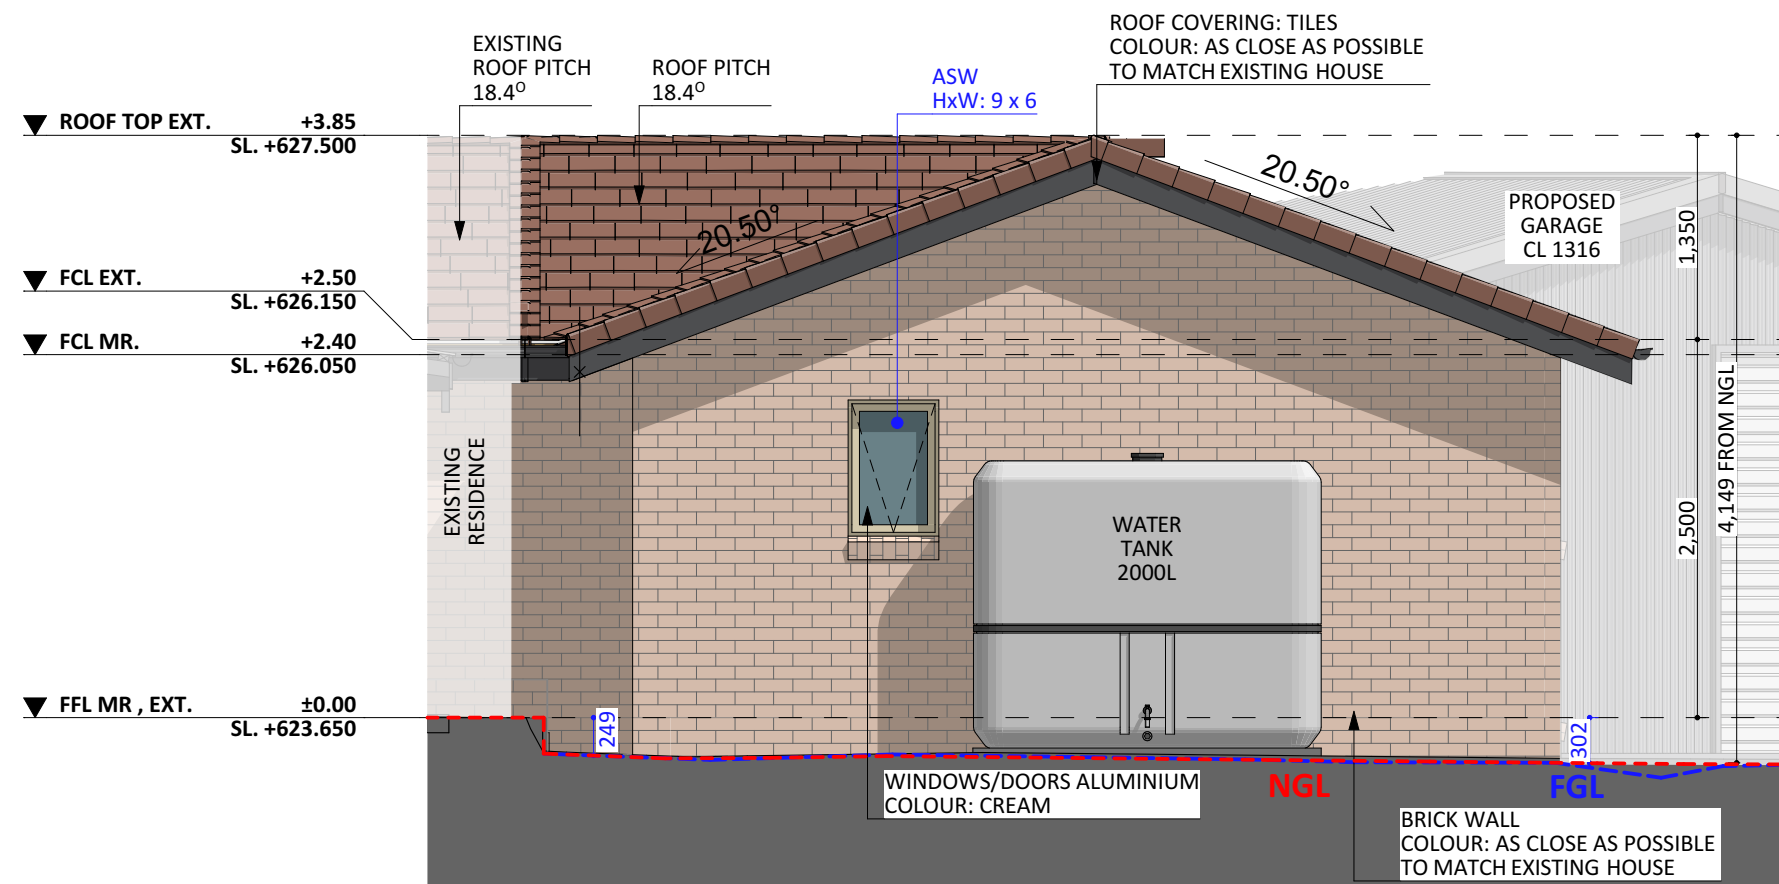

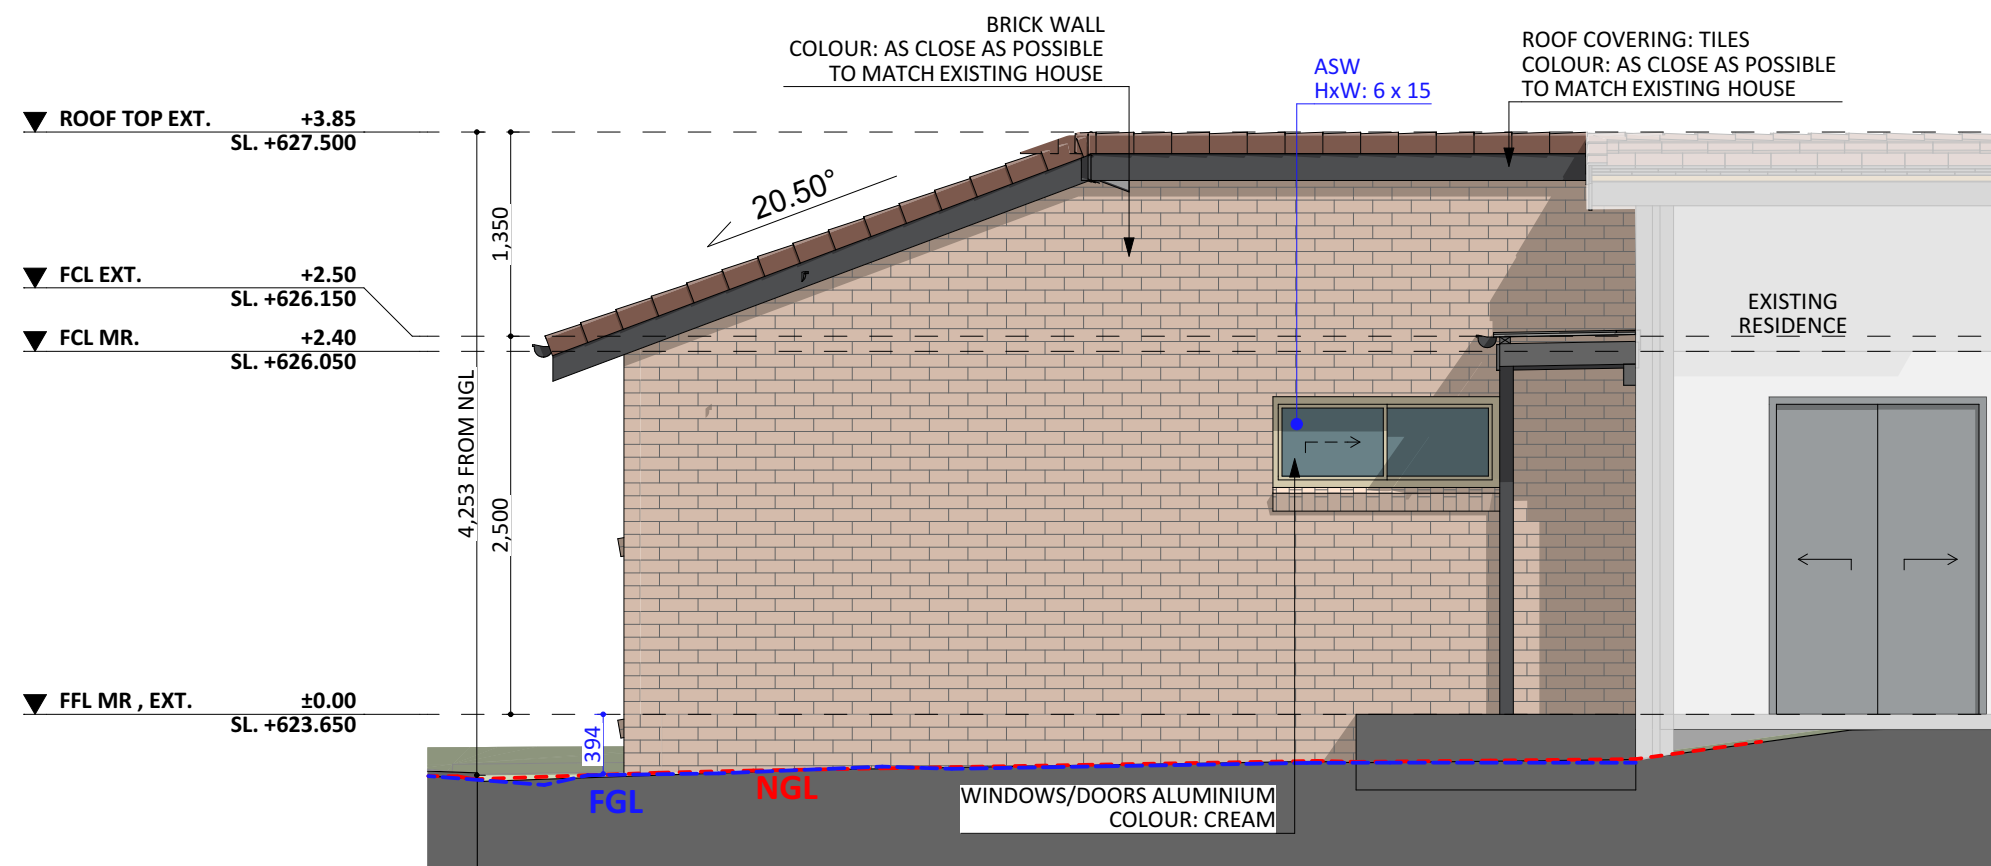

WEST ELEVATION

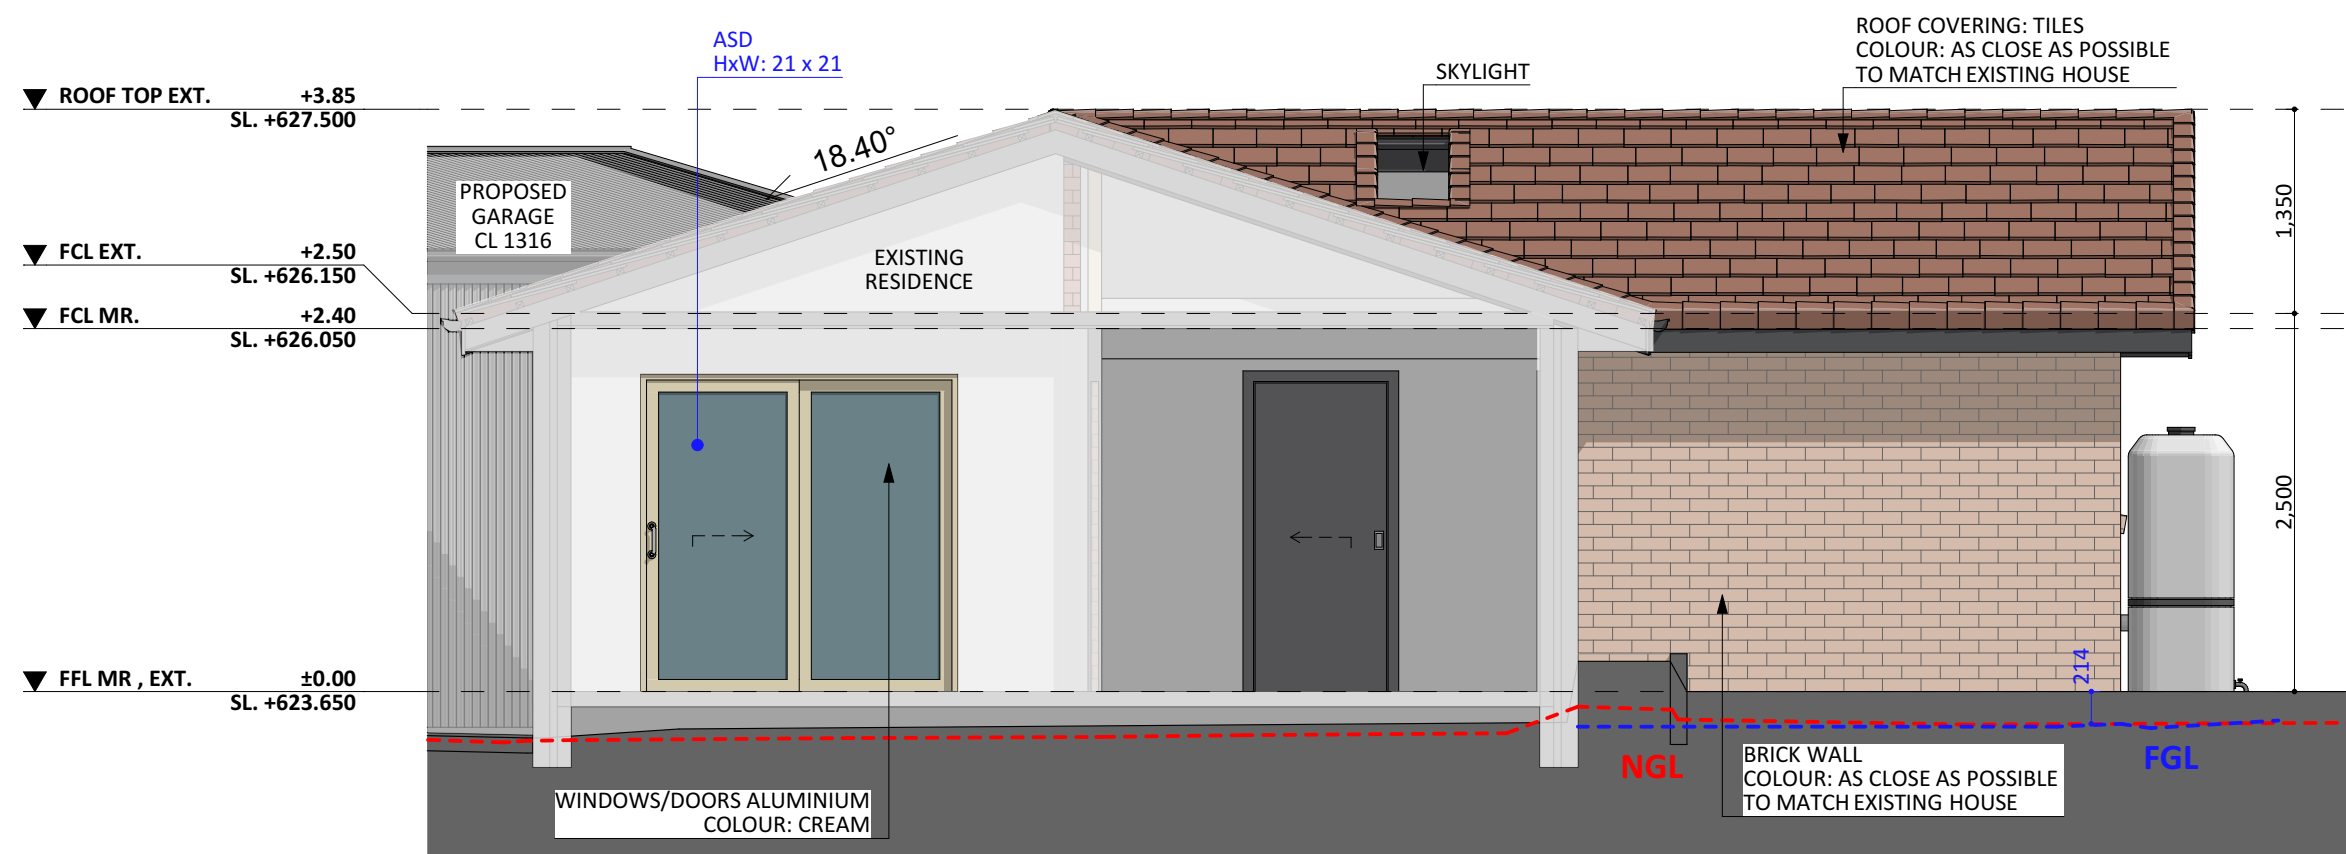

SOUTH ELEVATION