




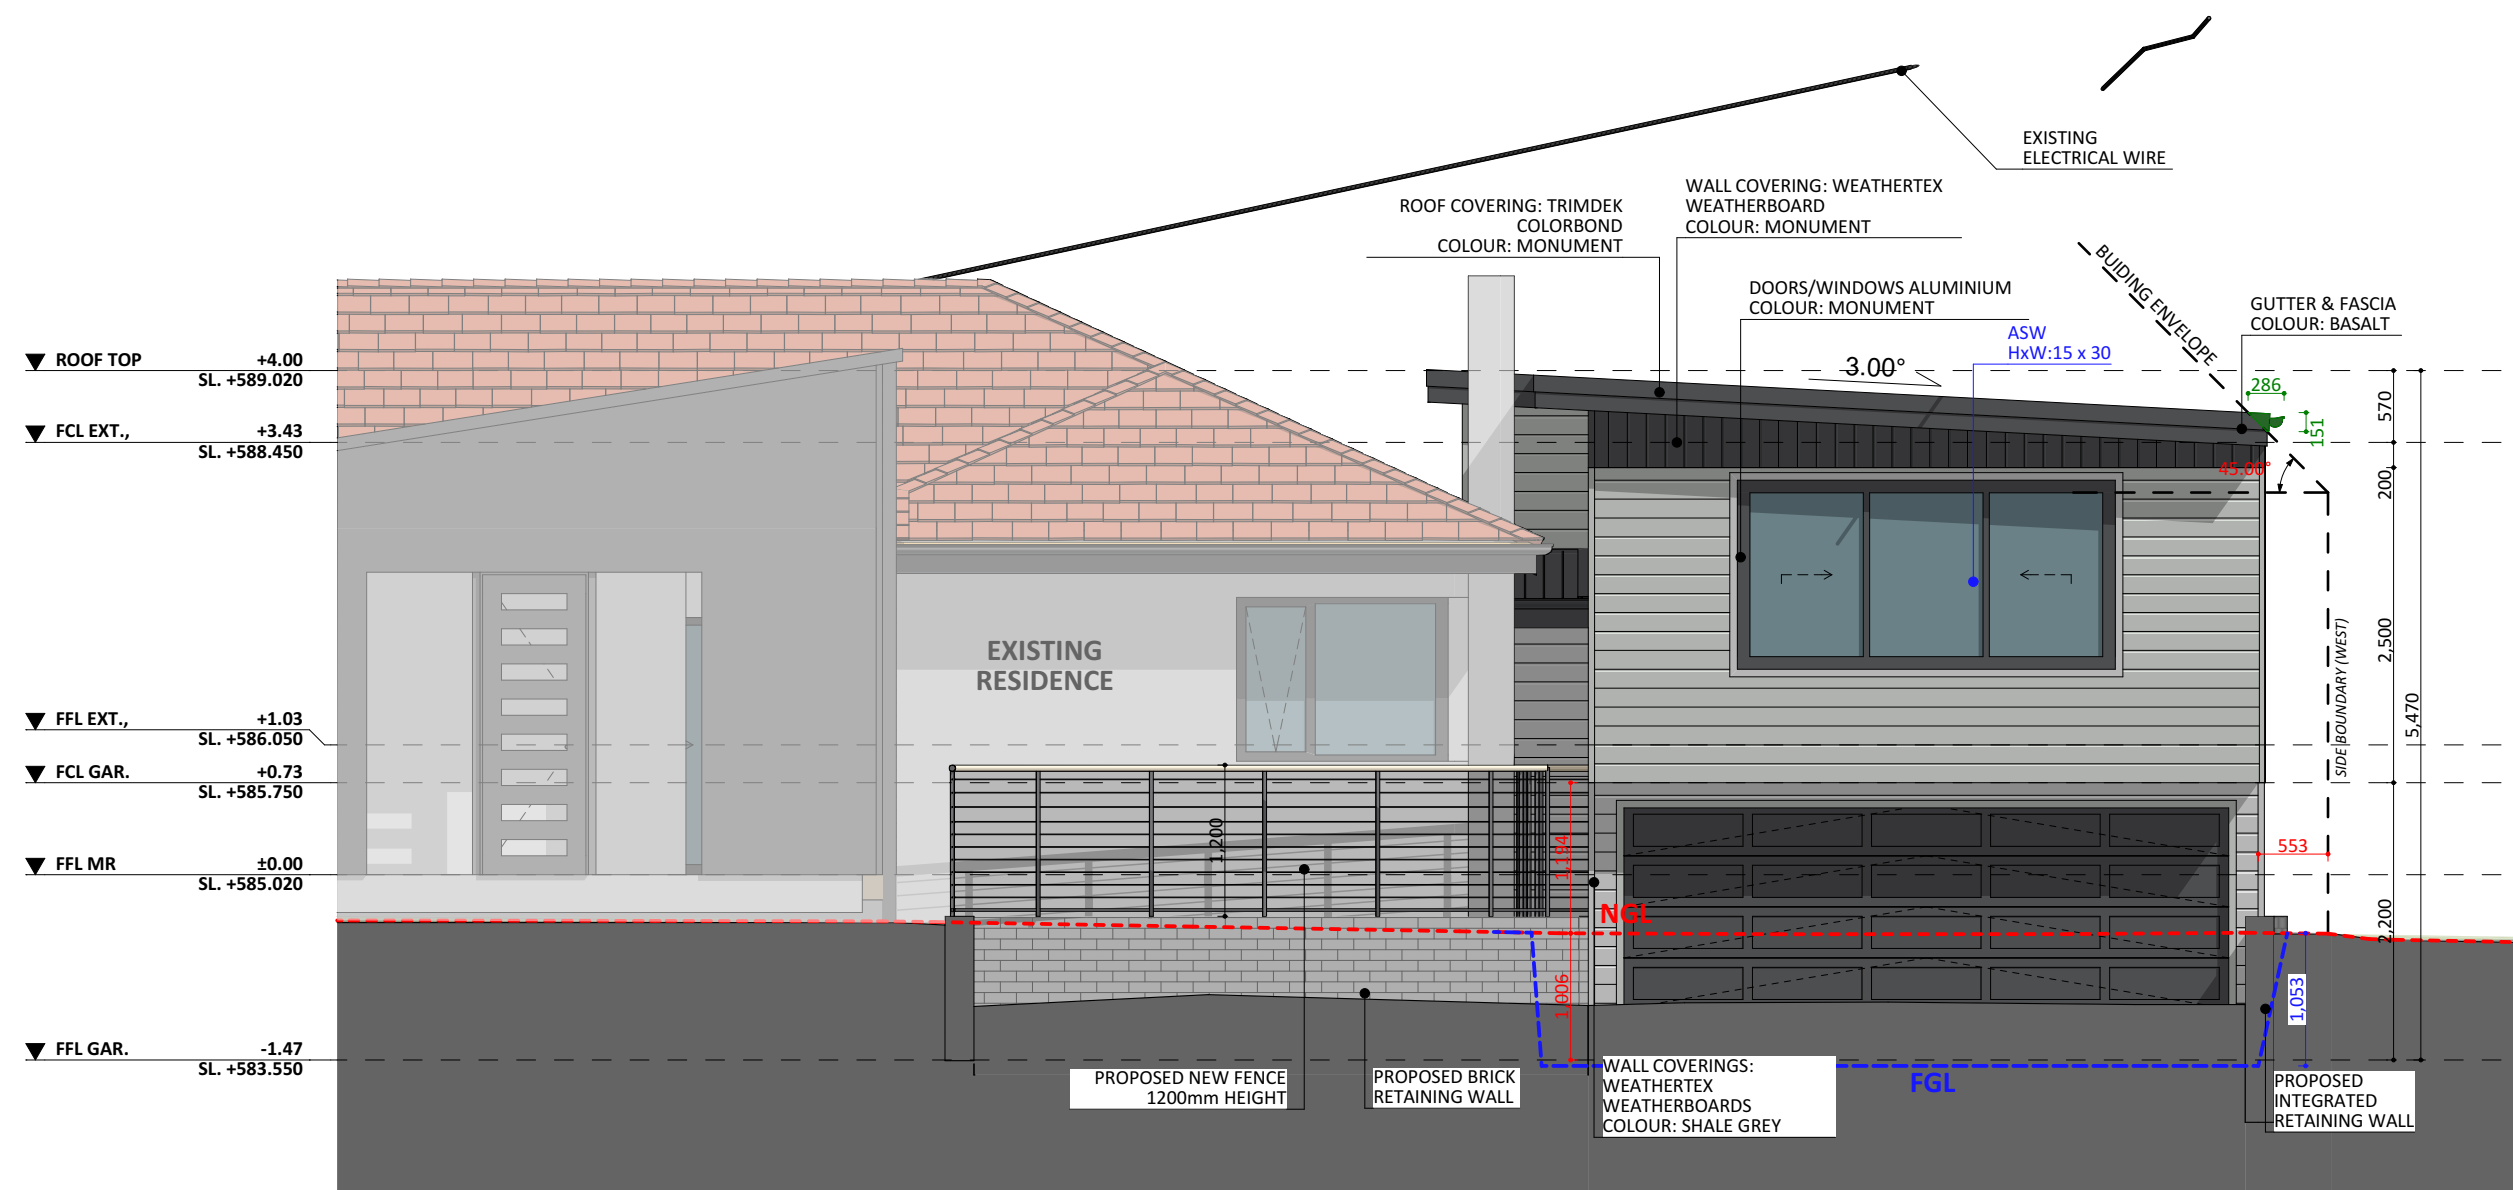

NORTH ELEVATION


1:60

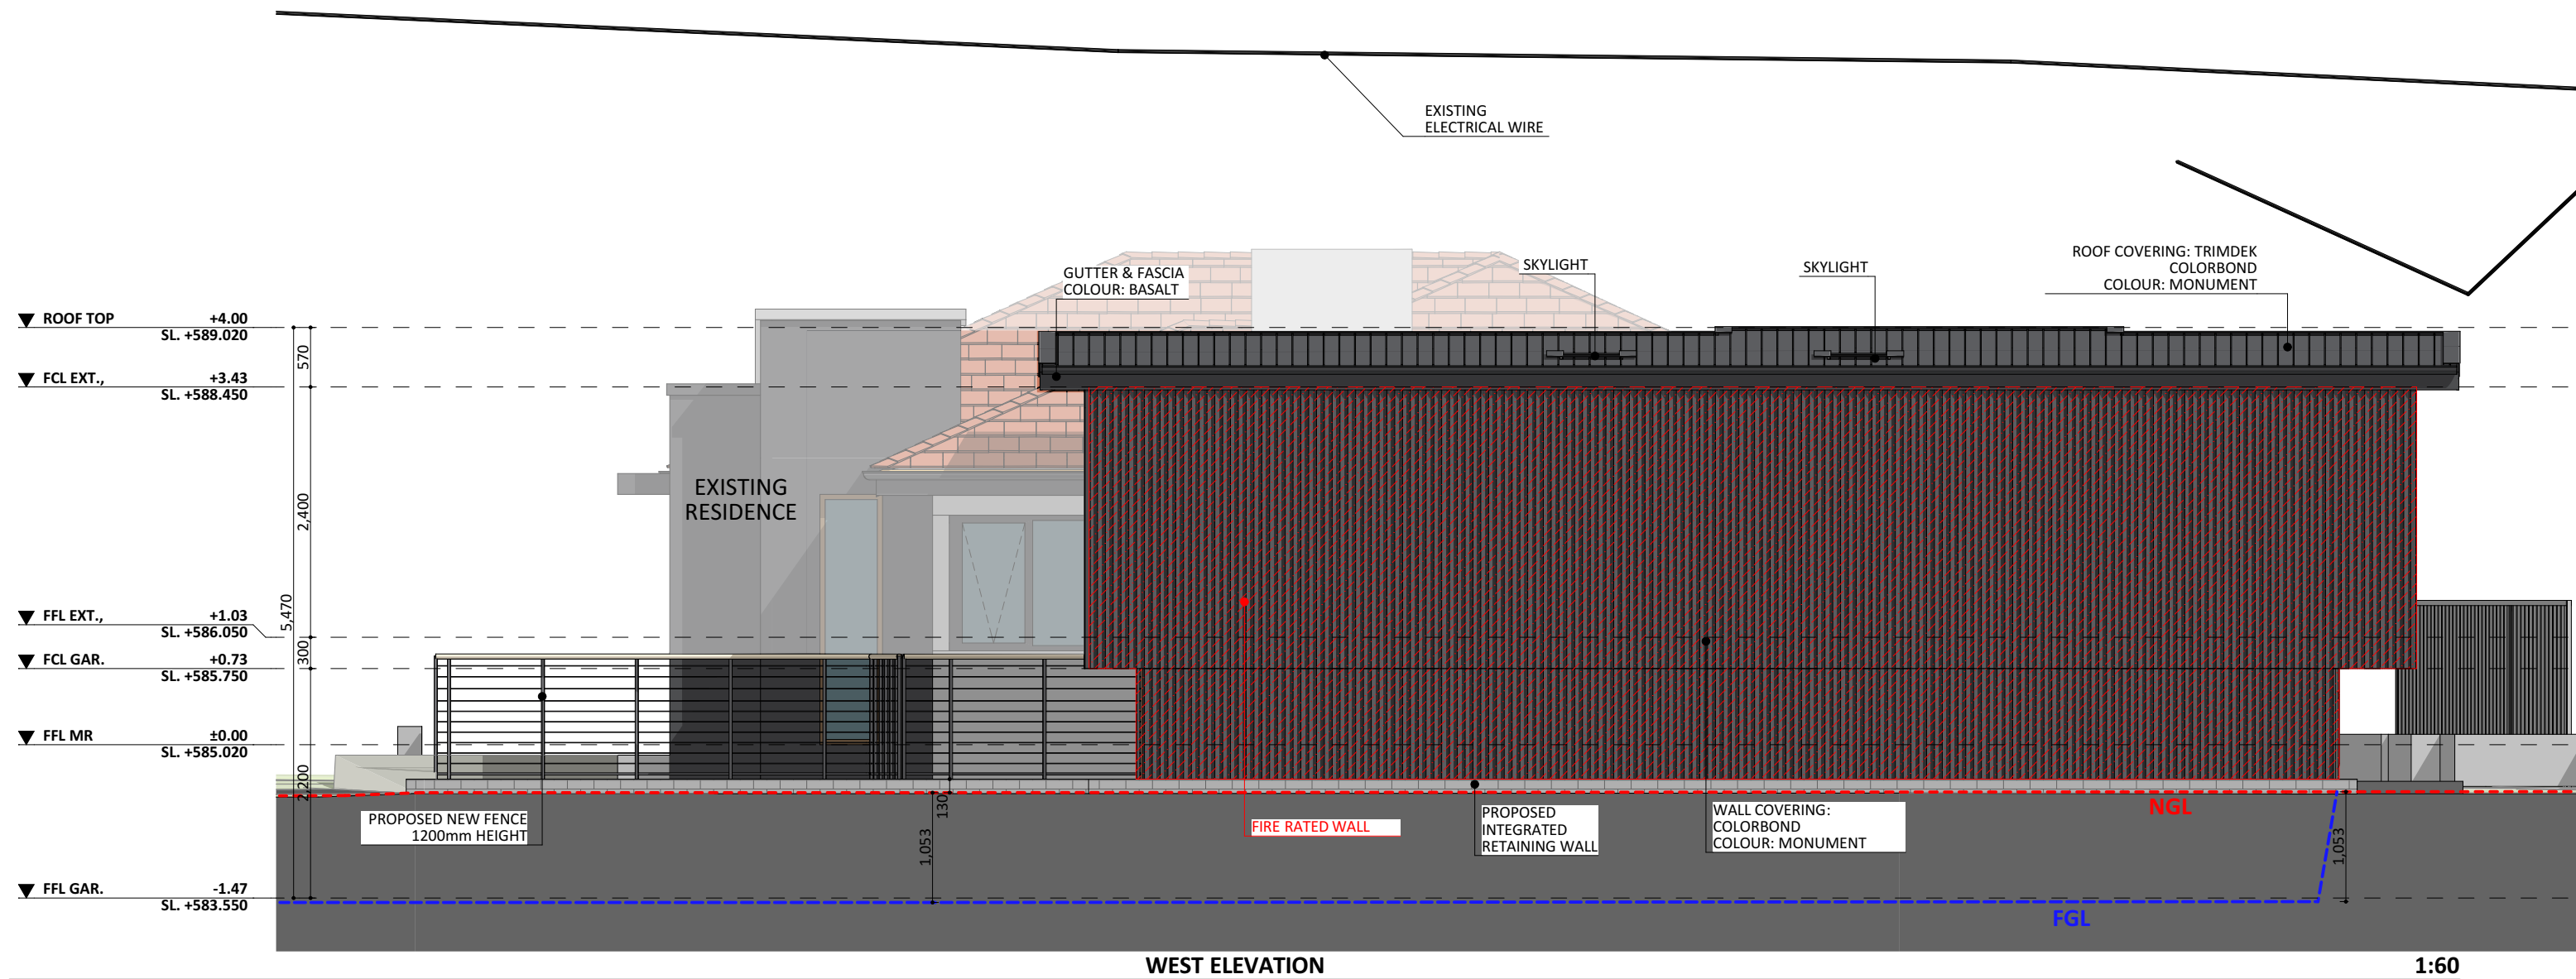

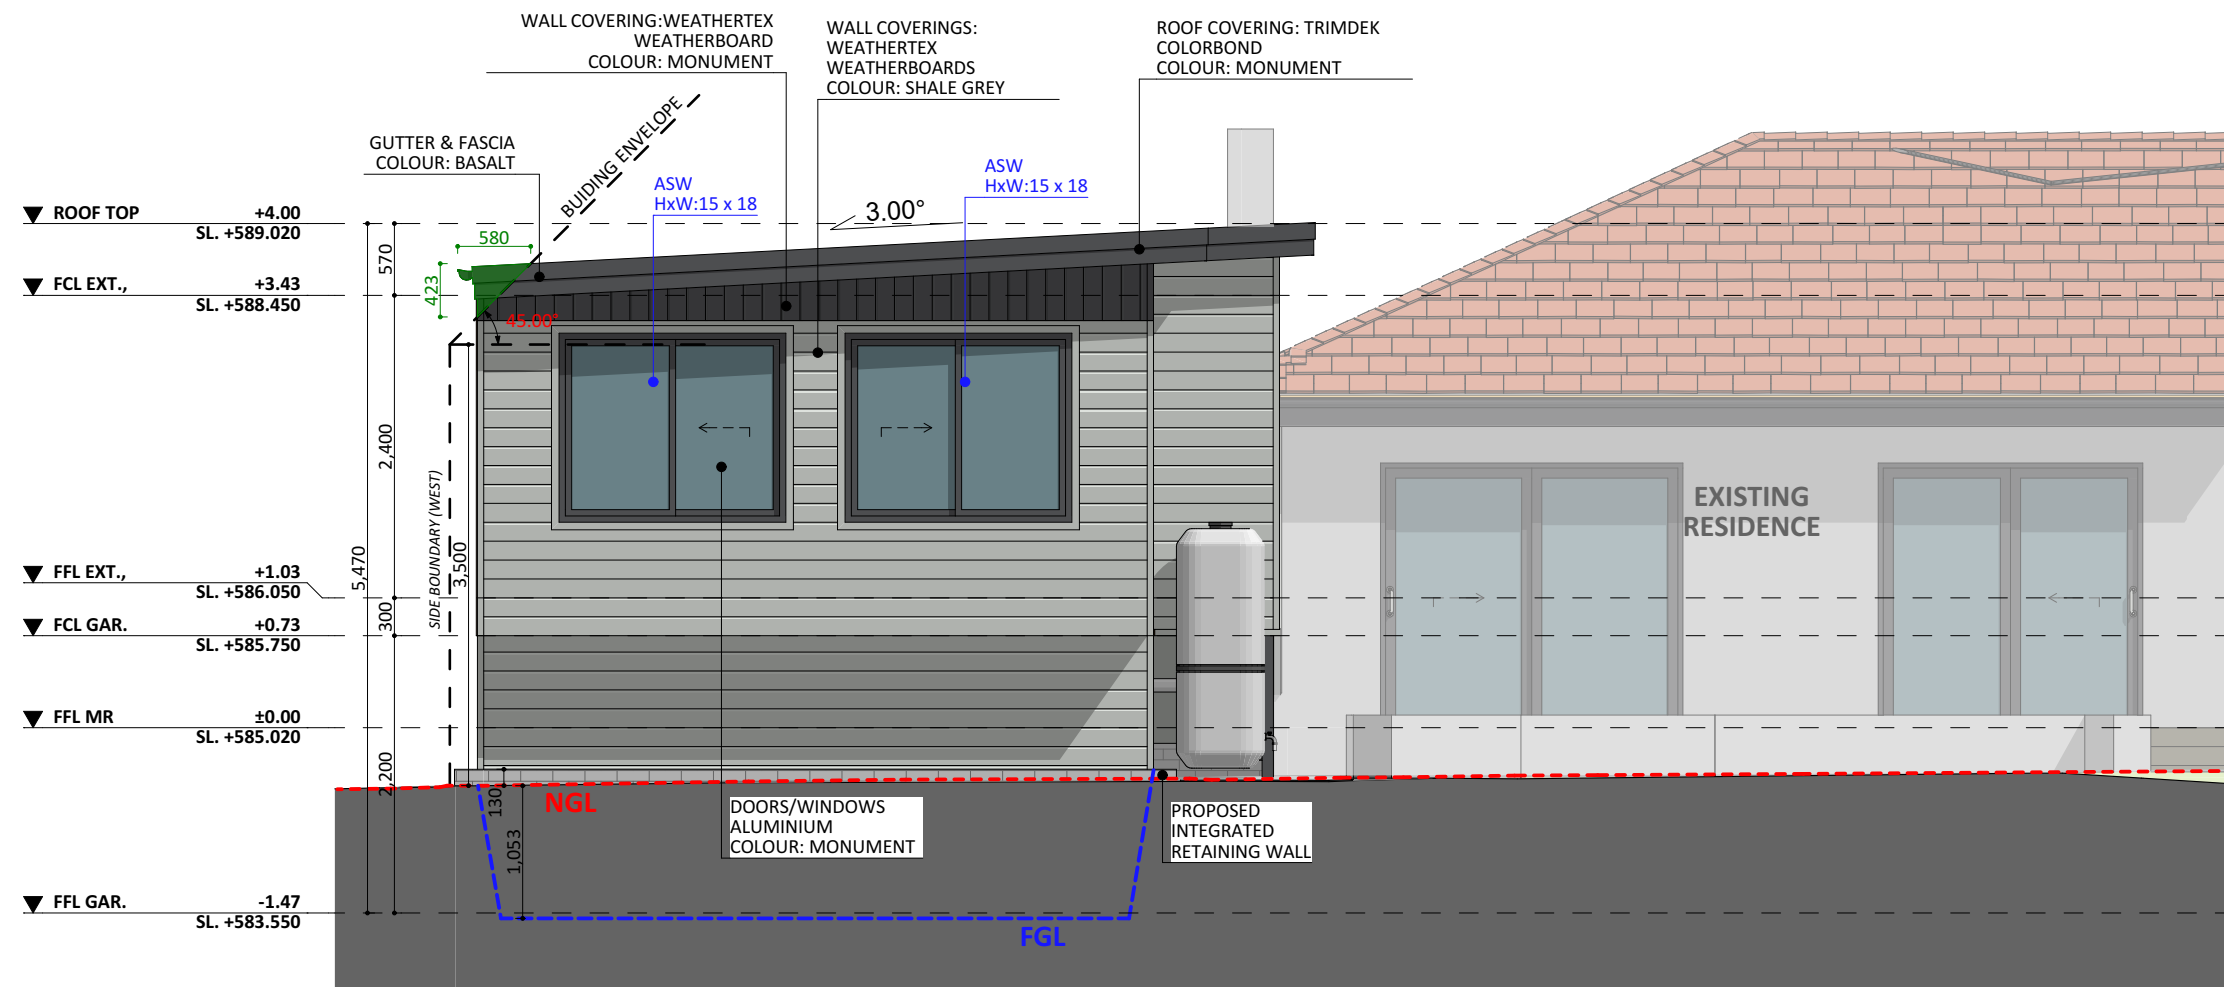

SOUTH ELEVATION

1:60

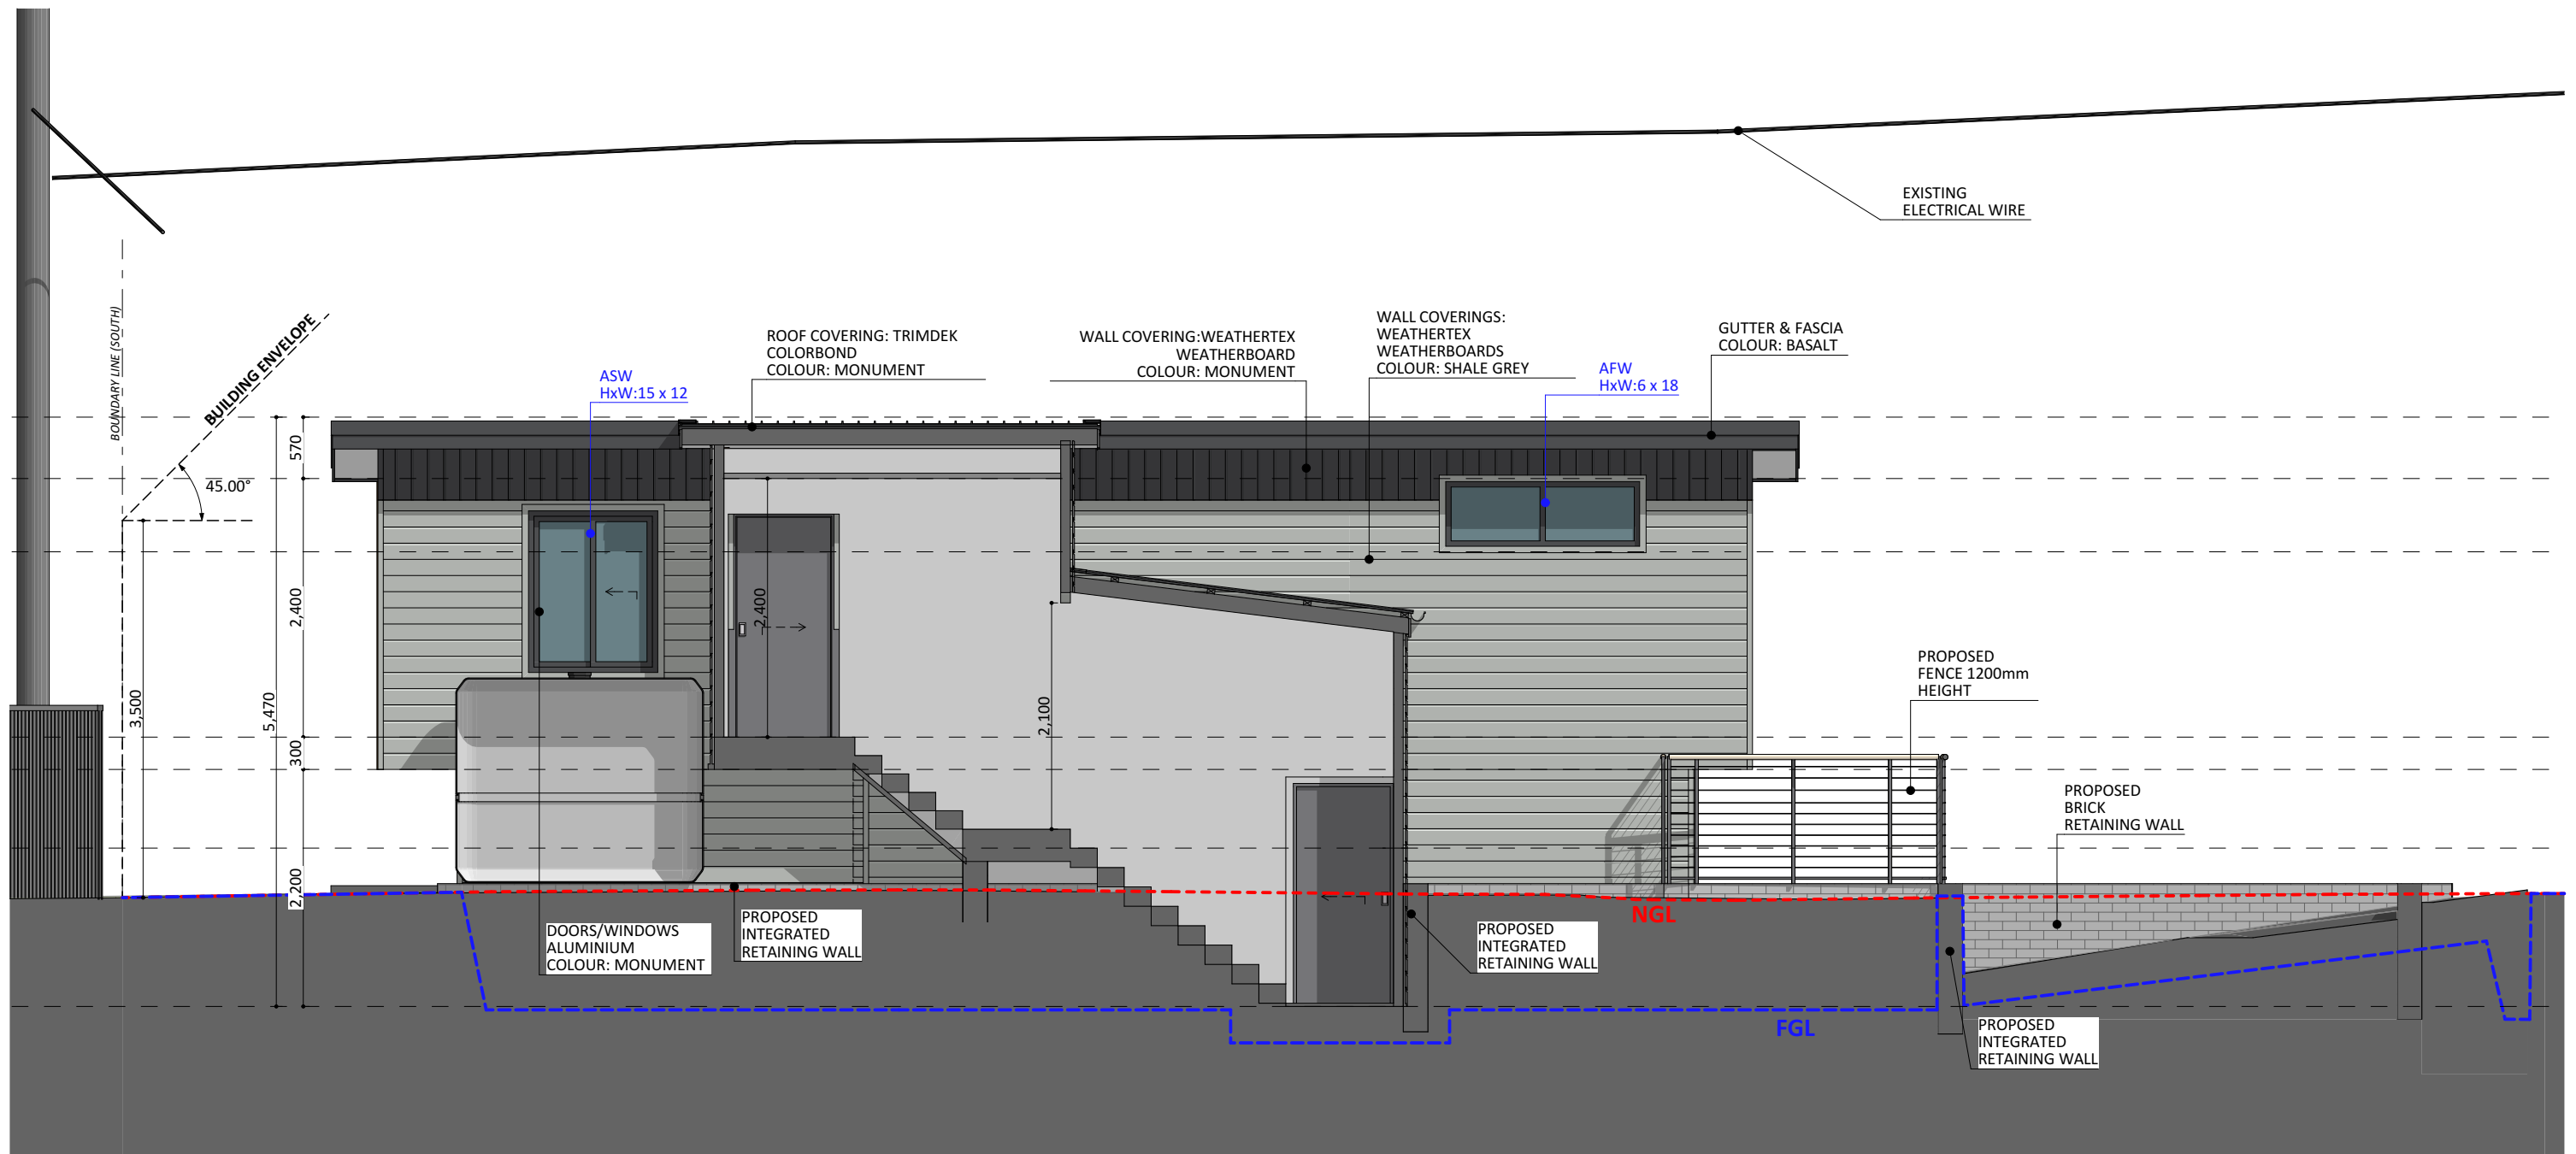

EAST ELEVATION

1:60