


E1


NORTH ELEV.
1:55

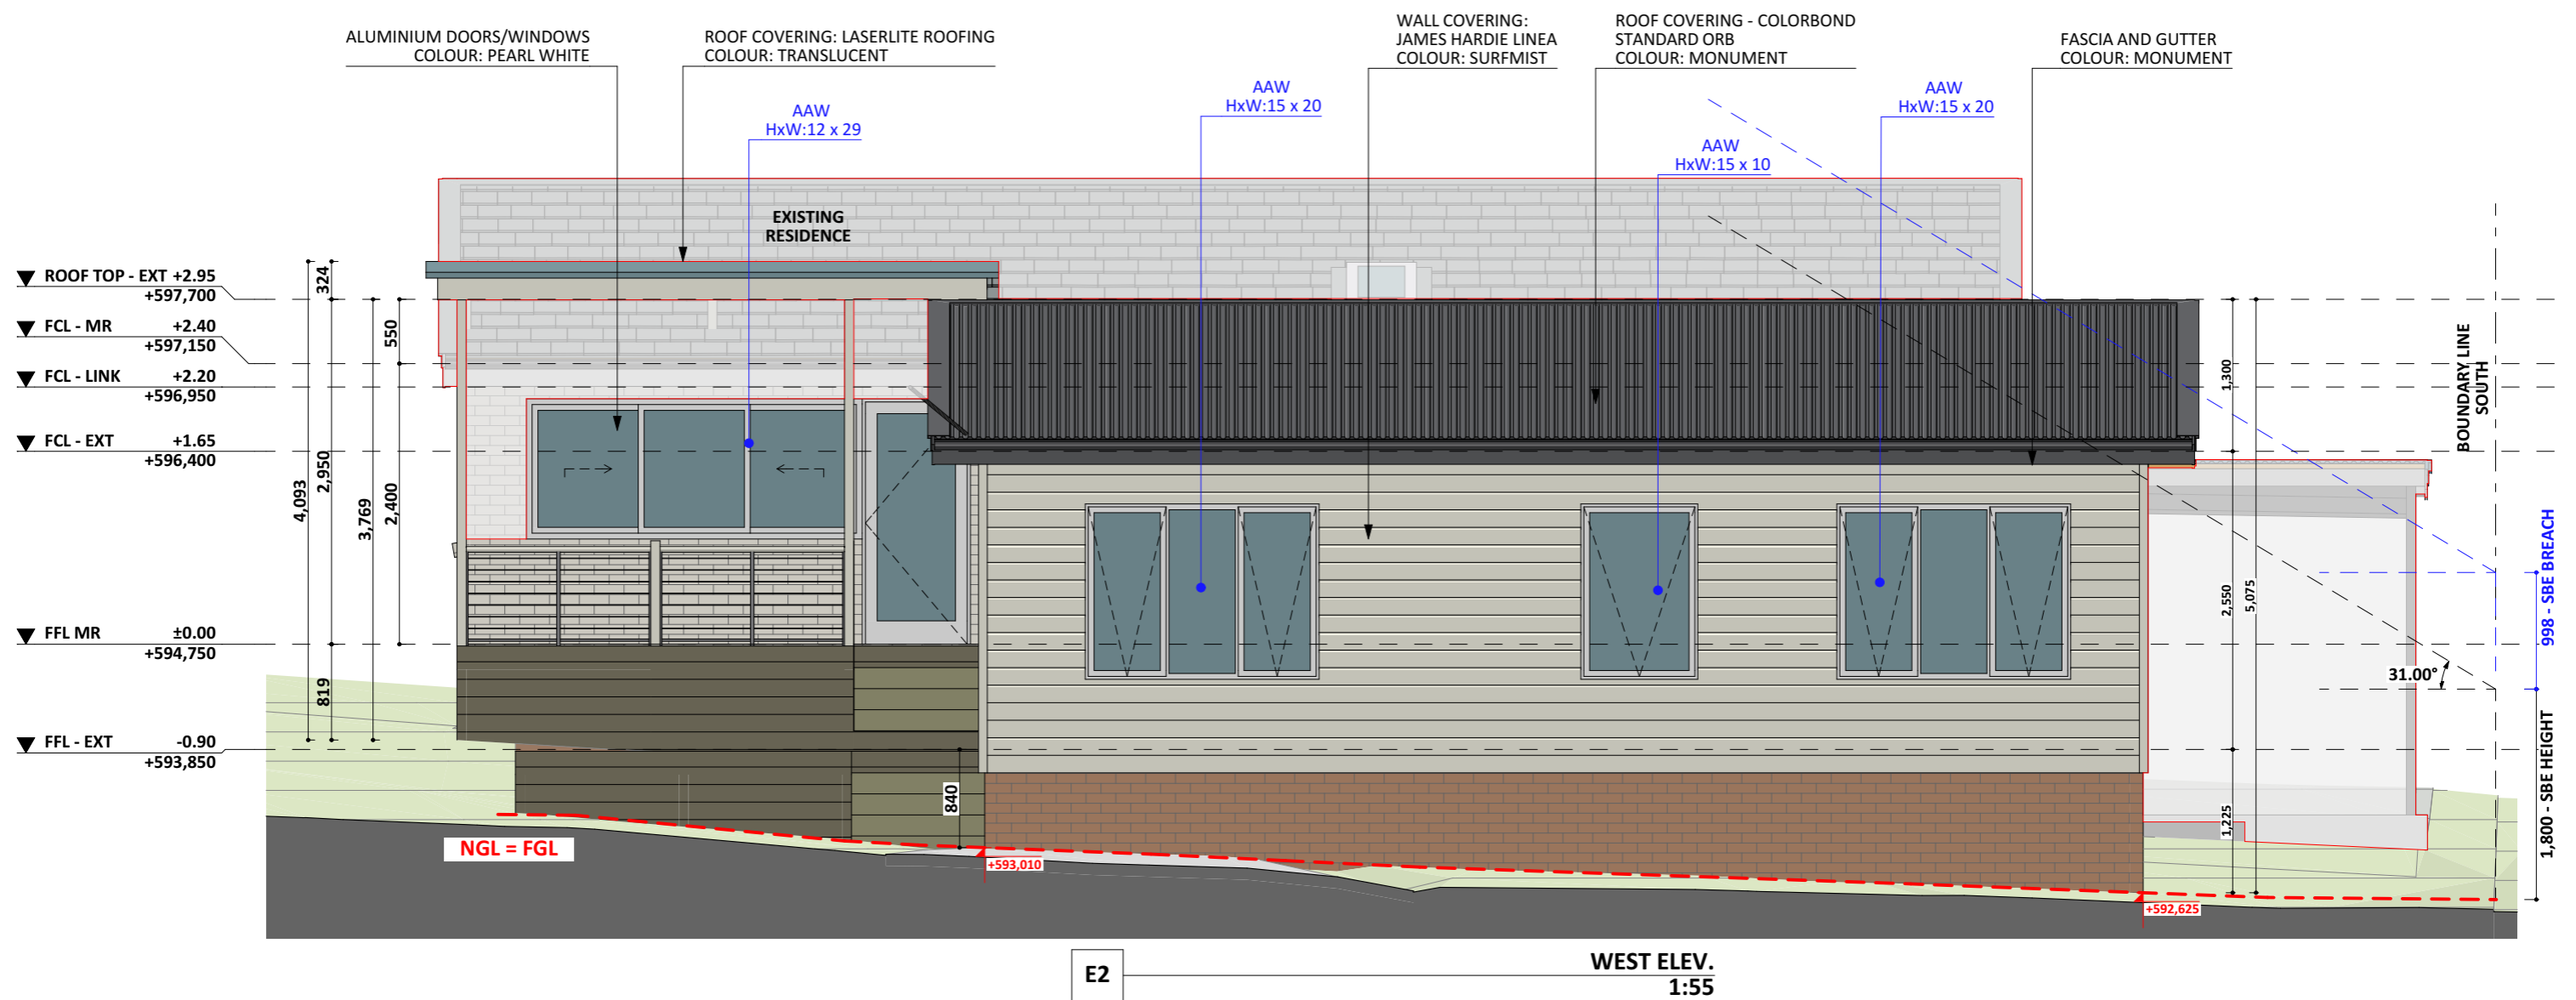

REAR ZONE


SIDE BOUNDARY - [WEST]
NEIGHBOURS EAST, SIDE BOUNDARY

3,500

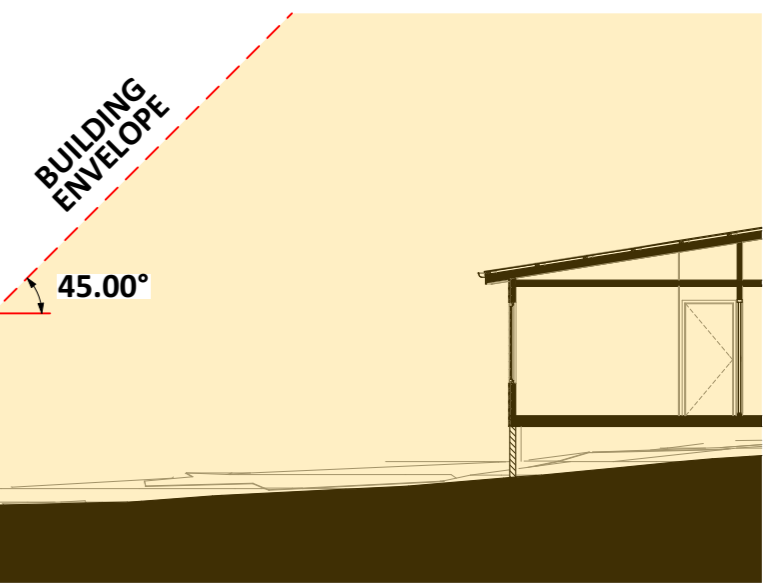

S3


BLOCK PROFILE PERPENDICULAR TO BOUNDARY LINE
1:140

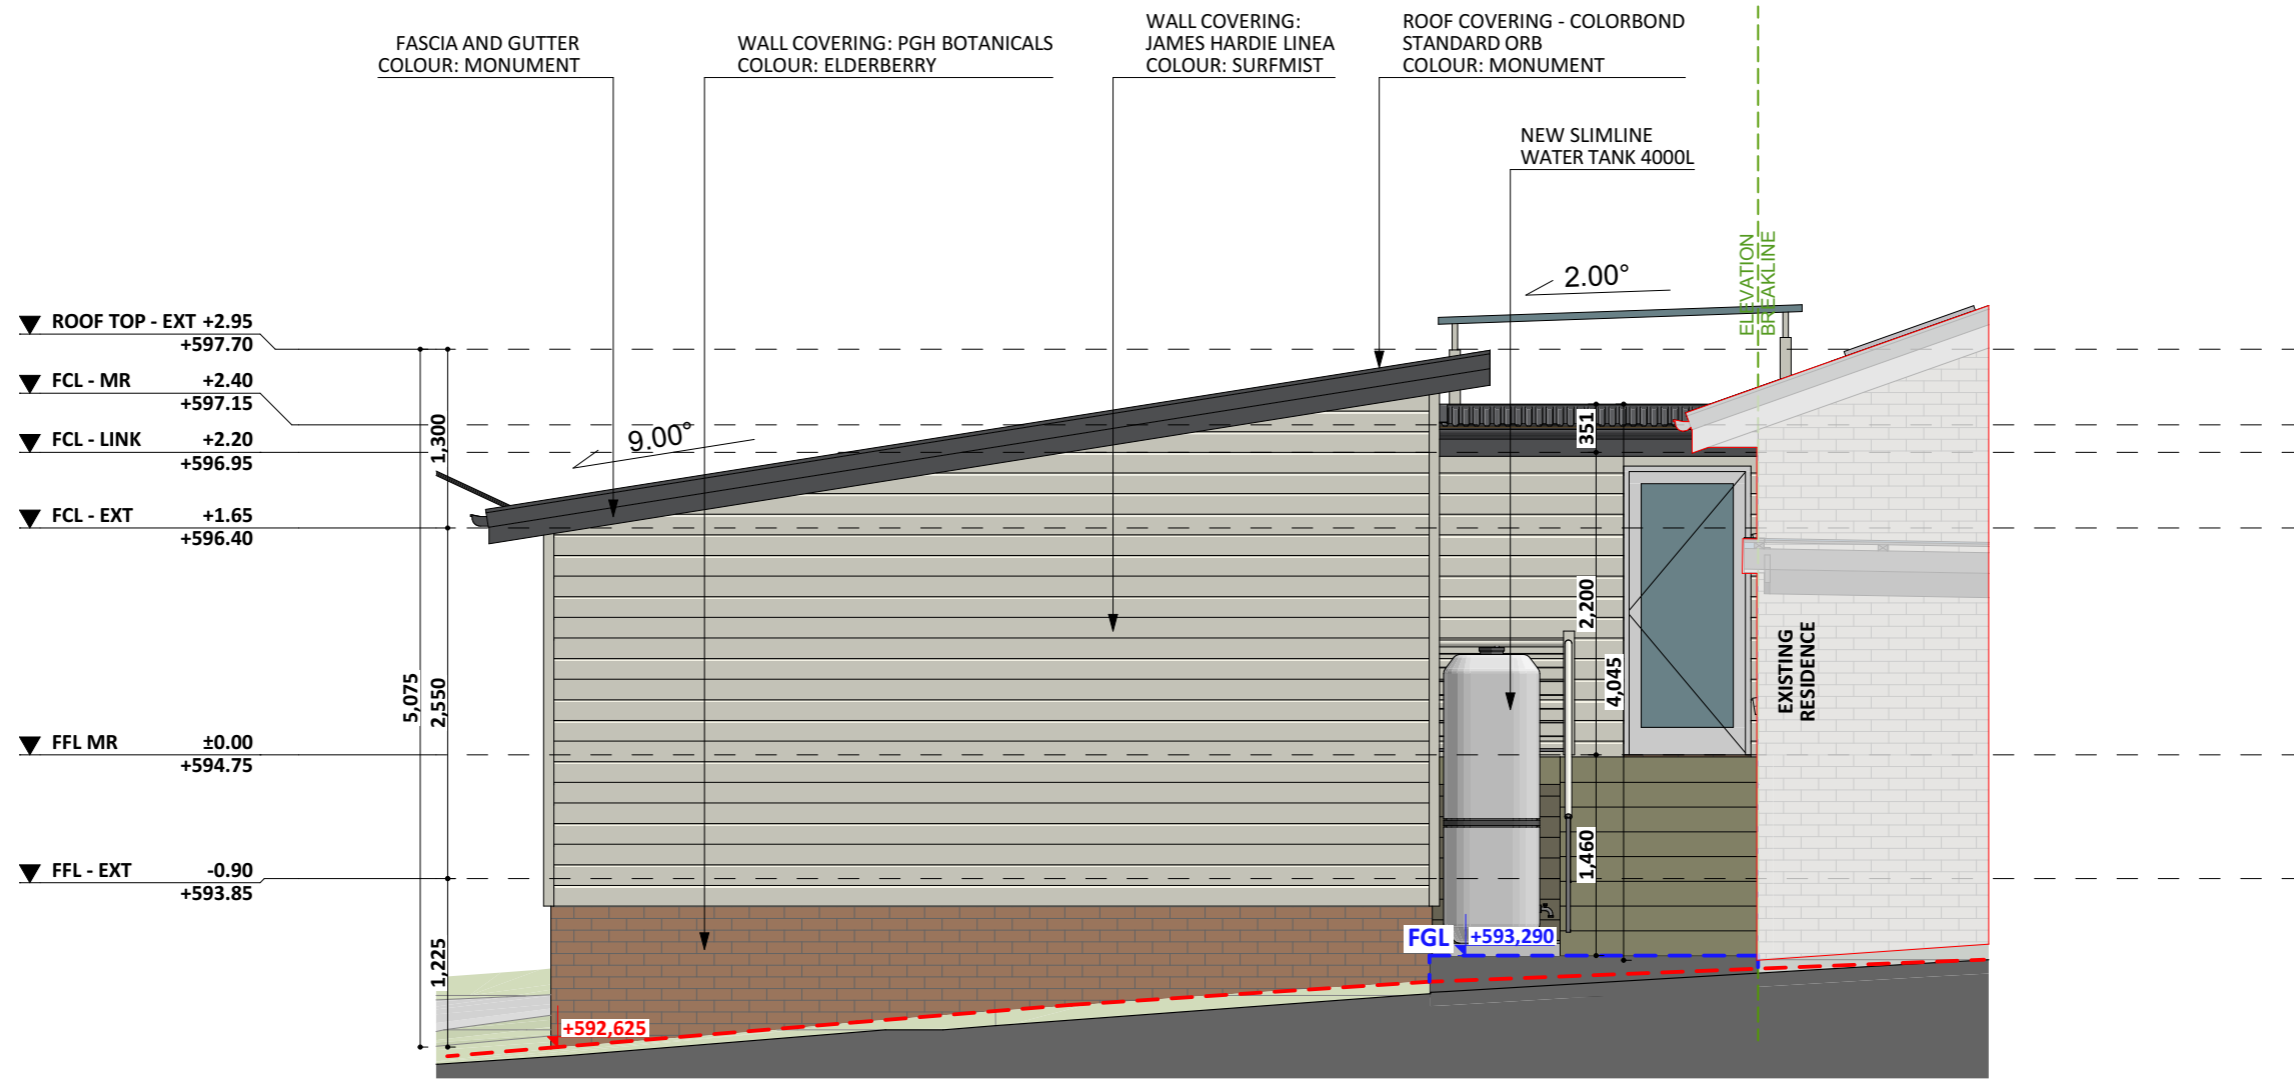


E3

SOUTH ELEV.
1:55

FRONT ZONE

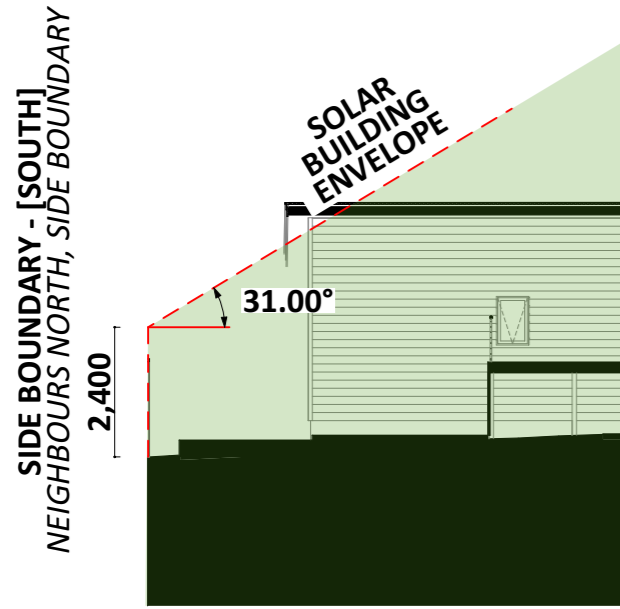

S2 BLOCK PROFILE PERPENDICULAR TO BOUNDARY 1:140

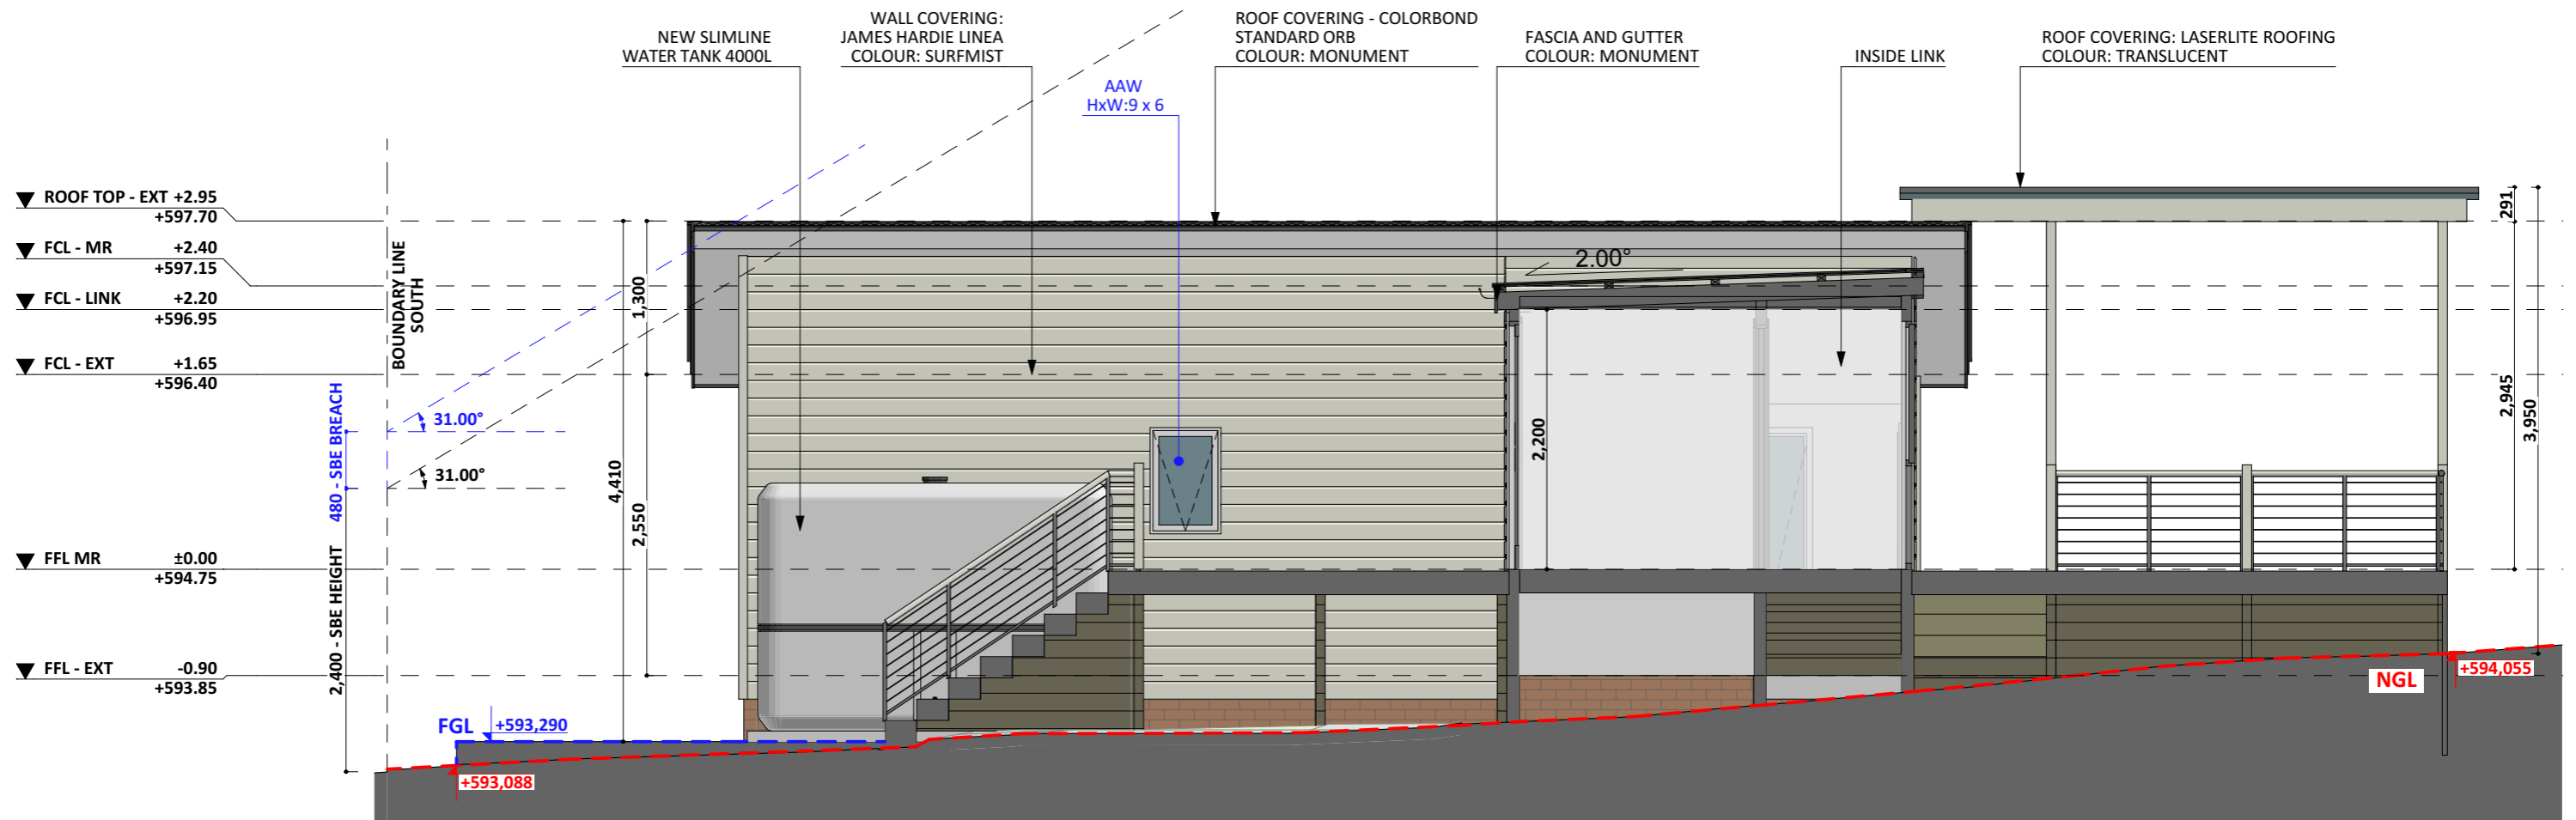

E4 EAST ELEV. 1:55