


E1

NORTH-EAST ELEV.


1:50

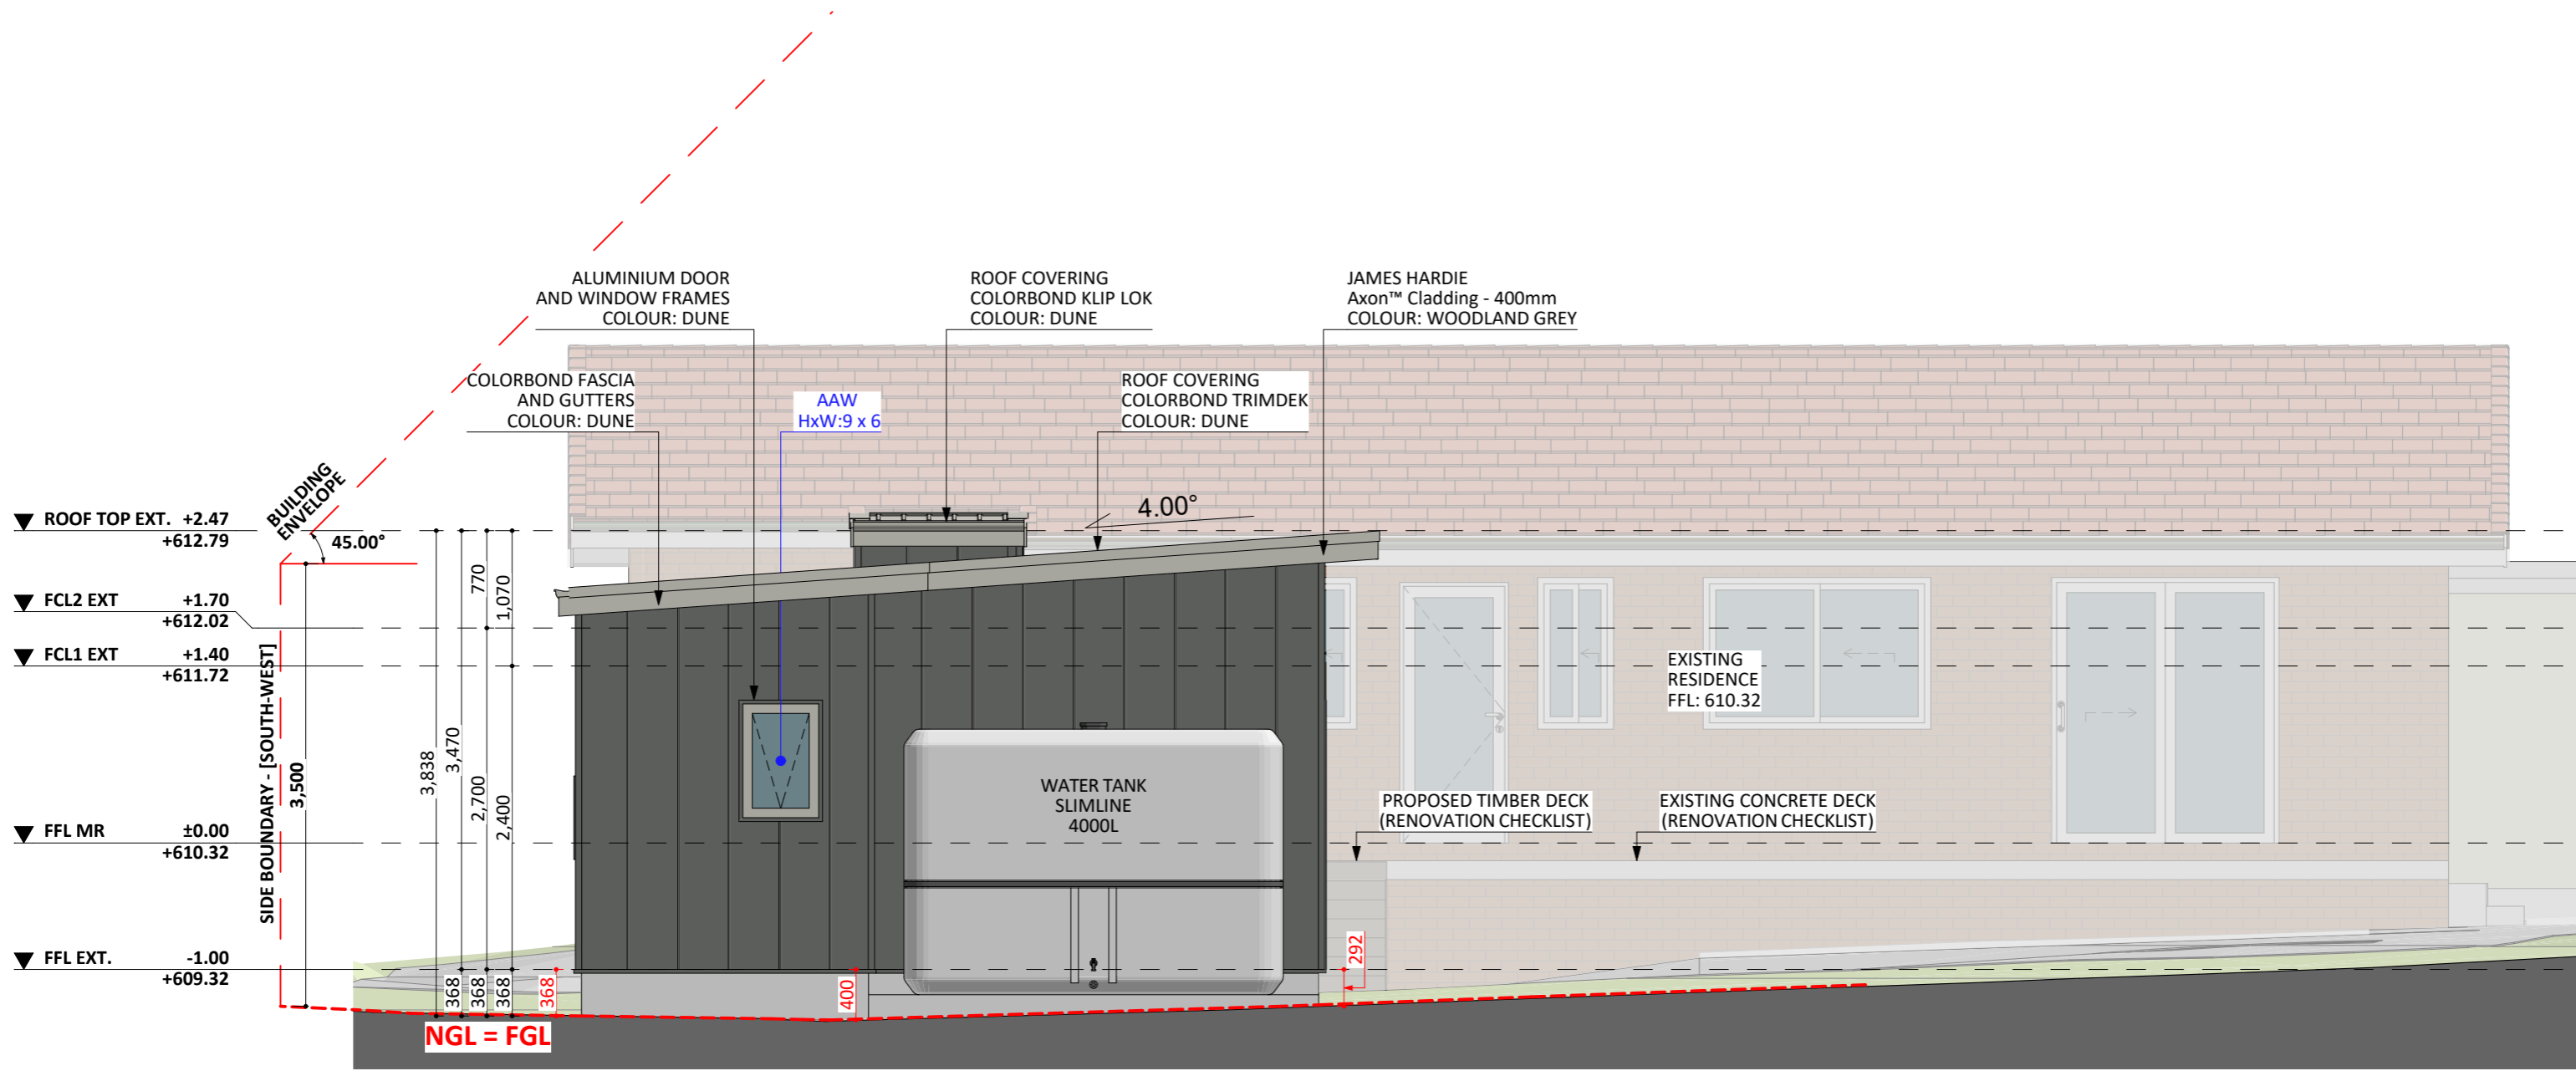

E2

SOUTH-EAST ELEV.


1:50

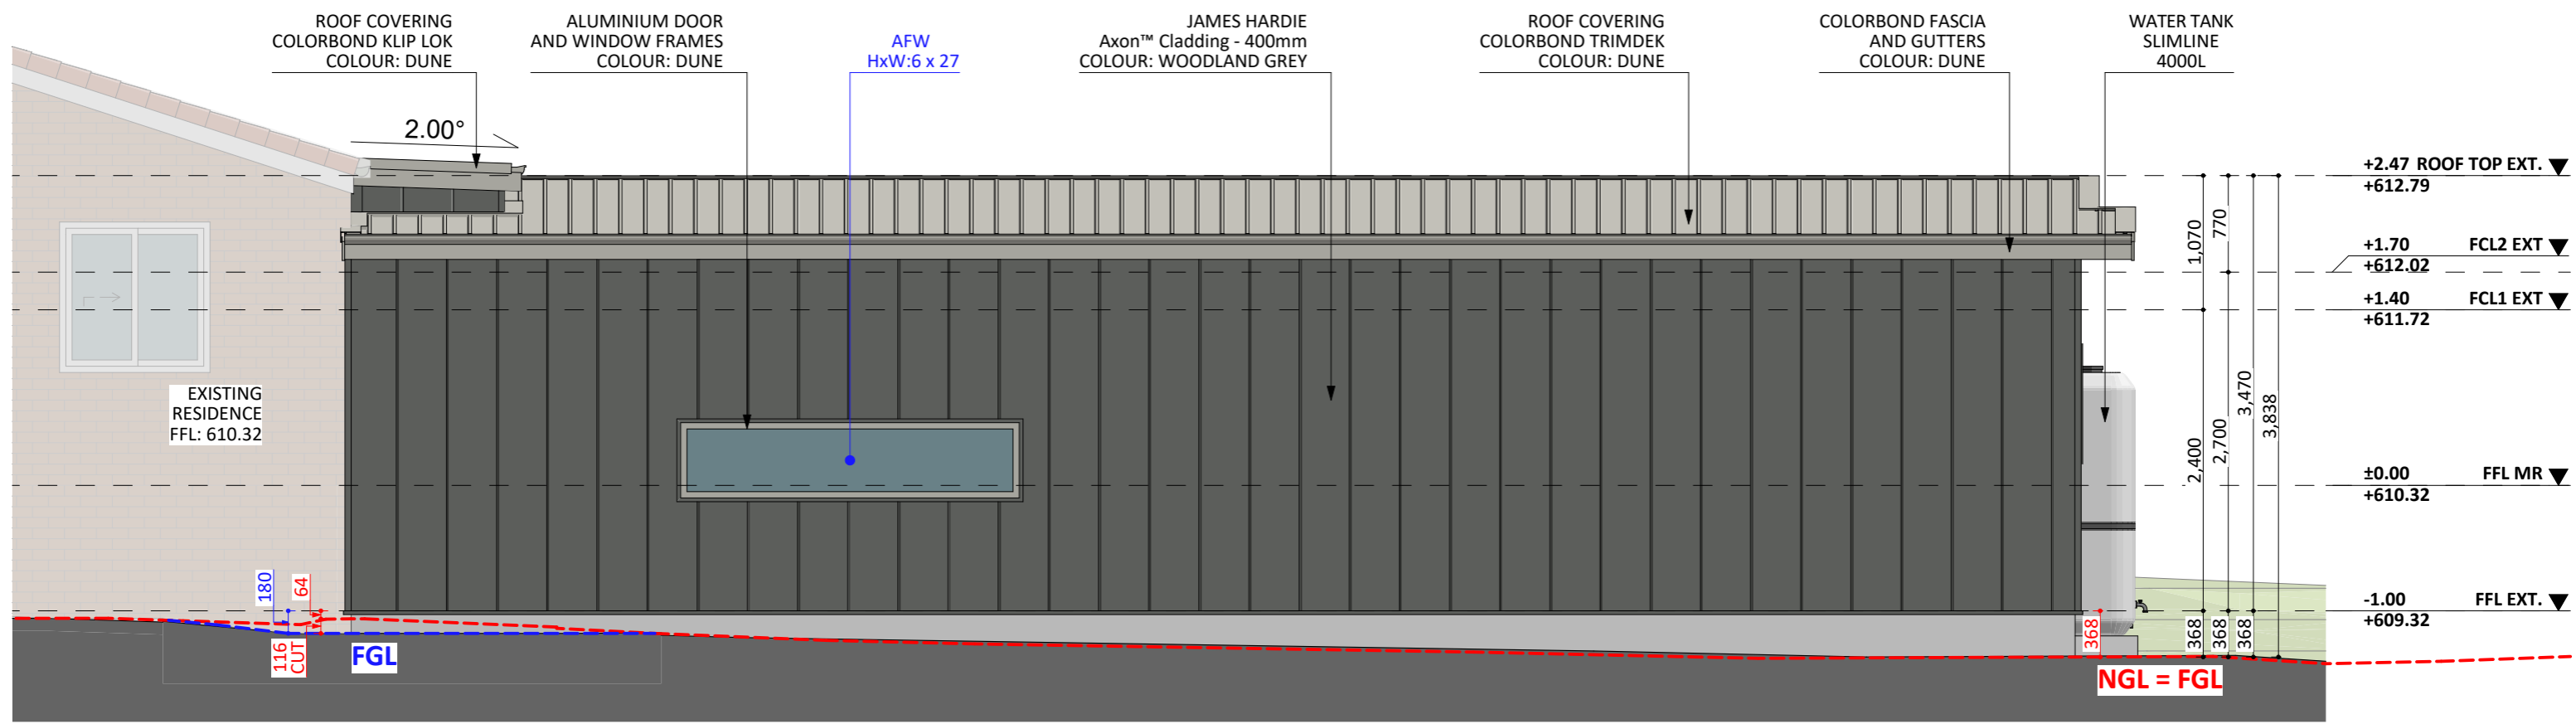

E3

SOUTH-WEST ELEV.

1:50

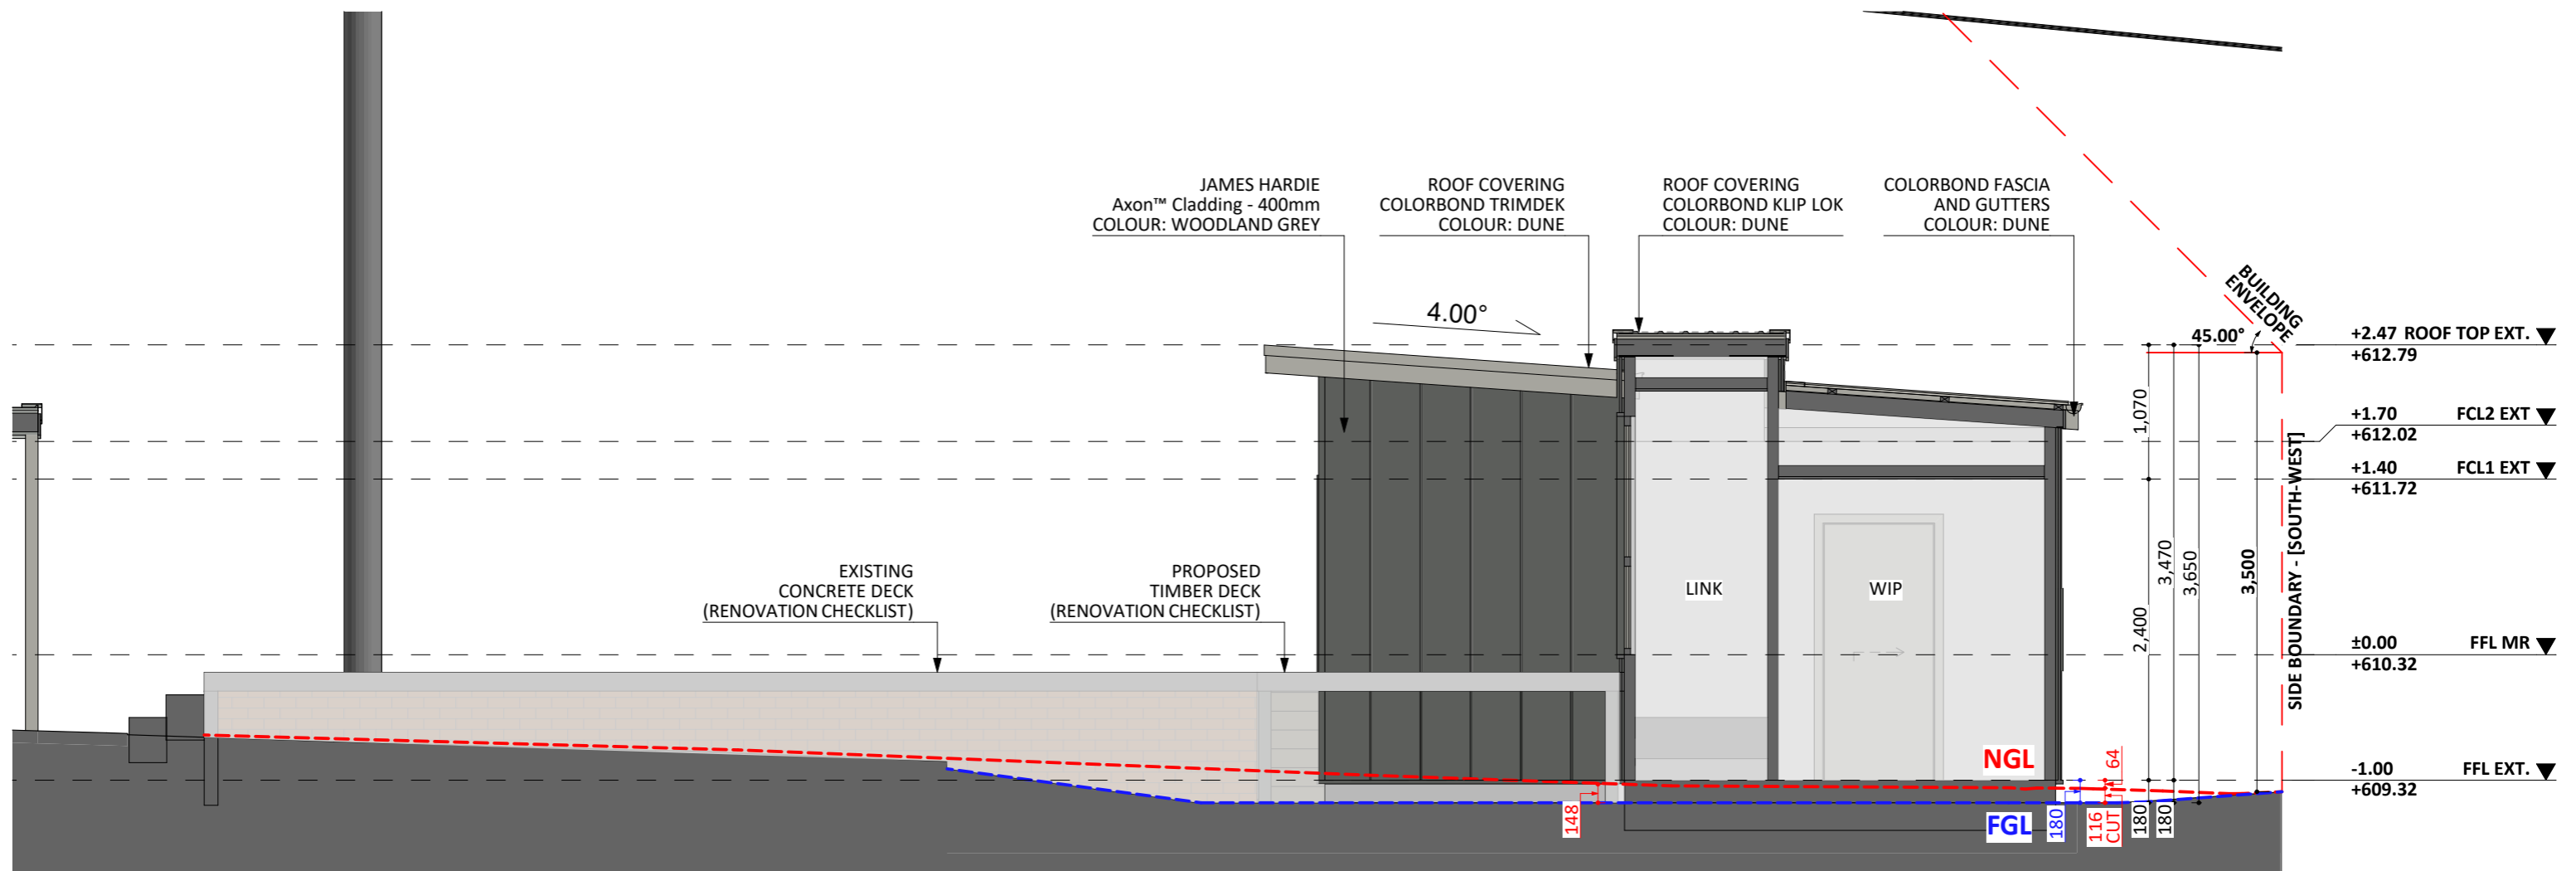

E4 NORTH-WEST ELEV. 1:50