




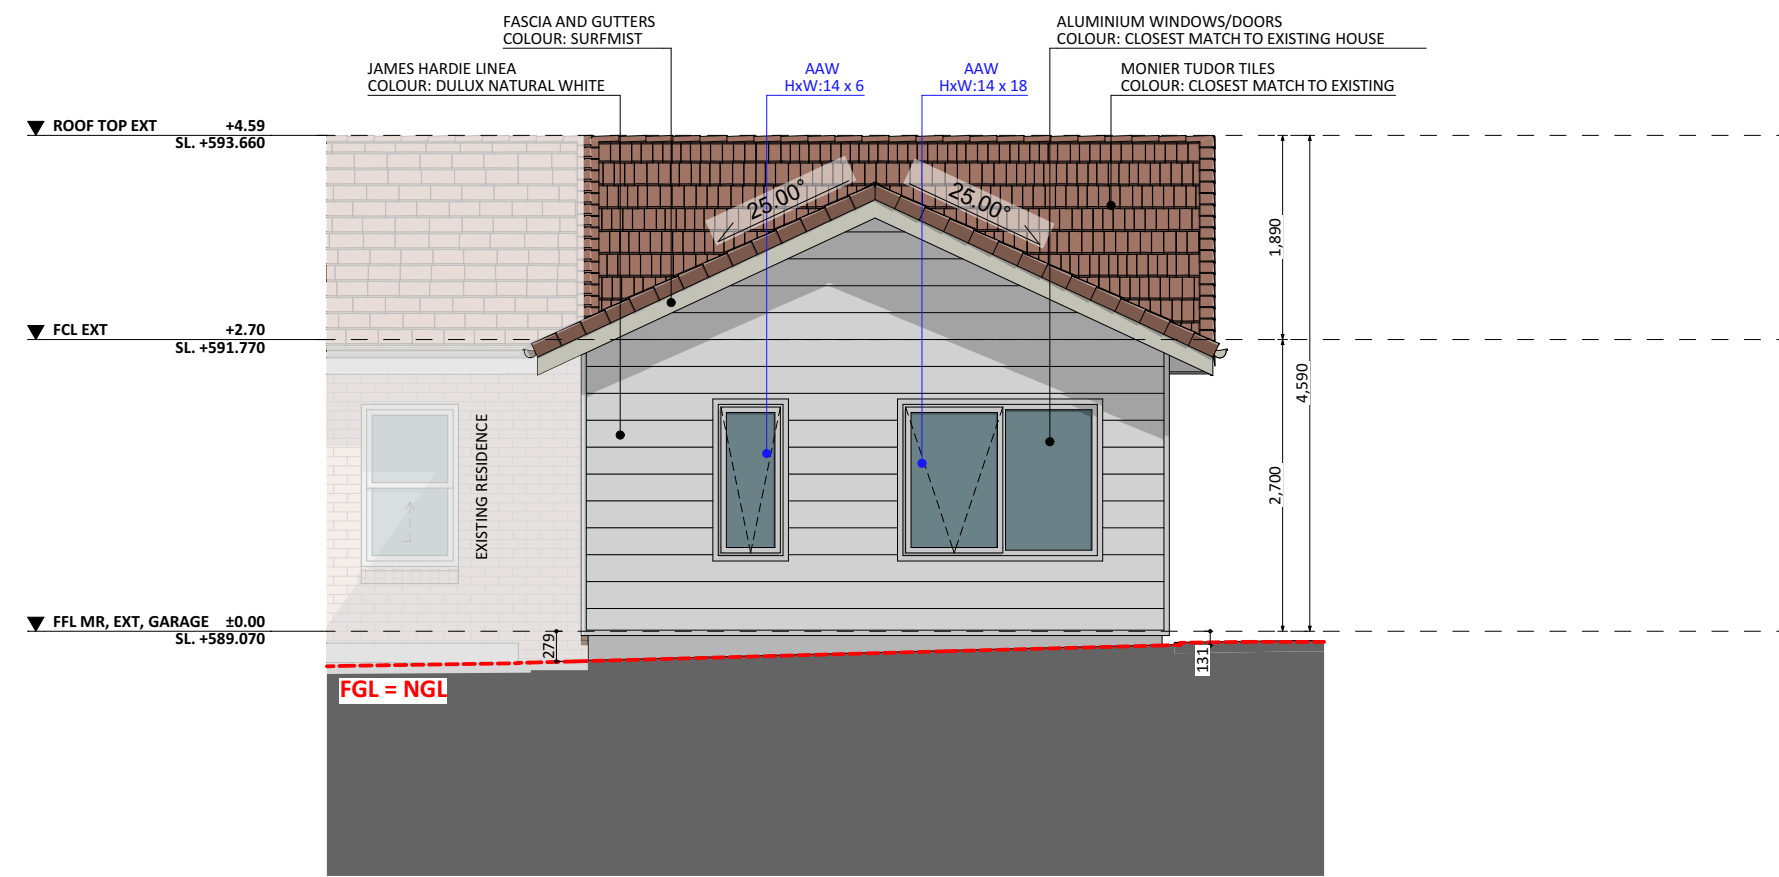


NORTH-EAST ELEV.

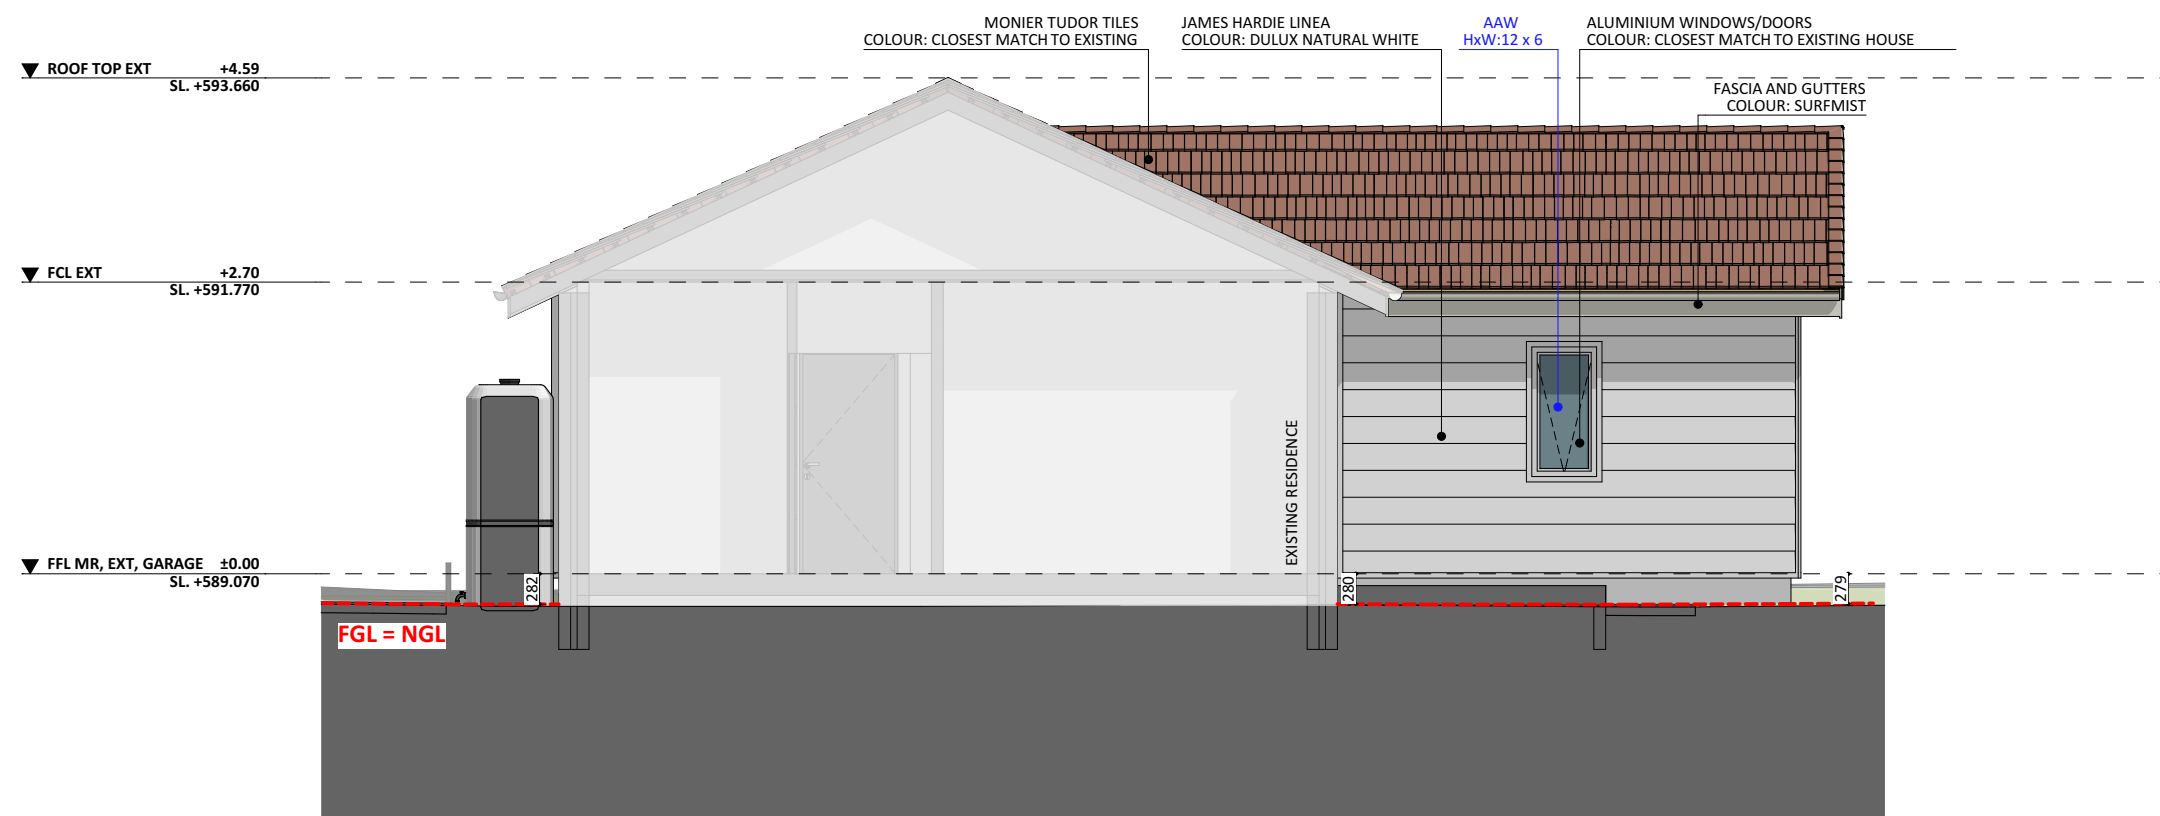

SOUTH-EAST ELEV.

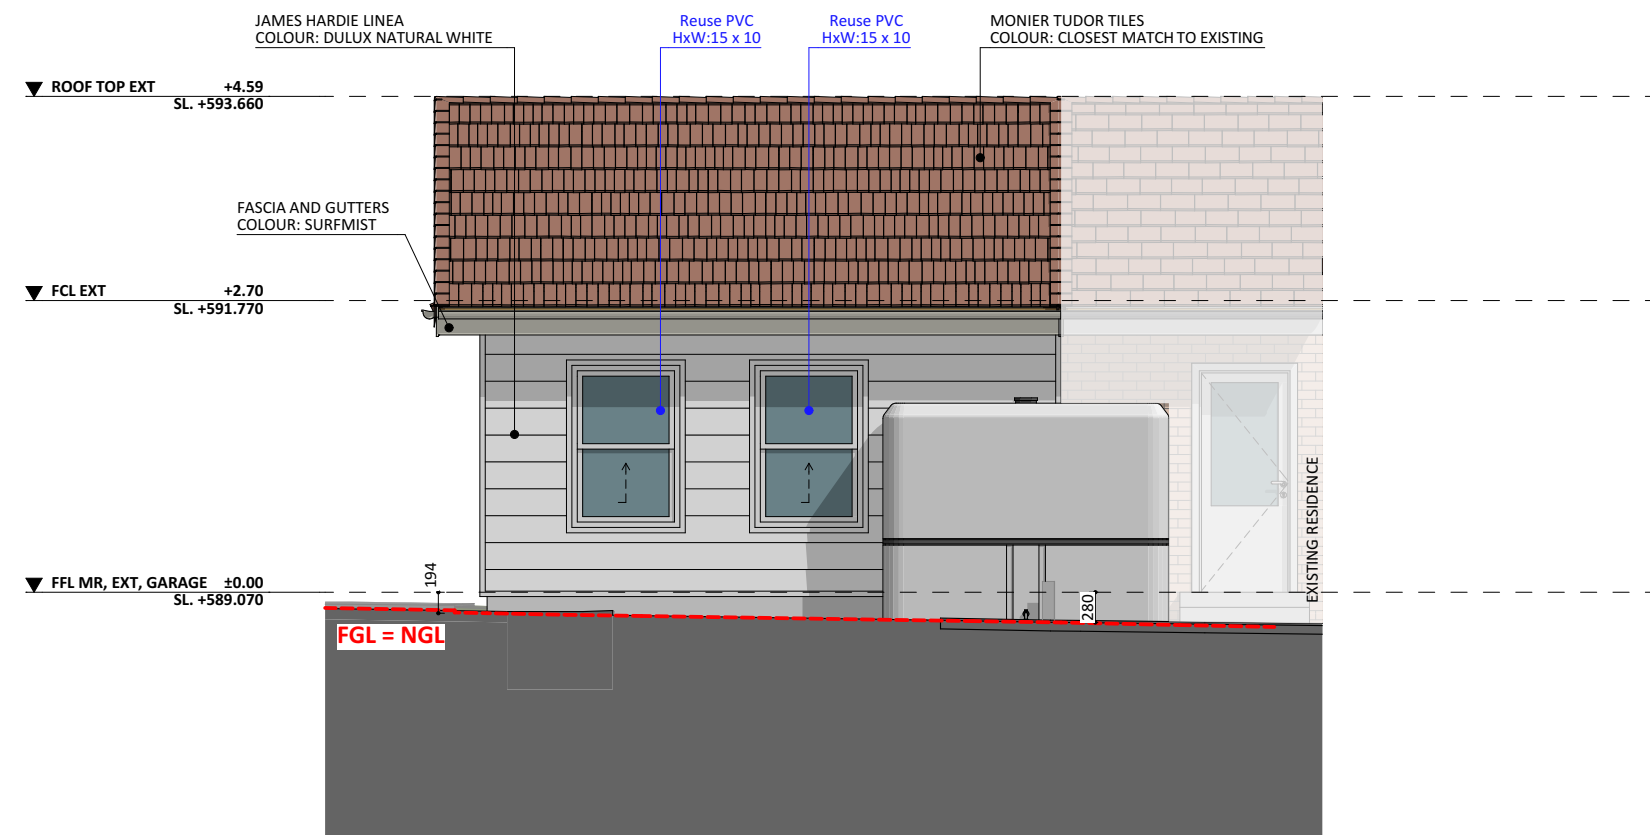

SOUTH-WEST ELEV.

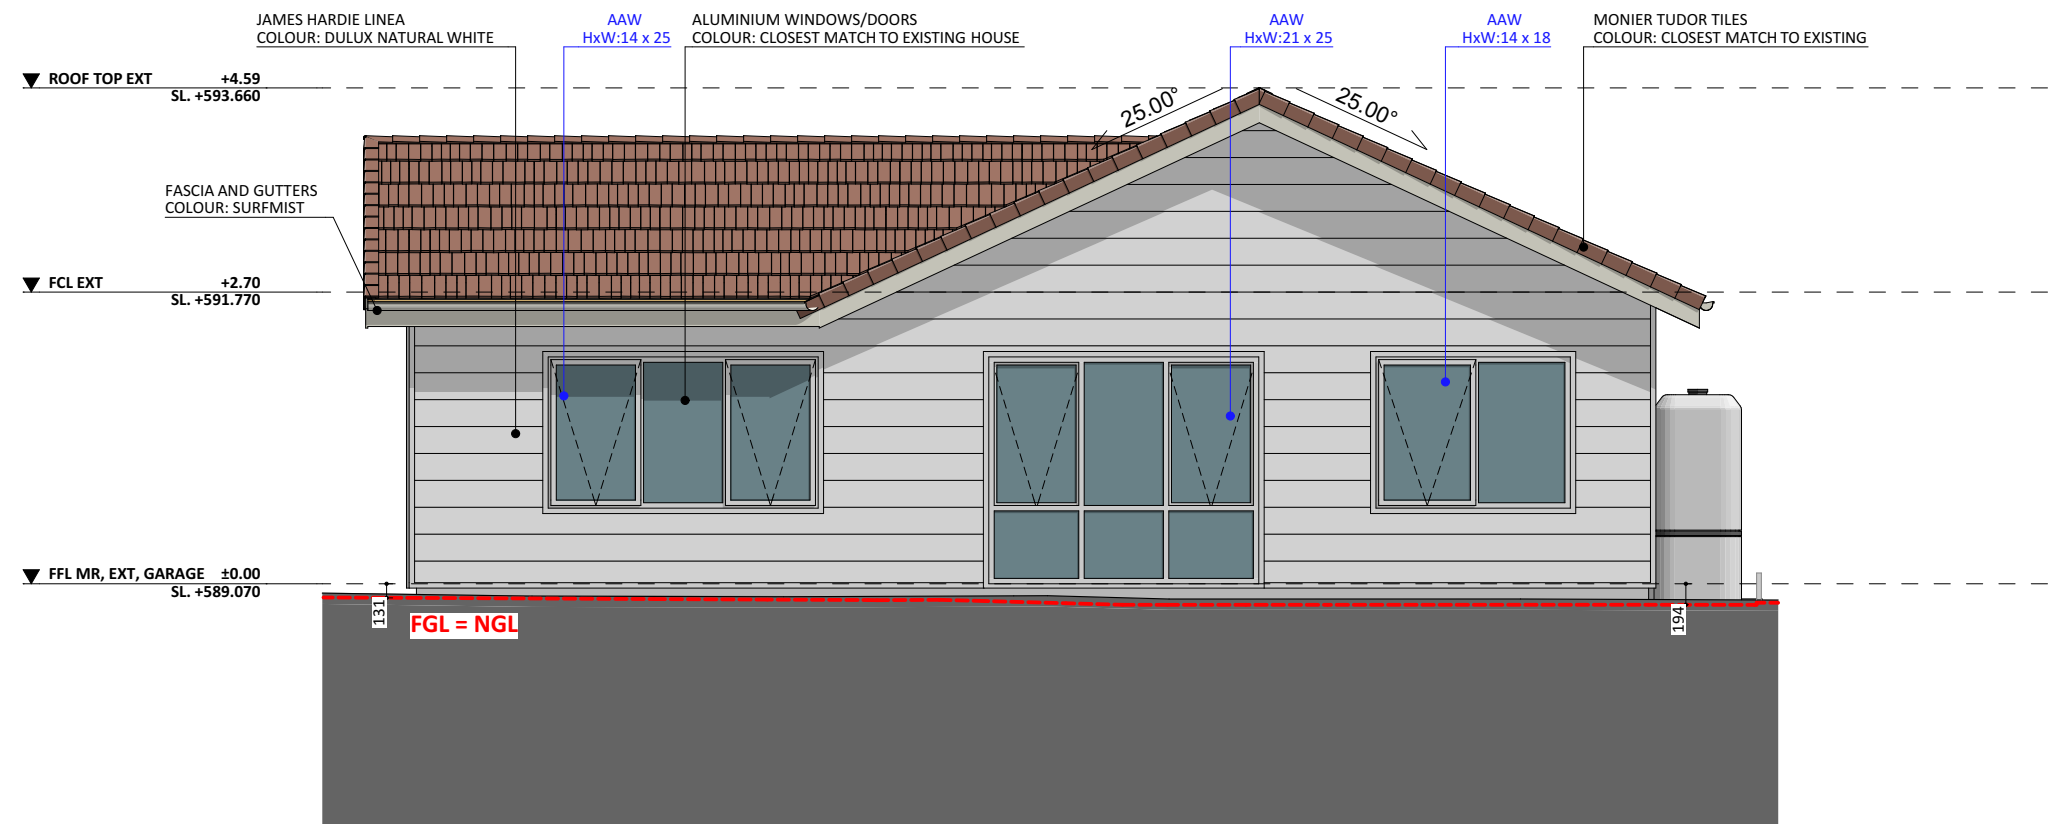

NORTH-WEST ELEV.