




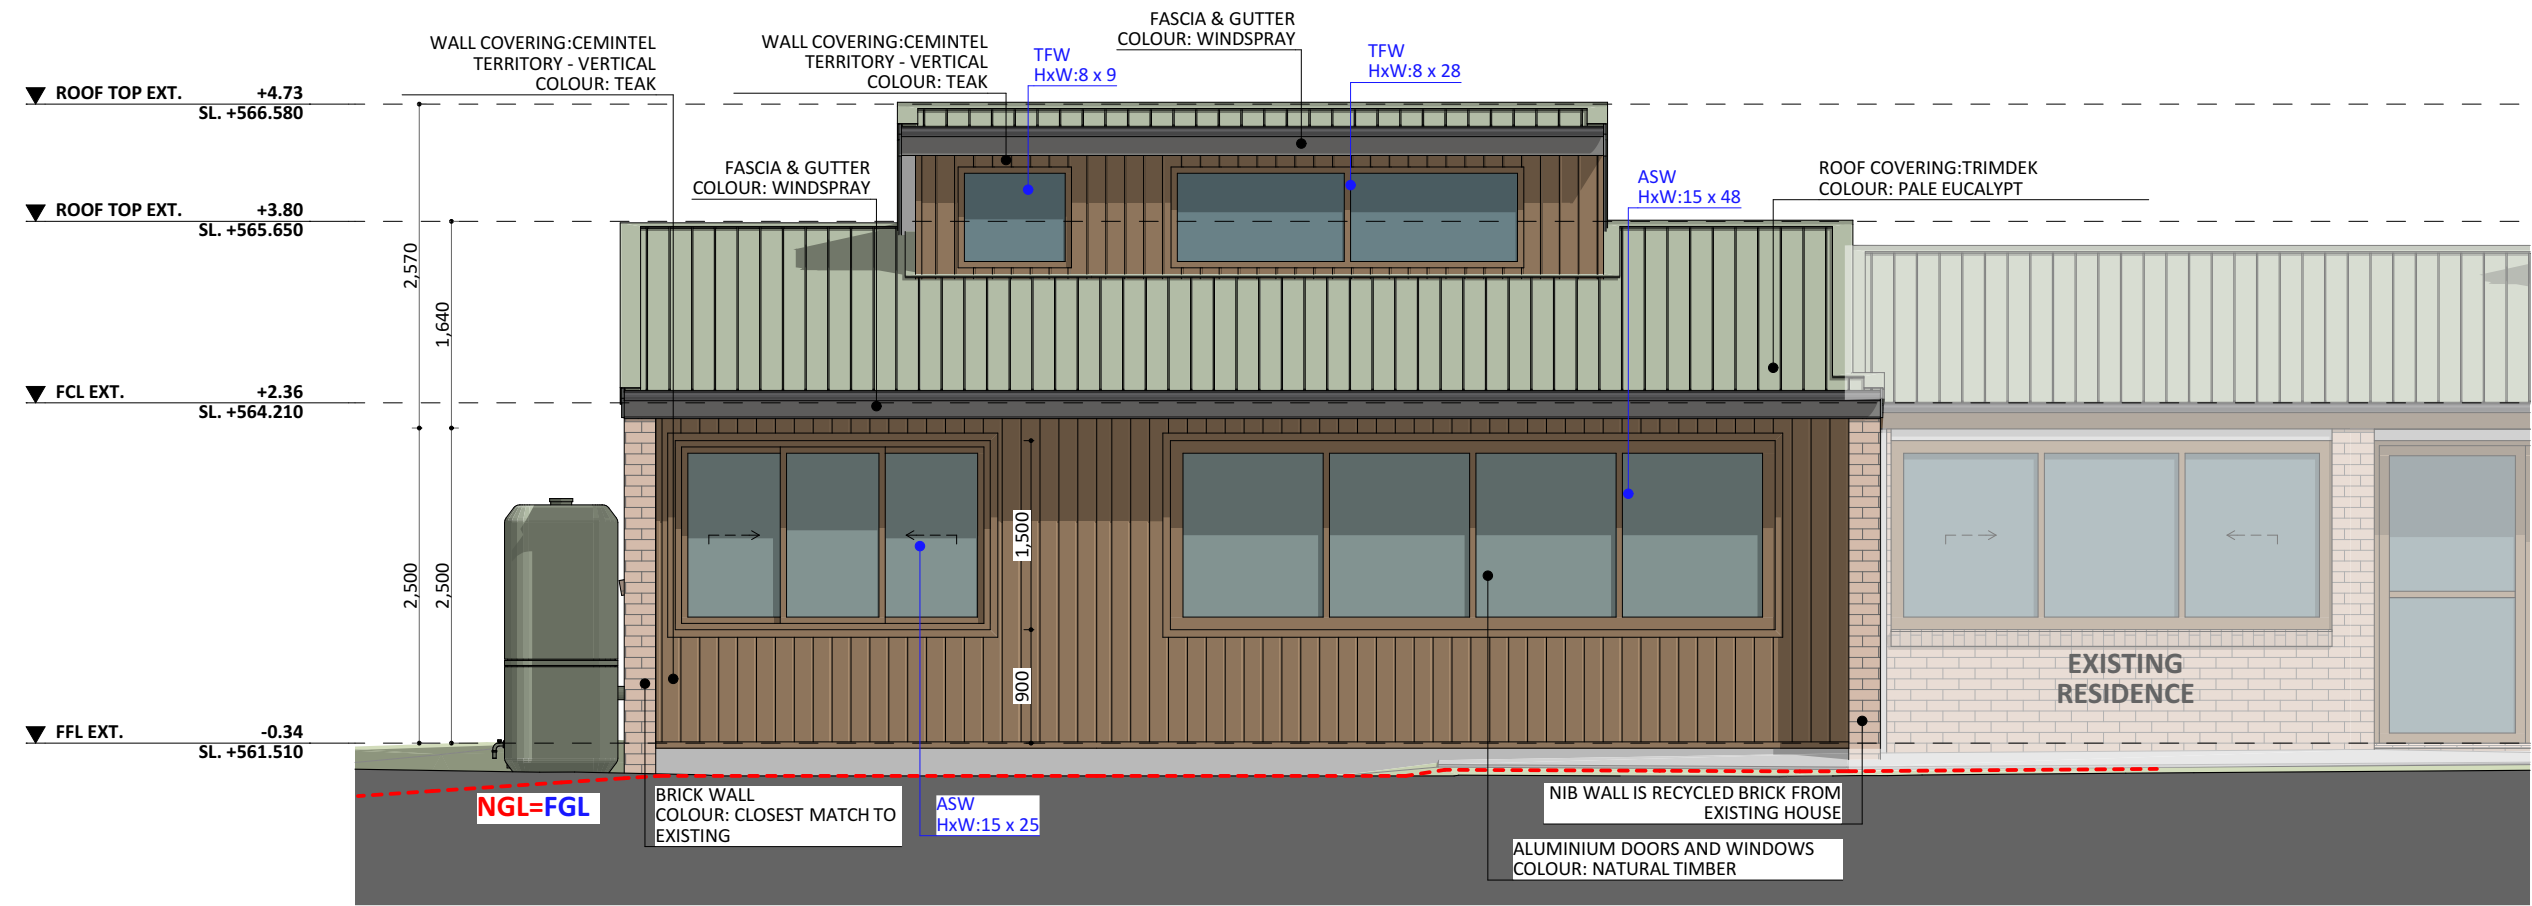

NORTH ELEVATION

1:60

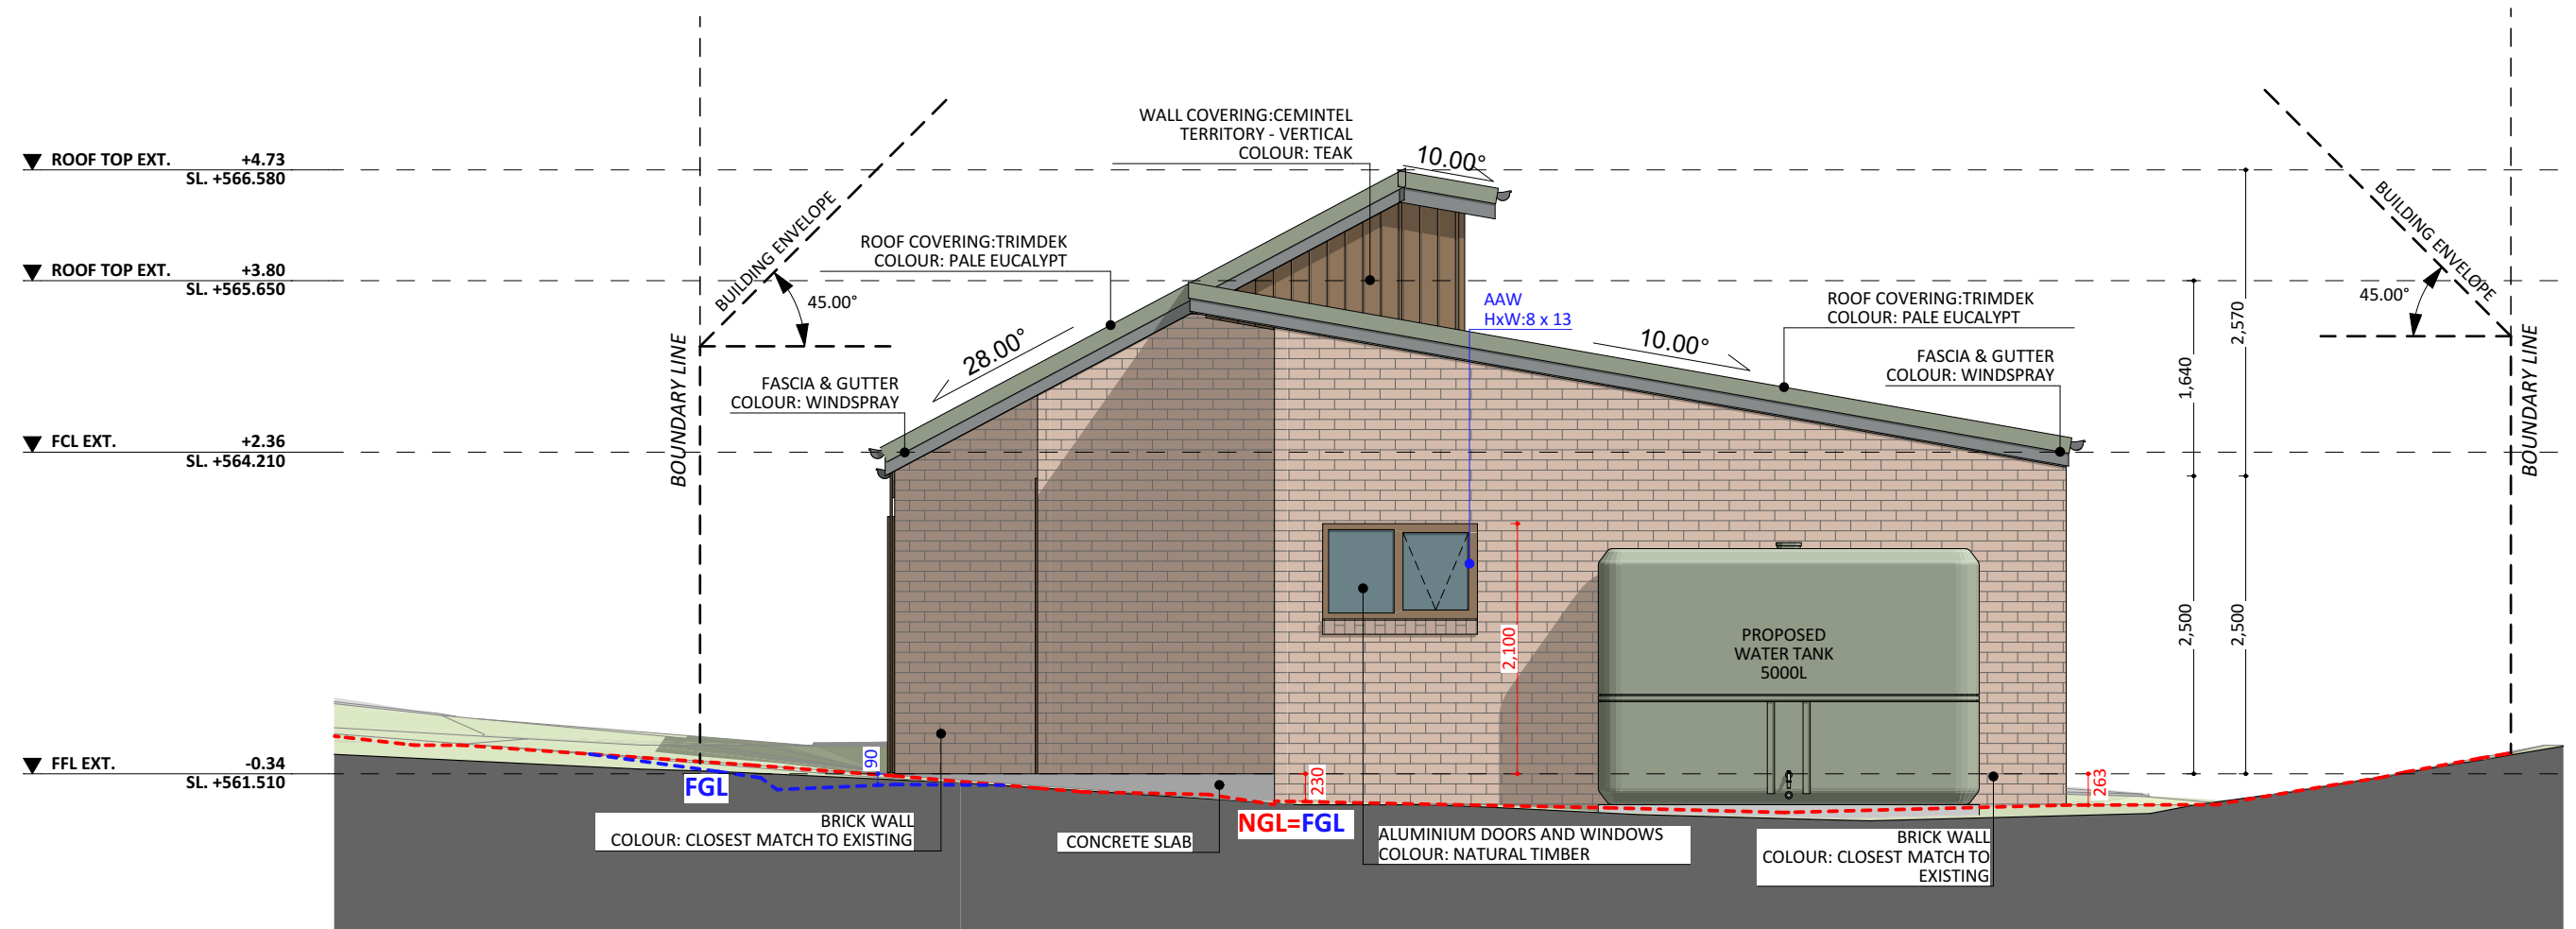

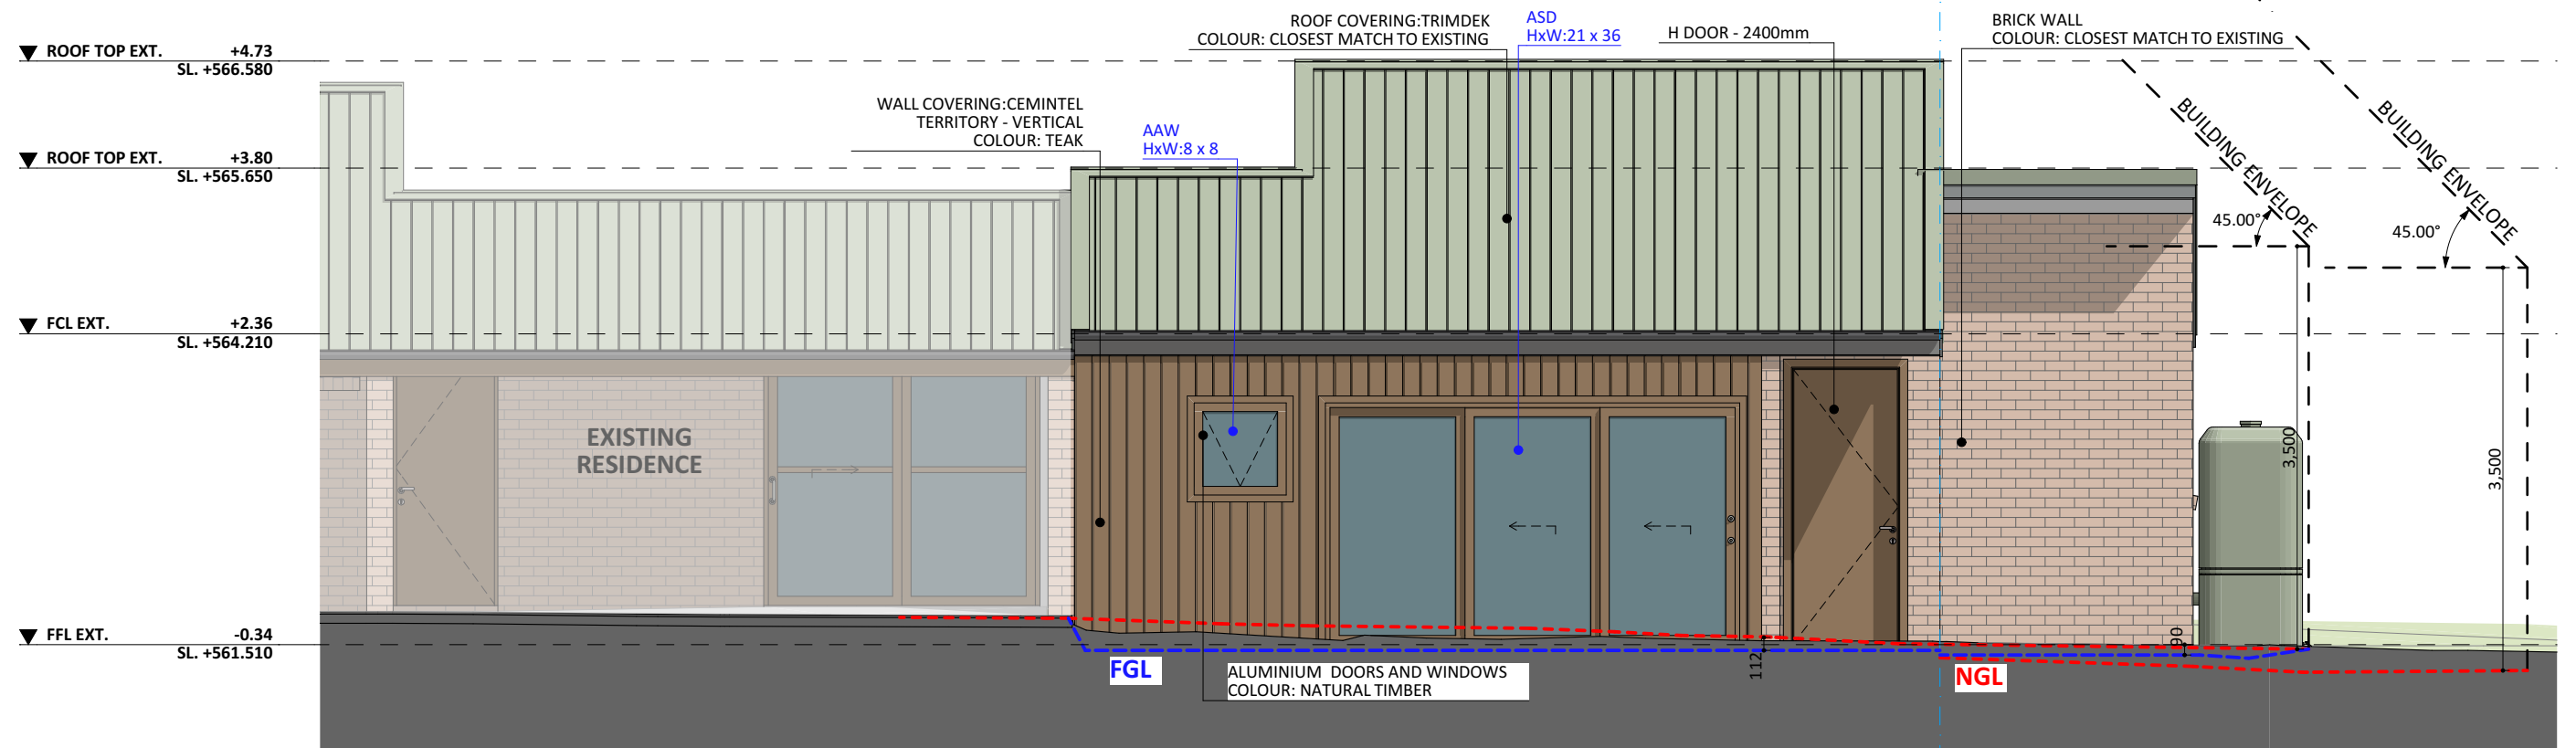

SOUTH ELEVATION

1:60