



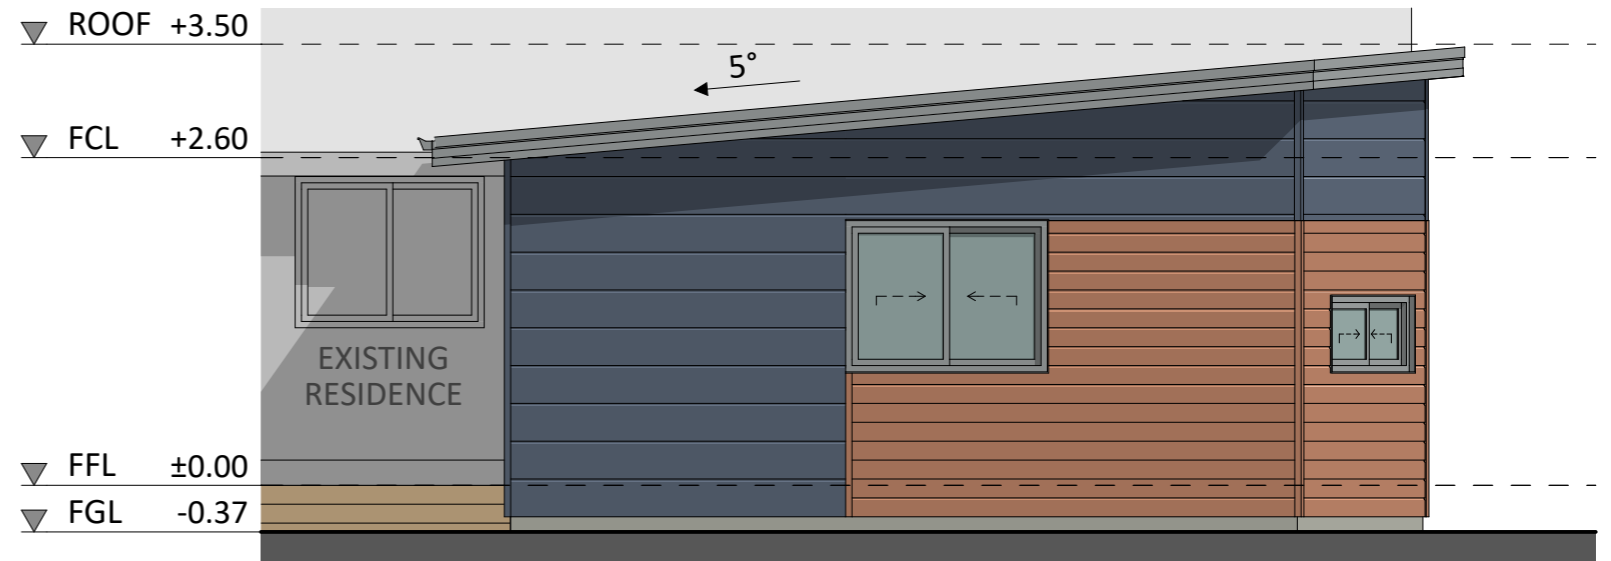


NORTH ELEVATION Opt.2

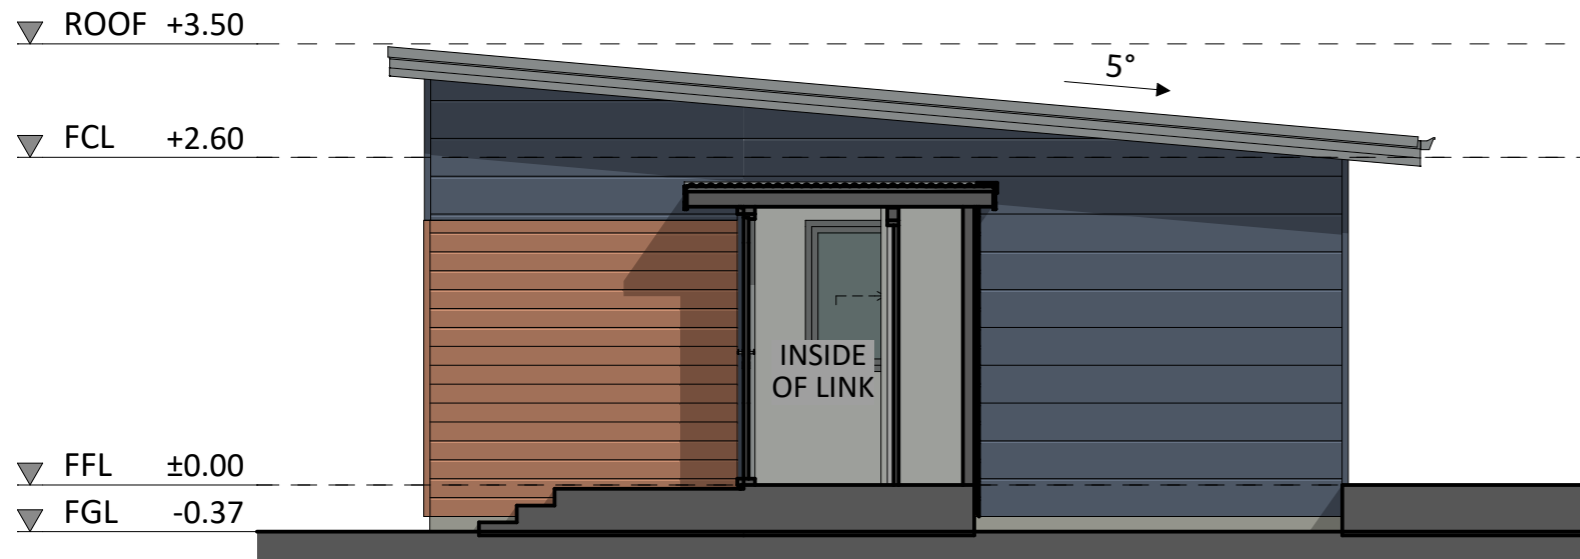

WEST ELEVATION Opt.2



EAST ELEVATION Opt.2

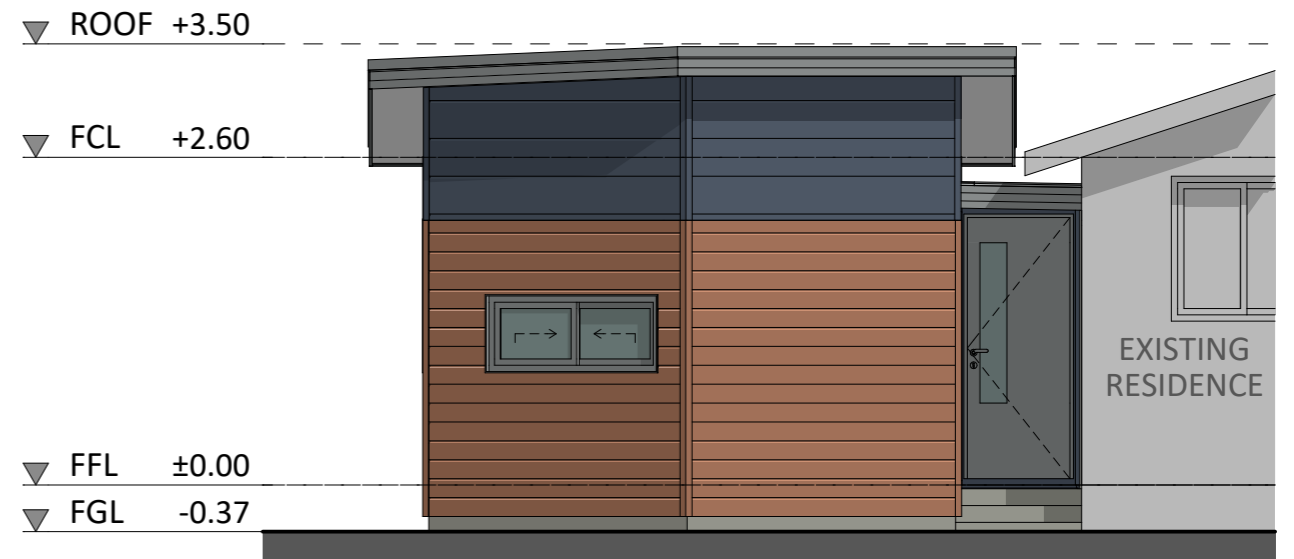

SOUTH ELEVATION Opt.2