




NORTH ELEVATION

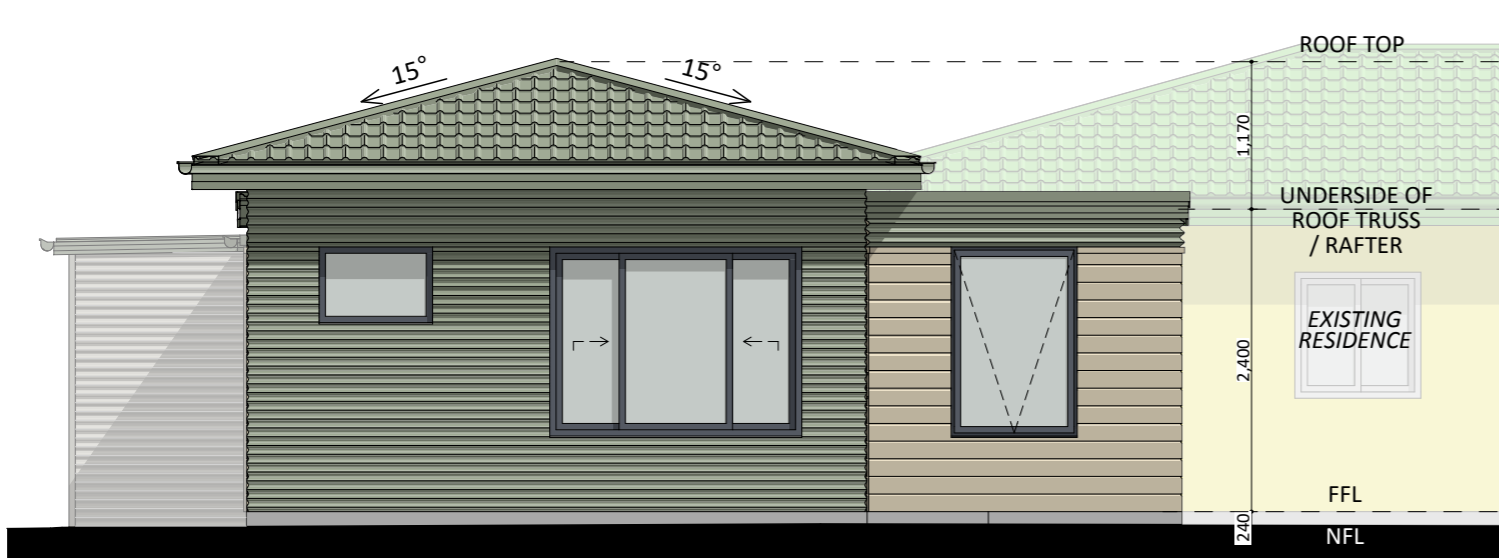

EAST ELEVATION

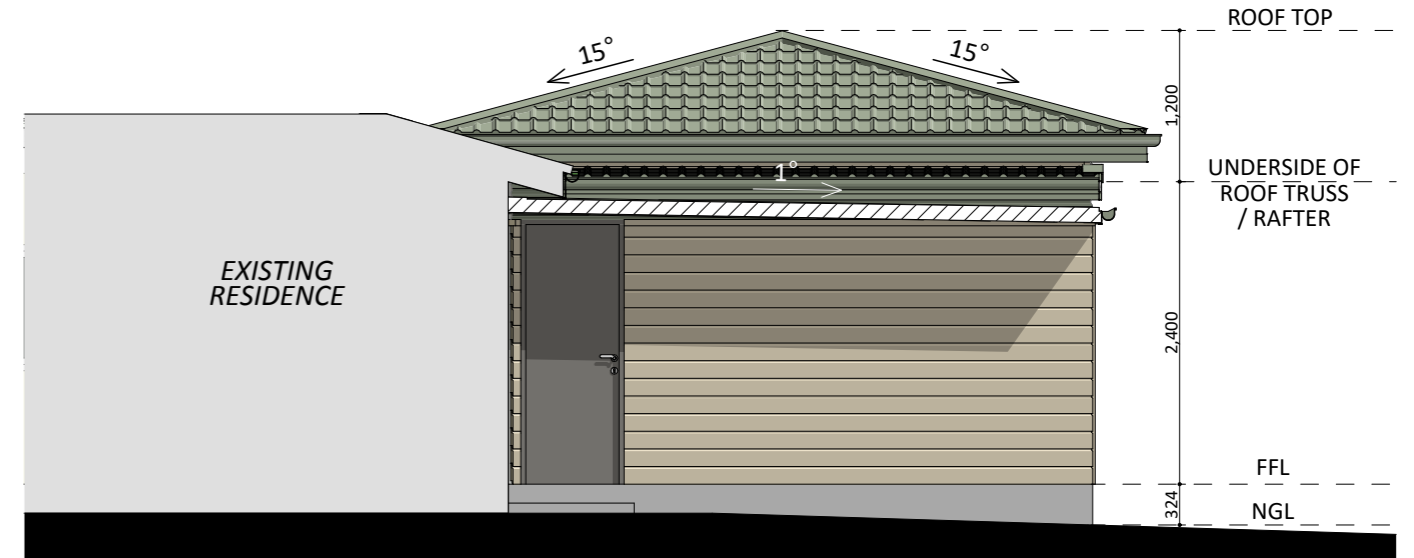

WEST ELEVATION

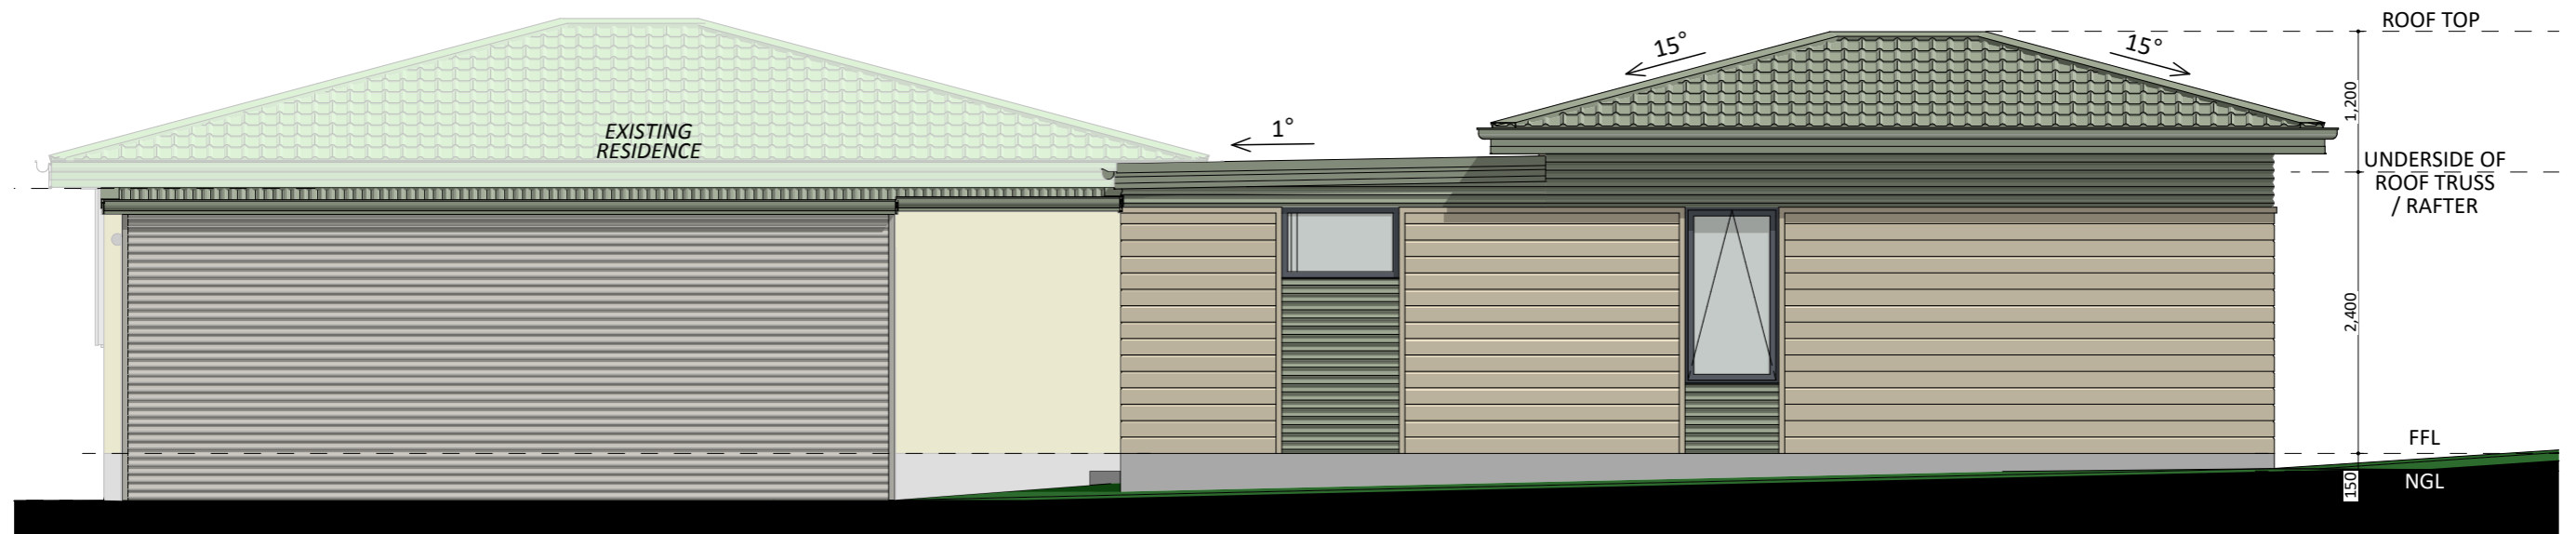


SOUTH ELEVATION



WEST ELEVATION



EAST ELEVATION

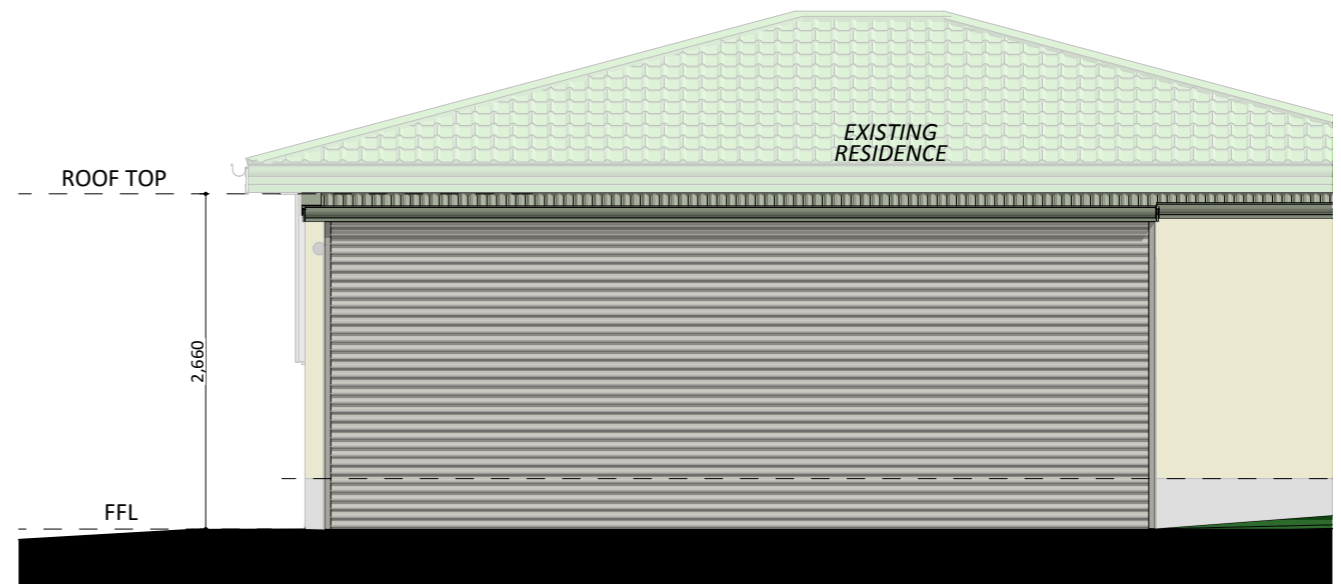

SOUTH ELEVATION